
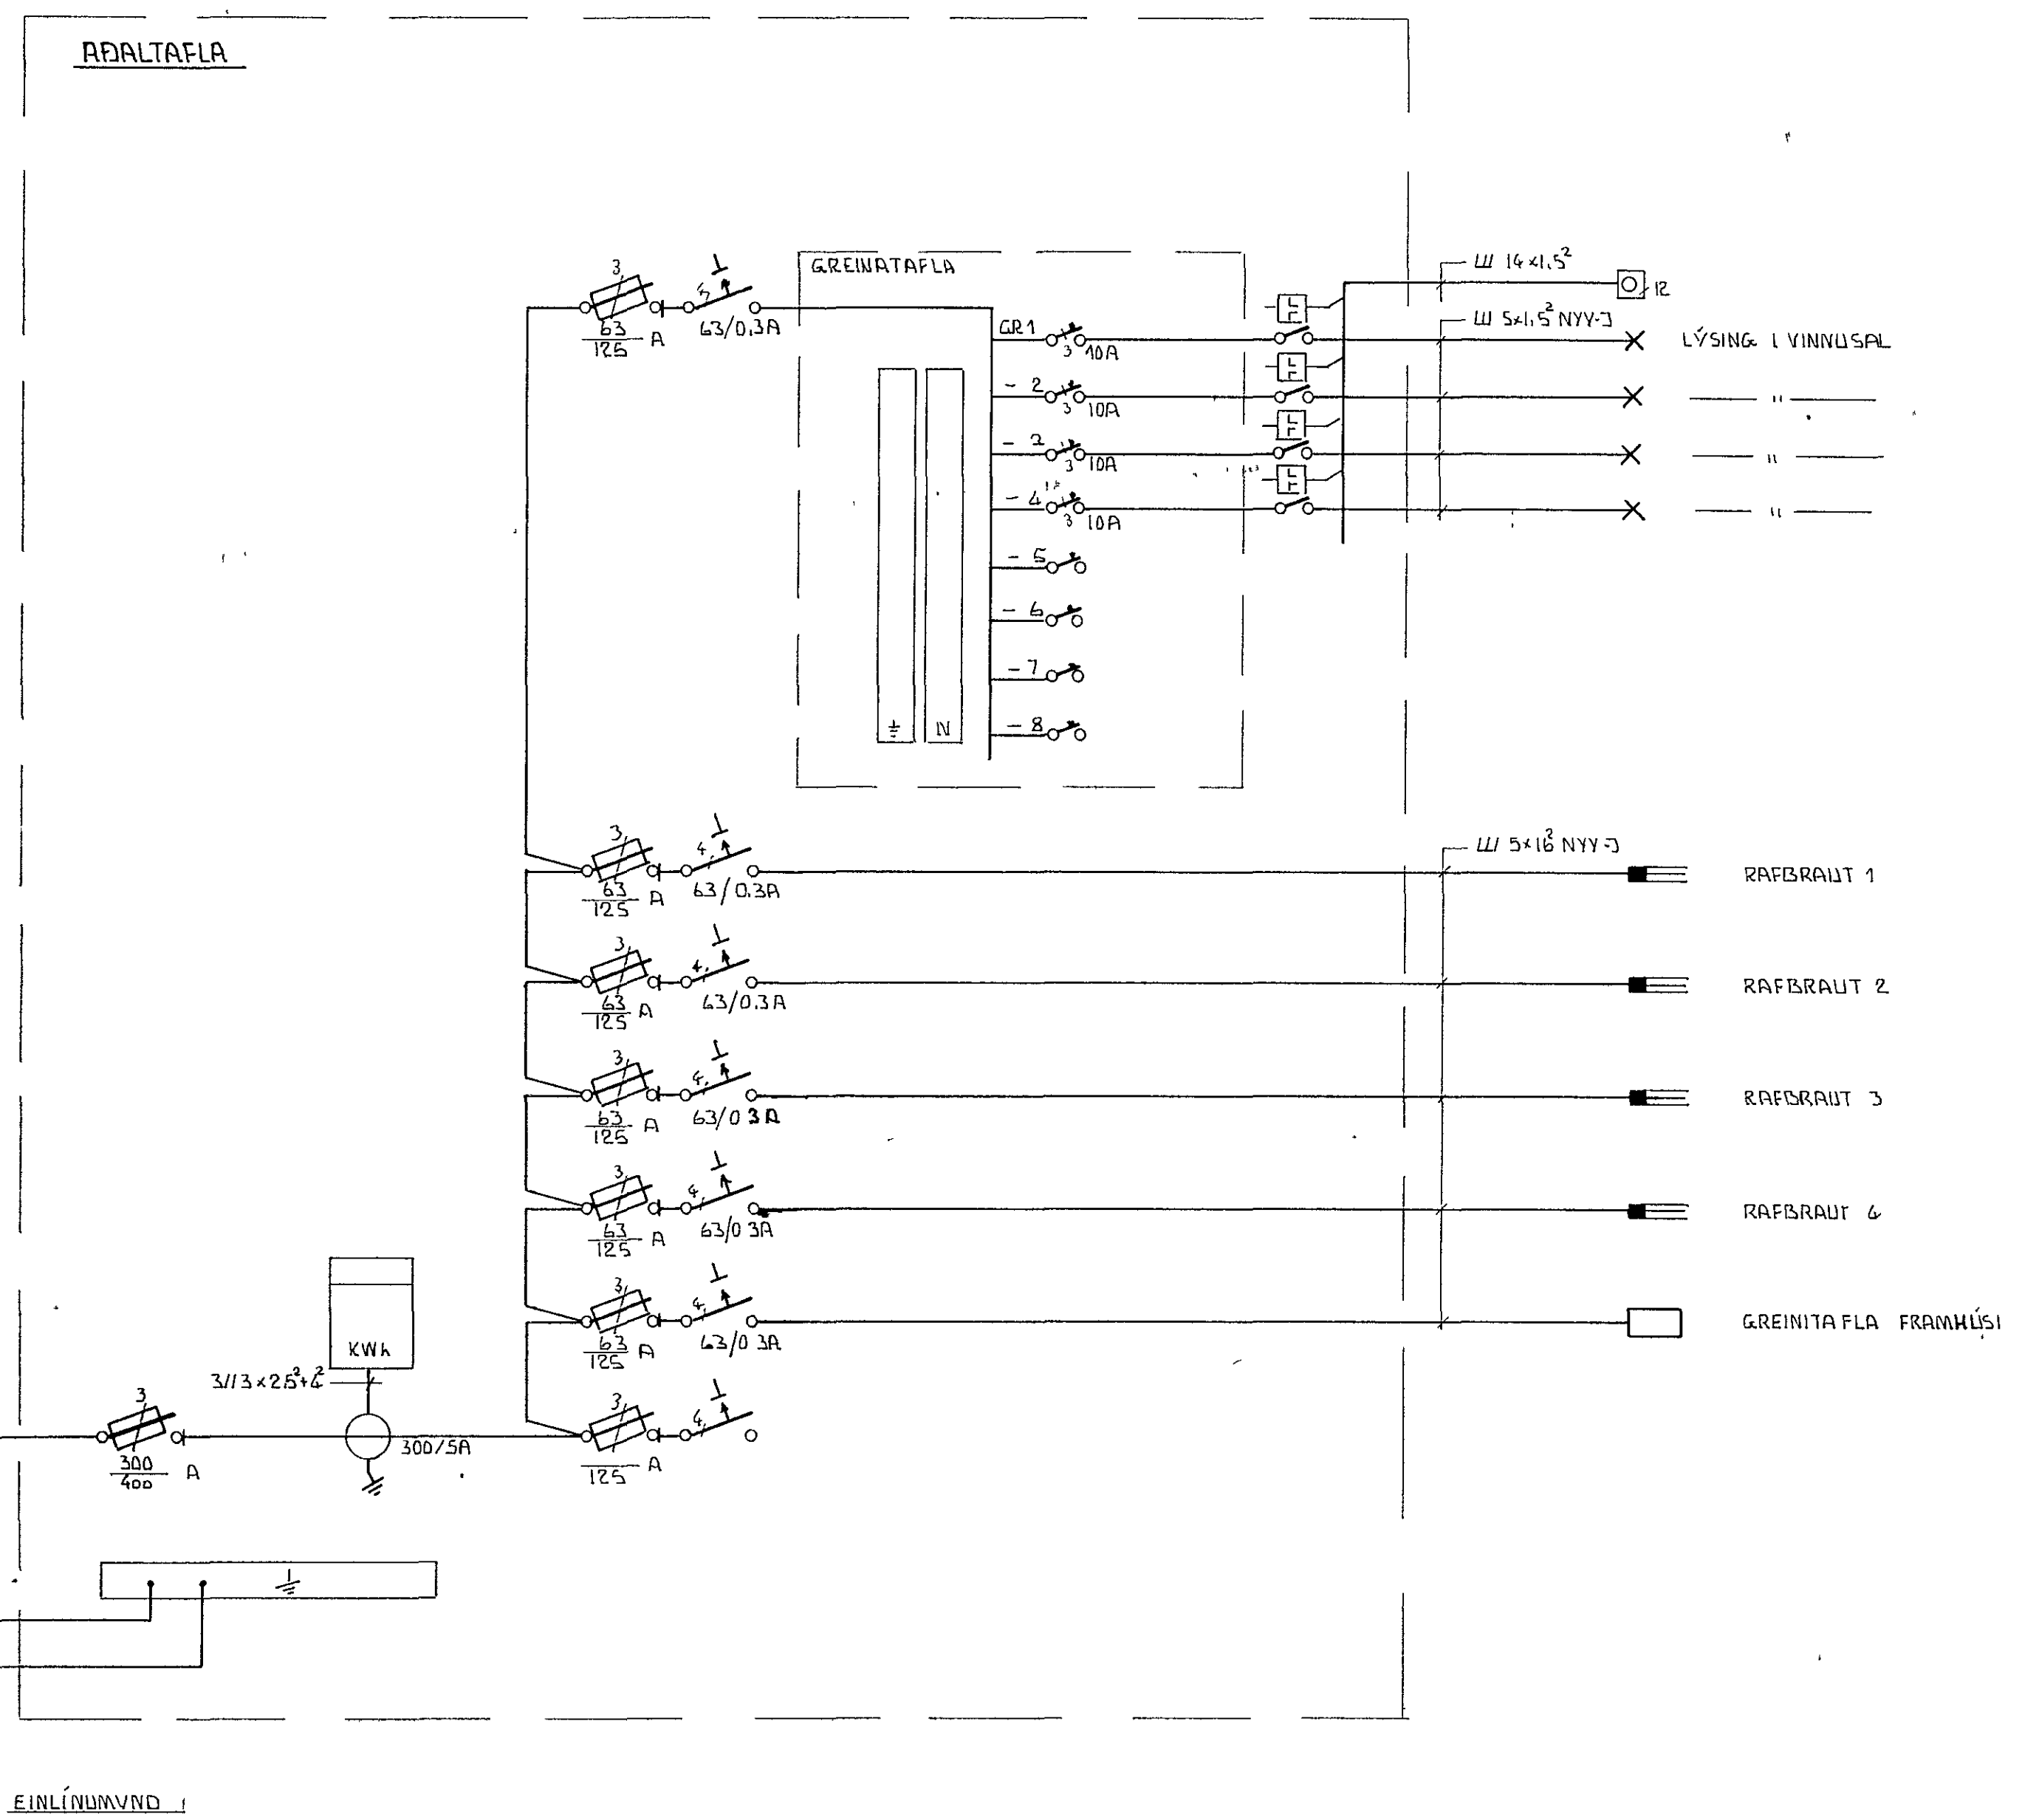


AFSTÖÐUMYND 1:500

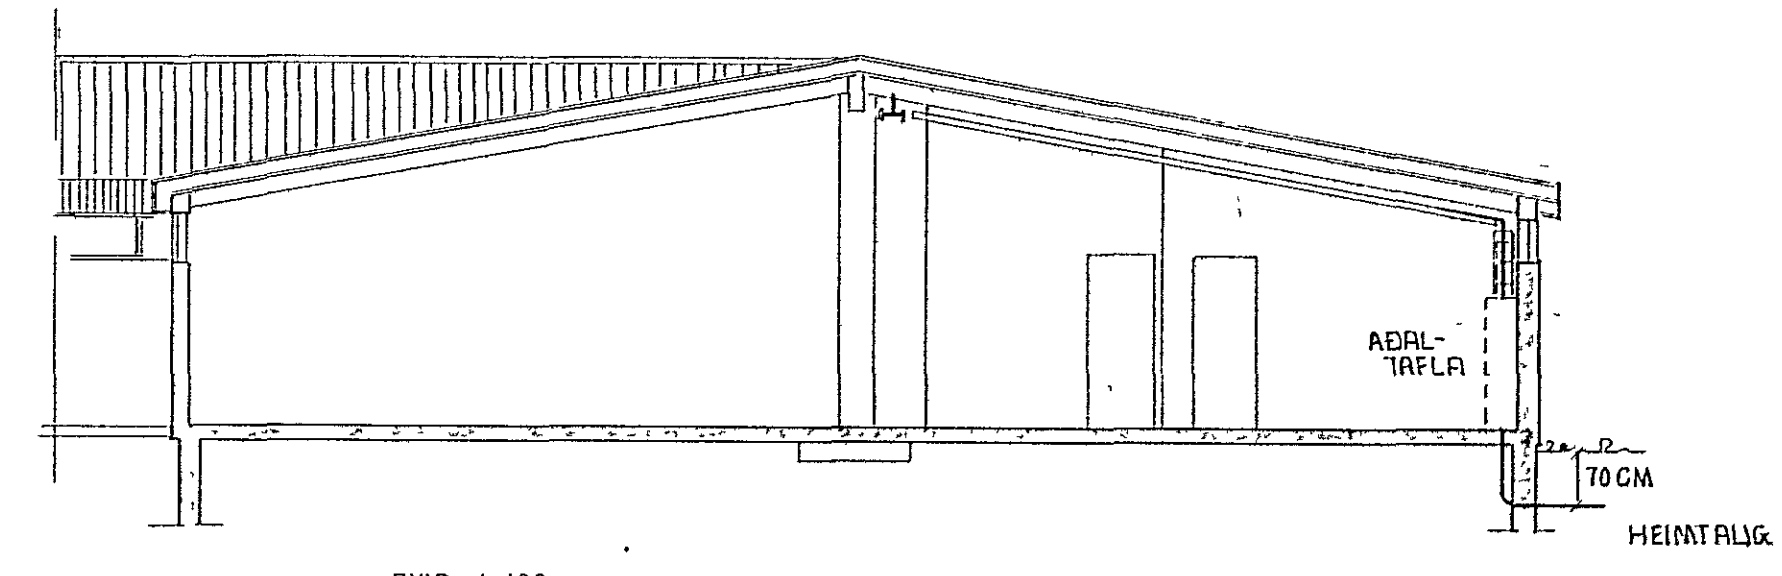

TEIKNING NR 24621 X

BR		DAGS		BREYTING	
TÆKNIÞJÓNUSTAN SF LÁGNÚLA 5 - 105 REYKJAVÍK - Sími 83811 Sig. H. Óðinn					
HANNAD AK		KYRDI 1:100 1:500		BÆJARHRAUN 24	
TEIKNAD AK		DAGS SEPT '85		GÓÐA HF	
YFIRARLD		NR		EINLÍNUMYND, AFSTÖÐUMYND, SNID	