

1 3 5 7 9 11

FÖRNUBUDJUR

OSEFRARBRAUT

12

Samþykkt 27-4 1987
VEGNA FULLNADARFRAGANGS
Jens Þórunn Þórunn
Th. Flávottu Hilmartjardar

Inntök samþykkt 2414 1987
f. h. RAFVEITU HAFNARFJARDAR
Albert Árnússon




NÚV GATA



90 mm pípa
Inntak frá
Rafvertu

50 mm pípa
Síma inntak

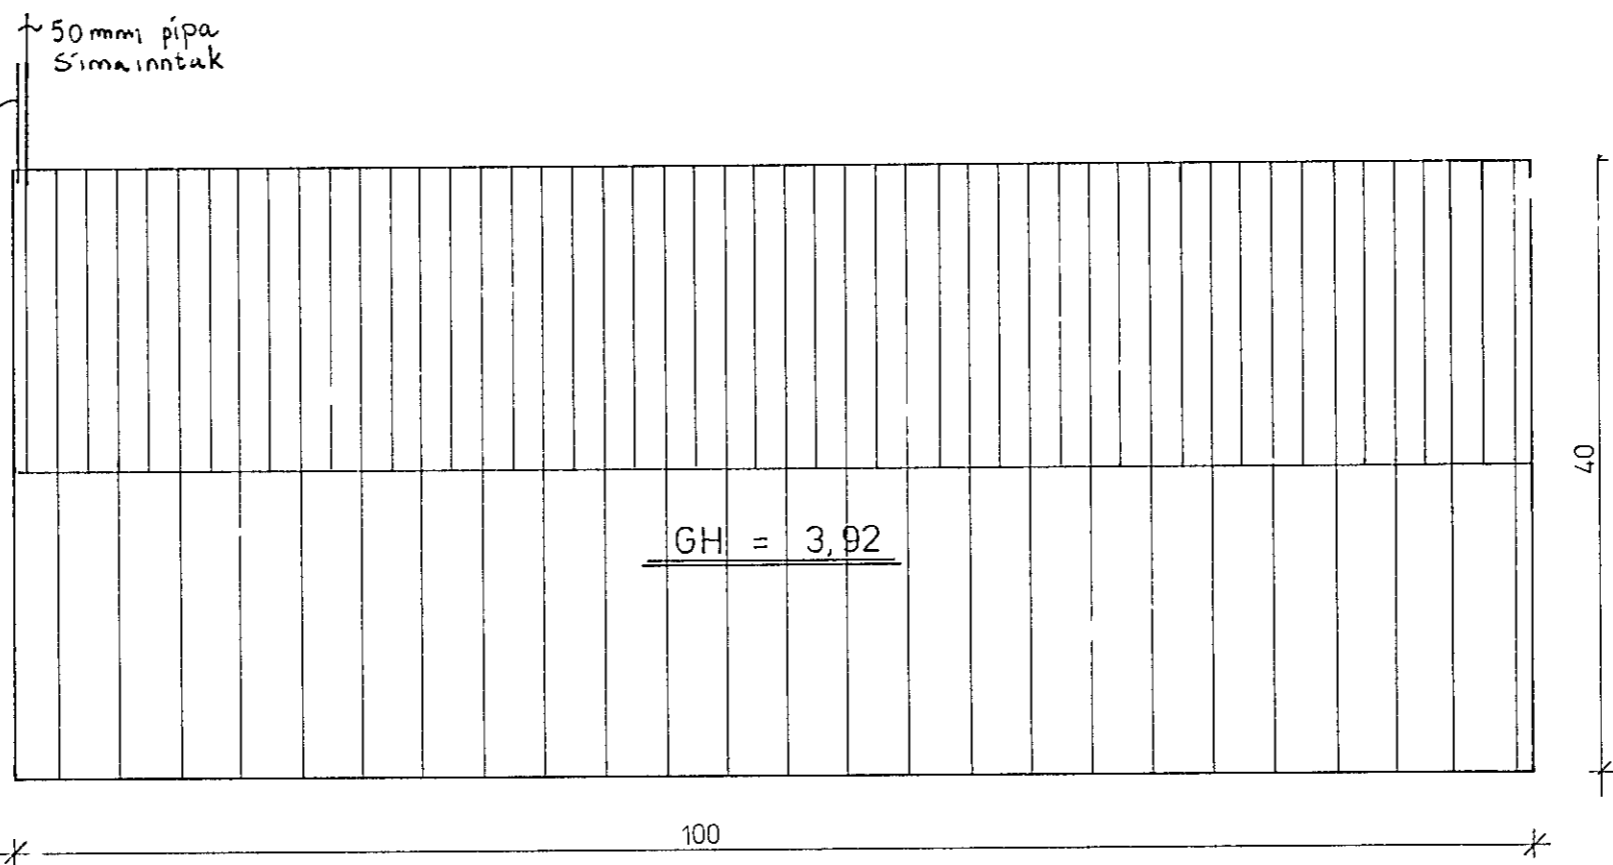

FÖRNUBÖJ 3 24/73

HÚS F FISKMARKAÐ VID FÖRNUB	Mælikv 1 500	Verk	Teikn nr 3
AFSTOÐUMYND	Hannað AM/THL Teiknað THL	Yfirlarið Samp	Dags FEB '87
ANDRÉS MAGNÚSSON HJALLABRAUT 6, HF	RAFVERKTAKI SÍMI 52253/51160		