



TAFLA VERKSTÆÐISBYGGINGU.
T TAFLA T.D. STRIEBEL OG JOHN 1870x820x360

KVÍSL FRÁ ADALTOFLU.
3x150/41 AKKJ
3x380/220V 250A

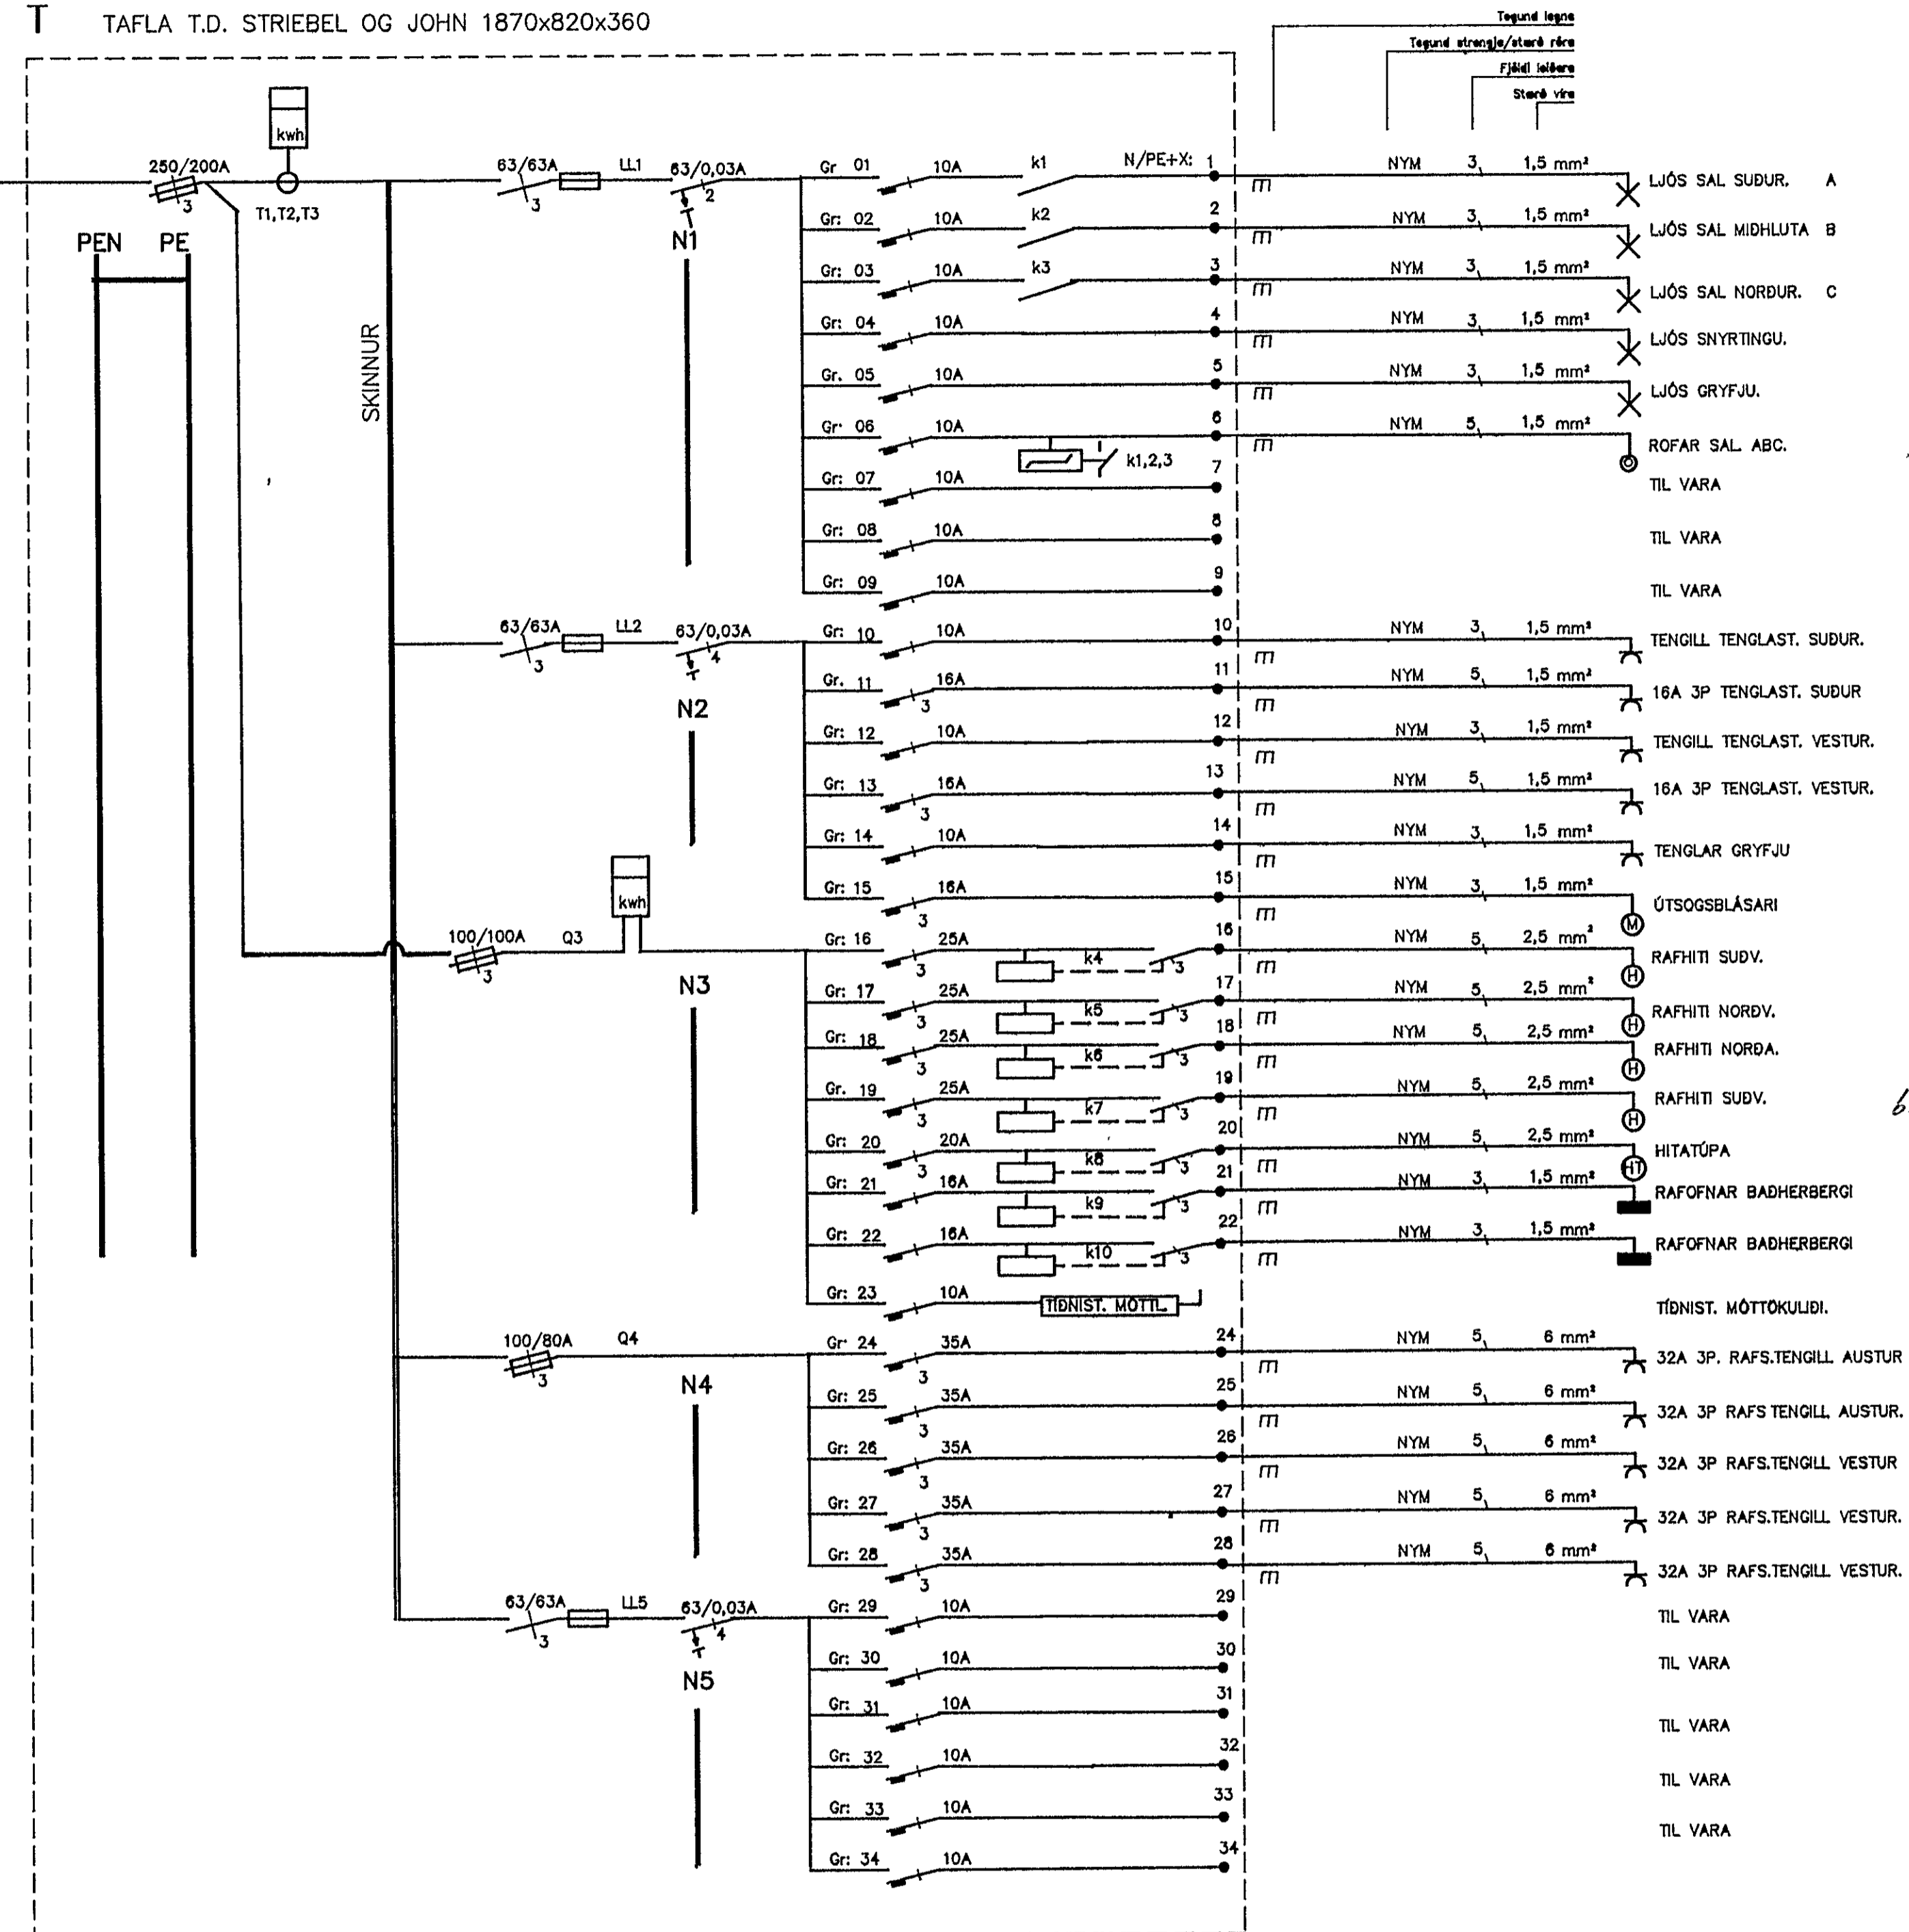

650271-0179

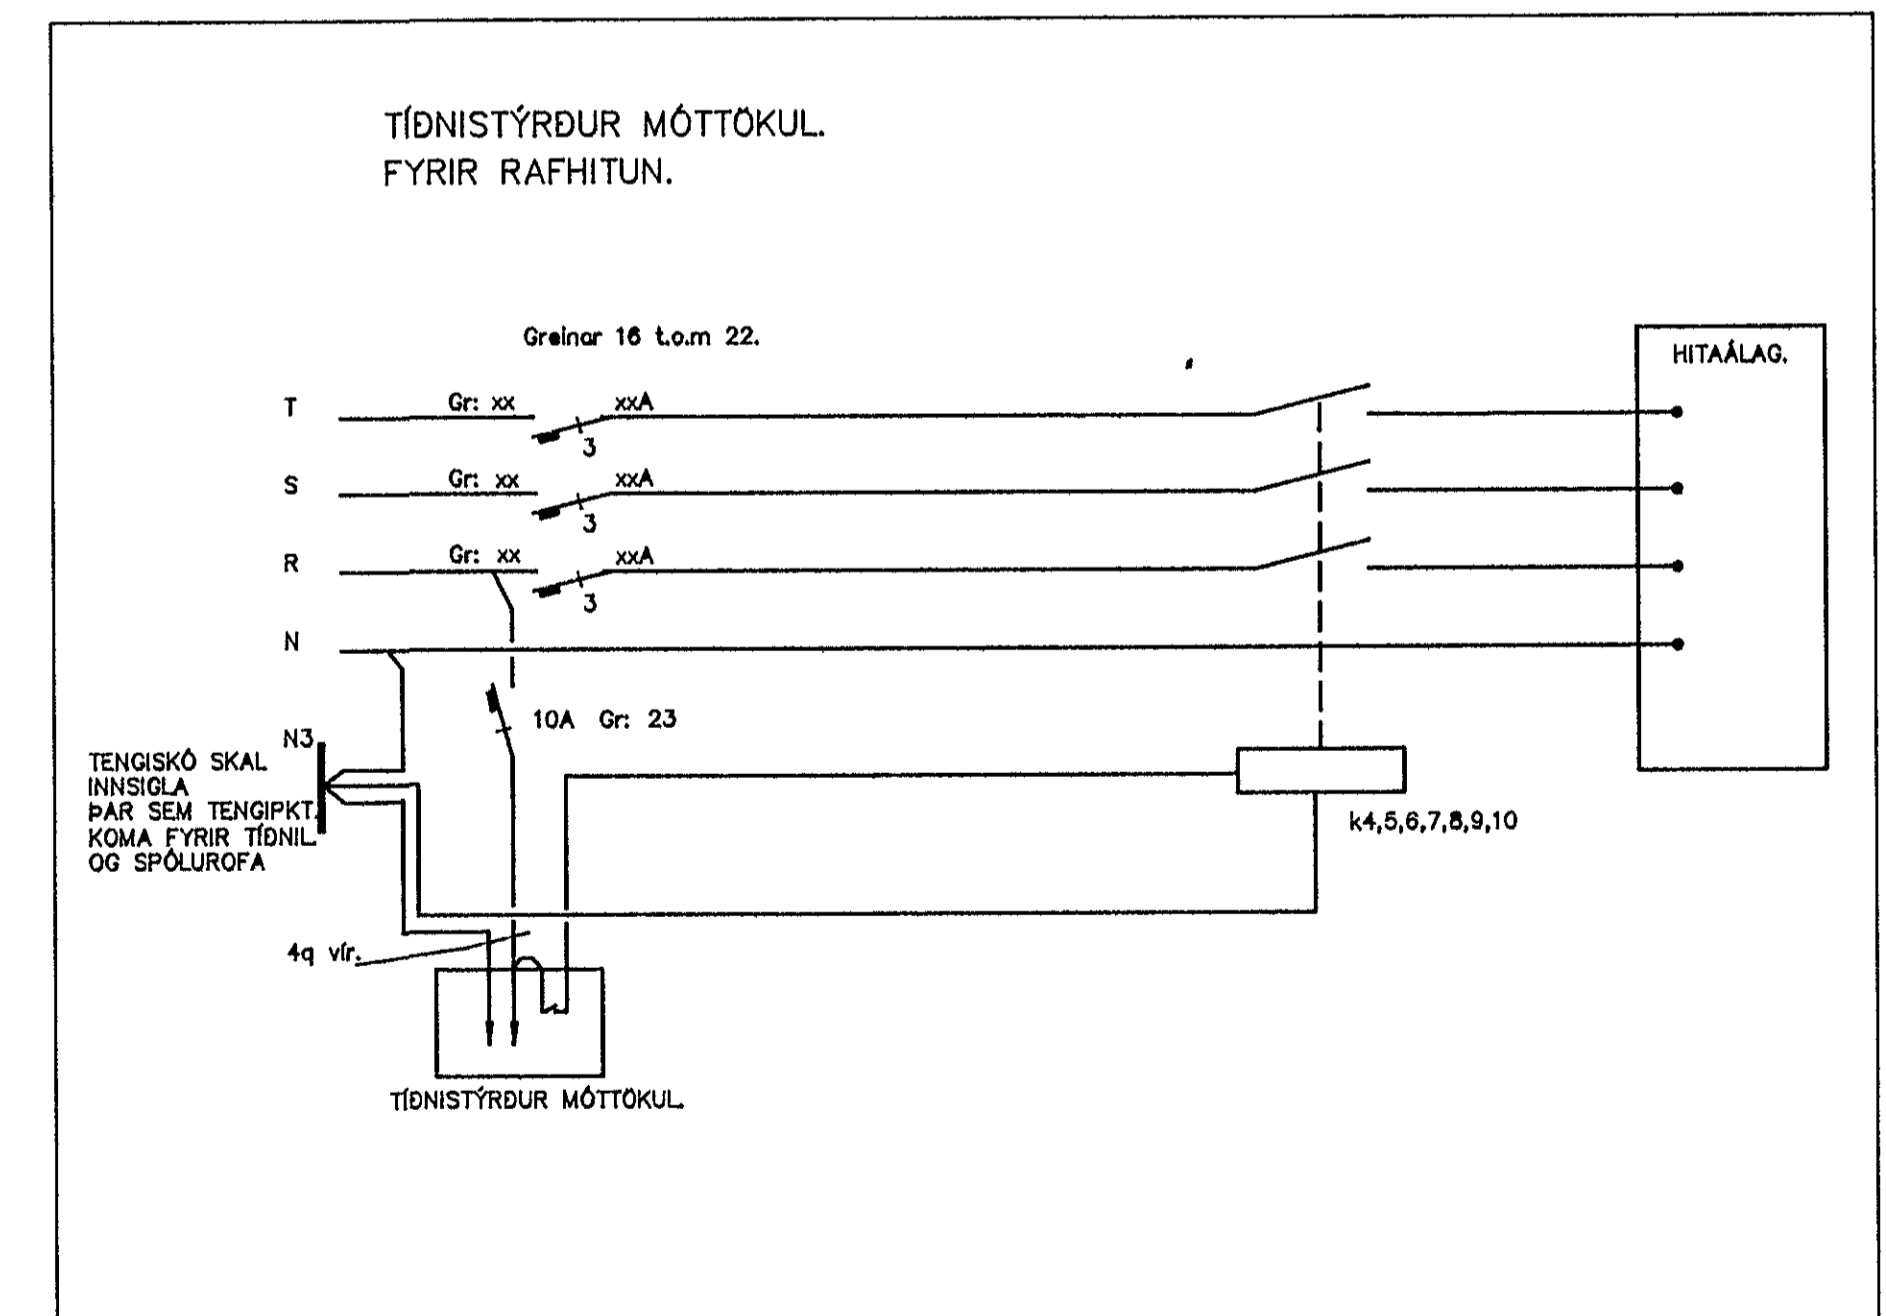

HRINGHELLA 6

BREYTING A TÍÐNILIÐI OG FL.	BREYTING B	BREYTING C	BREYTING D	VERKHEITI MARKHELLA 1, HAFNARFIRÐI.
MKV ENGINN	TEIKNAD PÁP	YFIRF DS	SAMP DS	VERKHLUTI ADALTAFLA VERKSTÆÐI.
HANNAD PÁP				TEIKN NR 21-116-1-04
DAGS DES/89				BREYT 03.90