
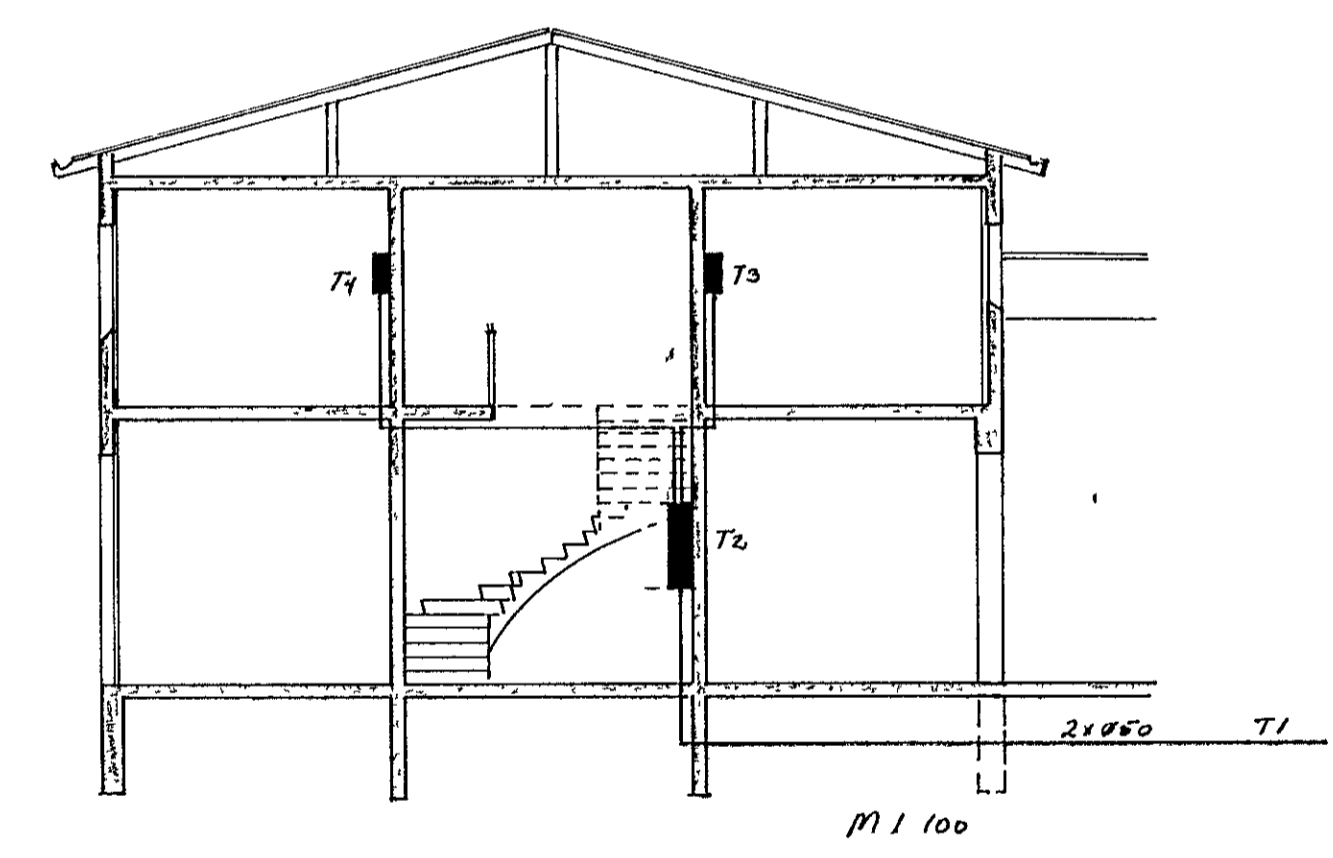
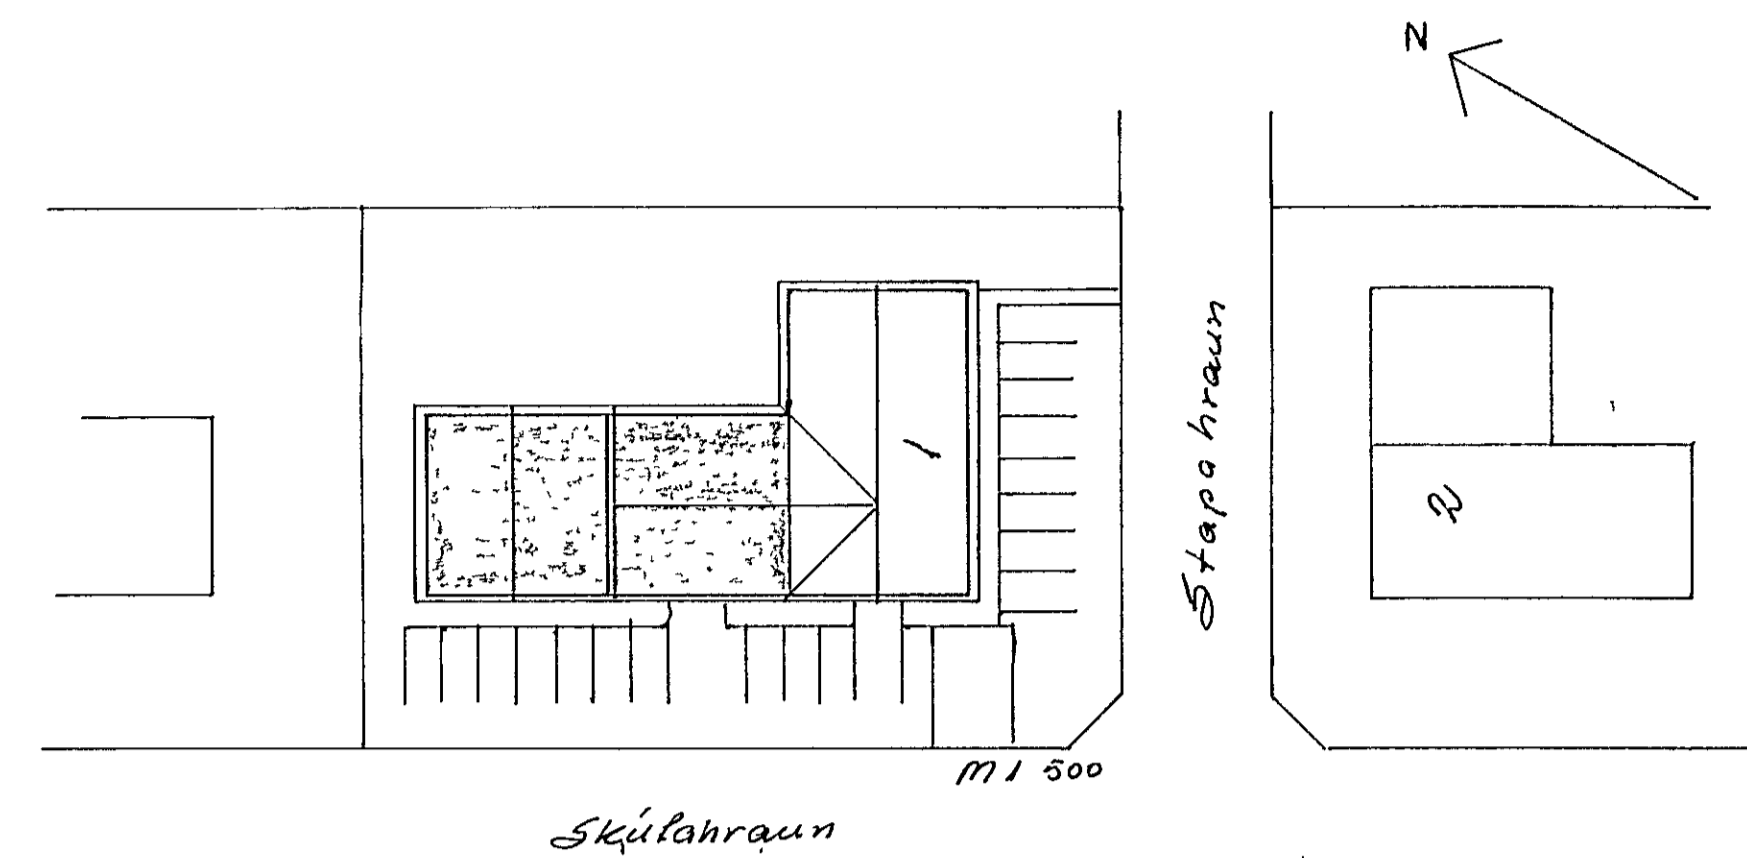


RS TO 5x10<sup>2</sup> NYM

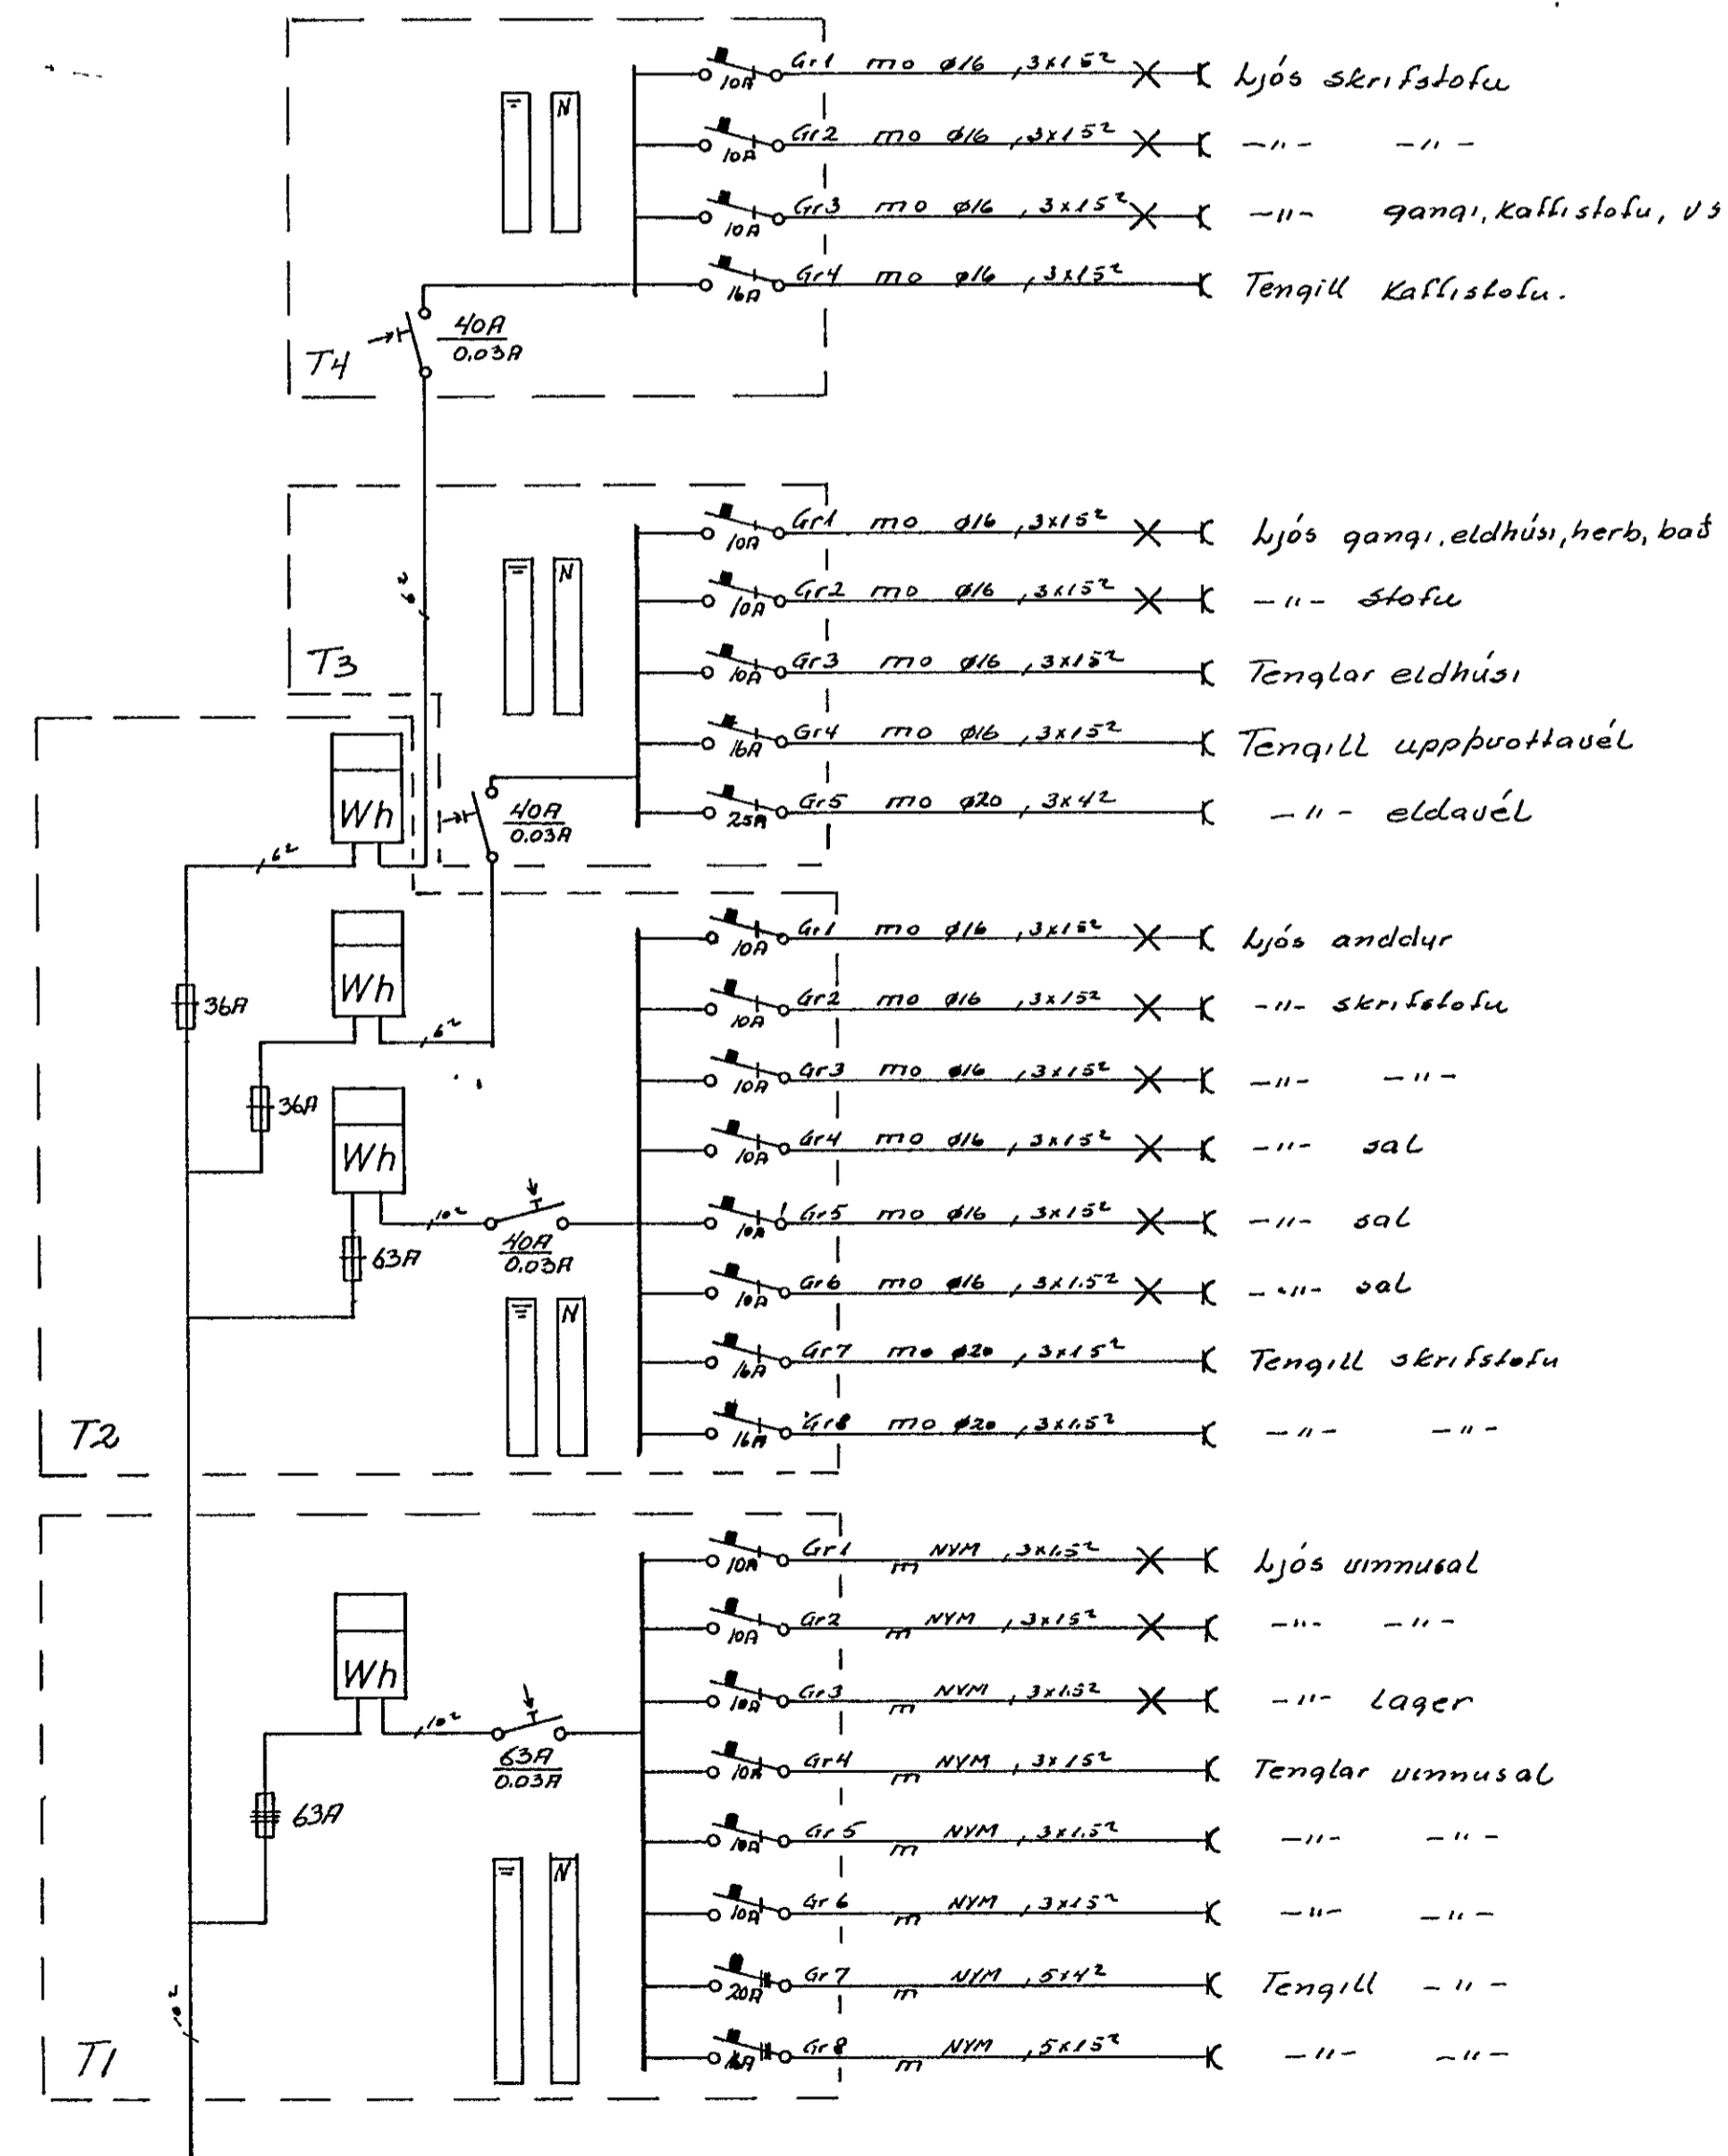

NR	BREYTING	DAGS	BR
<b>STAPAHRÁUN 1 HAFNARFIRÐI</b>			
RAFLOGN 2 HÆÐ AFSTÓÐU		HANNAÐ	FE
SNID OG EINLÍNU MYNDIR		TEIKNAD	FE
		DAGS	FEB
		BLAD	2 AF 2
		KYRDI	30 / 100 / 50
		VERK NR	135