

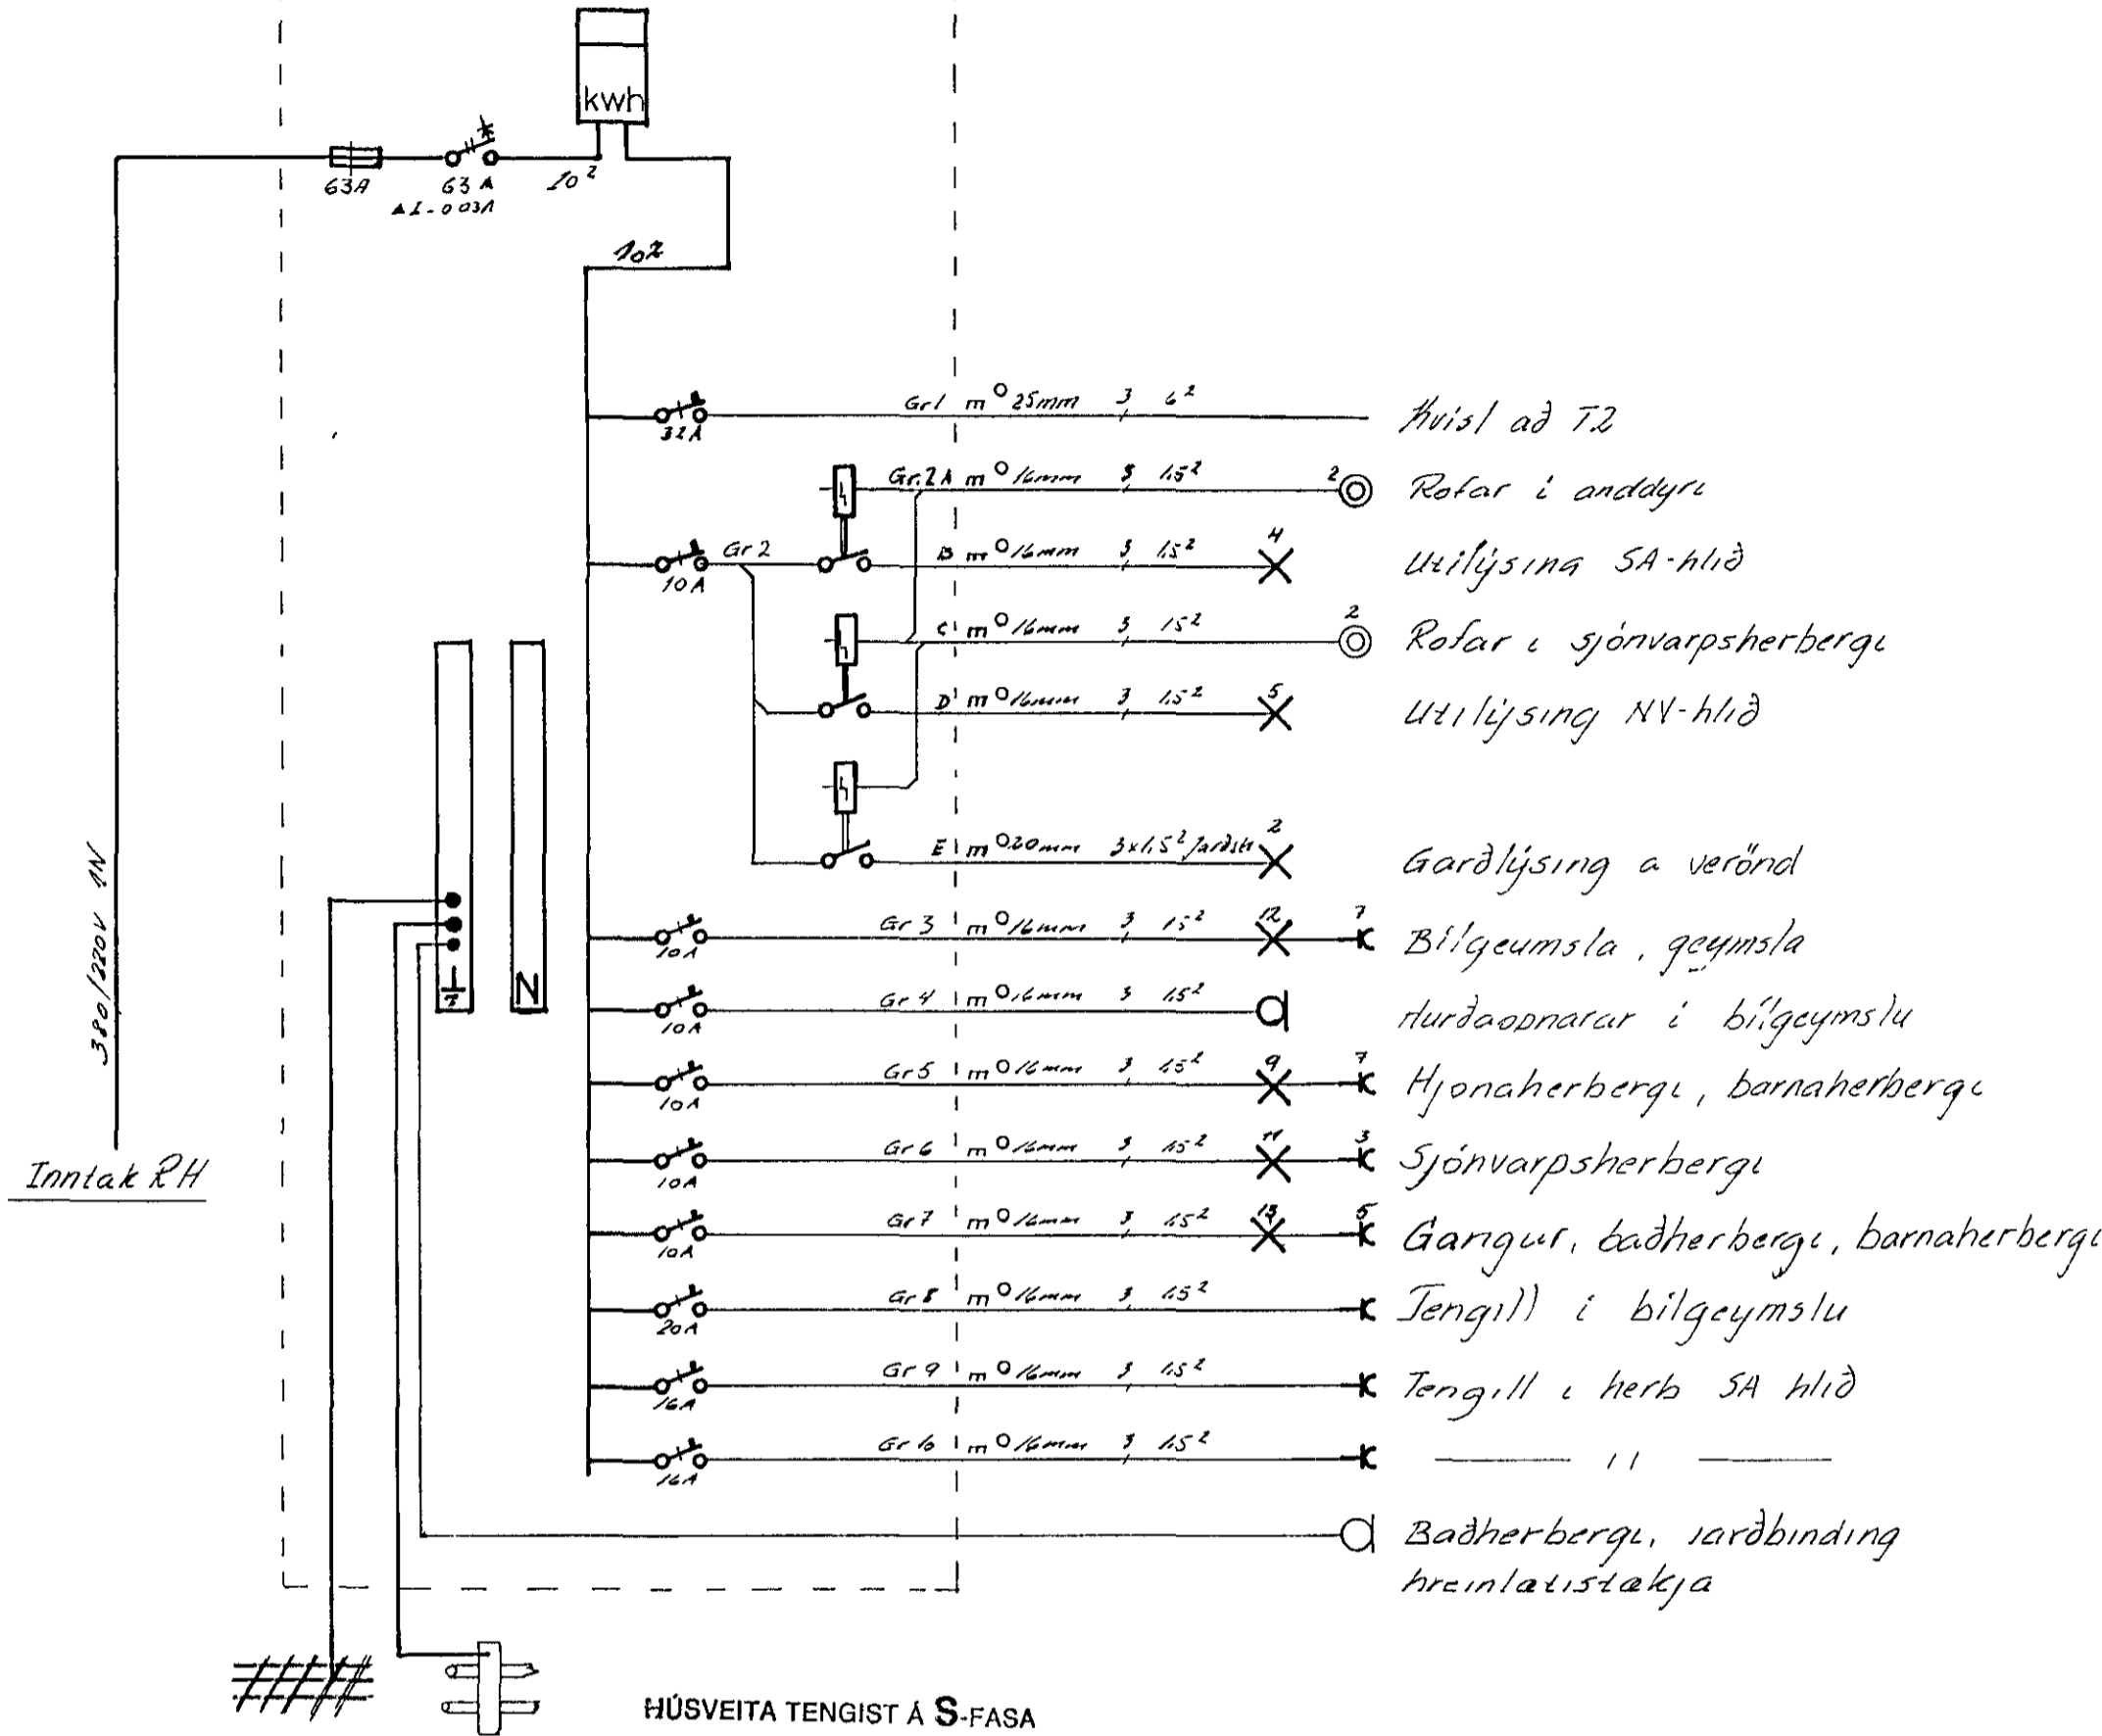
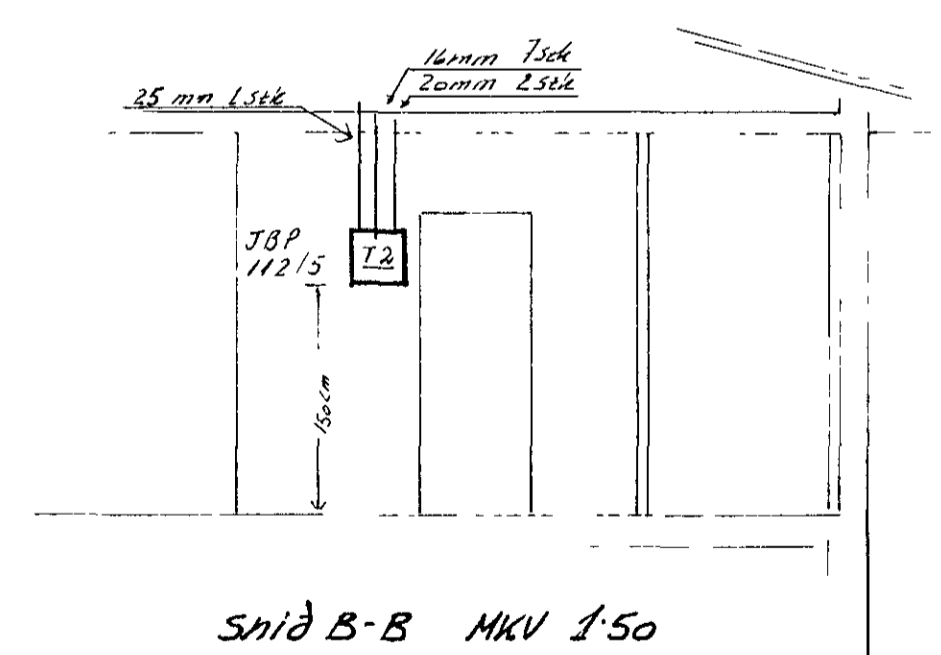
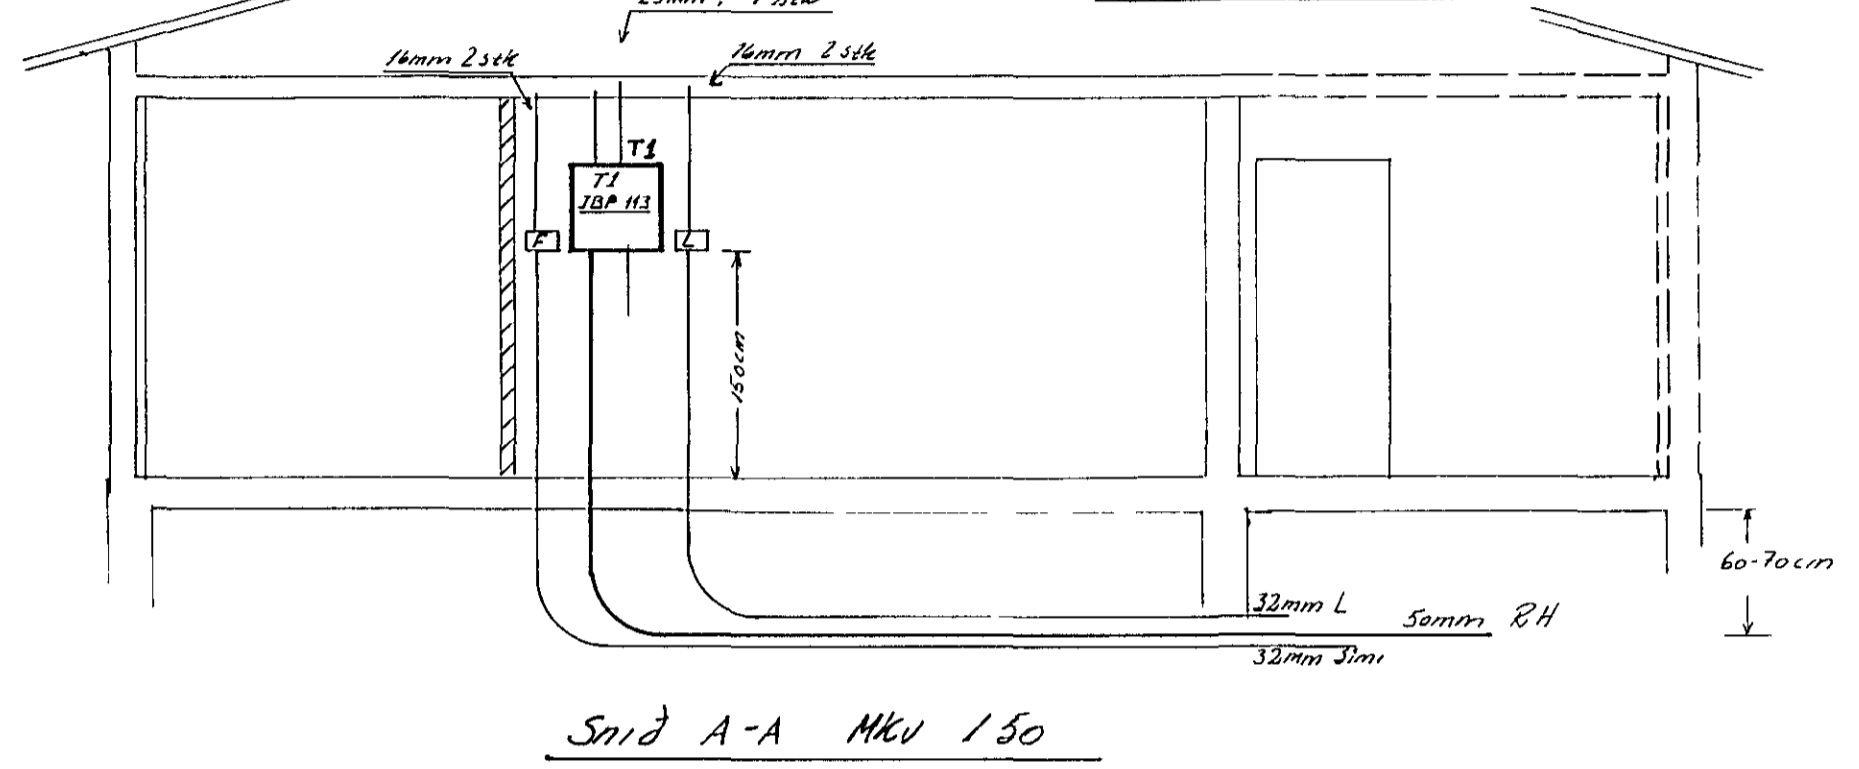


Adaltafla T1, JBP 113 í bilgeymslu

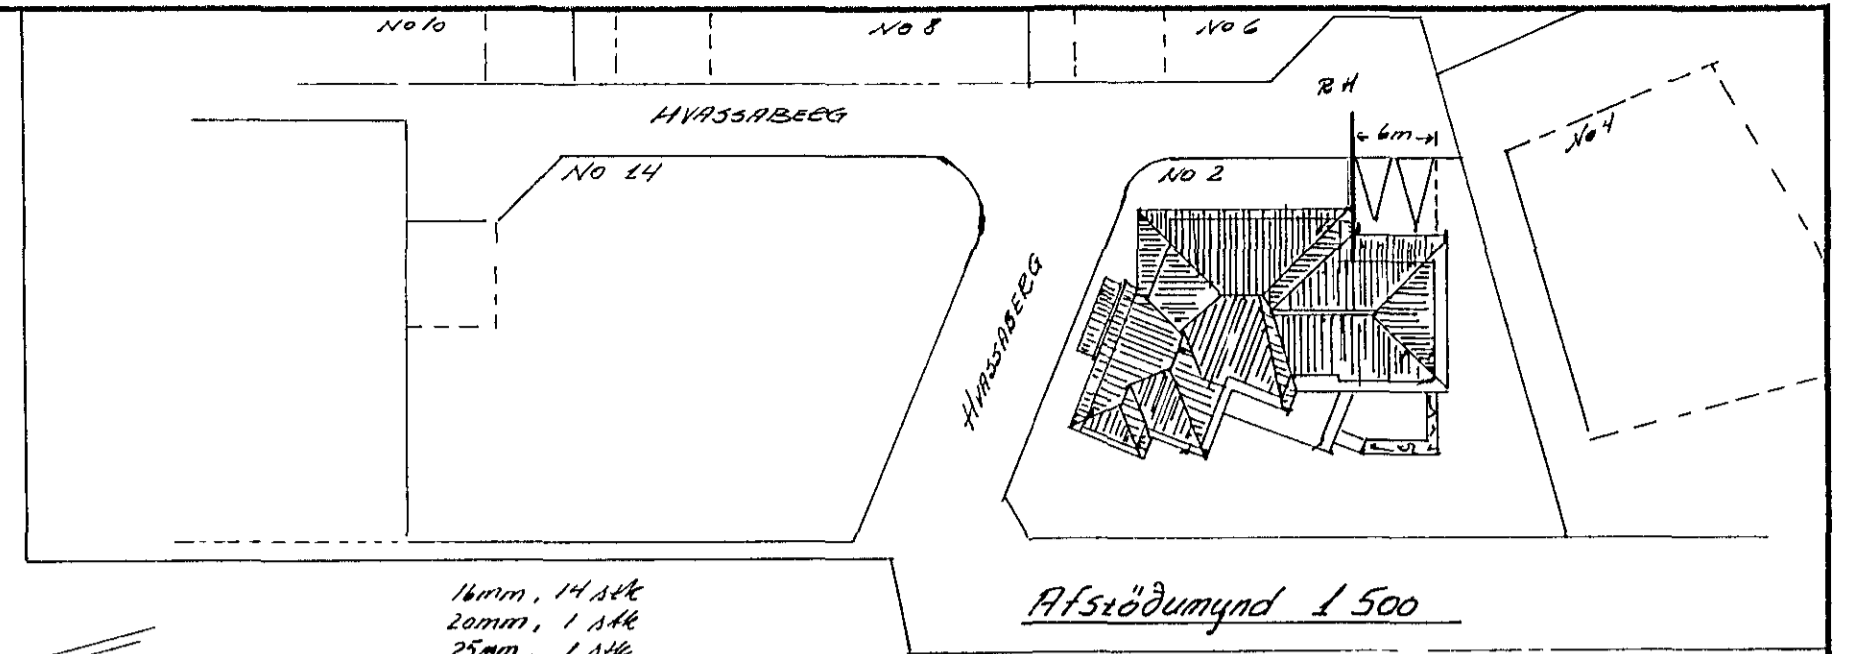

Greinatafla T2, JBP 112/5, í þvottaherbergi

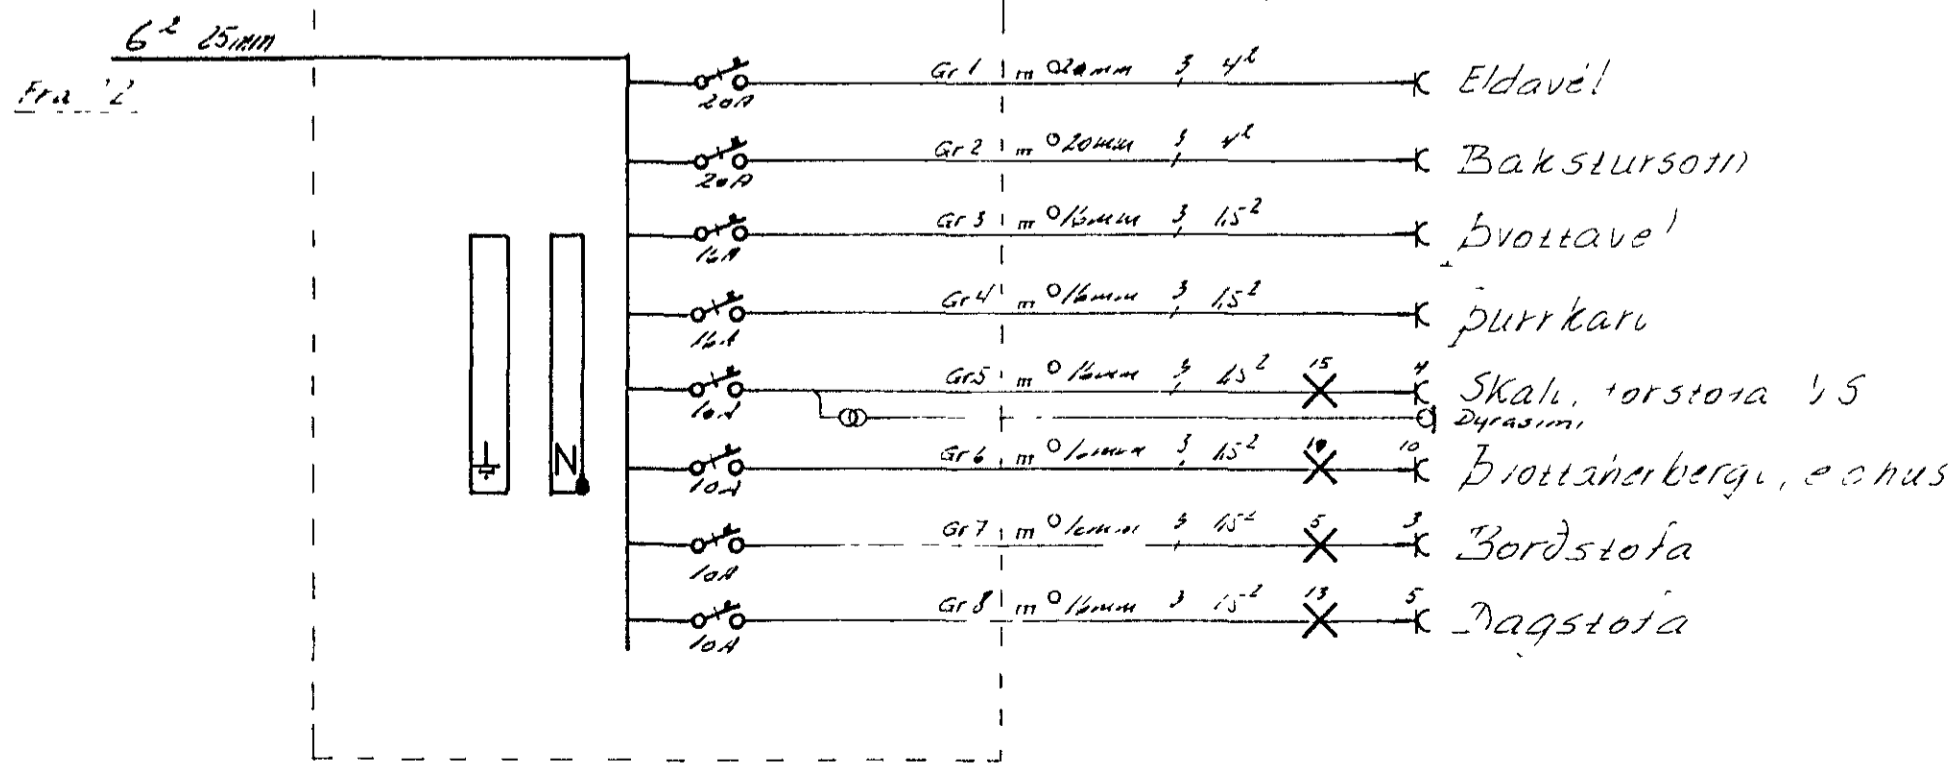

HVASSABERG 2, HAFNARFIRÐI		
RAFLÖGN		
Adaltafla T1, einlínummynd, snid A-A		
Greinatafla T2, — " — " — B-B		
Afstodummynd 1500		
Gudmundur Gunnarsson rafídnfræðingur, Sudurhvammi 6, Hafnarfirdi	Hannad Gudm G Teiknad — " — Stíflarid — " —	Mkv 150 / 500 Dags Maí 1986 BL 2 af 2.