



Afstöðumynd mkv.1 500


VATNSINNTOK

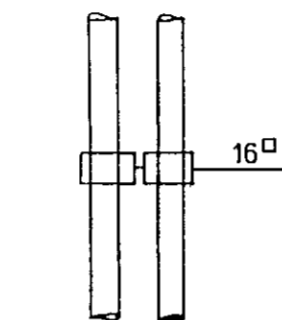


SOKKULJÁRN

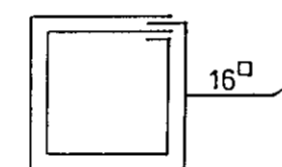

TAFLA

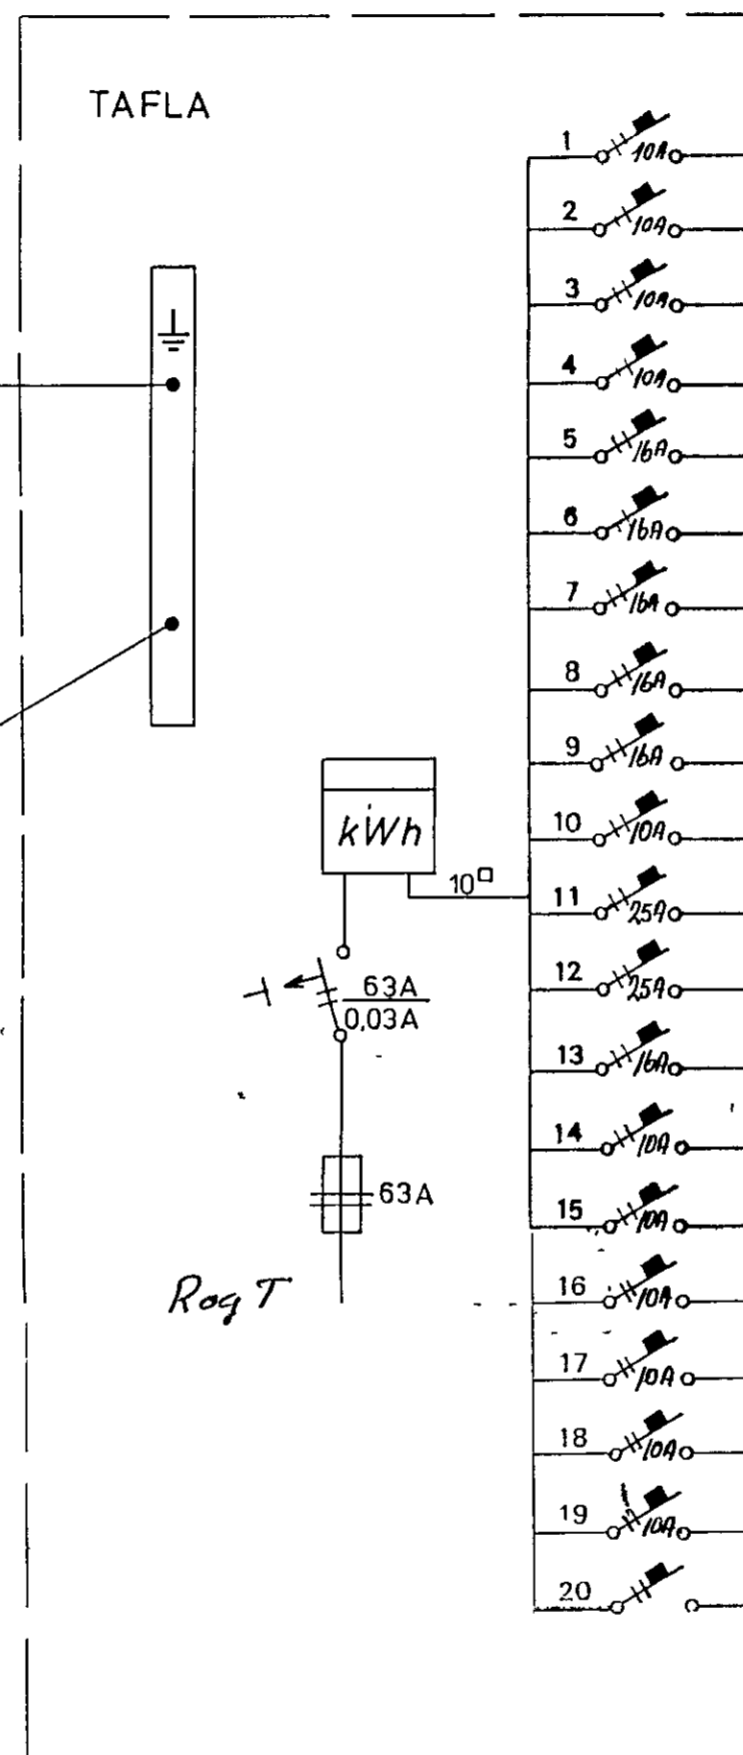

1	10A	1770	3x 1.5 mm <sup>2</sup>	✕	Eldhús, borðstofa
2	10A	1770		✕	Fjöldskylduherb, gardst.
3	10A	1770		✕	Þvotth, gangur, andd
4	10A	1770		✕	Stofa, w.c.
5	16A	1770		✕	Þvottavél
6	16A	1770		✕	Þurrkari
7	16A	1770		✕	Uppþvottavél
8	16A	1770		✕	Orbylgjuofn
9	16A	1770		✕	Ofn
10	10A	1770		✕	Útljós
11	25A	1770	3x 4 mm <sup>2</sup>	✕	Eldavél
12	25A	1770		✕	Sauna
13	16A	1770	3x 1.5 mm <sup>2</sup>	✕	Tengill bílgeymstu
14	10A	1770		□	Dyrasími
15	10A	1770		✕	Bílgeymsla
16	10A	1770		✕	Herb, uppi
17	10A	1770		✕	Bað uppi
18	10A	1770		✕	Gangur, herb uppi
19	10A	1770		✕	Hjón
20		1770			Vara

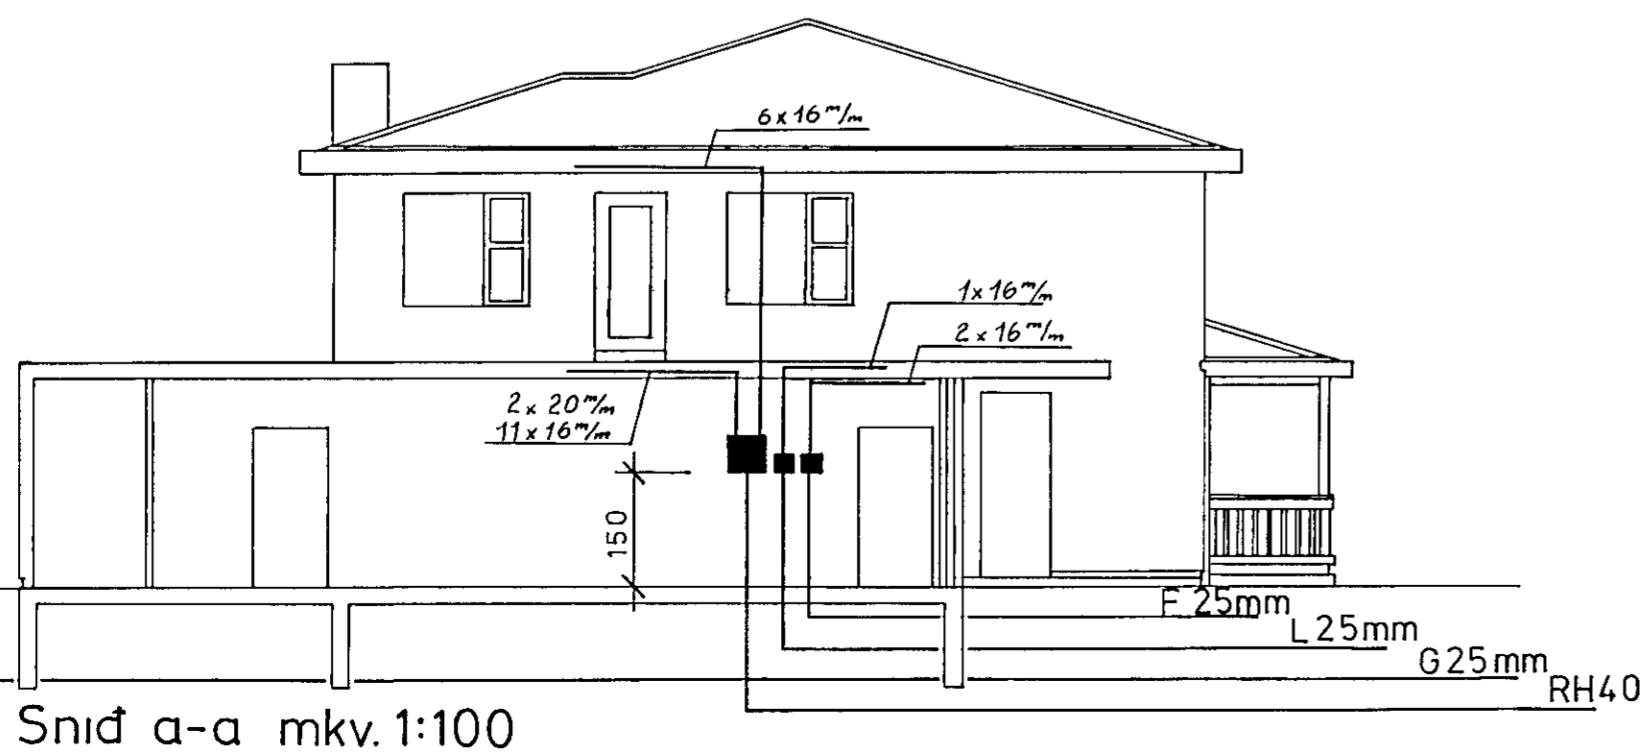

Sníð a-a mkv. 1:100

**Kaflögn**  
S 54750  
Einlínnumynd  
Afstöðumynd  
Sníð a-a  
KLETTAGATA 6 HAFNARFIRÐI

teikning nr 1786	blad 3 af 3
m k v 1 100 1 500	dags 11-5-86
hannað Sveinur K.	teiknað V. & Kalló