
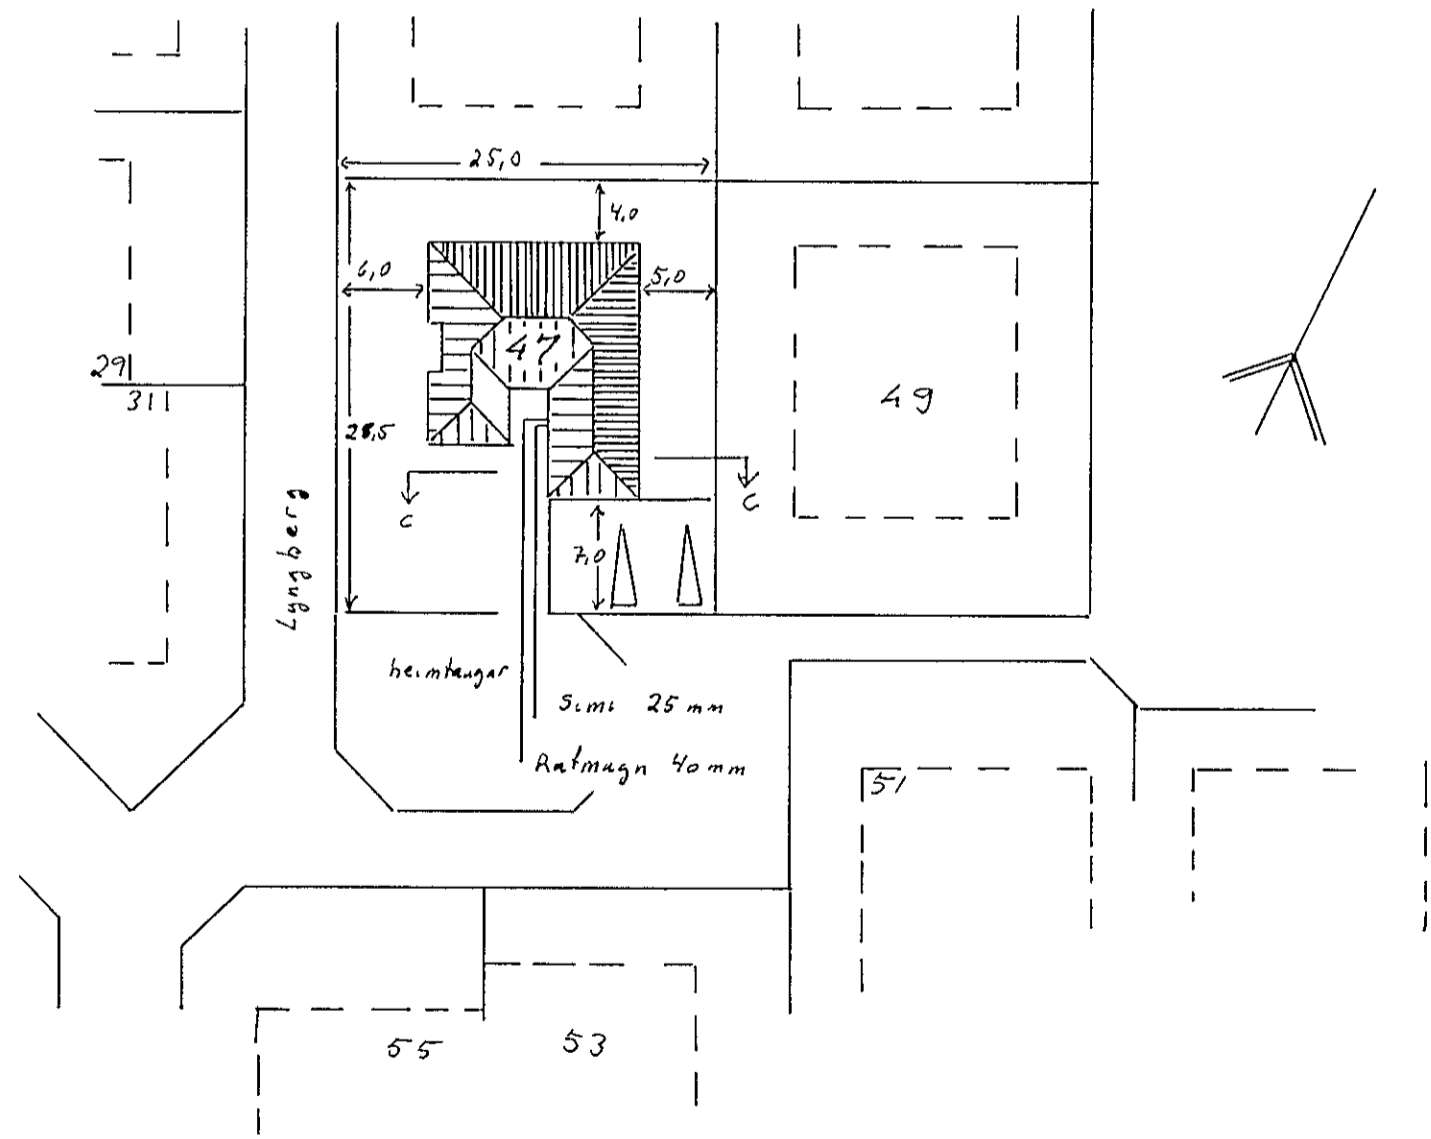



Einlinumynd: 71

JBP 113

Snið C-C M 1/100

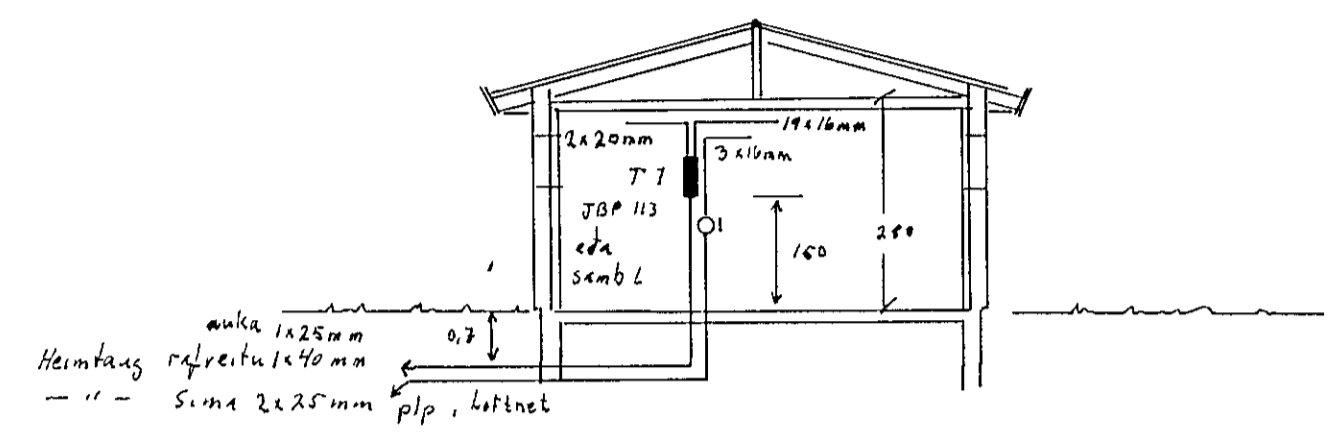

Afstöðumynd M 1/500

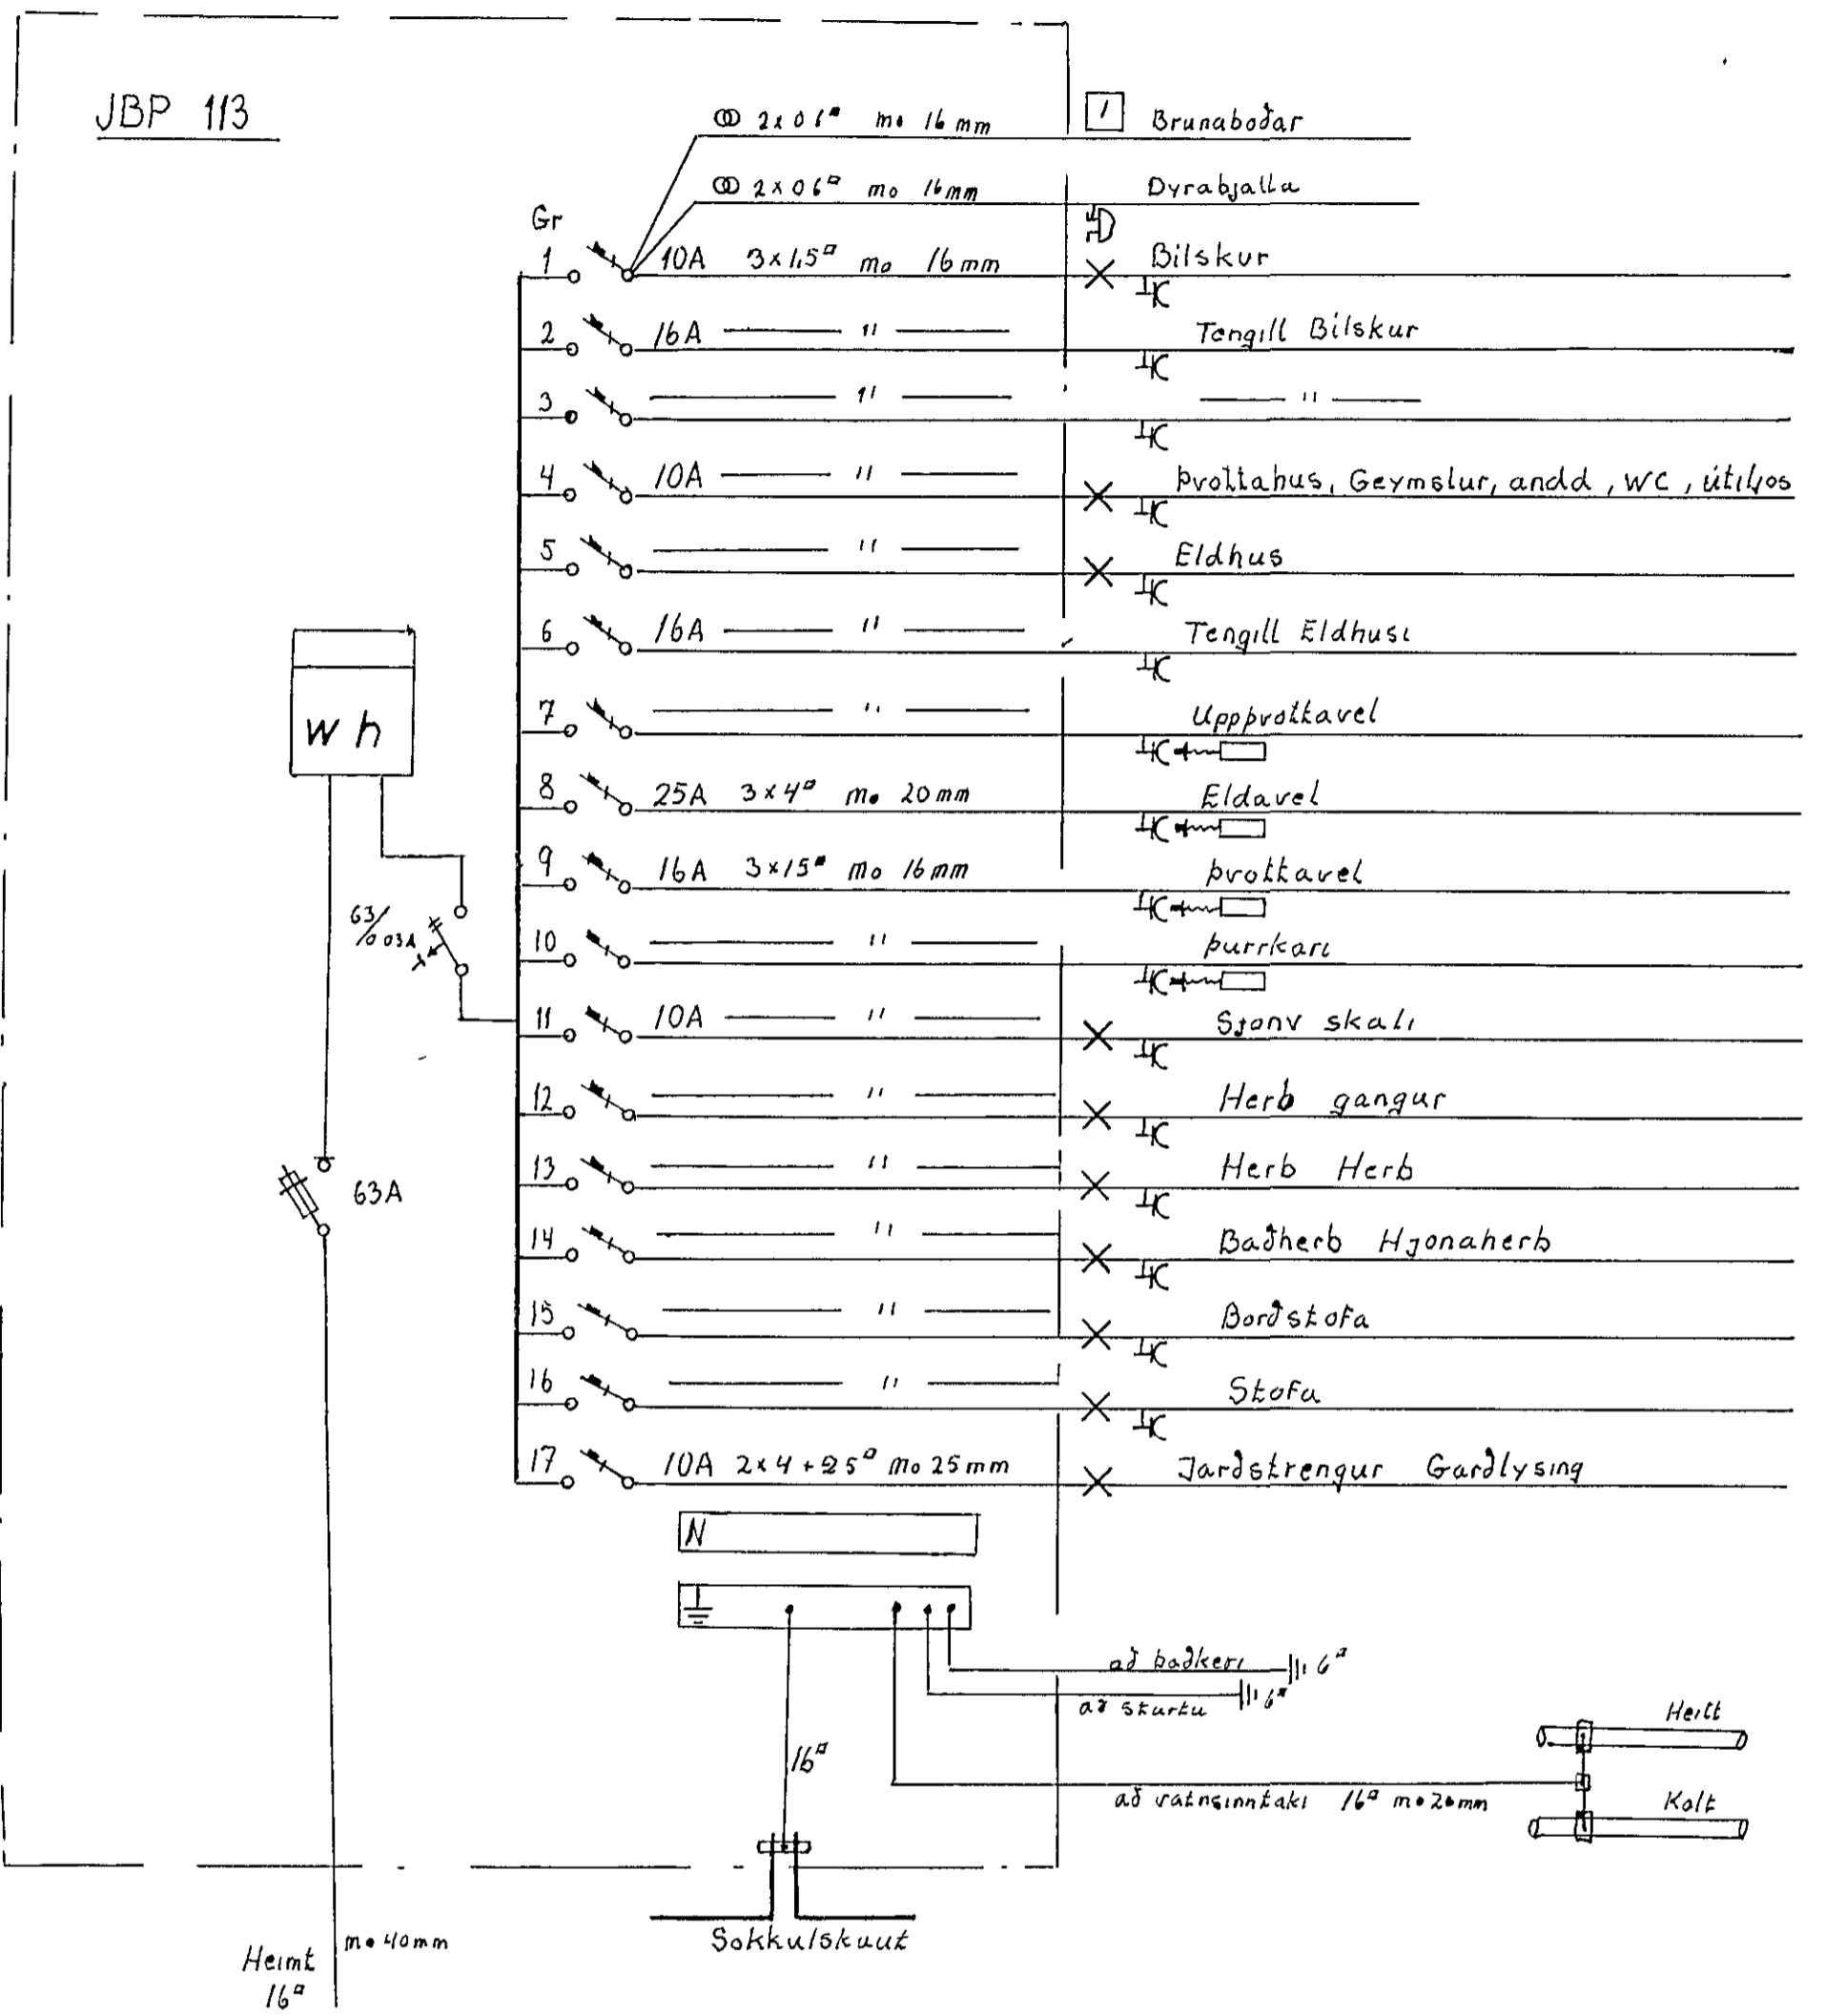

LYNGBERG 47 HAFNARFJ.	
MKV 1/100	Einlinumynd, Snið, Afstöðumynd
MKV 1/500	
dags augst '86	RAFAGN sf S. 37682
bl 2 af 2	
T. Þórunn Kristinsson S 30165	