
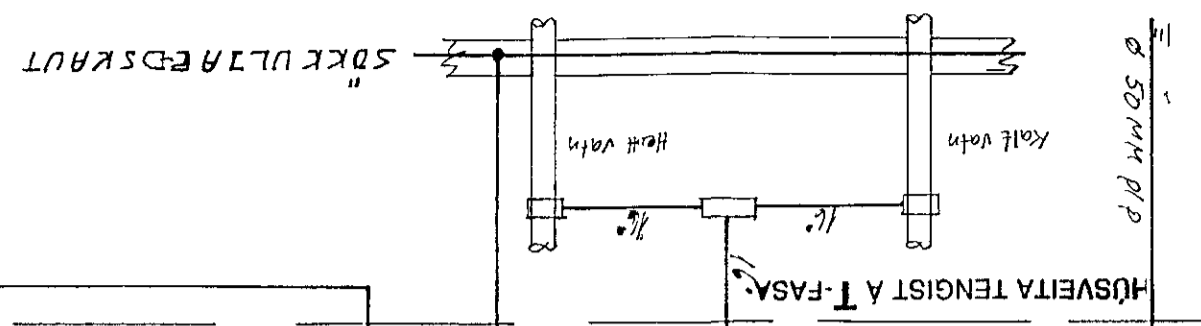
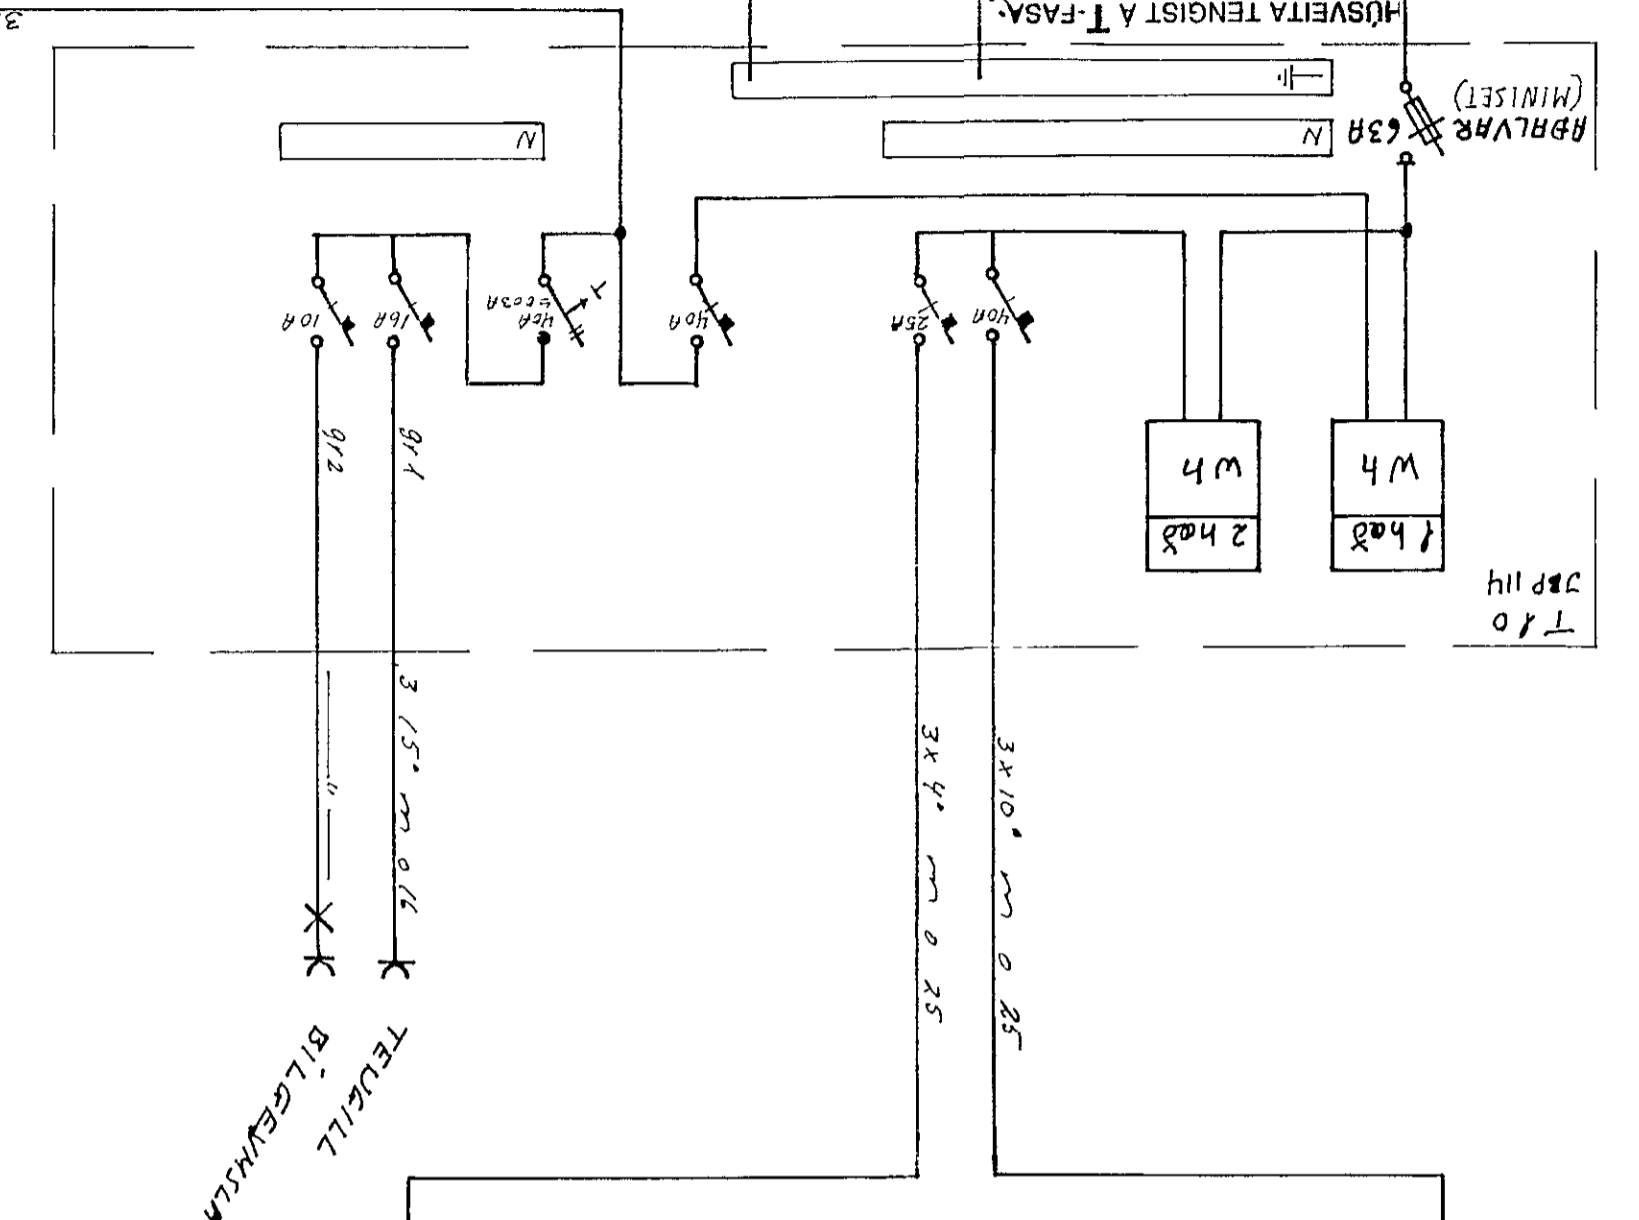
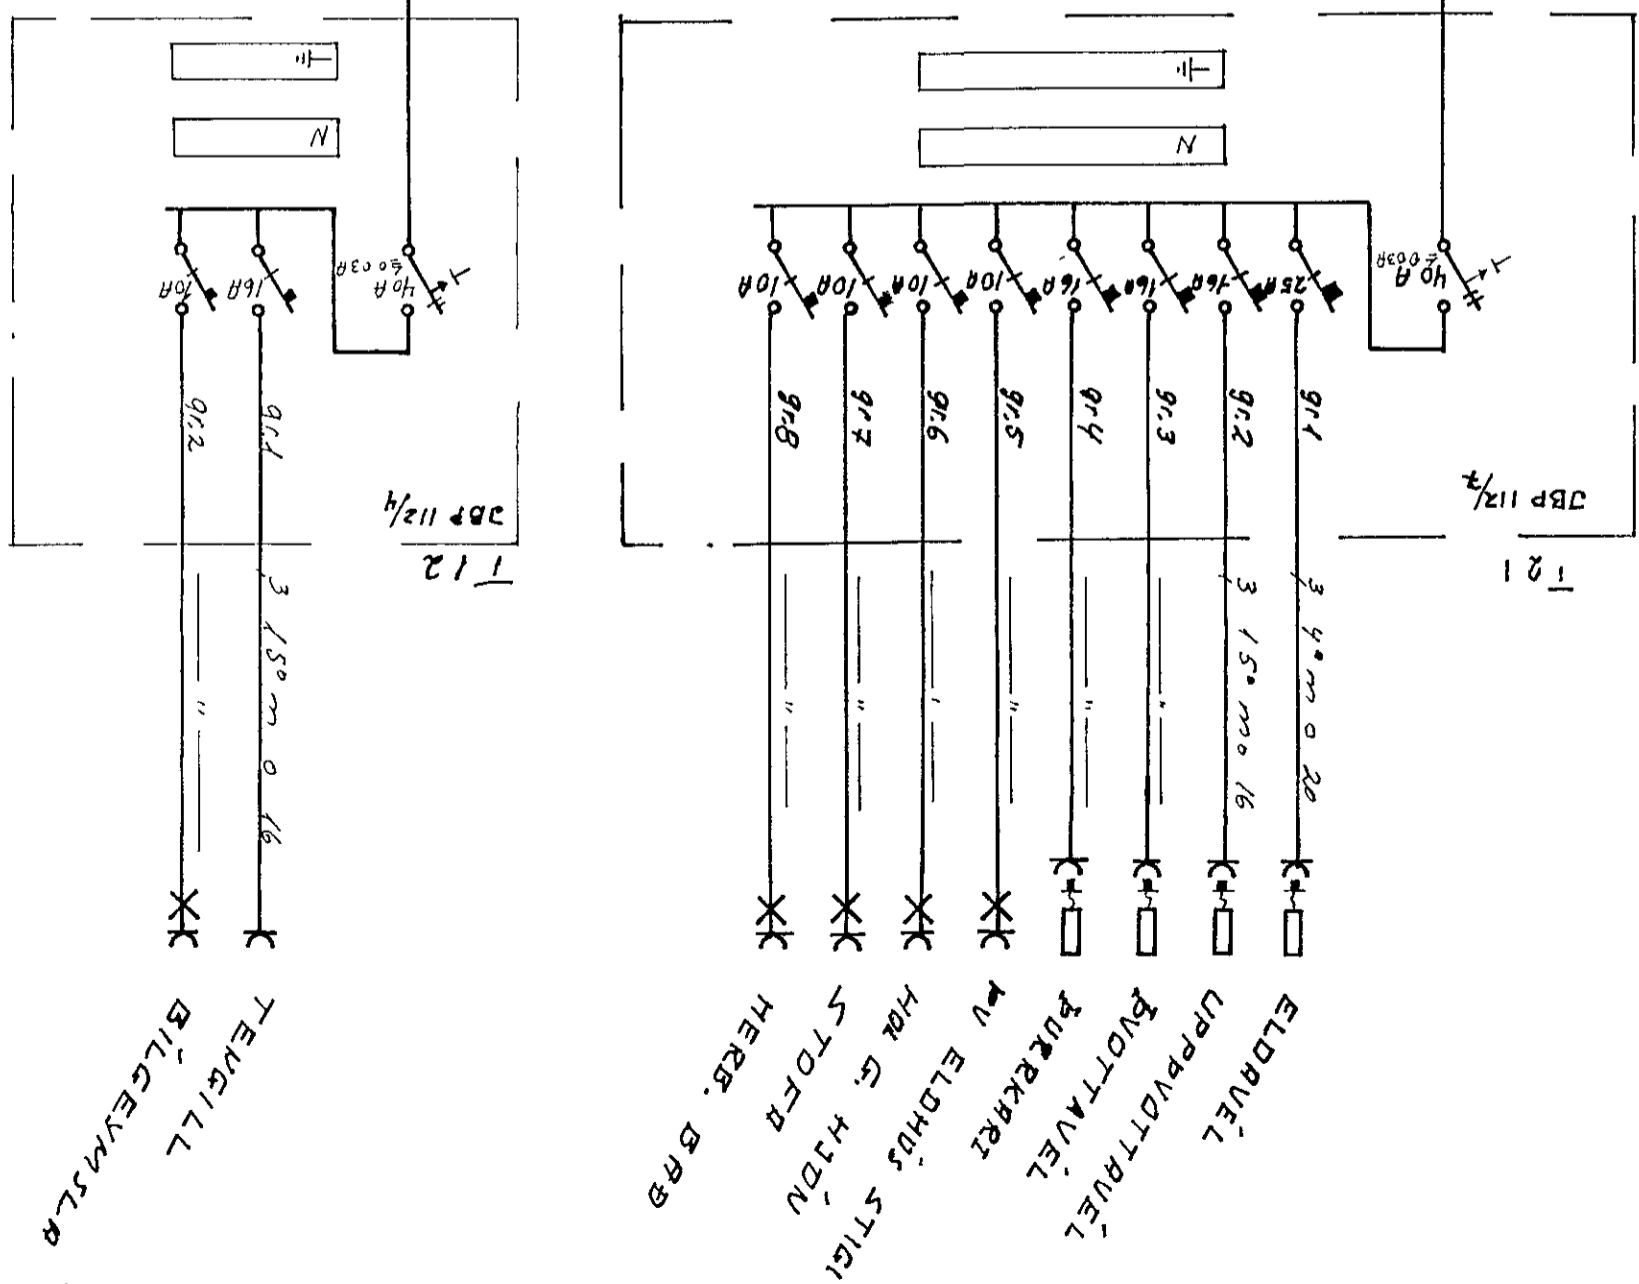
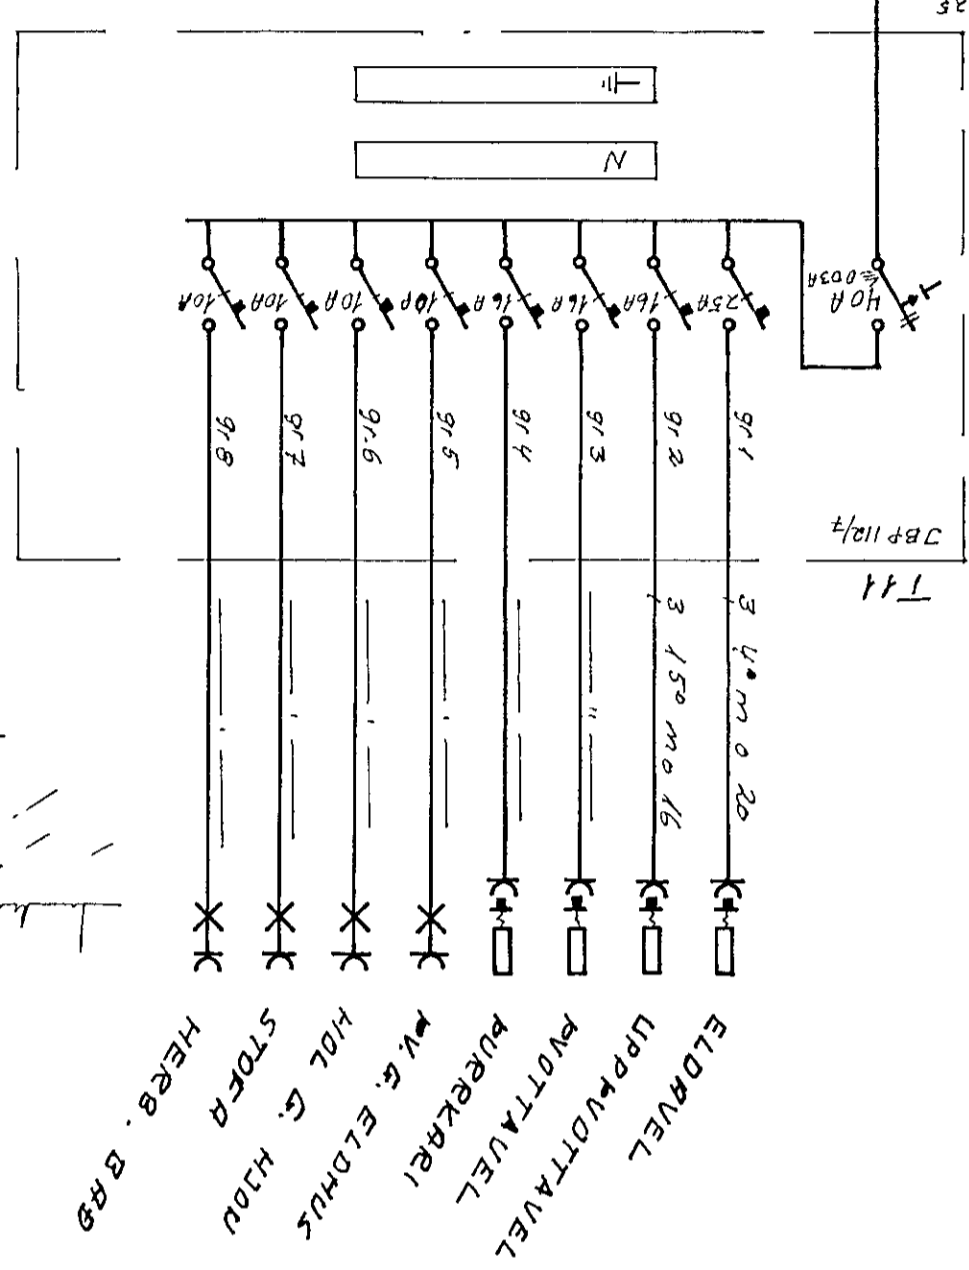


SMYRLAHRUN 10		HANNAB T.S.		AFSTÖUWYND M 1 500	
BRYTUNG		KVARÐI 4.500		TRASTI SVEINBJORNSSON	
BR	DAGS	TEIKNAB T.S.	DAGS NOV. 1986	SNIÐ OG SKIÐINGAR	
		YFIRFARÐ	NR	BL	AF 3

TEIKNING NR. 2465

SVIRINGAR  
 LAGNIR ERU í PLASTPIPU OG TUGUR 3x15  
 HEBB HÖRUM SE 105SM  
 HEBB TENGJUM SE 20SM  
 HEBB HÖRUM SE 104 OG TENGJALIAH SE GENTU  
 NEMN NUNNAS

DS = DVARSIMI, F = BEYRSIMI, L = LÖFTUET  
 MÁLSTRAVUR EFTIR SE 104 OG TENGJALIAH

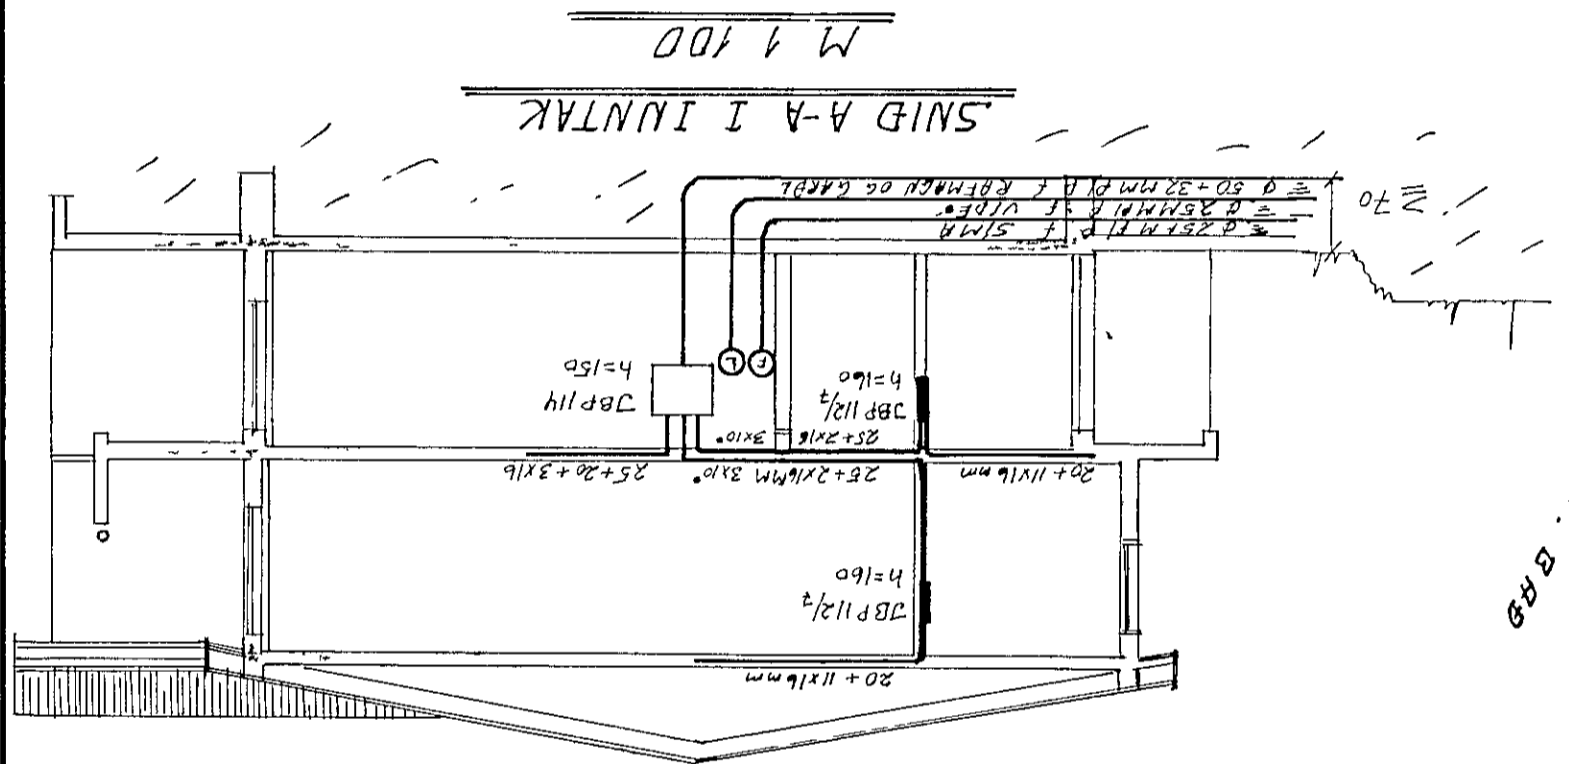

HÜSVEITA TENGIST A T-FASA

AFSTÖUWYND M 1 500

SMYRLAHRUN

Imtök samþykkt 5.12.1987

VEGNA FULLNADARFRÁSGANGS

5/12 1987

Sampykki

VEGNA FULLNADARFRÁSGANGS

5/12 1987

Sampykki

VEGNA FULLNADARFRÁSGANGS

5/12 1987

Sampykki

