



1/8" BOLTA 1/2 MEST
 240CM. NOTA SKAL
 BYKKAR OG STÖRAR SKINNUR
 STALBITI GOST I 27


A9 -1:5-

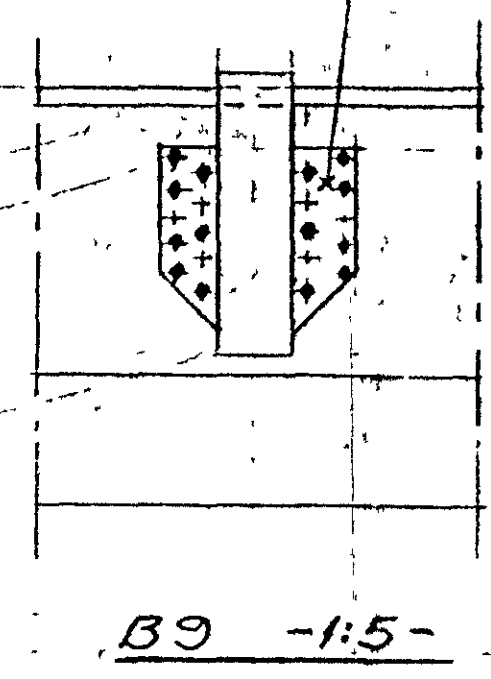


B9 -1:5-

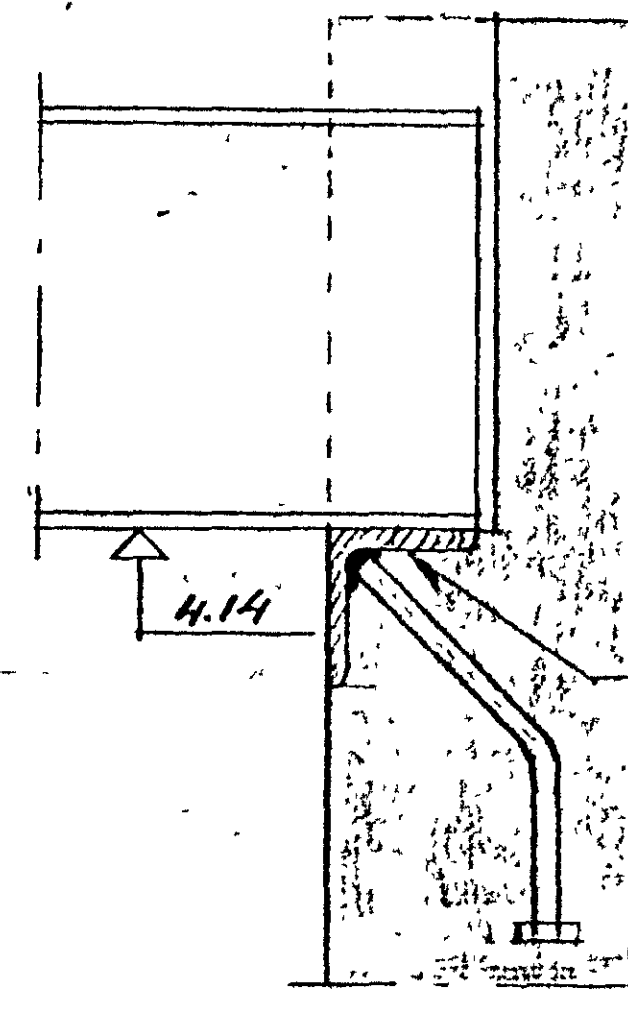


INNSTEYPTUR
 VINKILL L100-100-12
 LENGD 300 MM
 MEÐ ÁSDÖNUM
 MURAKKERUM

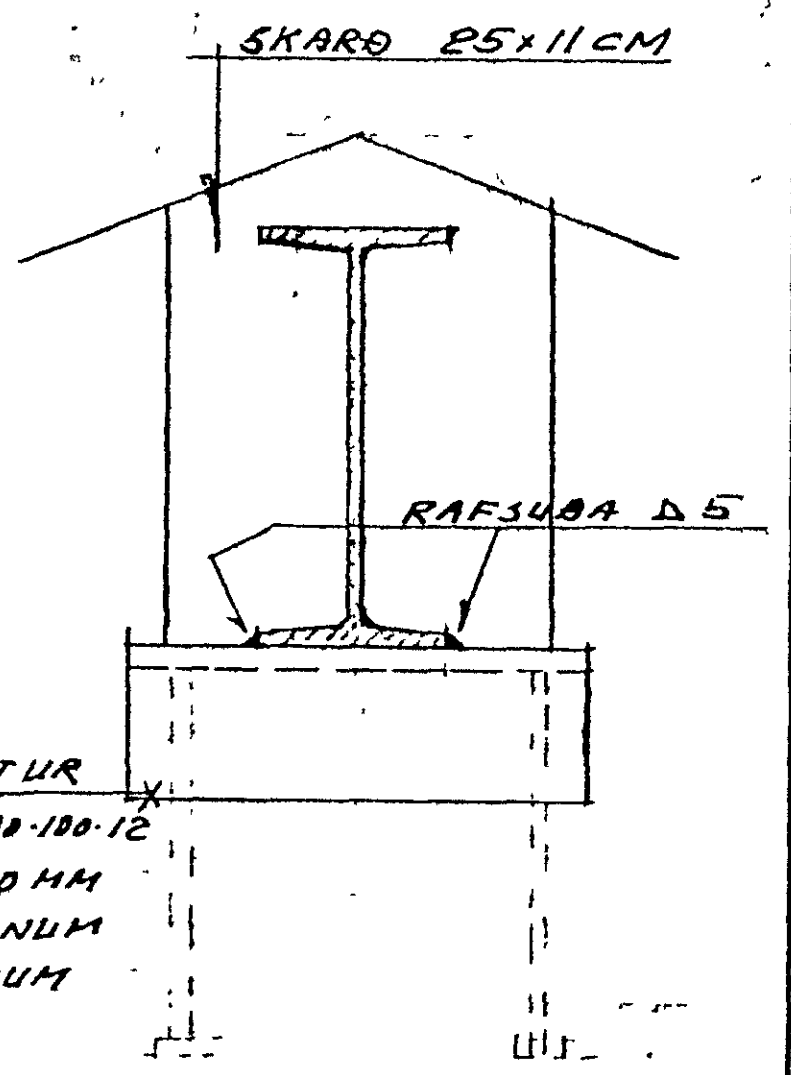

FESTING STALBITA VIÐ ÚTVEGGI -1:5-

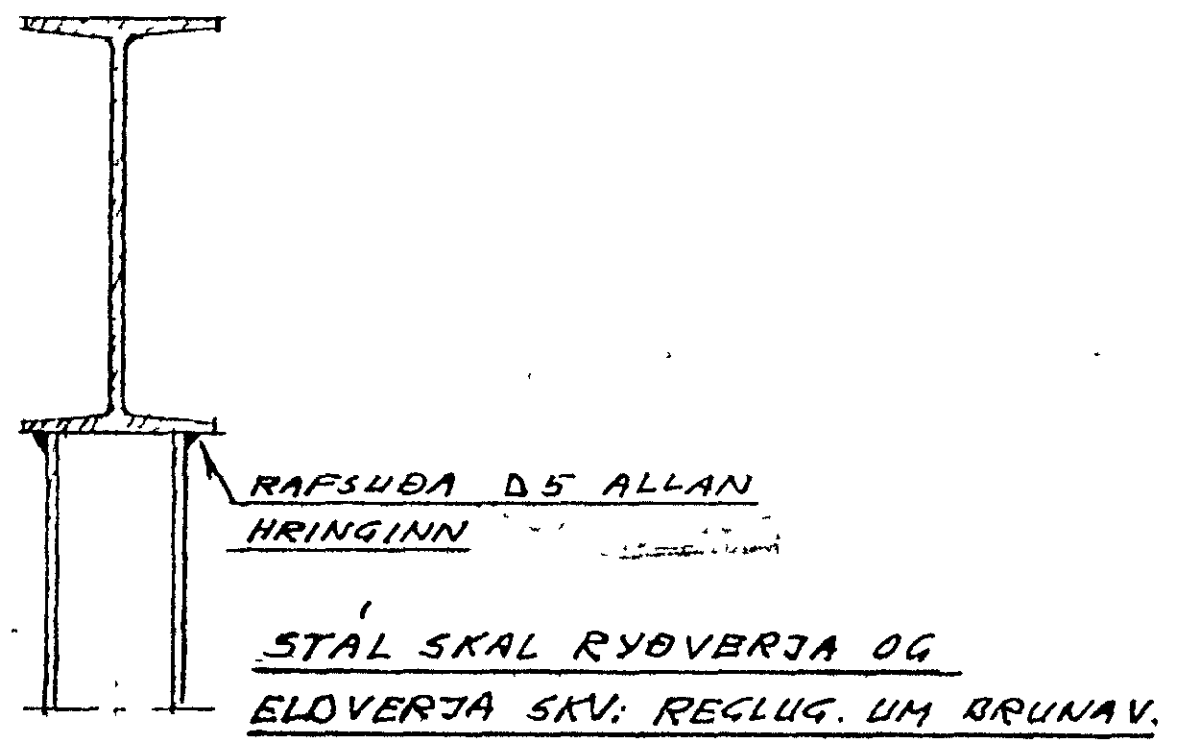


RAFSUDA D5 ALLAN
 HRINGINN
 STAL SKAL RYÐVERJA OG
 EÐVERJA SKV. REGLUG. UM BRUNAV.

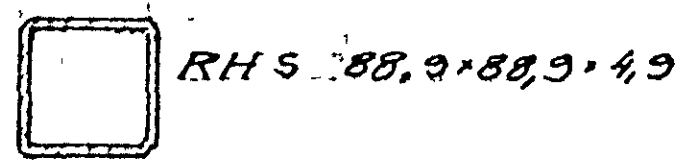


RHS 88,9x88,9x4,9

STÖÐ -1:5-

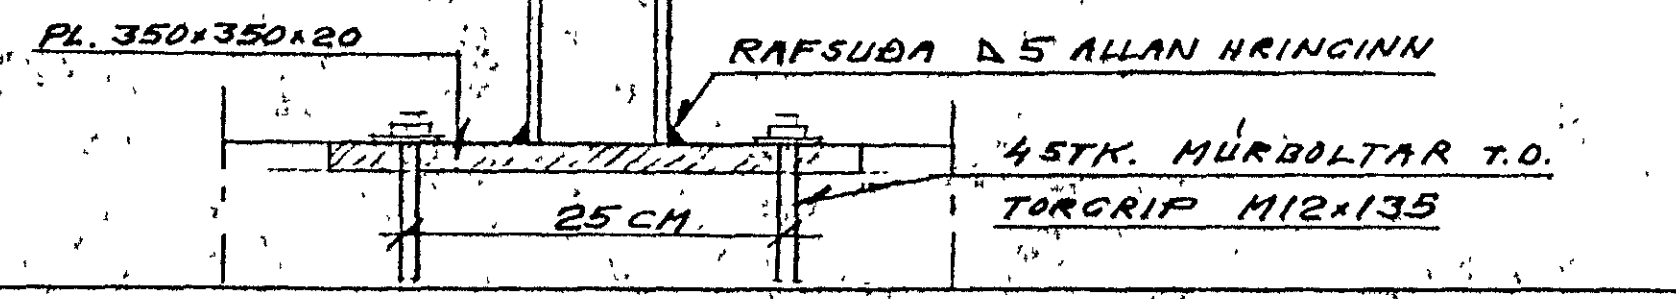


PL. 350x350x20
 RAFSUDA D5 ALLAN HRINGINN
 45TK. MURBOLTAR T.O.
 TORGRIP M12x135

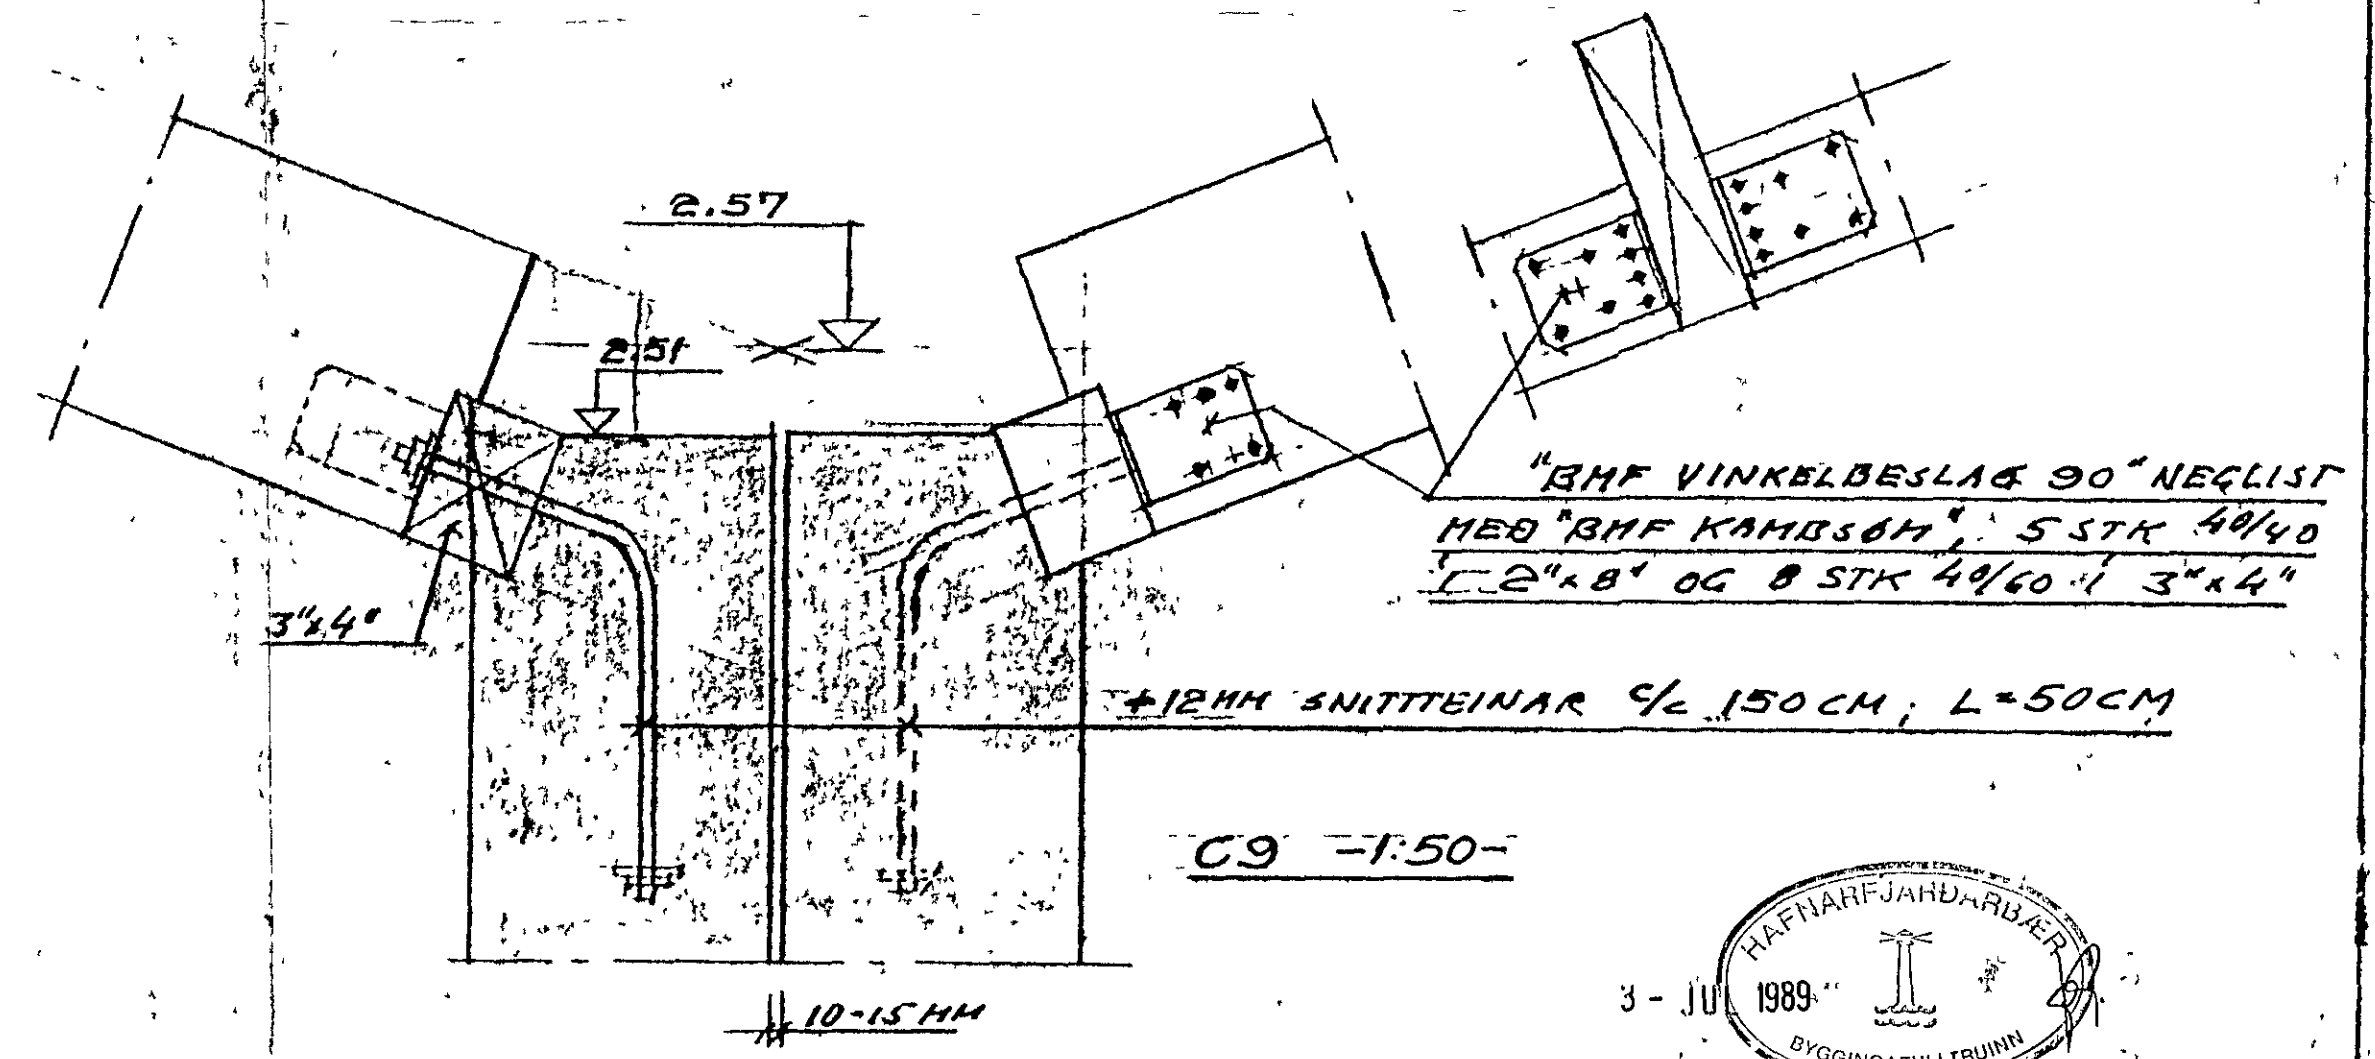

"BHF VINKELBESLAG 90" NEGLIST
 MEÐ "BHF KAMBÖM", 5 STK 40/40
 2x8 OG 8 STK 40/60 I 3x4"
 12MM SNITTEINAR 1/2 150CM; L=50CM

C9 -1:5-

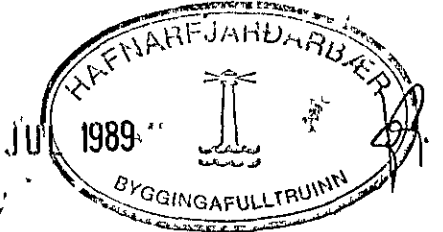

DOFRABERG 1-3-5 HAFNARFIRÐI

BURDARÞÓLSUPPÐRETTIR BLAÐ NR 9
 SNEIÐINGAR Í PAK
 HAFNARF. MAJ 1989 BJÖRN B. HÖSKULDSSON
 IVAR J. ARNDAL
 VERKEFNAEINGAR