



ATH EKKI MÁ SLÁ UNÐAN
ÞESSARI PLOTU FYRR EN
VEGGIRNIR FYRIR OFAN
HAFNA NÁÐ FULLUM STYRK

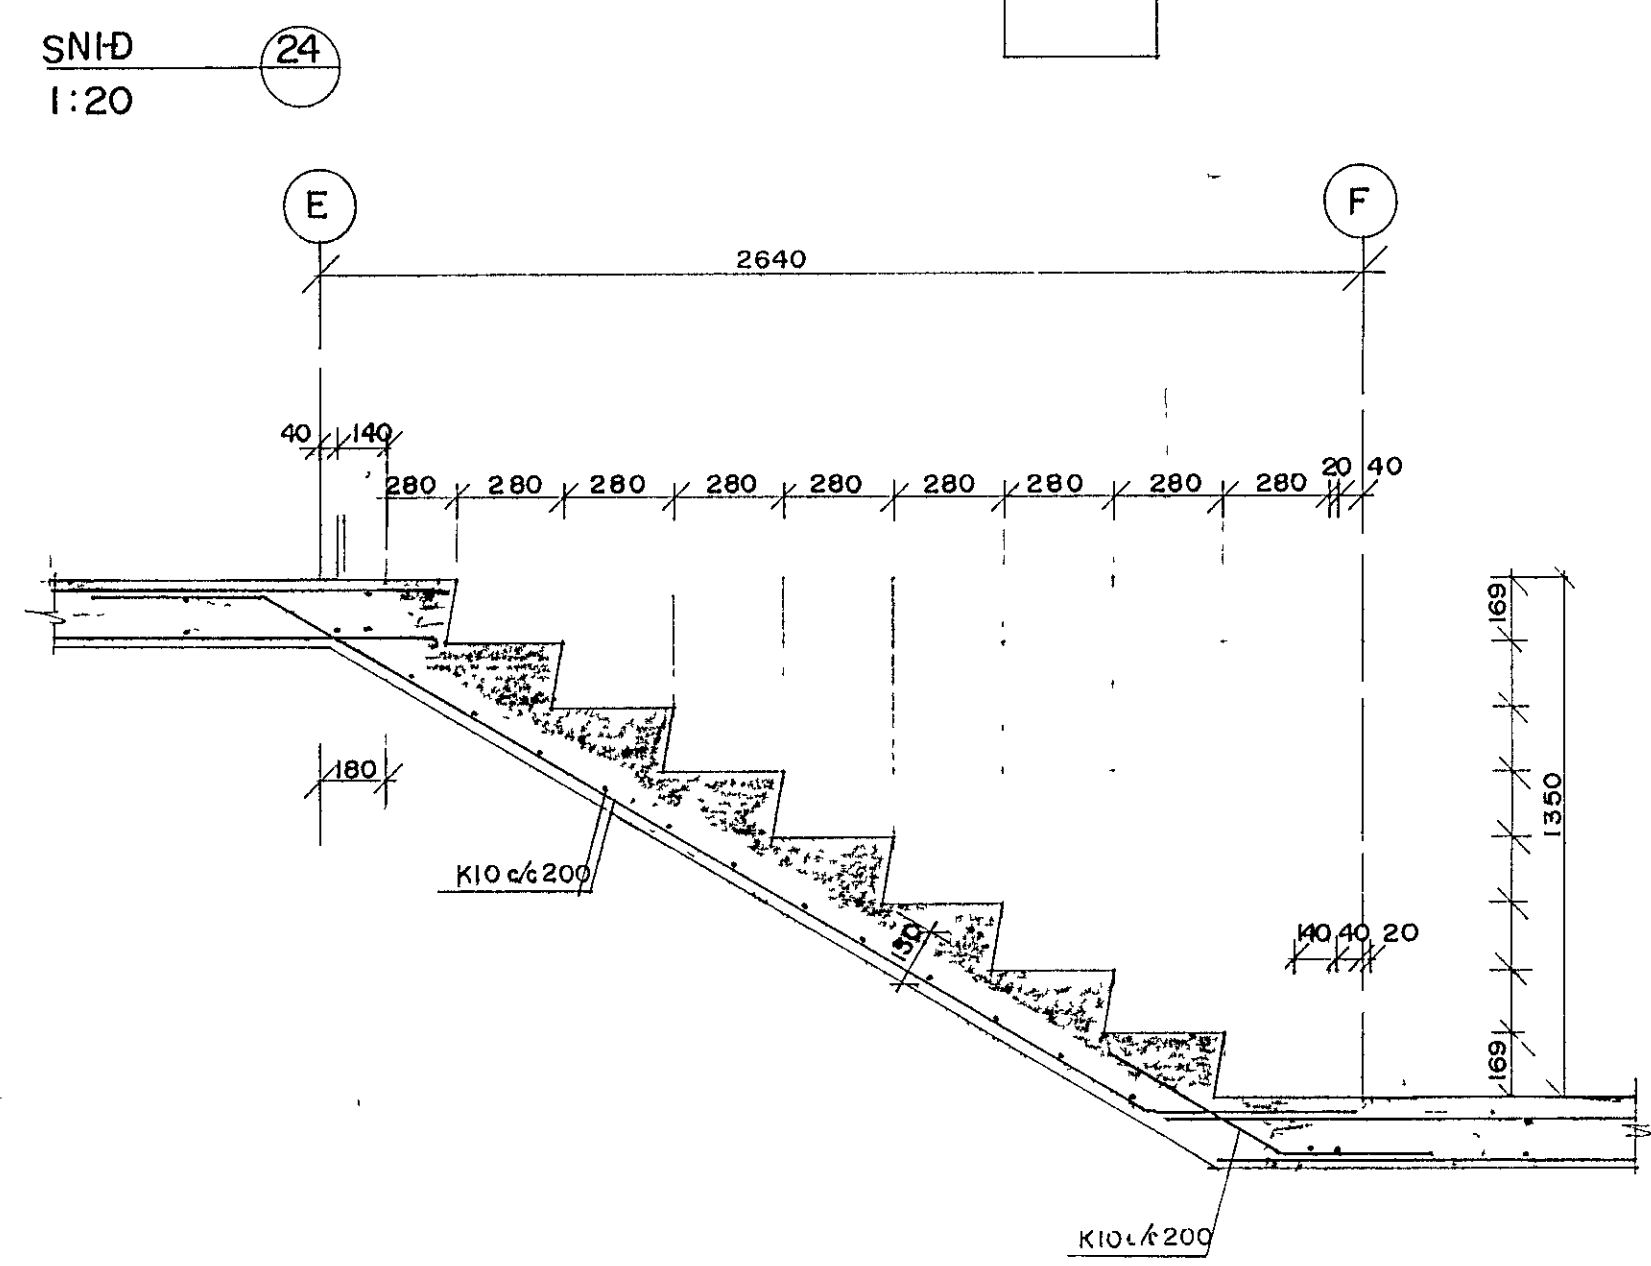

JÁRNASKRÁ

| NR | GERÐ | MÁL |
|----|------|---------|
| ① | K10 | 150 500 |
| ② | K10 | 500 500 |
| ③ | K10 | 150 700 |
| ④ | K8 | 500 250 |
| ⑤ | K8 | 150 300 |
| ⑥ | K8 | 60 500 |
| ⑦ | K8 | 150 550 |
| ⑧ | K8 | 100 500 |

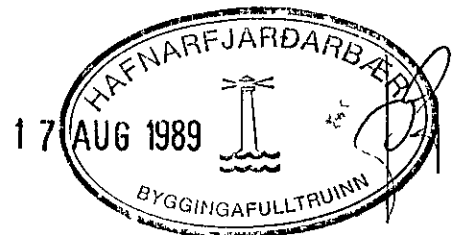

DOFRABERG 7, HAFNARFIRÐI

| | | | | | |
|--|----------|----------|----|--------------|----------|
| A | STIGI | 17.07.89 | SV | PLOTUR | 1:20 |
| BH NR | BREYTING | R | I | SNID 21 - 24 | VERK NR |
| Verkfræðistofa Stefans og Björns s f CONSULTING ENGINEERS REYKJAVÍKURVEGI 8 HAFNARFIRÐI - SIMI 91 651340 | | | | TEKNI | BL NR |
| | | | | SV | 89 02 |
| | | | | GRT | B.7 |
| | | | | DAUG | 16.05.89 |