


SNIB 29
1:20

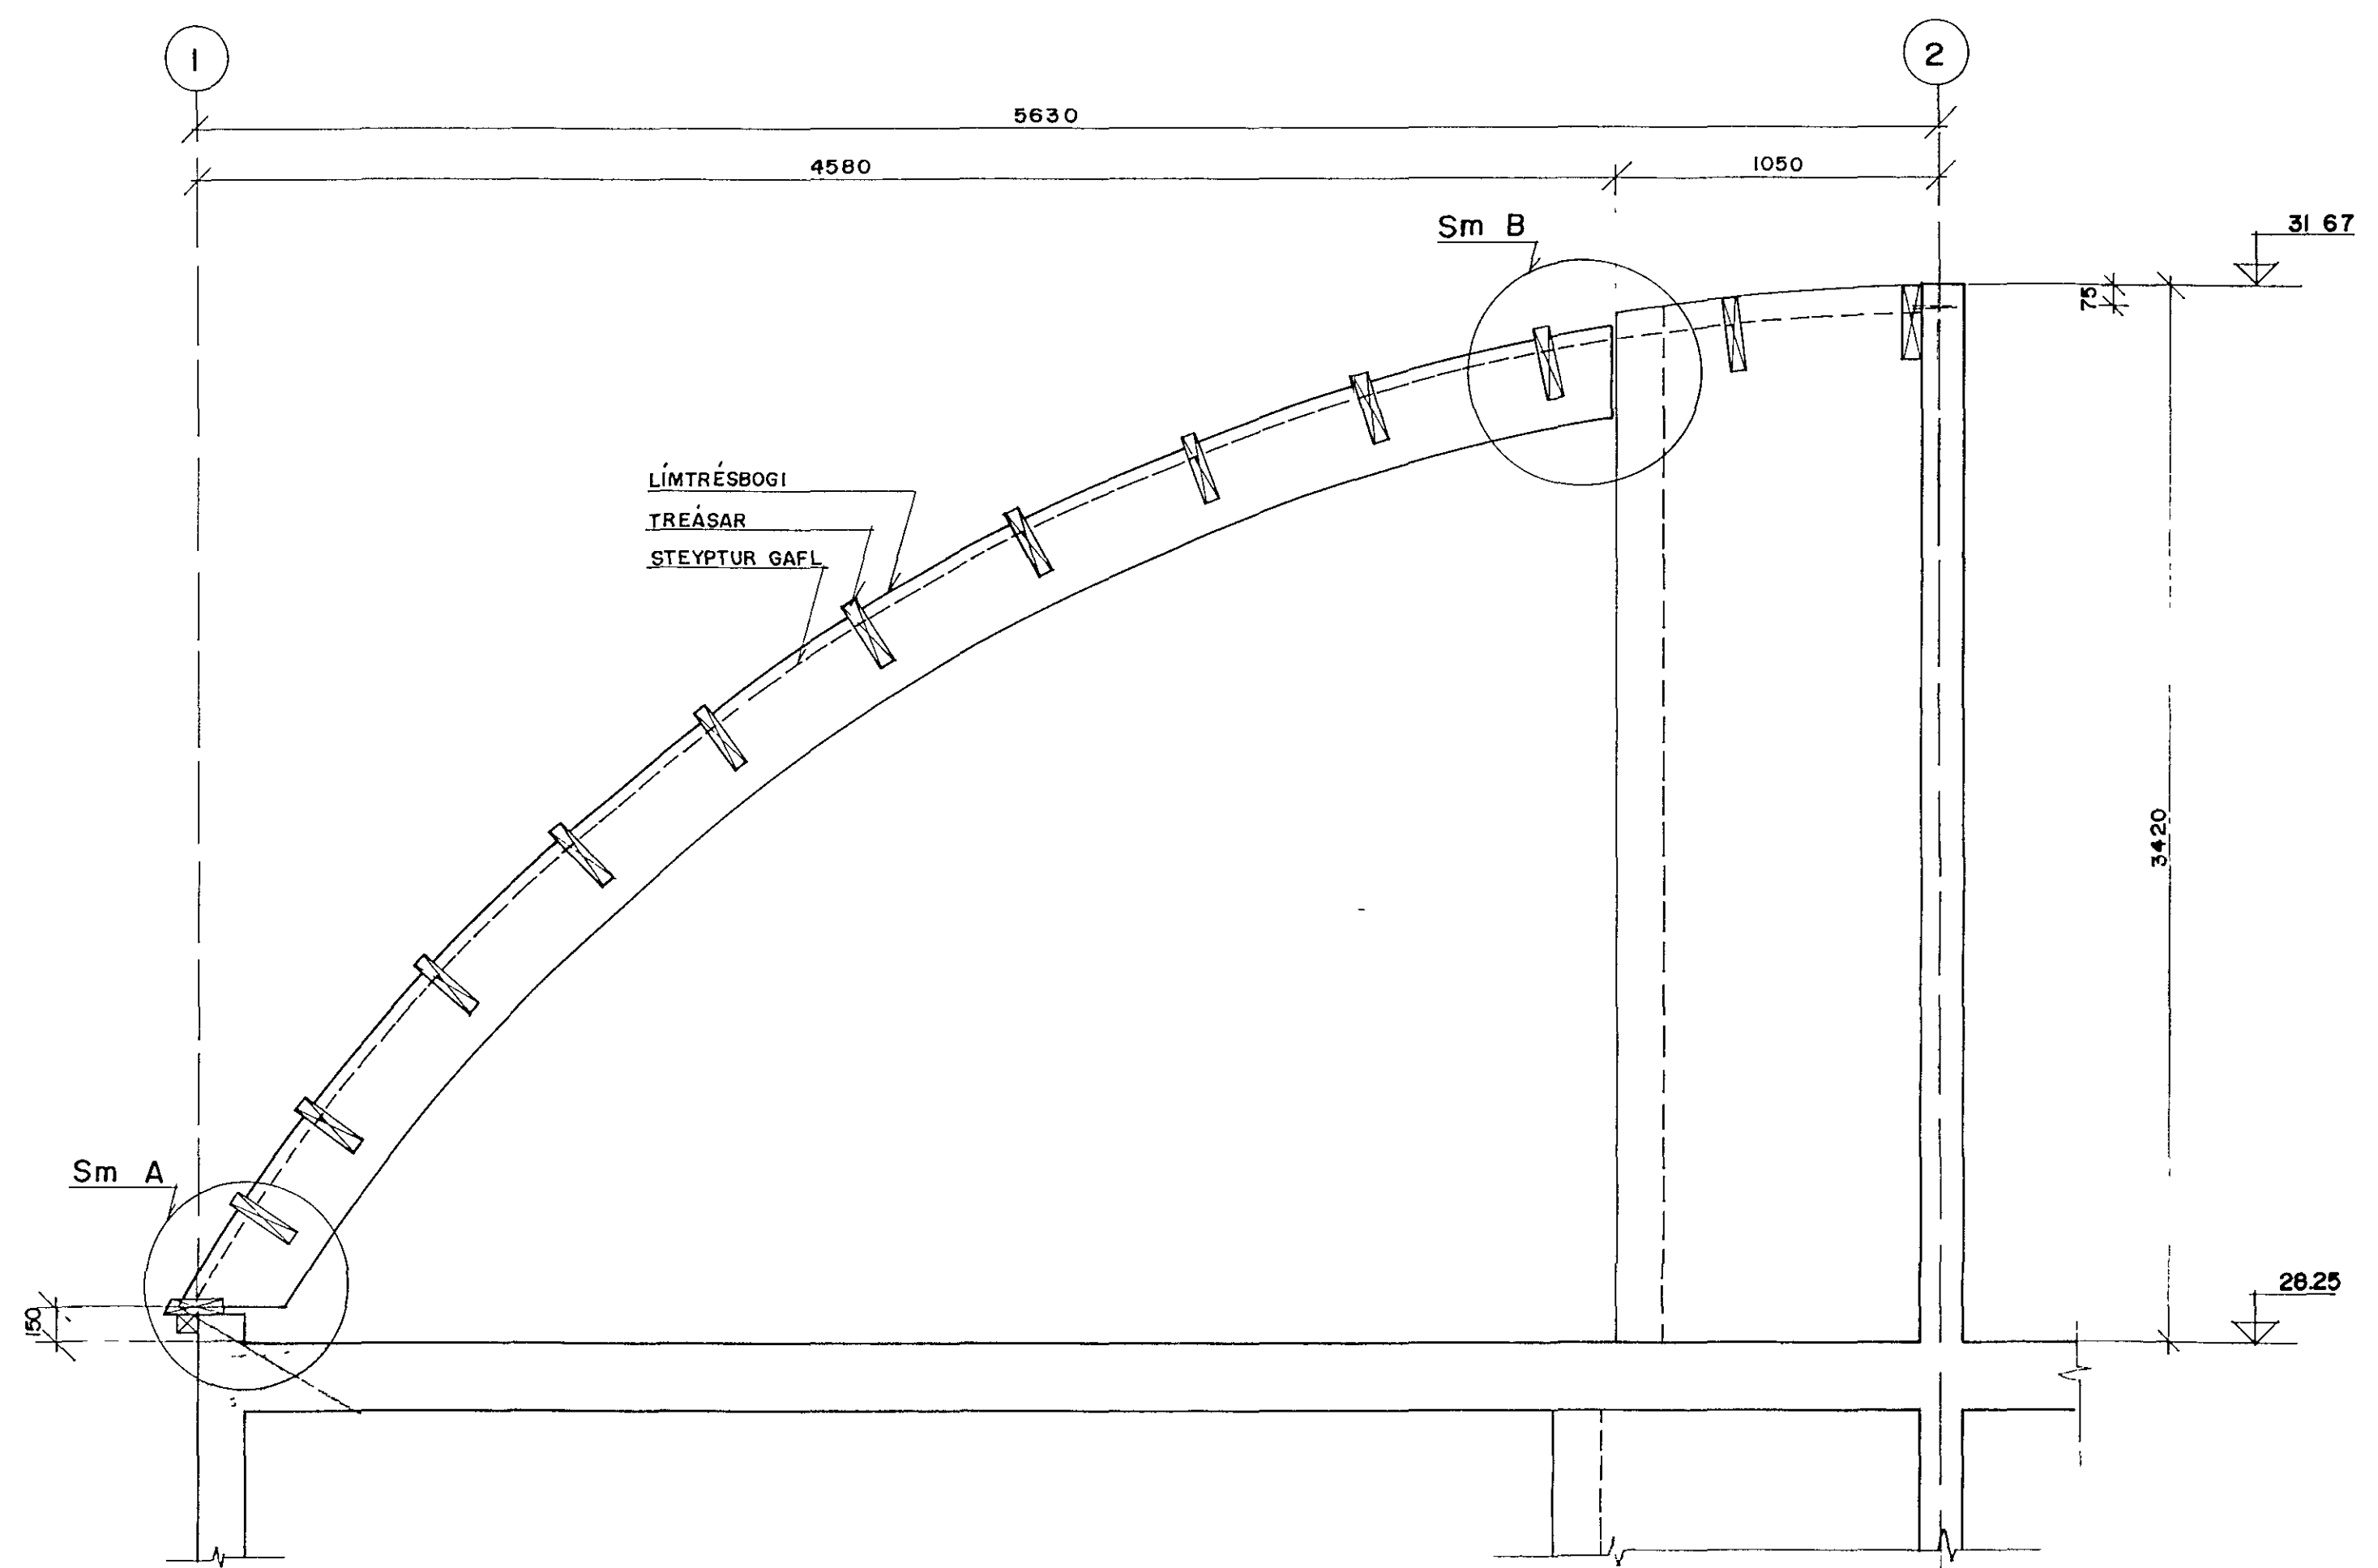


RÁÐIUS FYRIR STEYPTAN GAFLVEGG 6565
RÁÐIUS FYRIR TRÉASA 6640
RÁÐIUS FYRIR LIMTRÉSBITA 6615

31.67


26.25

25.03



Sm A1
1:5

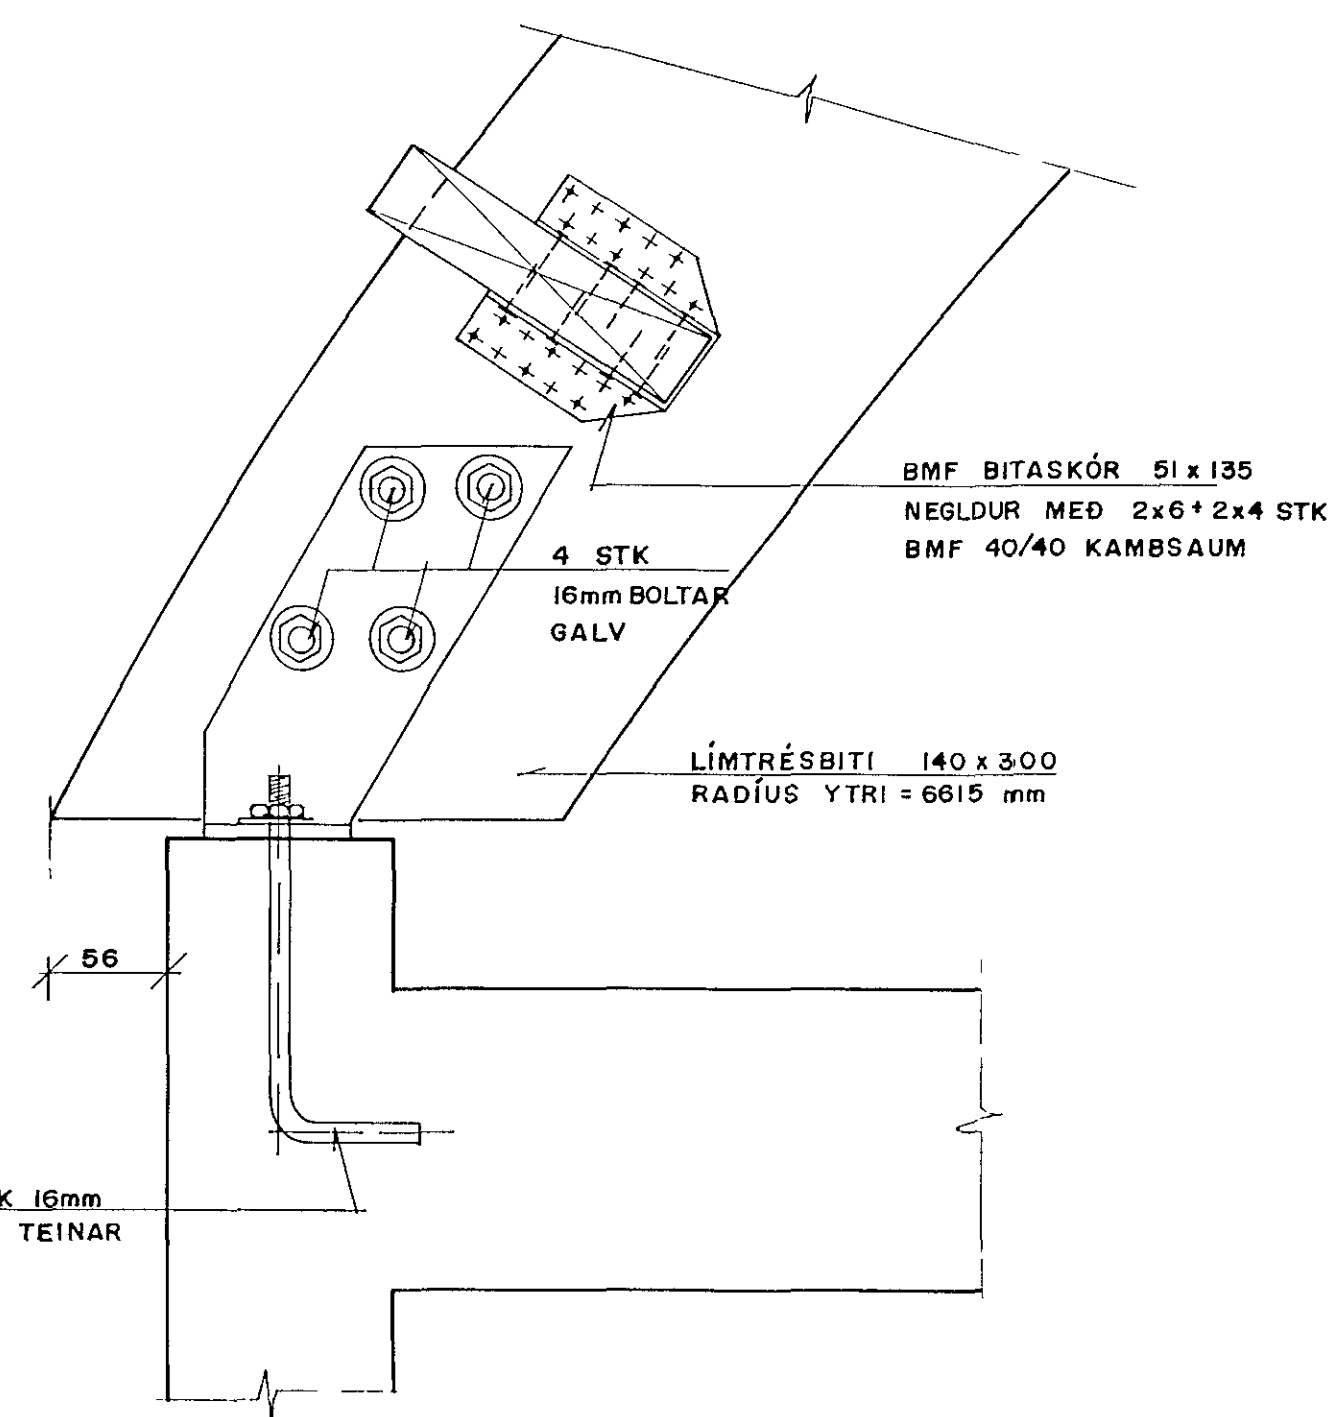

Sm A2
1:5

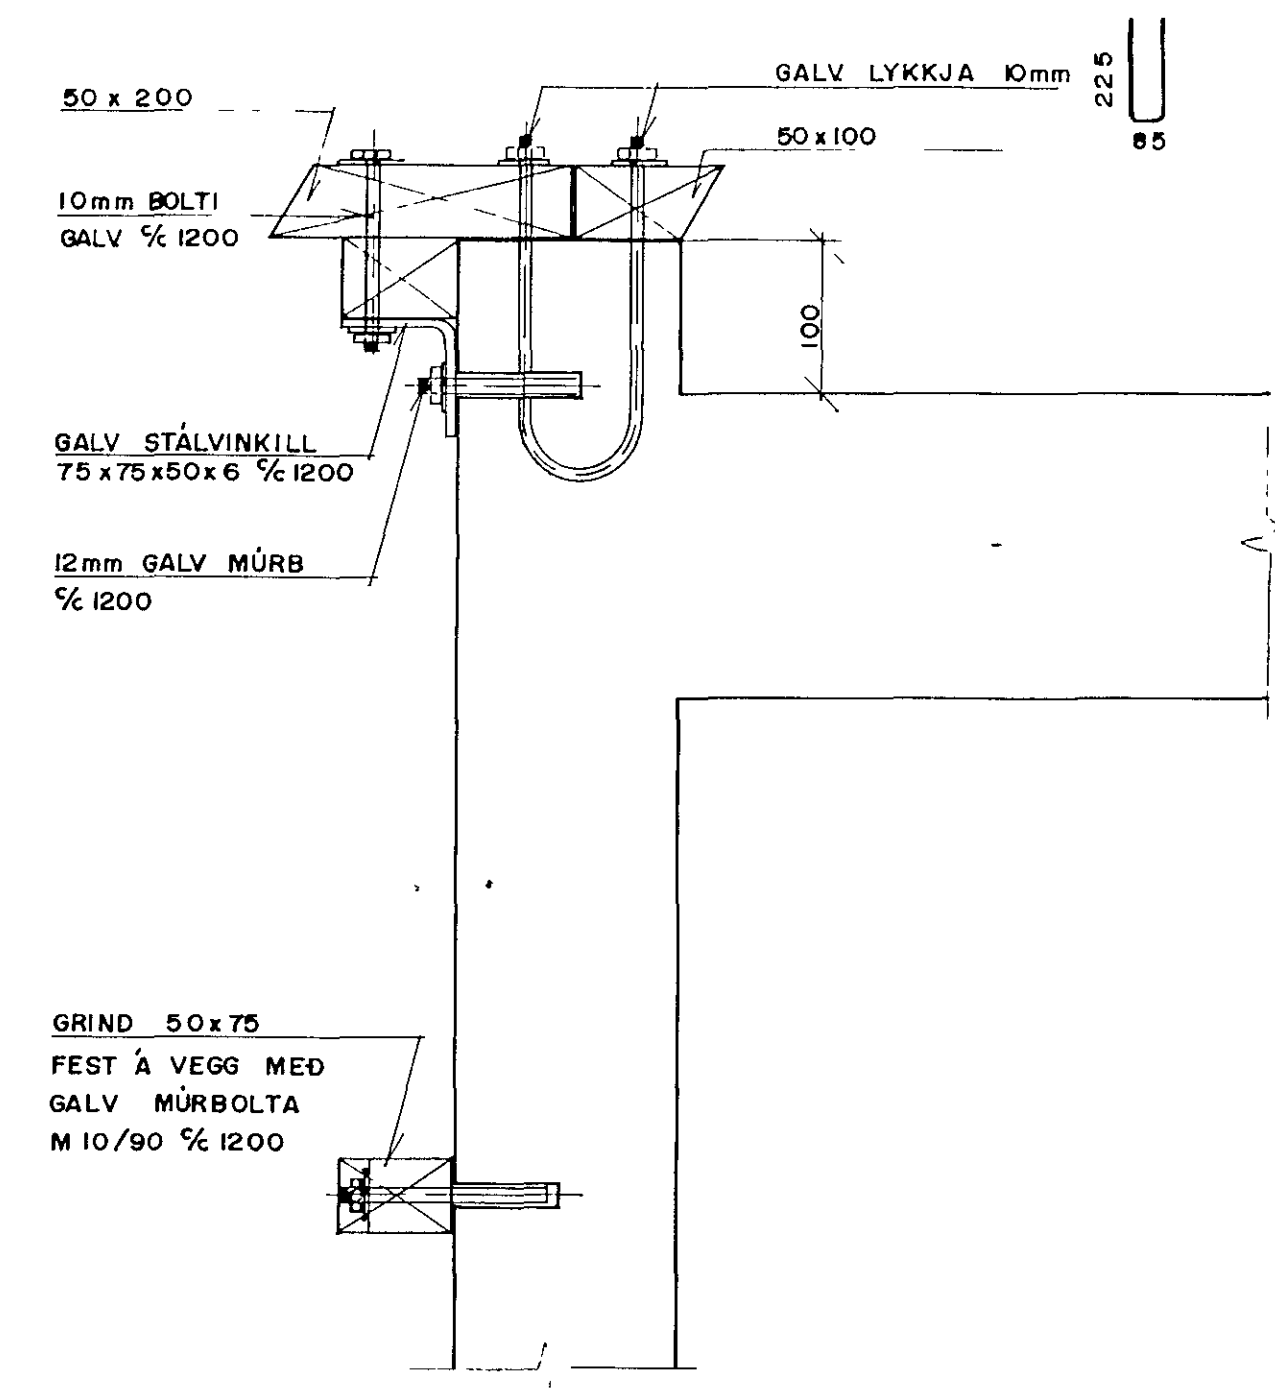

Sm B
1:5

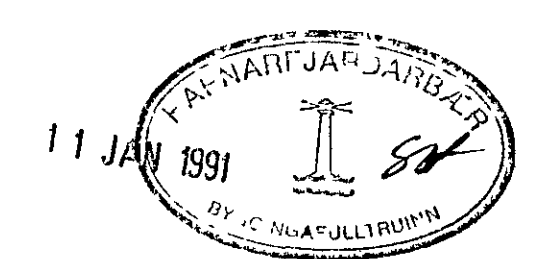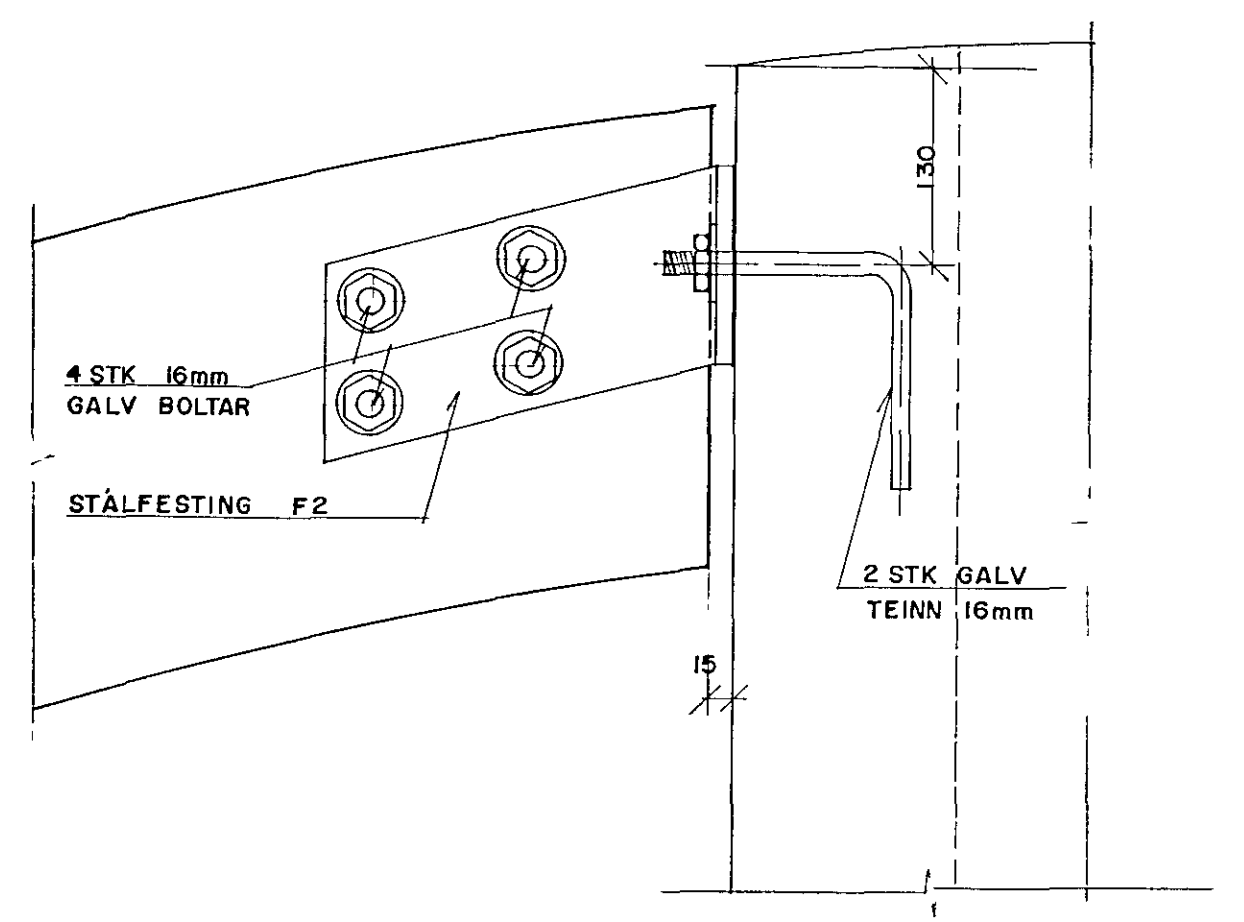

DOFRABERG 9, HAFNARFIRDI		PAKVIRKI	SKV 1:5
DR. NR.	REYTING	SNIB SÉRMYNDIR	VERK. NR. 88 02
Verkfæðistofa Stefans og Björns s.f. CONSULTING ENGINEERS		REIÐN SV	BL. NR.
REYKJAVÍKURVEGI 68 HAFNARFIRDI - SIM 01 451340		TEIKN GRT	BIO
DAGS 19 05 89		Björn Pálsson	