

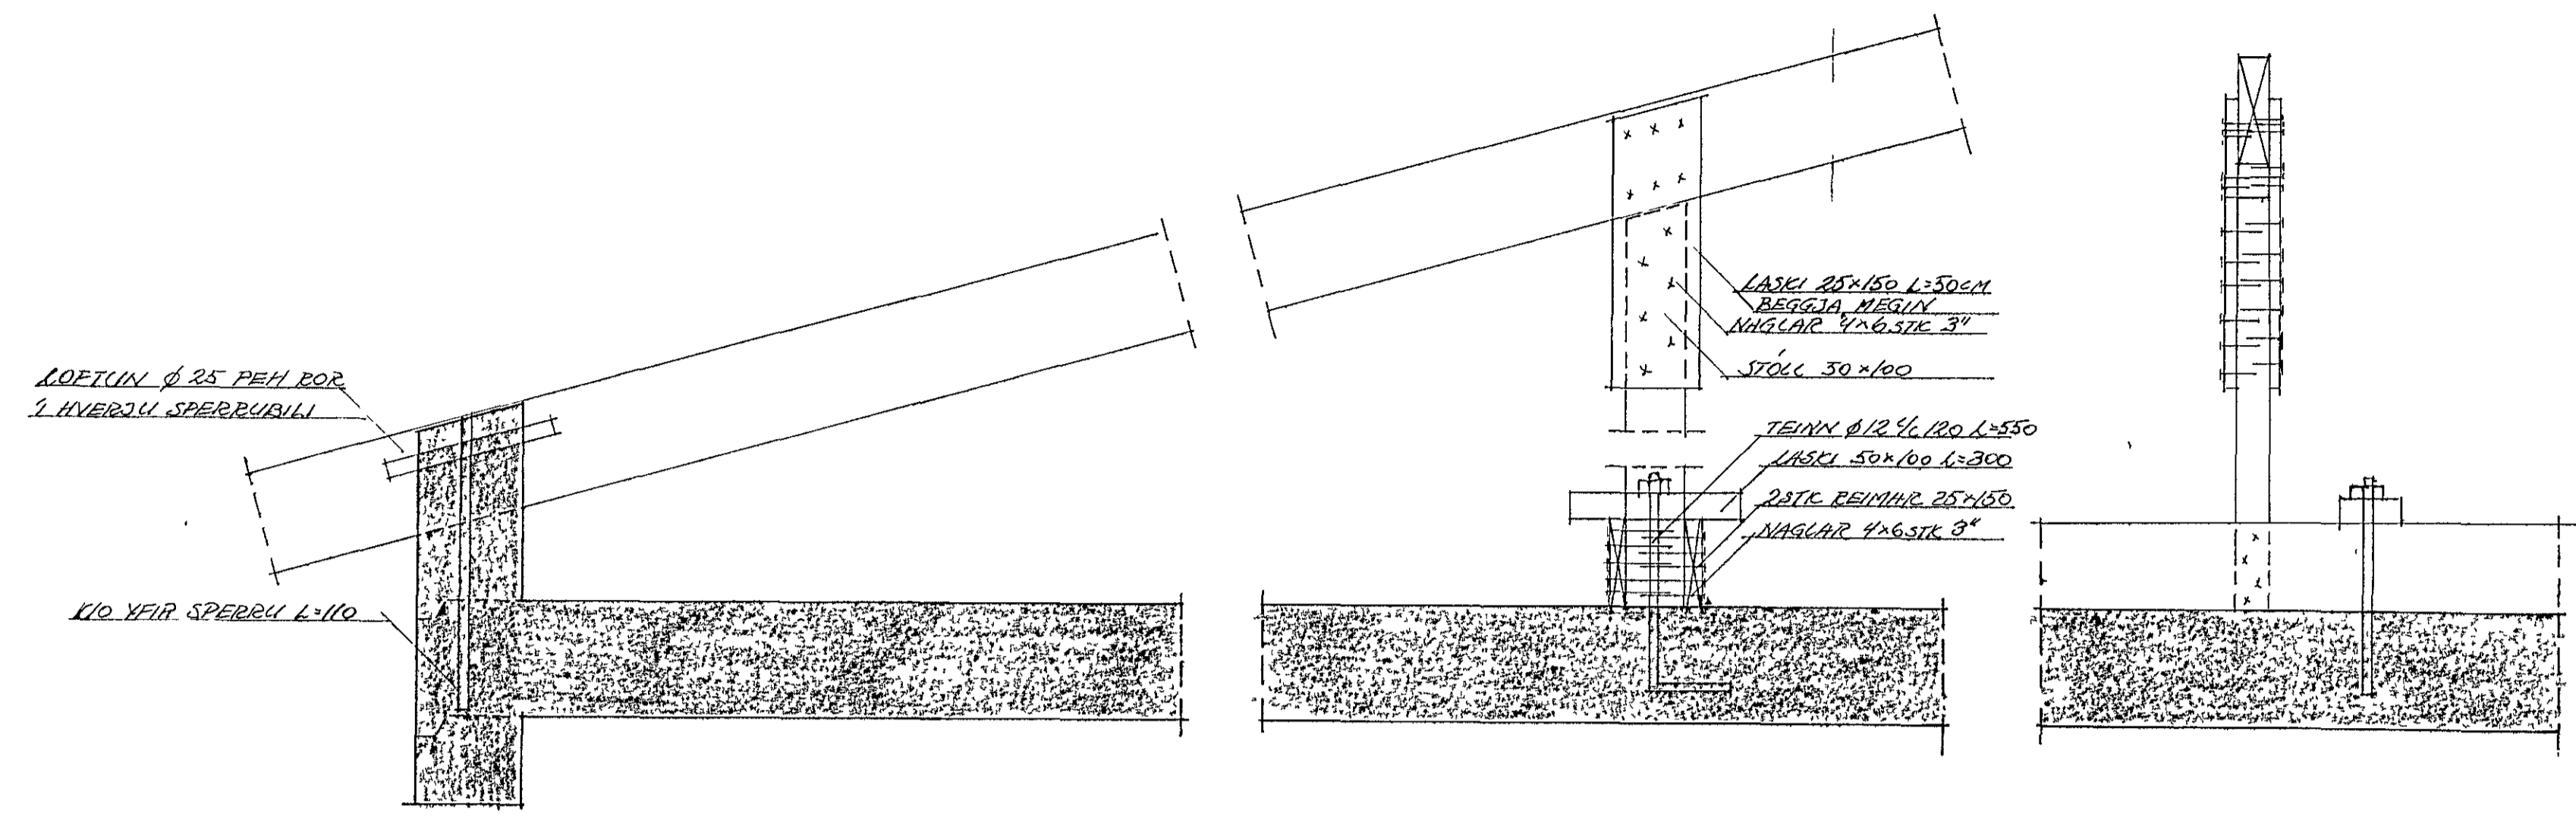




HILLIATEIKNING ② 1:10

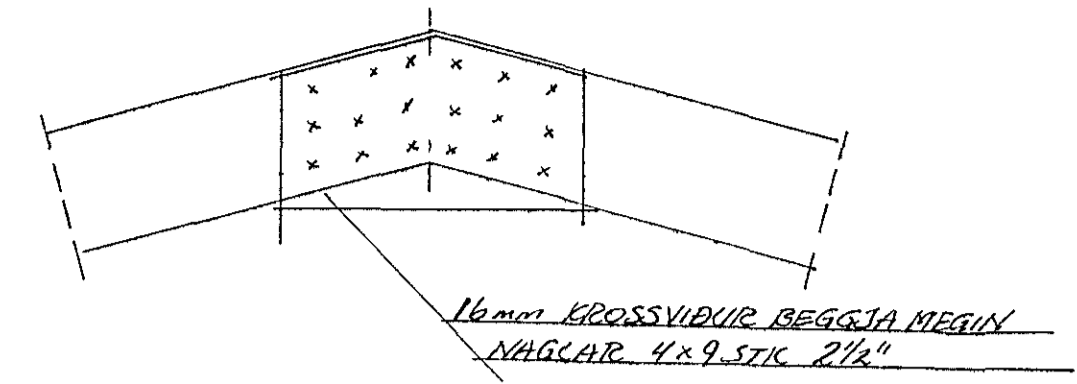

ÞYERSNID 1:10

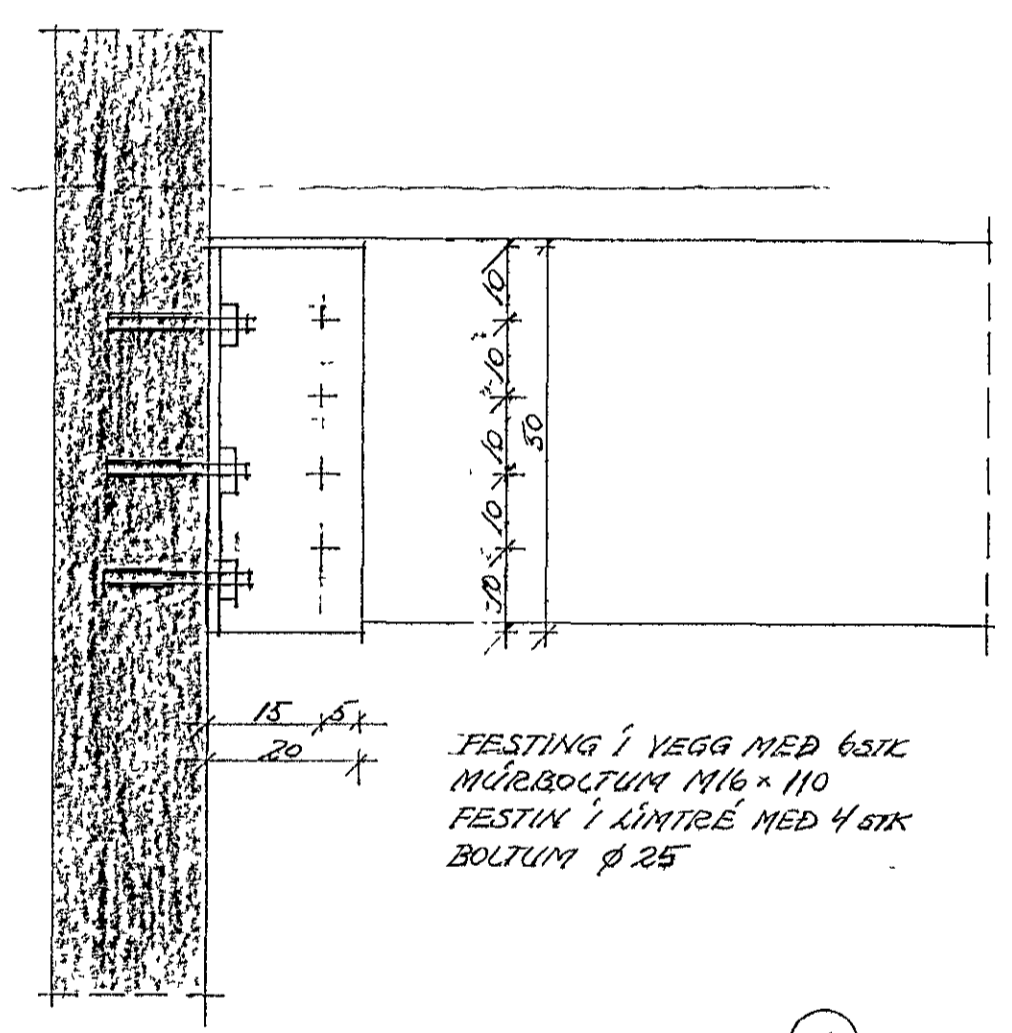

HILLIATEIKNING ① 1:10

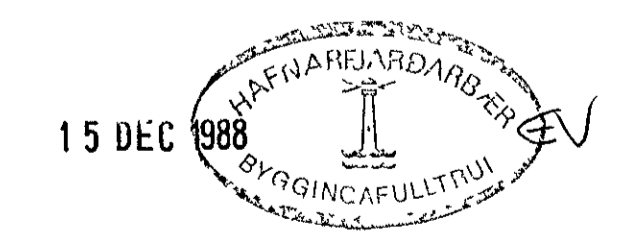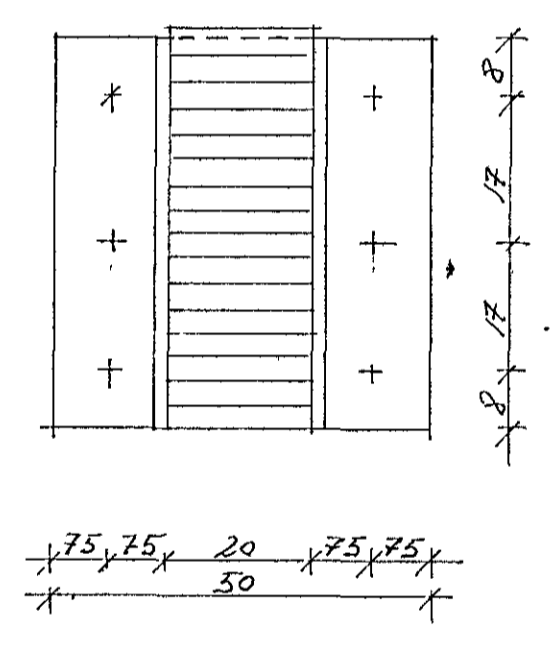

DRÖNGAHLIÐALIN - I.B. HÆNARFIRÐI					
HILLIATEIKNING ÞAK					
BR.	DAG	BREYTING			
TEIKNISTOFA			VESTM EYJAR P. 10/11.88	KVARDI	
SIGURJÓN PÁLSSON TÆKNIFR.			TEIKN	REIKN	1:10
FOLDAHRAUNI 37 E			S.P.	S.P.	VERK
900 VESTM' EYJUM - SÍMI 98-2002			ATH	SAMP	BL NR
					BR
				8828	108