



JÁRNBENT STEYPA BITAR Á NEDRI OG EFRI HÆÐ 1:20

BITI B14. 1:20 1.stk.

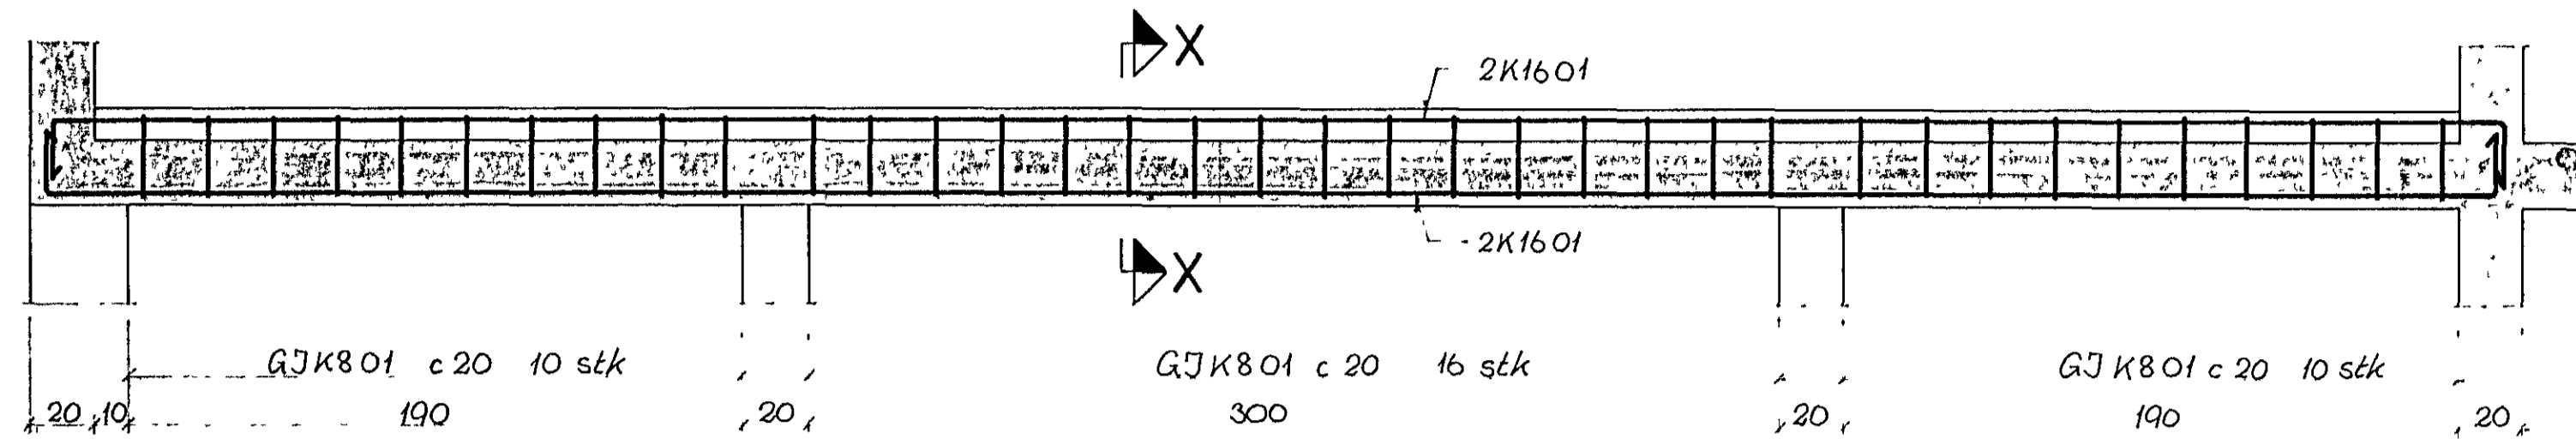


SNID X-X

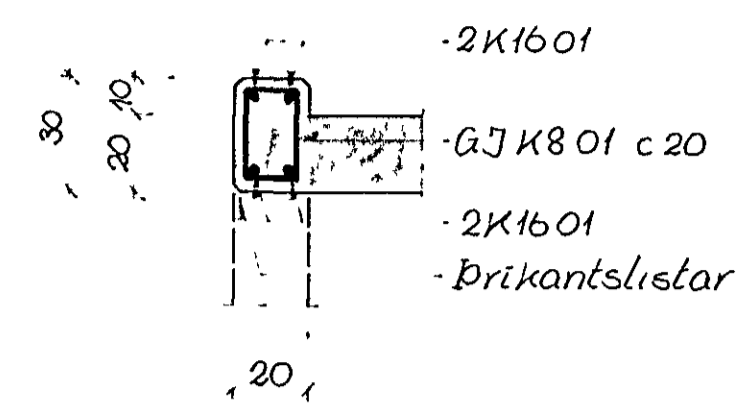


GERD	ÞVERM MM R K	LENGD CM	FJOLDI	MERKI	STADUR
	8	90	36	K801	B14
	8	174	20	K802	B12
	16	790	4	K1601	B14
	16	550	4	K1602	B12


SNID Í B11. 1:20

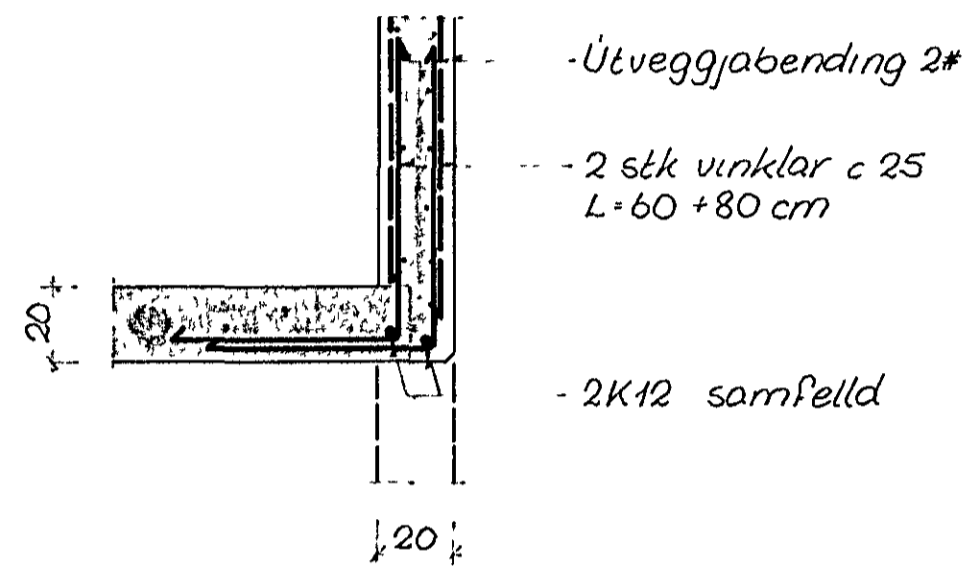


SNID Í B12. 1:20 1.stk.

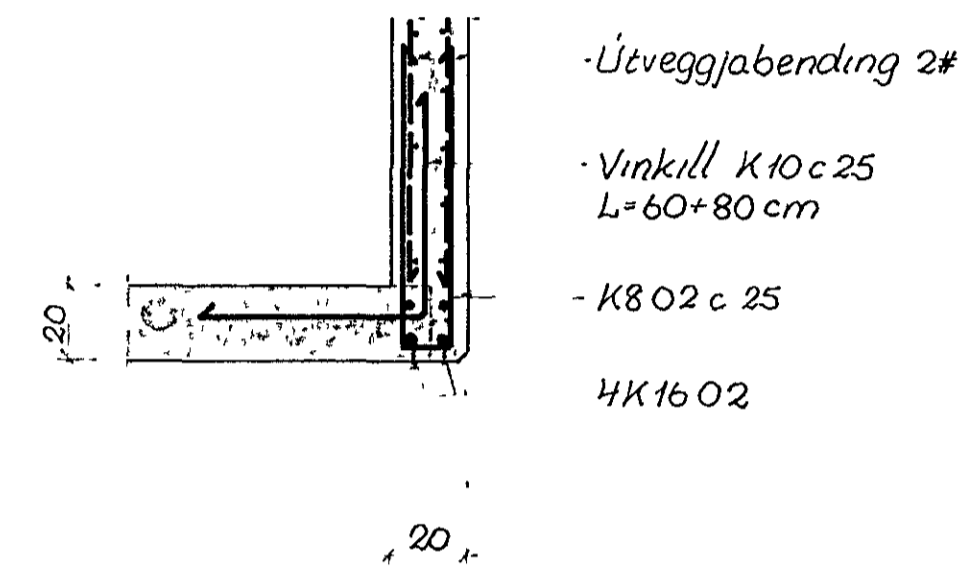

SNID Í B13. 1:20 1.stk.

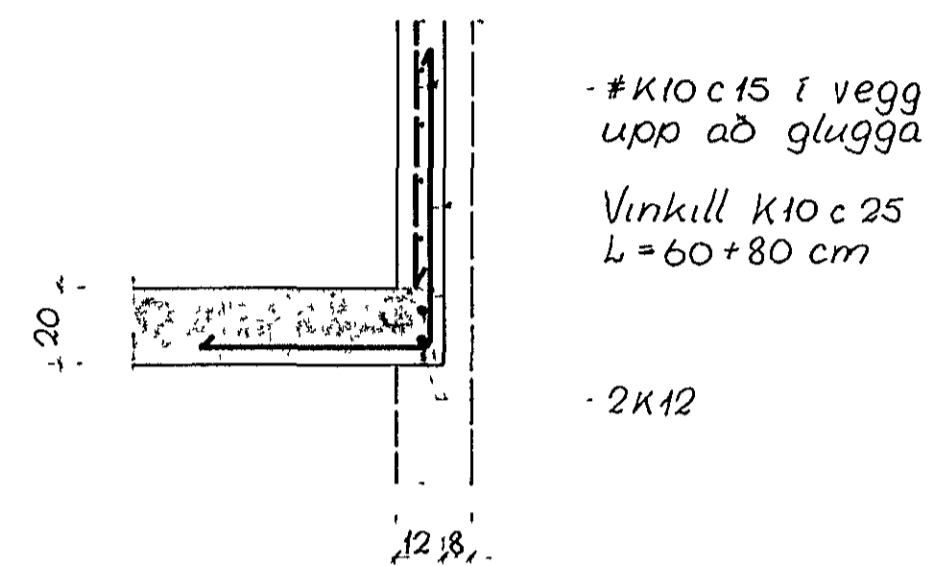


SNID Í B15. 1:20 1.stk.

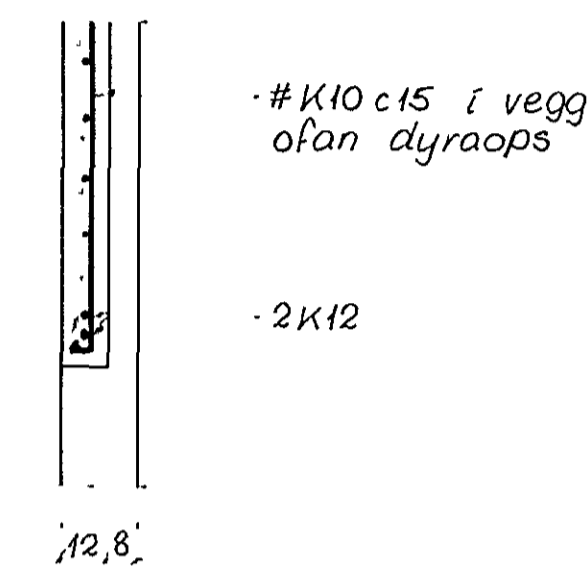


GERD	ÞVERM MM R K	LENGD CM	FJOLDI	MERKI	STADUR
	8	166	114	K803	B22
	8	104	66	K804	B23
	16	820	3	K1603	B23


SNID Í B22. 1:20
6.stk.

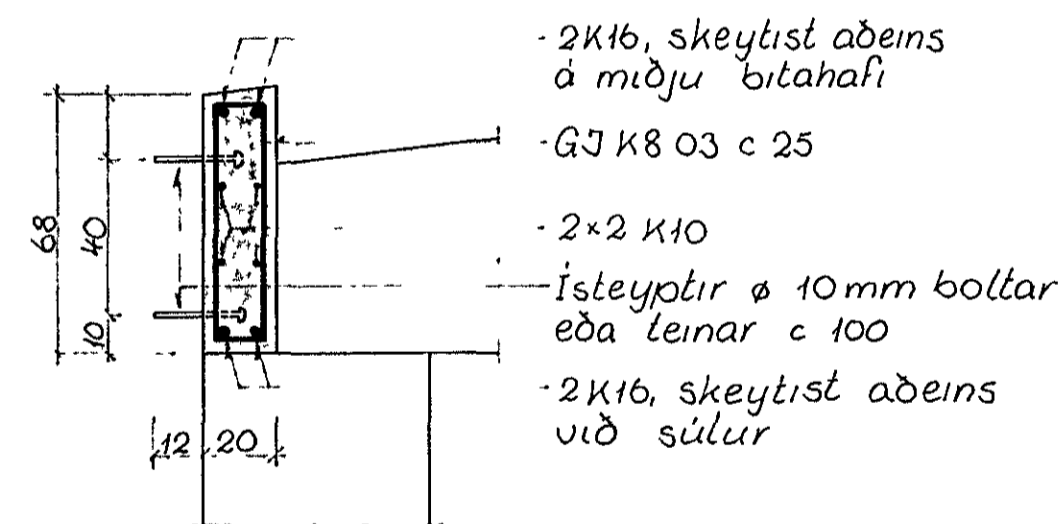

SNID Í B23. 1:20
1.stk.

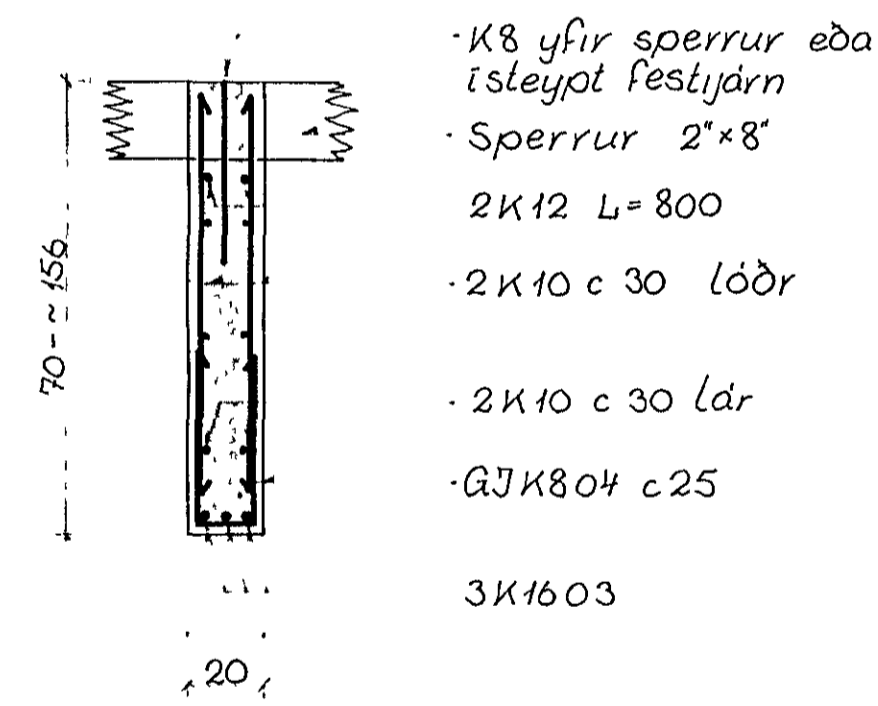

SNID Í B24. 1:20

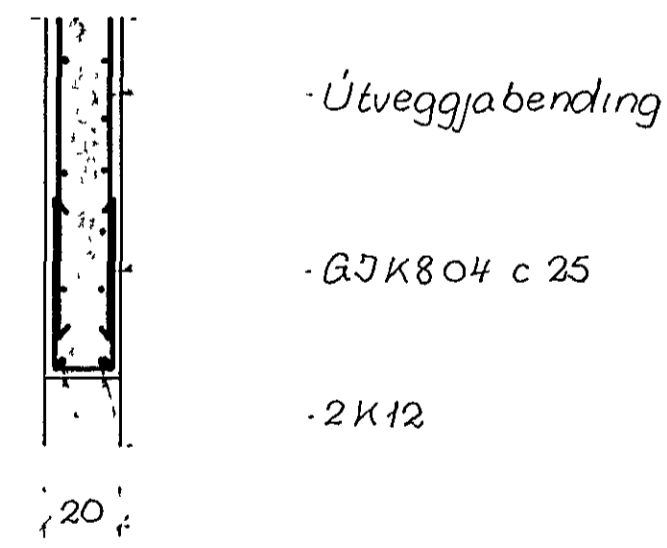

SNID Í B25. 1:20

