


MÁT-HÚS
100

Breytingar		
Nr.	Dags.	Nafn
		Einberg 25 Hf
		Asmundur Ásmundsson verkræðingur
		Hlíðarvegi 44 Kop. sýni 4473
		M 1:10
		Nr. M 84-006
		Dags. 31.03
		09

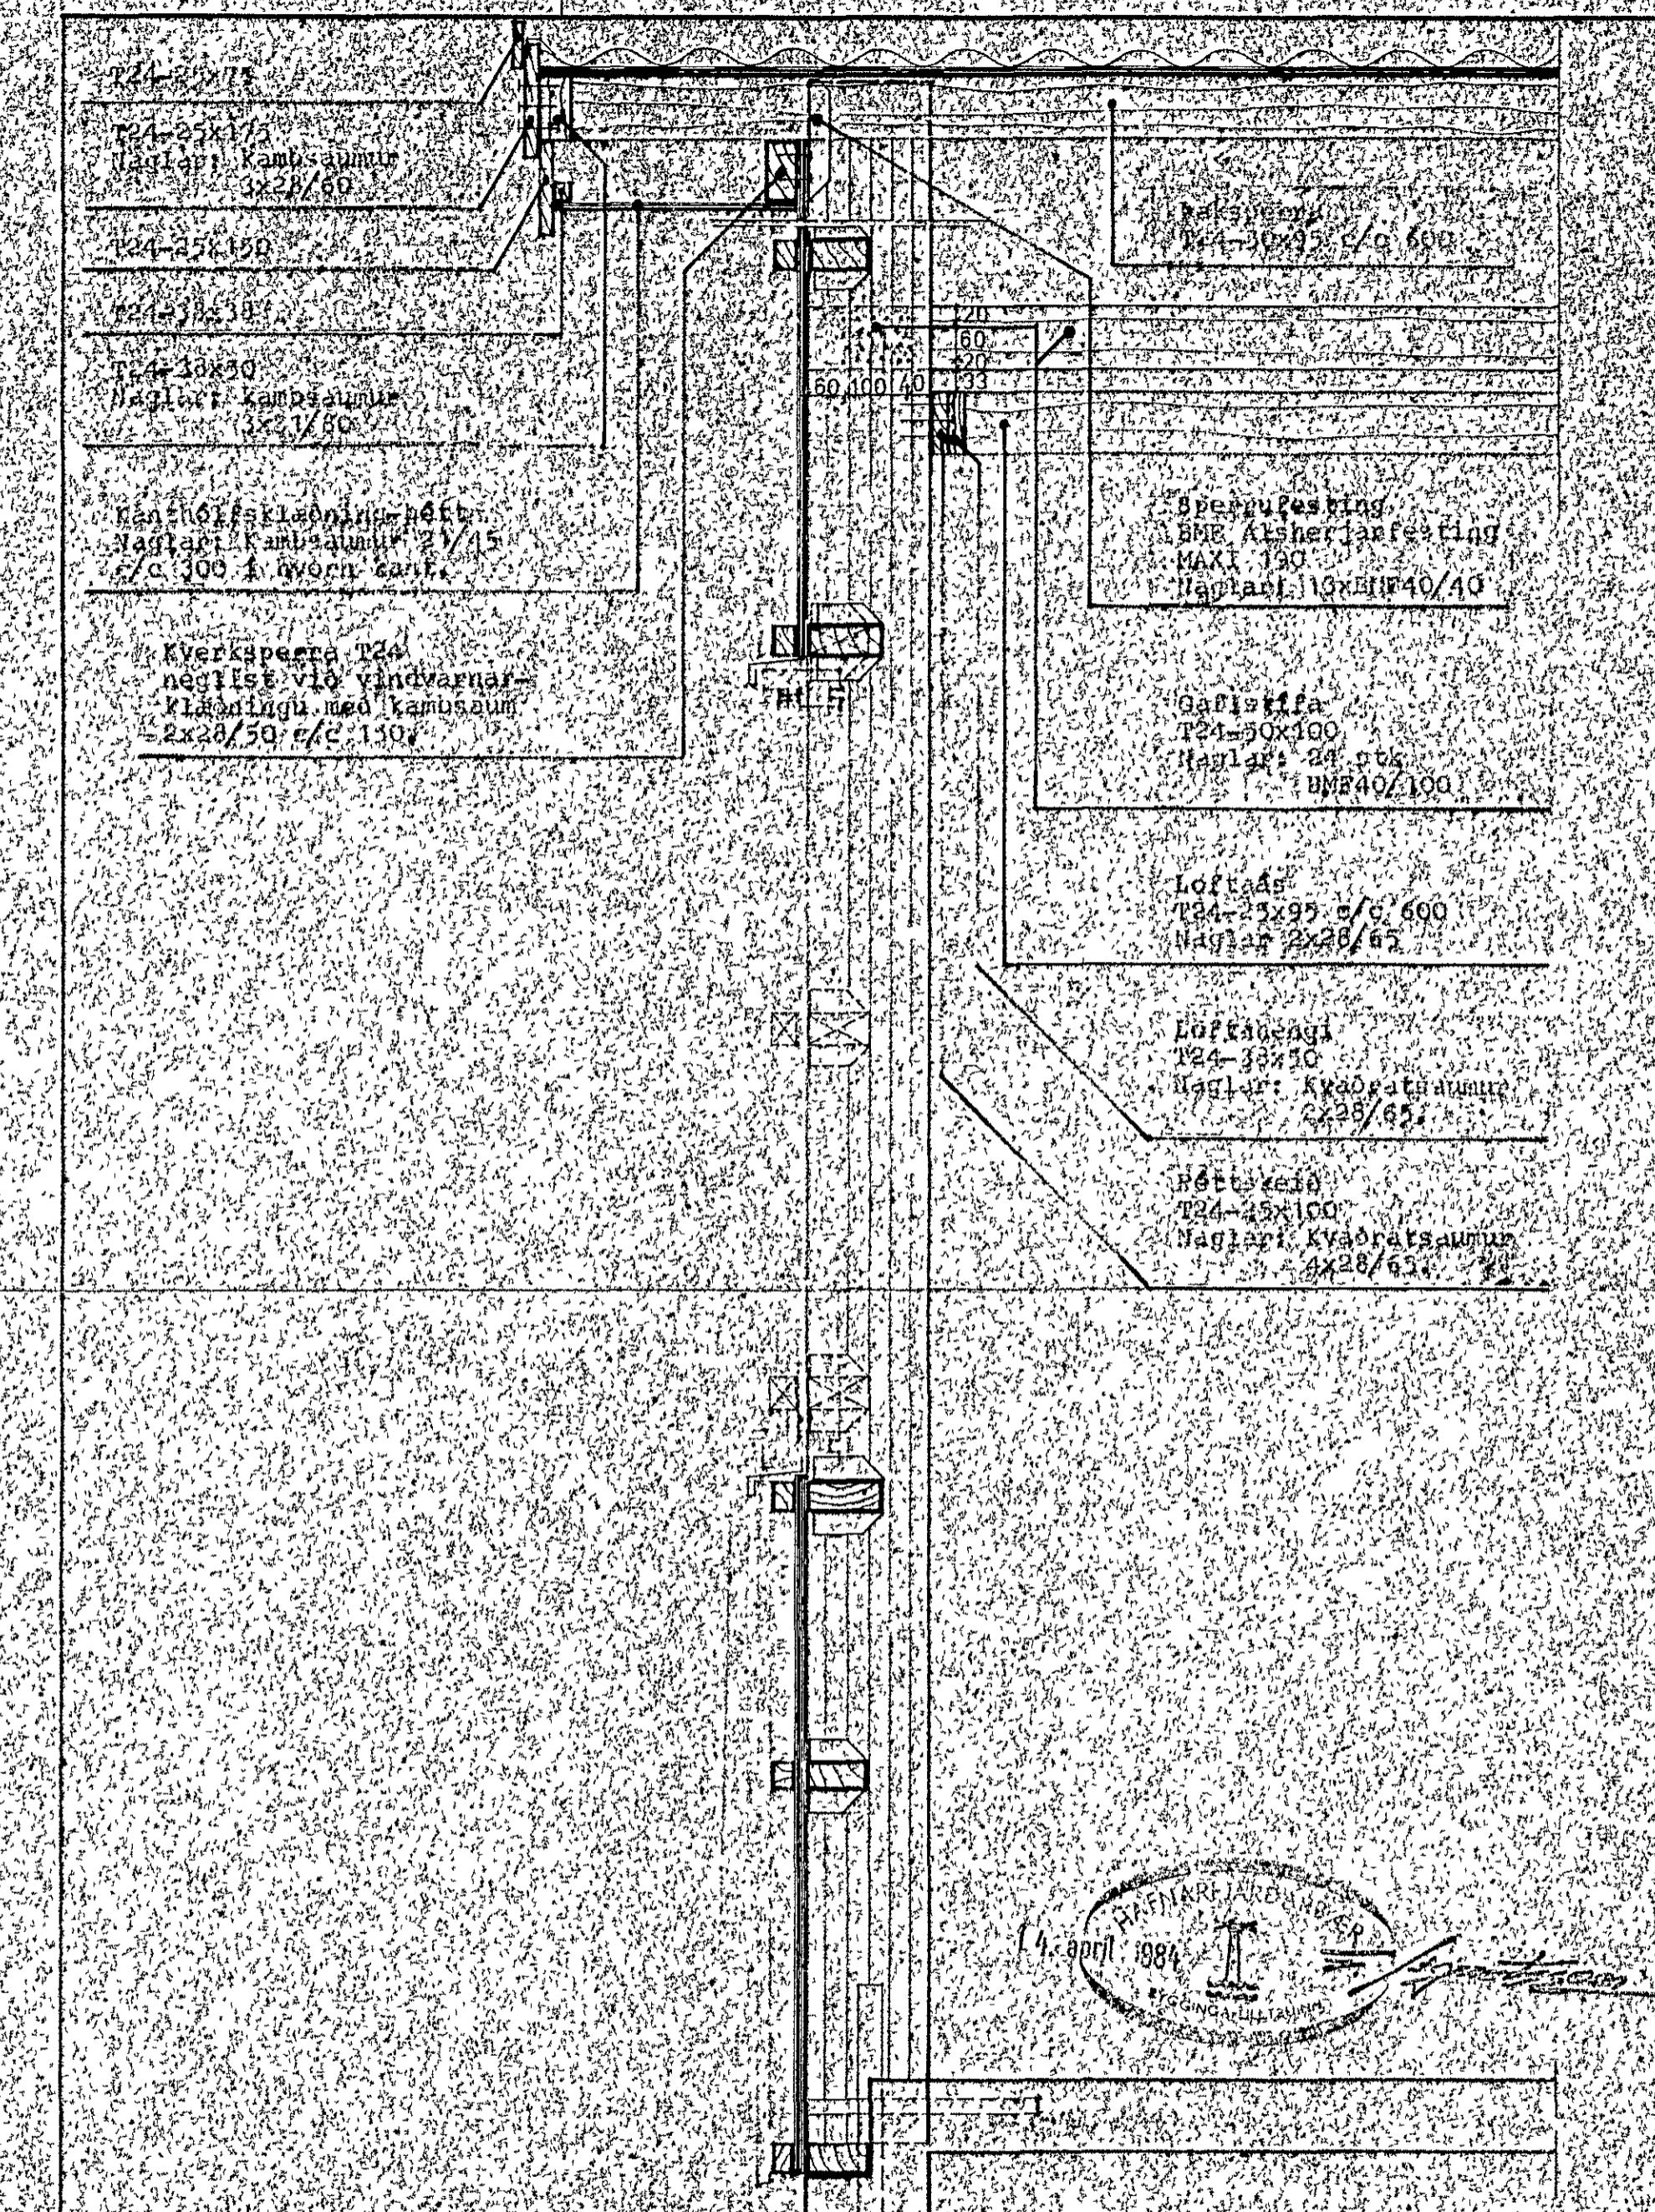

MÁT-HÚS
100

Breytingar		
Nr.	Dags.	Nafn
		Einberg 25 Hf
		Asmundur Ásmundsson verkræðingur
		Hlíðarvegi 44 Kop. sýni 4473
		M 1:10
		Nr. M 84-006
		Dags. 01-04
		10