
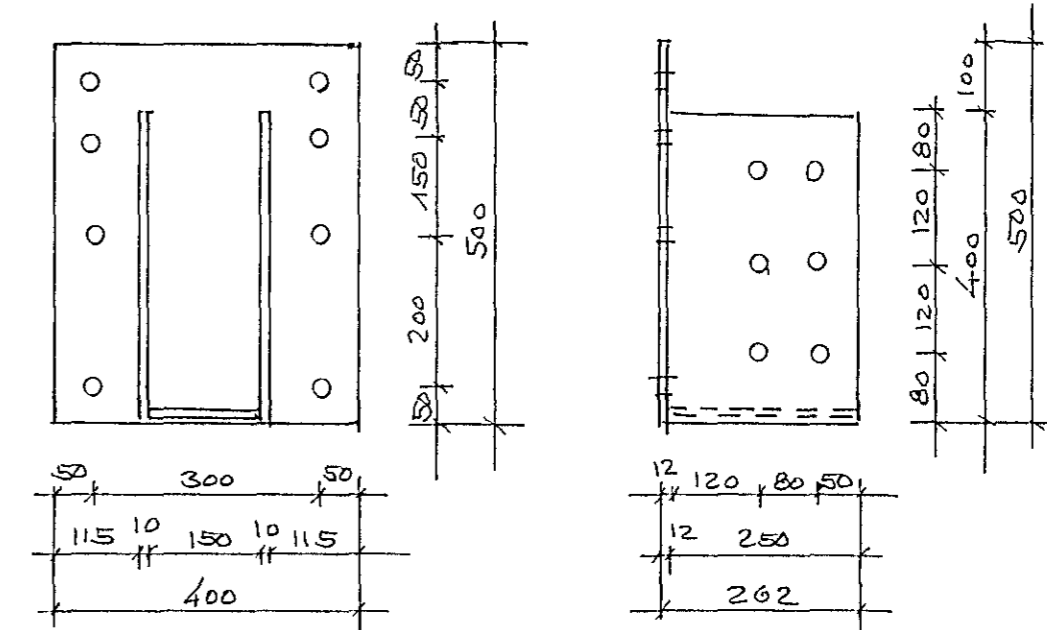




BITASKÖR  
1:10

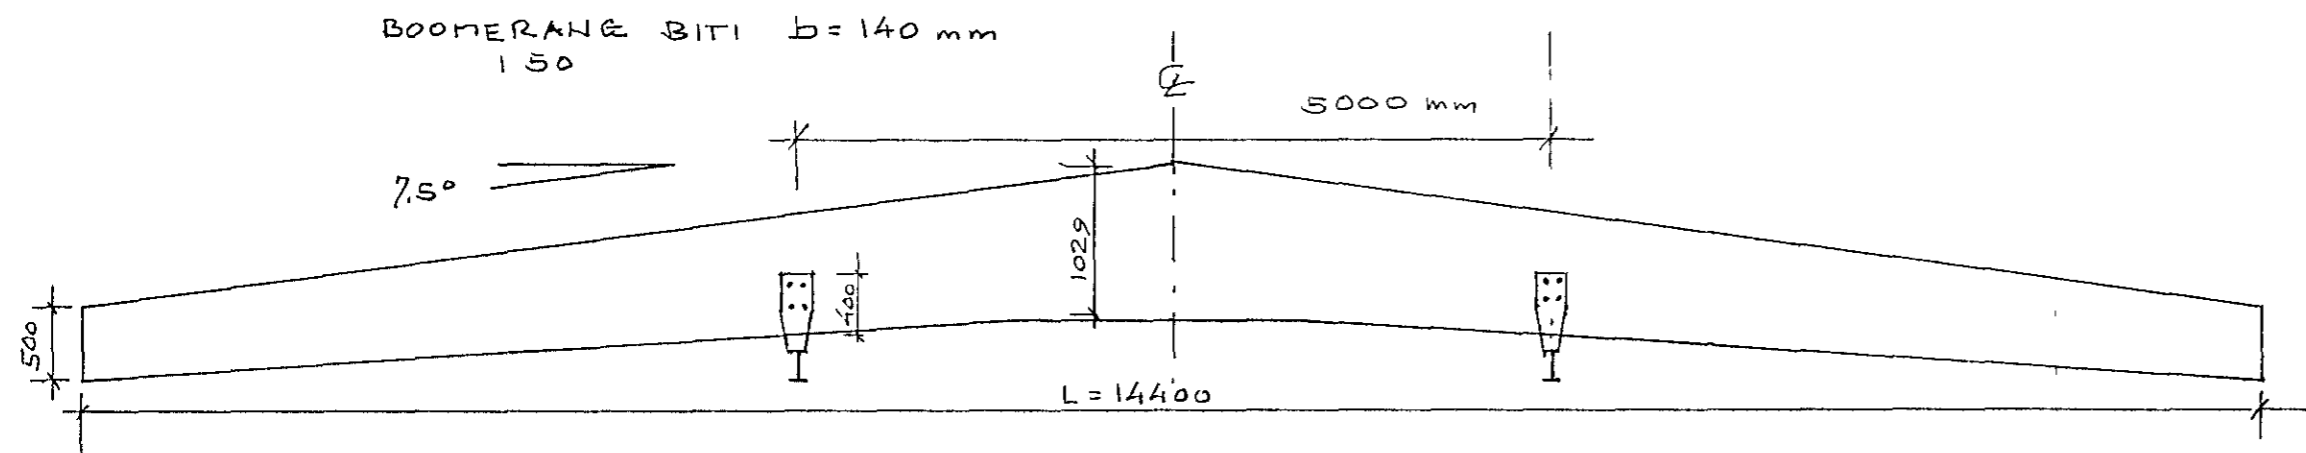

BOLTAR í STEIN 6 STK Ø 20 L=170  
BOLTAR í TRÉ 6 STK Ø 16 L=200


FESTINGAR RYÐHREINSADAR OG GRUNNMÁLADAR

ÞAK  
BÁRUJÄRN  
PAPPI  
KLÆÐNING 25/150  
TREKKLÖKUN  
STEINULL 150mm+RAKAVÖRN  
ÁSAR 50/200 c/l 90cm  
LITAD BÄRUJÄRN  
LÍMTRÉ

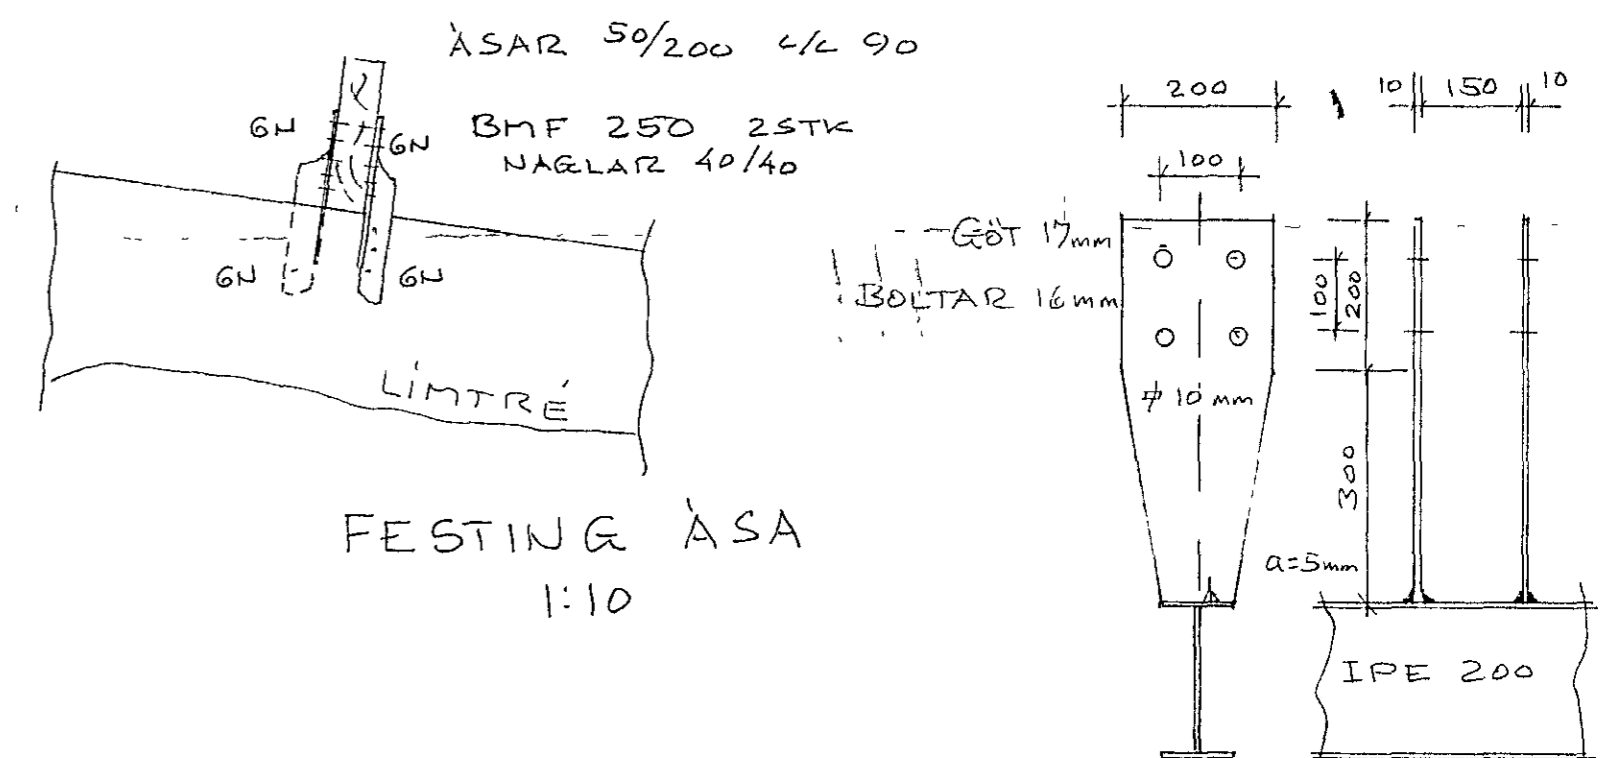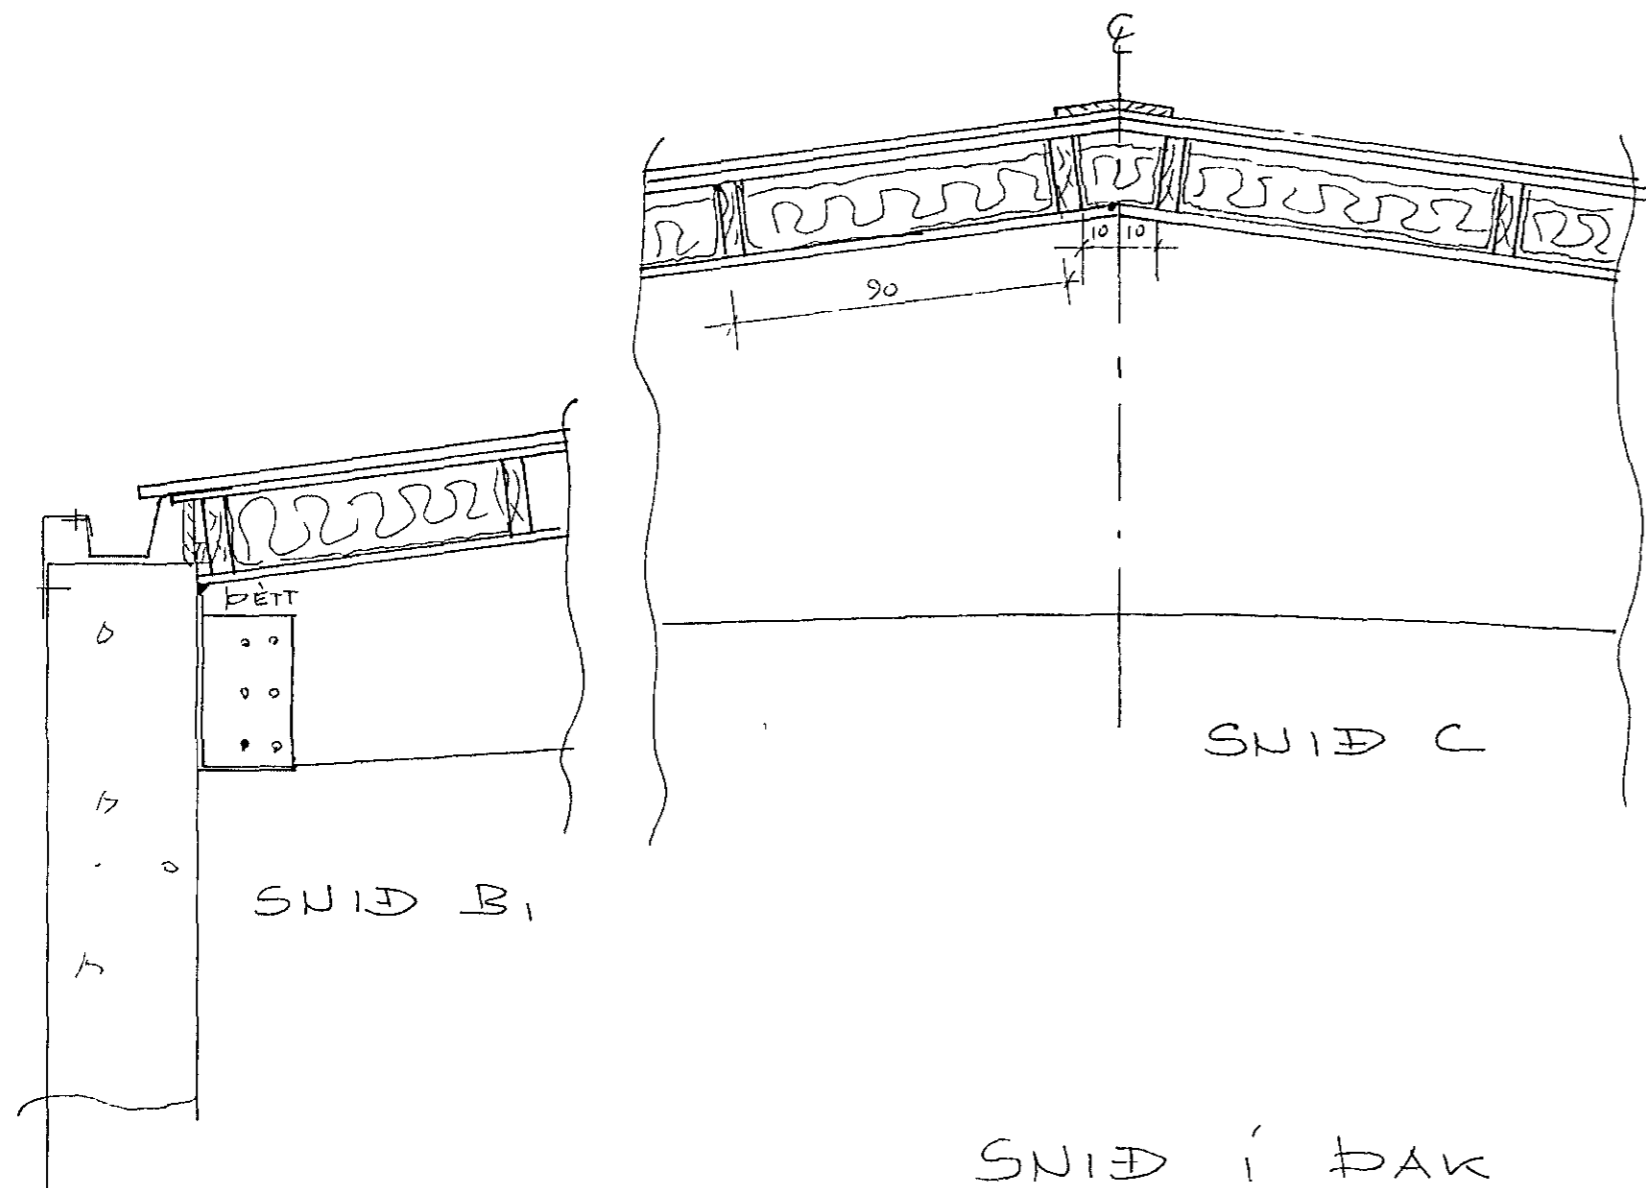


FESTING ASA  
1:10


FESTING FYRIR HLAUPAKÖTT  
2000 kg Lyftigetia  
1:10

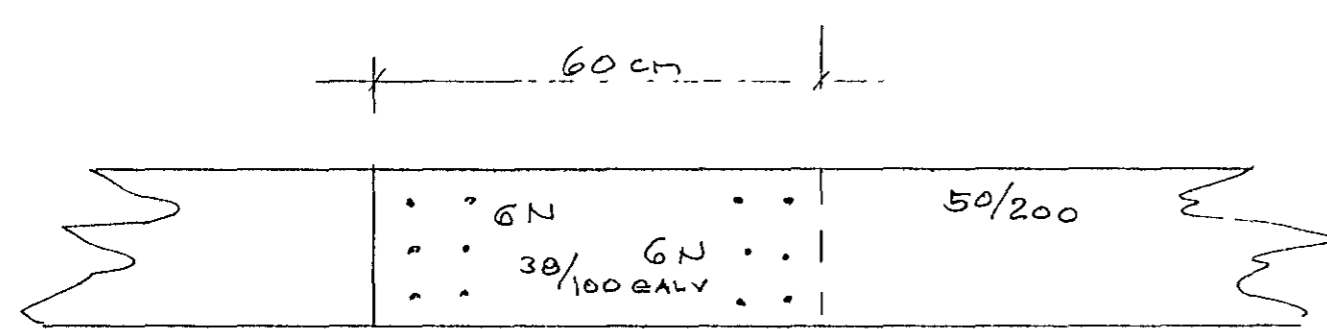

SAMSETNING ASA  
1:10

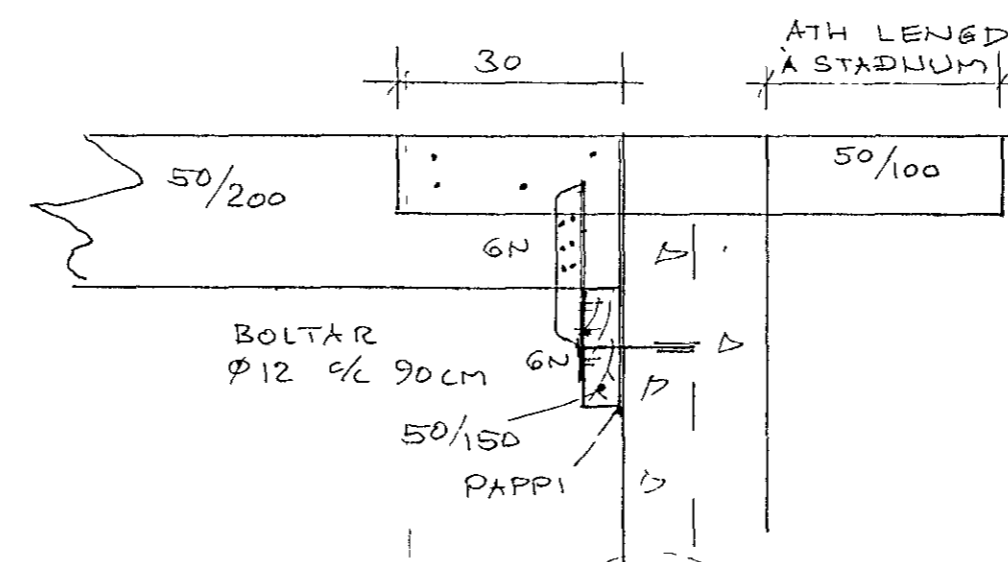

SNID A  
1:10  
FESTA VIÐ GAFLA

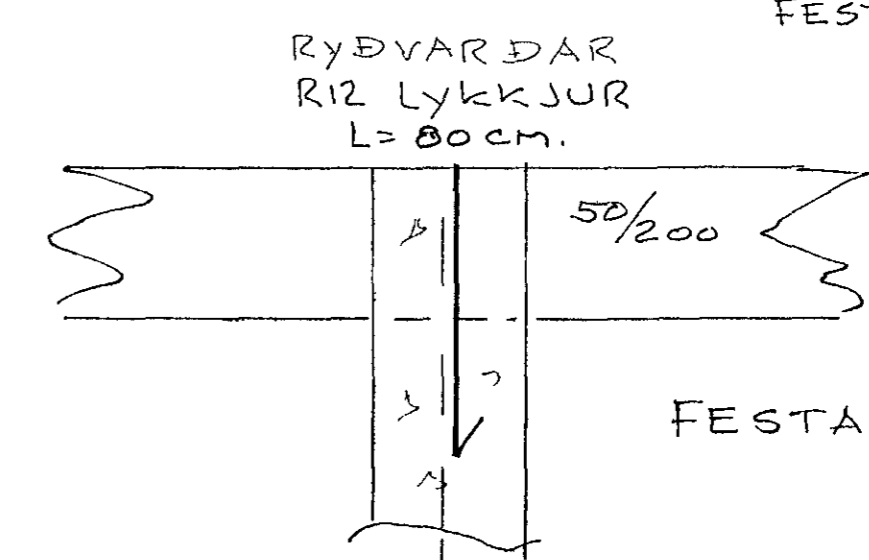

FESTA VIÐ GAFLA  
1:10



DAGS	BREYTING		GJORT
HÁNNAD	JON BERGSSON	VERKFR	BLAD
TEIKNAD	DIPL ING	MVFI	15
VERFARID	SAMMYKKT	VERK	M=110

VERKFRÆÐIHÖNNUN  
SMÁRAHVAMMI 4, HAFNARF S 51974

EYRARTROÐ 13

PAK, SÉRTEIKNINGAR