


A-A
MILLIVEGGUR 1:10

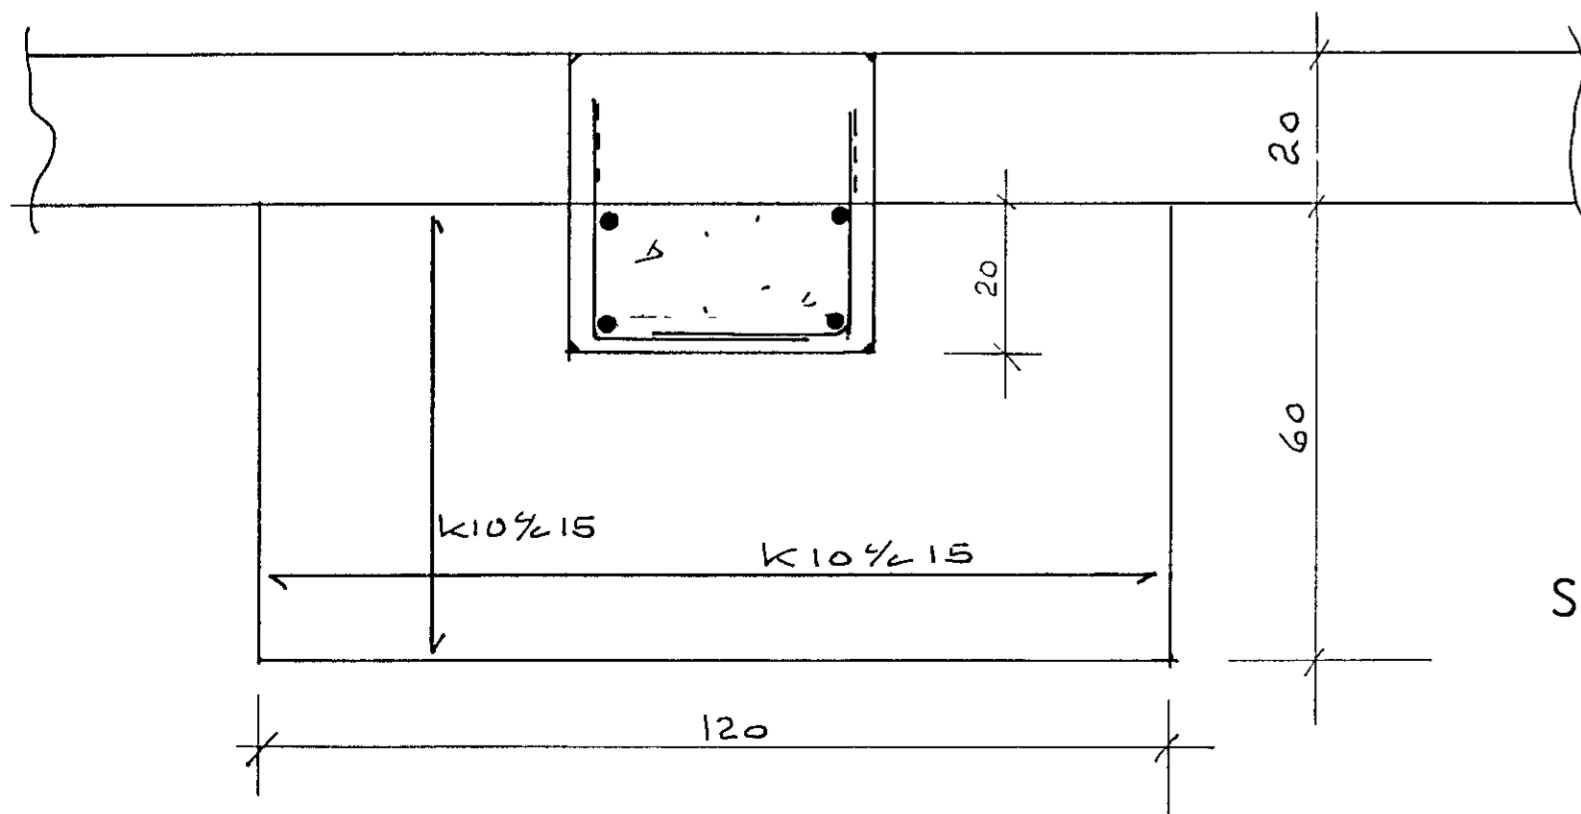

SÚLUR 1:10

FRÓSTDOLIN STEYPA SIGMÁL 15cm
300kg SEMENT í m³
LOFTBLENDI 5,5% Á BYGGINGARSTAÐ
STÁL KS 40

STEYPUHULA MINNST 30mm



DAGS.	BREYTING	GJORT
HÁNNAD JÓN BERGSSON DIPL. ING.	VERKFR. VERKFRÆÐIHÖNNUN SMÁRAHVAMMI 4, HAFNARF S 51974	BLAD 11
TEIKNAD SAMPYKKT JÓN BERGSSON	EYRARTRÖÐ 13	M=1 10
YFIRFARIÐ JÓN BERGSSON	VERK SNIÐ	DAGS FEB '87