



HORNÞÚLA UNP 160
1:10

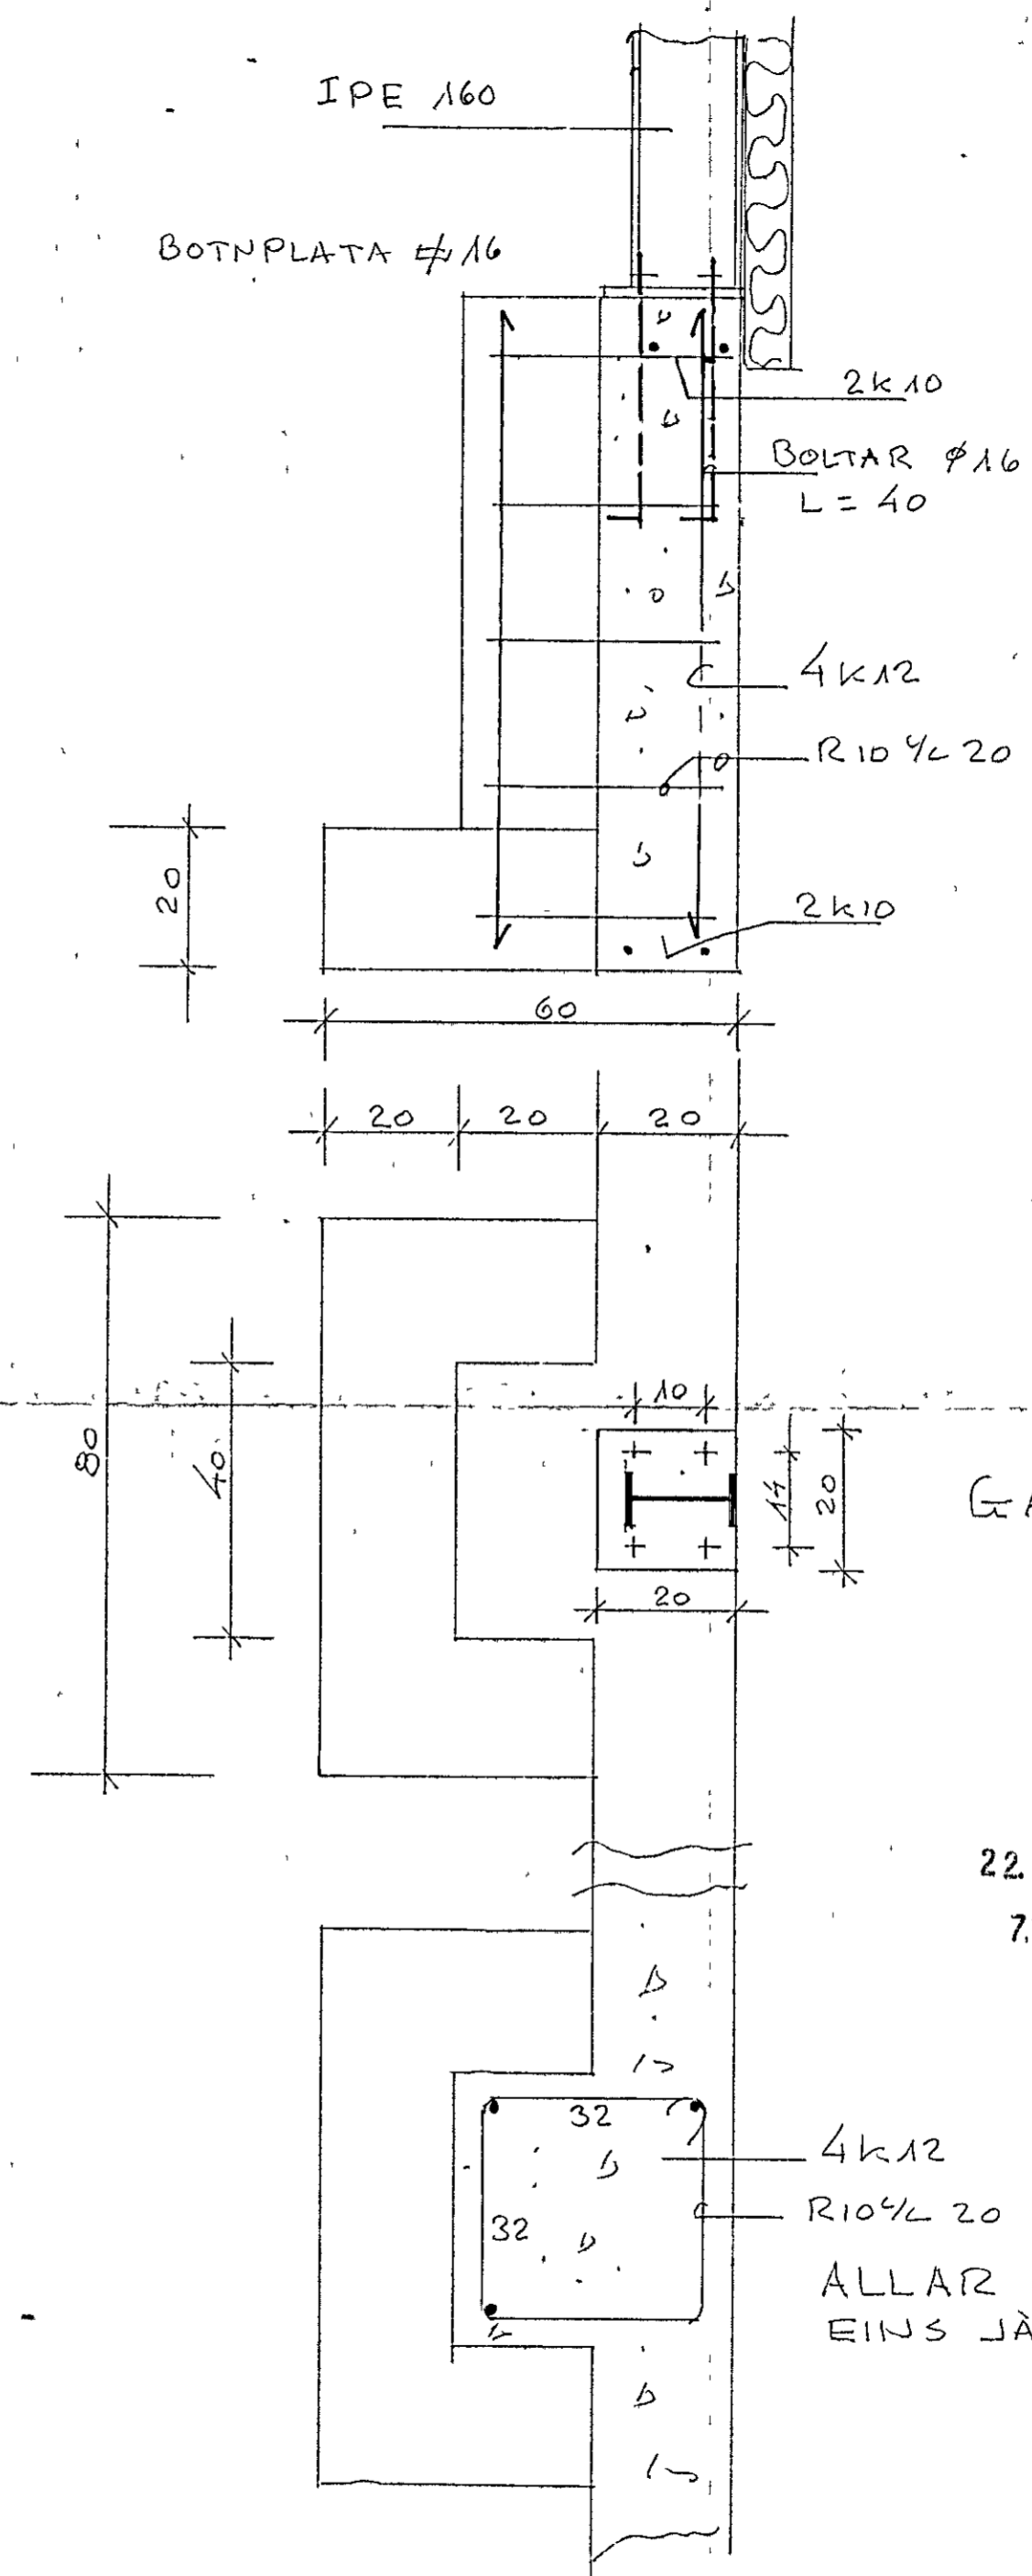

GAFLSÚLA
IPE 160

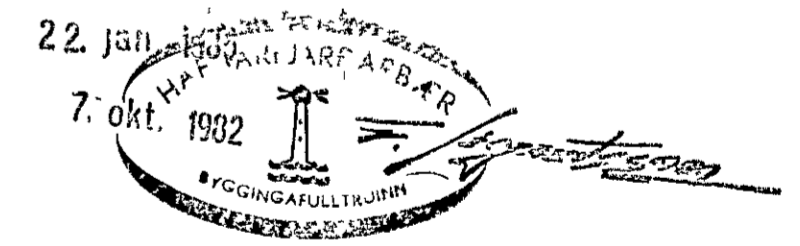

ALLAR SÚLUR
EINS JÄRNBENTAR

DAGS	BREYTING	GJORT
HANNAÐ JB	JÓN BERGSSON DÍPL. ING.	VERKFR. M.V.F.I.
TEIKNAD JB	EYRARTRÖÐI4	BLAD 3
YFIRFARIÐ JB	SÚLUR	VERK
SAMDYKKT	M=1:10	DAGS AG '82