
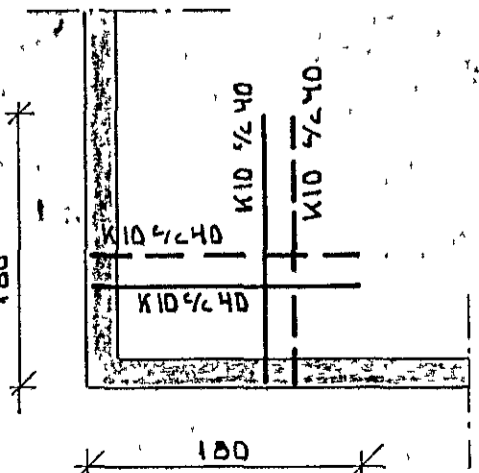
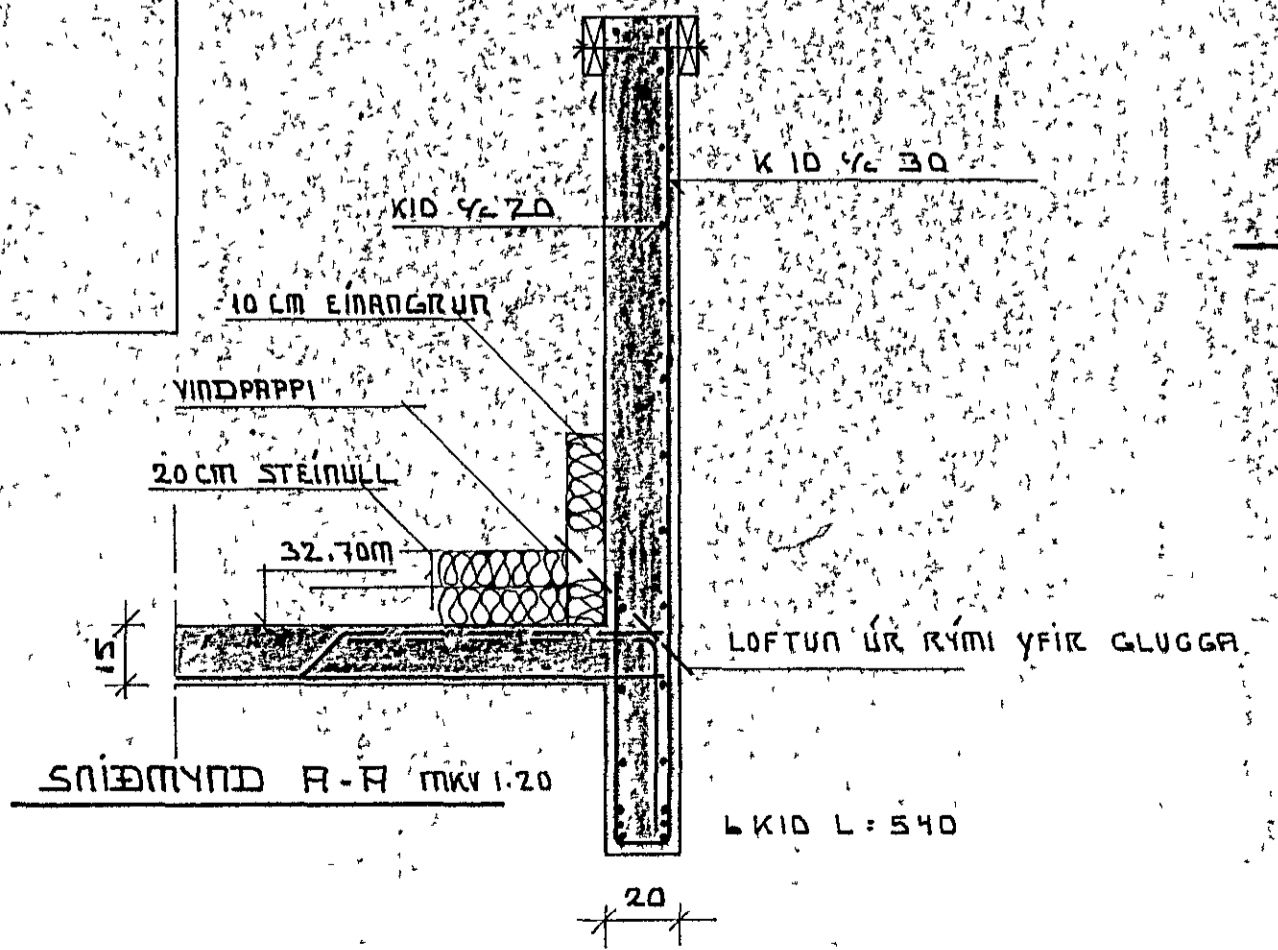
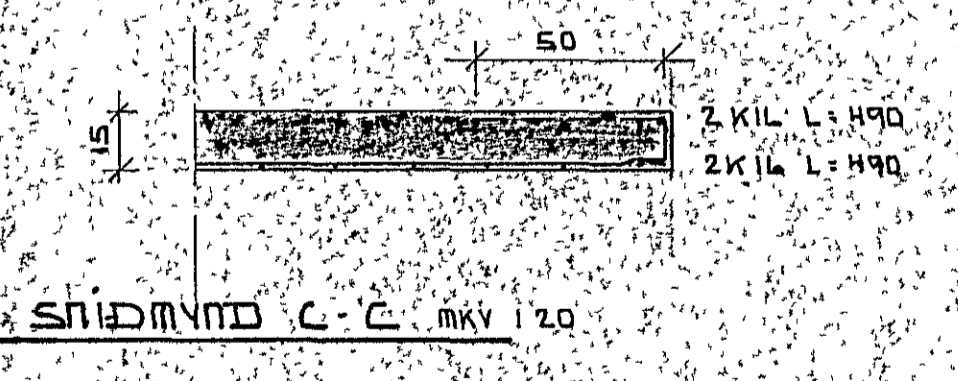
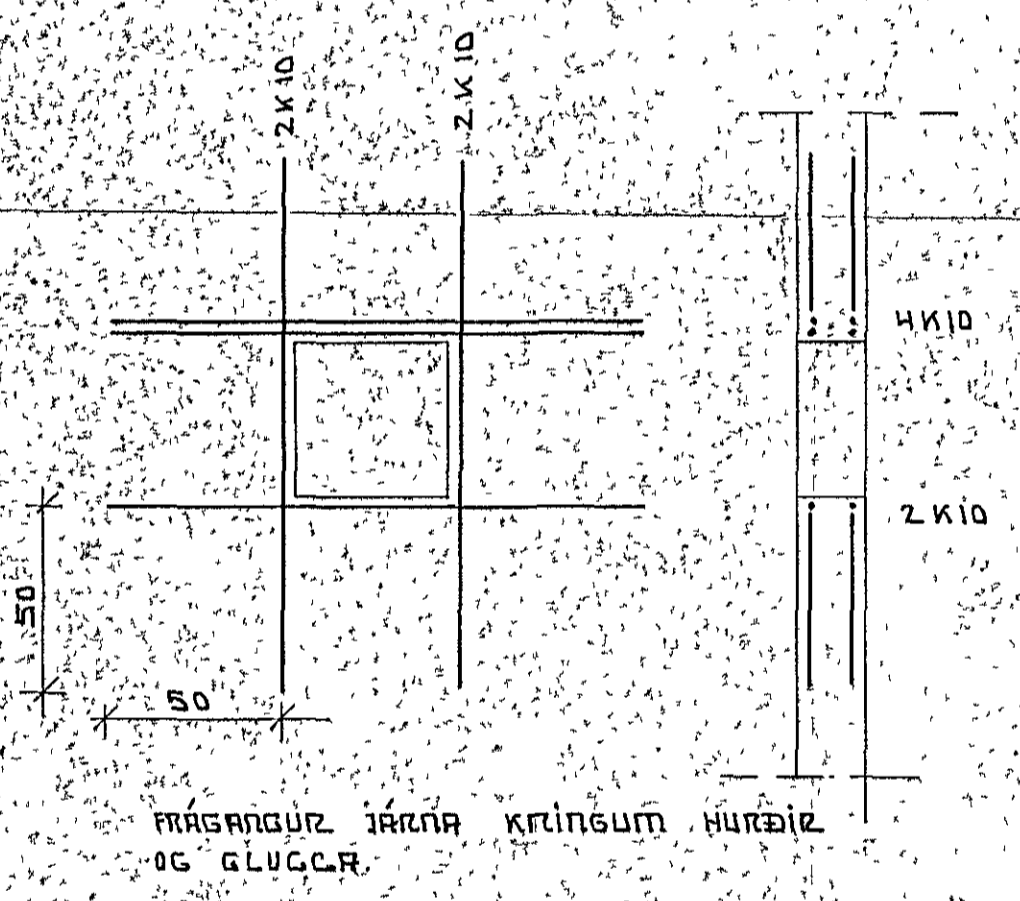
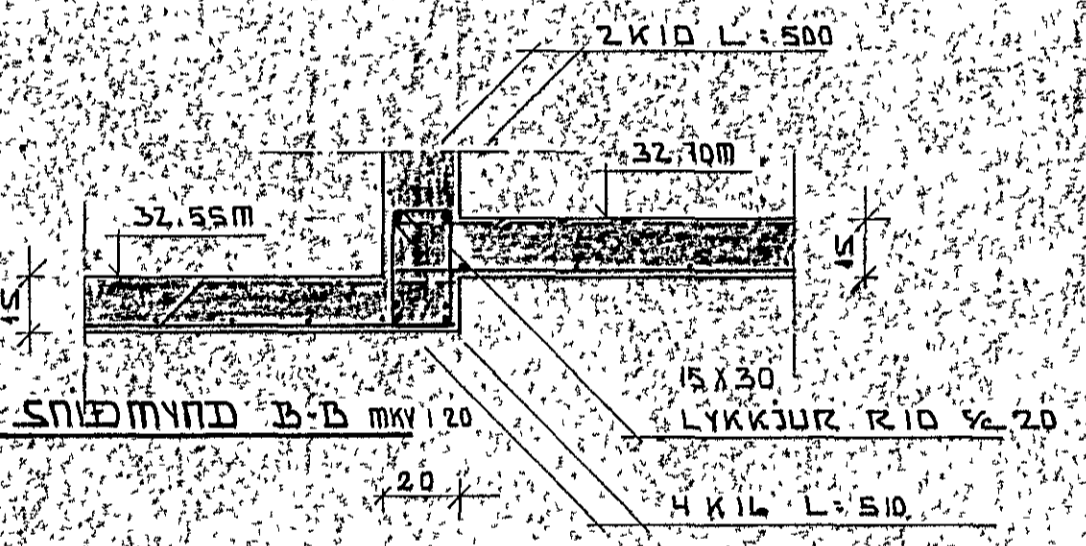
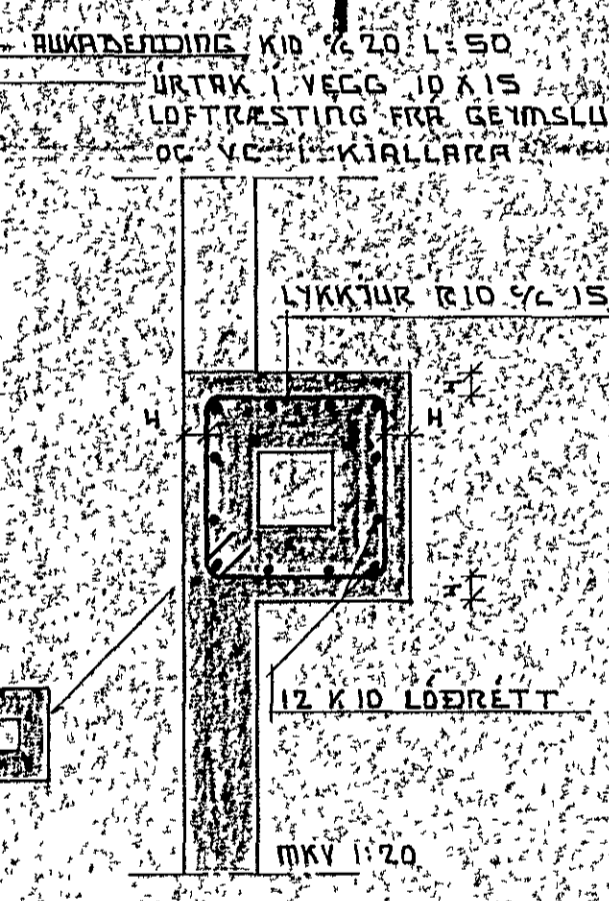
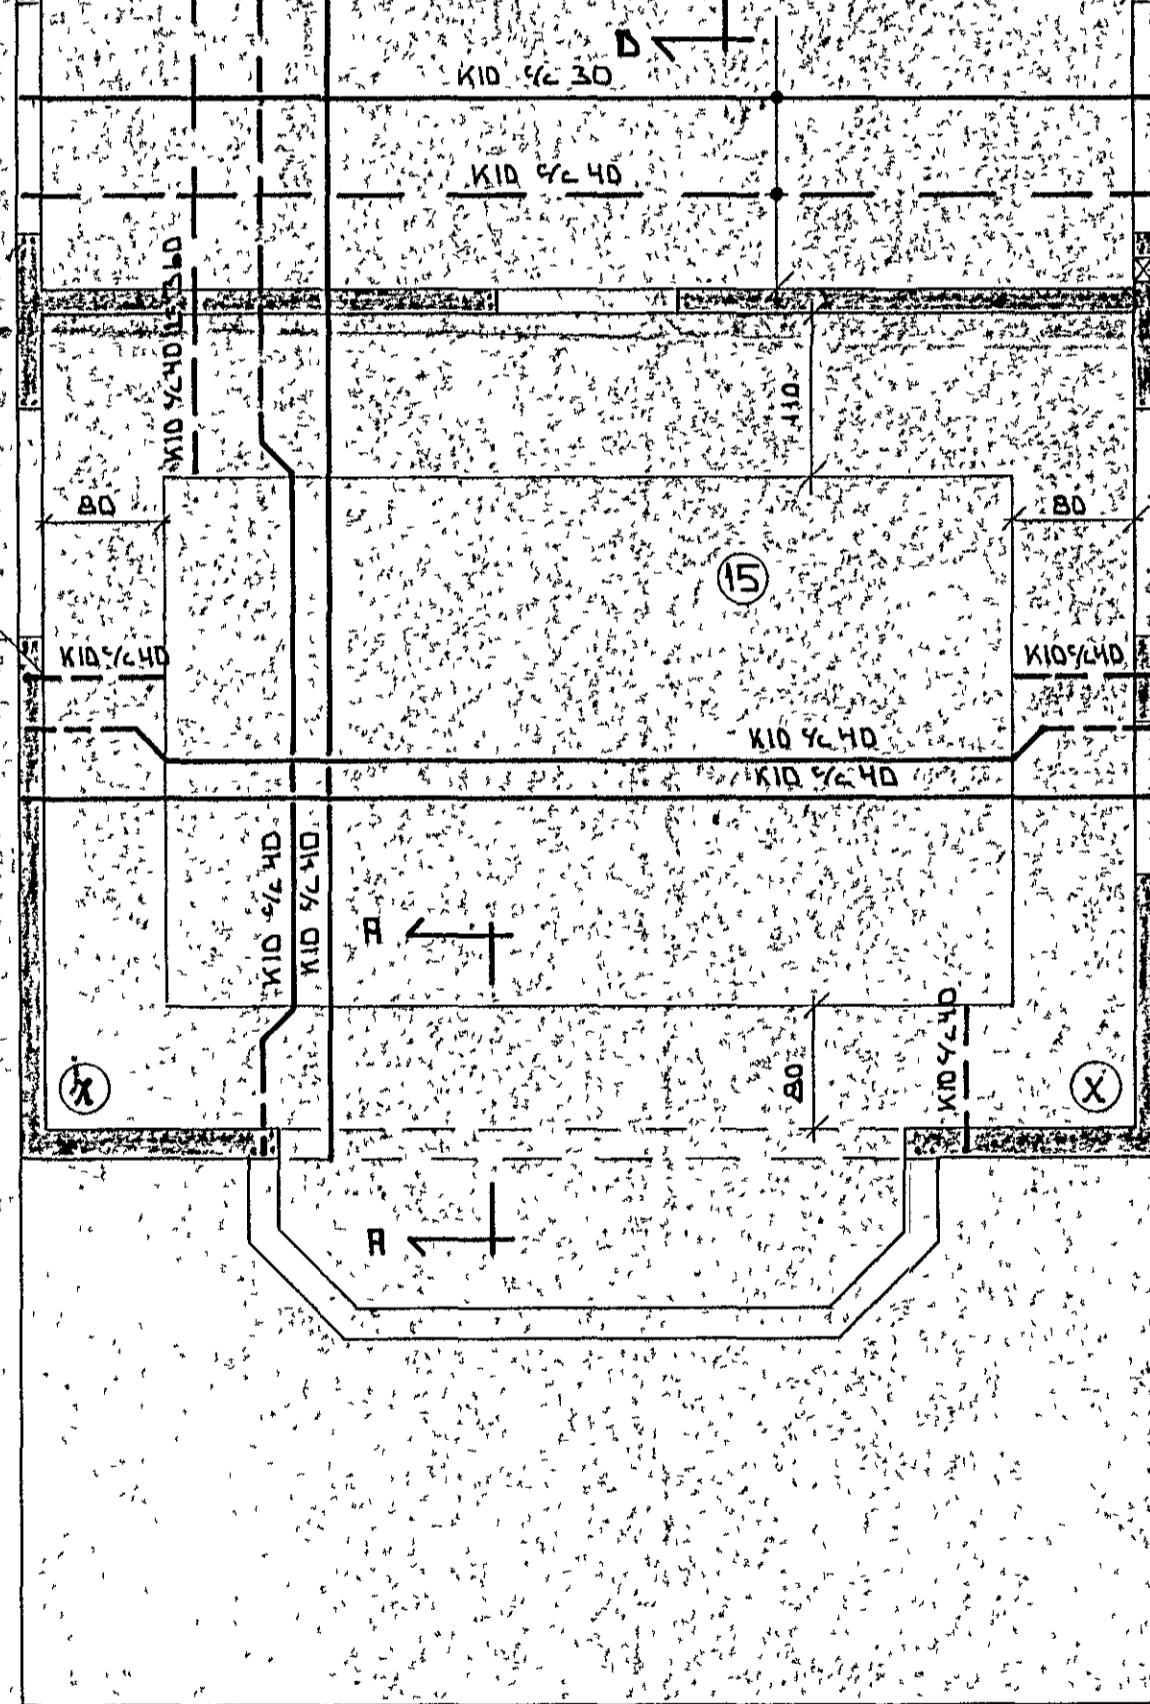


LOFTRÆSTIGAT FÜR HURKARA

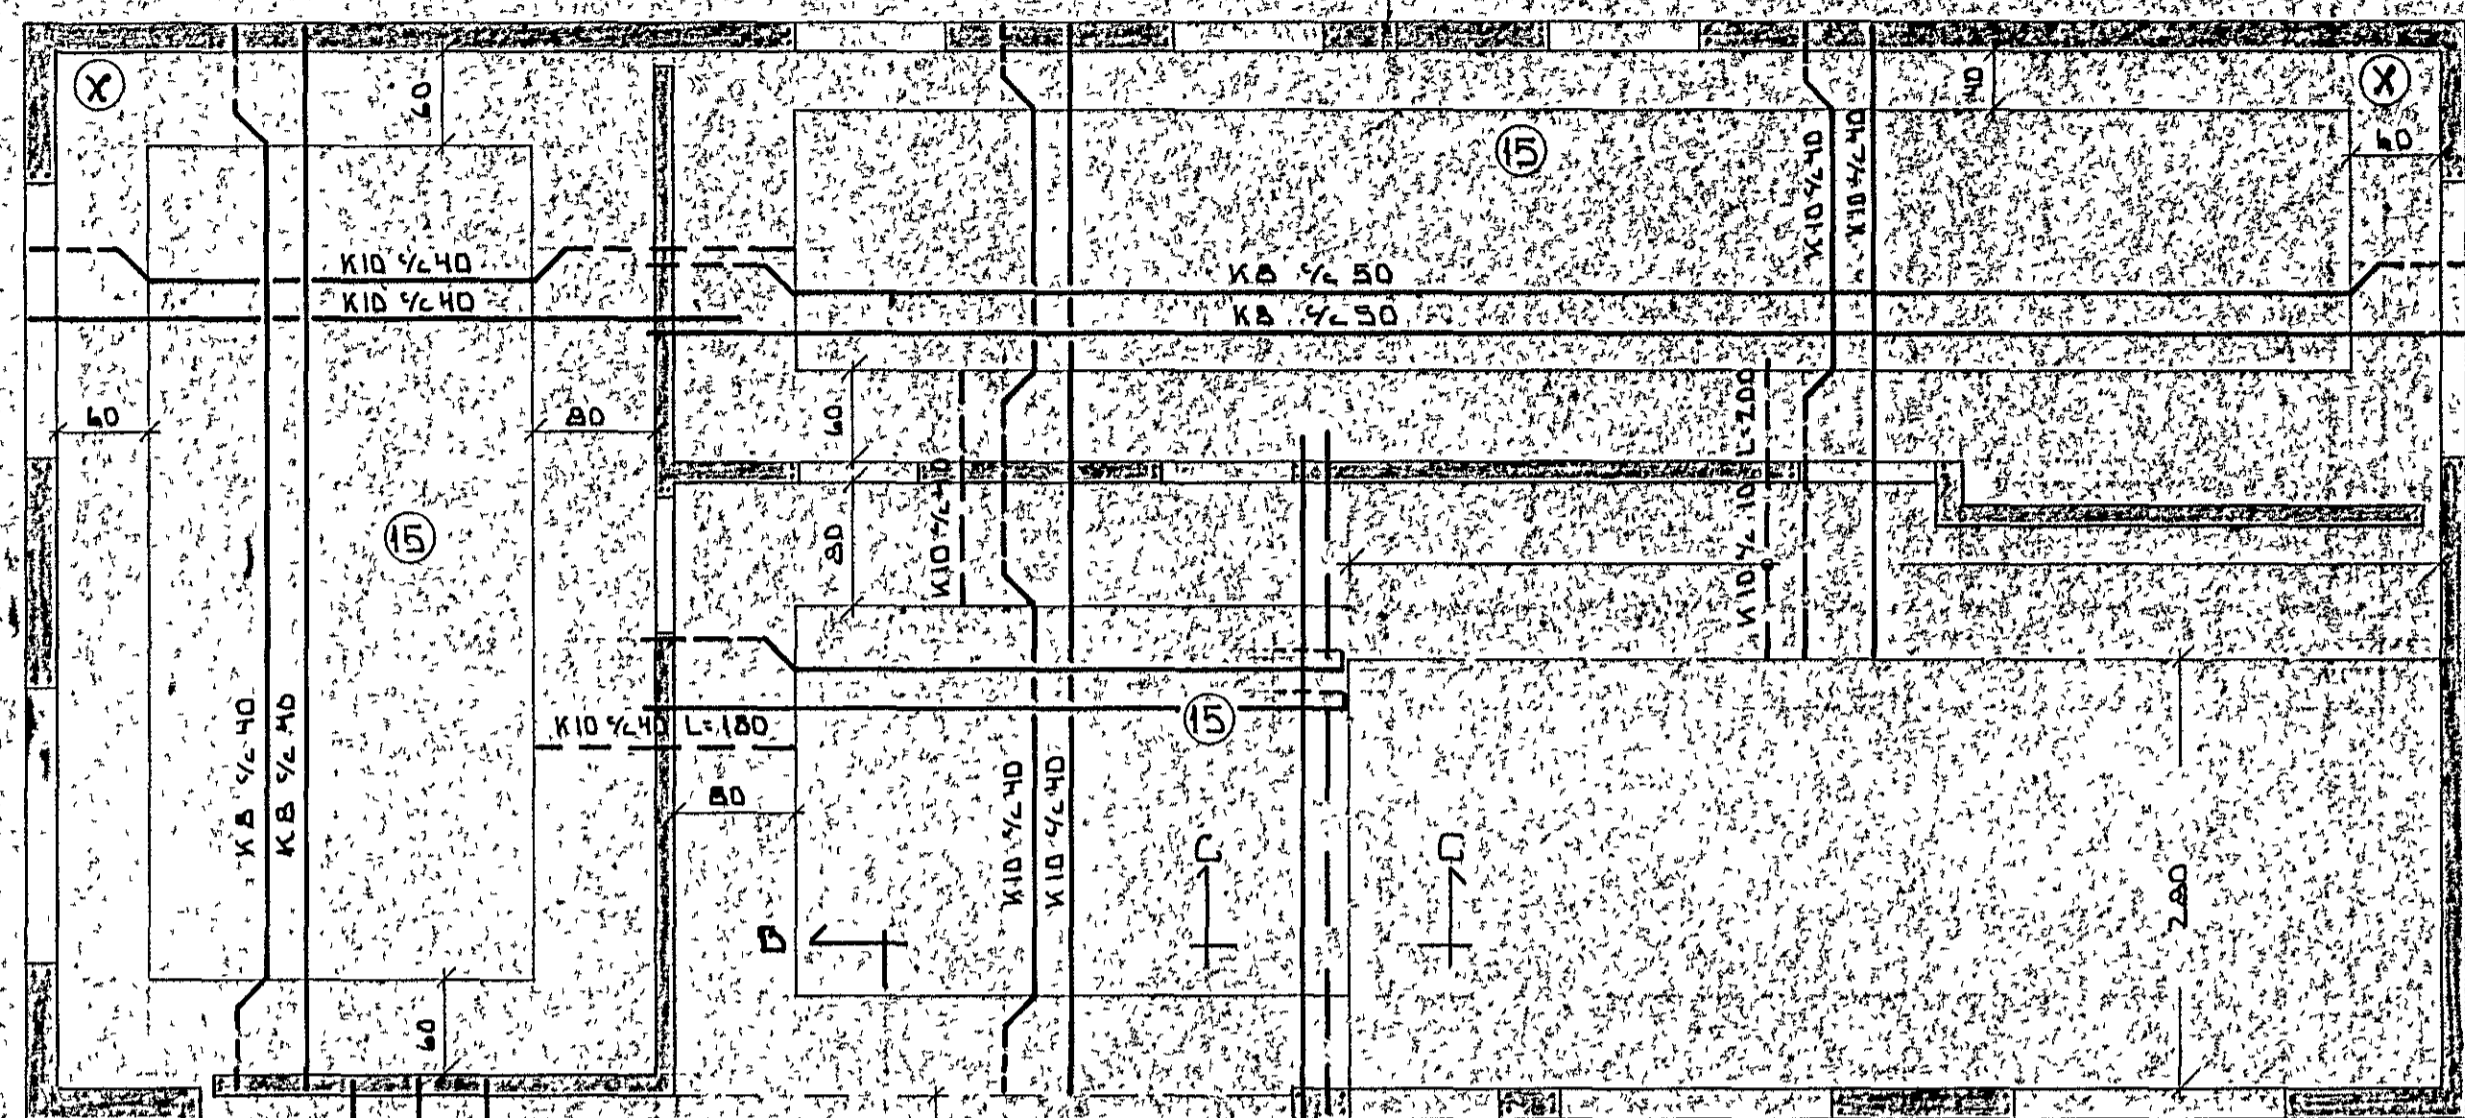


Í HORN SEM MÆRKT ERU MEÐ X KOMI JARNAHOSKYI Í EFRI OG NEÐRI BRÚN.

STEINSTEYPA Í INNVEGGI OG FLÖTUR ER S 200
 VATTNASEMENTSTALA 1/5 S 0,4-0,4 S
 LOFTMÁLHÁLD 5-6%
 STEINSTEYPA Í ÚTVEGGI ER S 250
 SEMENTSMAGN 300-350 KG/M³
 VATTNASEMENTSTALA 1/5 S 0,55-0,60
 LOFTMÁLHÁLD 5-6%
 SIGMAL 2-10 CM

SKYRINGAR

MÆRKT JARN Í NEÐRI BRÚN FLÖTU
 MÆRKT JARN Í EFRI BRÚN FLÖTU
 K10 MÆRKT SLÉTT STÁL ST 25
 K10 MÆRKT KAMASTÁL KS 40
 MÁLSETNING ER Í CM HÆÐARKÖTTAR ERU Í M
 STEYPULAG Á JARN Í FLÖTUM SKAL VEÐA Í CM
 Í INNVEGGI KOMI JARNAGRIND K10 1/2 30 # Í MÆÐI VEGG
 Í ÚTVEGGI KOMI K10 1/2 30 LÖÐRÉTT EN K10 1/2 20
 LÖÐRÉTT JARNAGRIND SKAL STAÐSETJA 3 CM FRA
 ÚTBRUN VEGGJA
 YFIR GLUGGA OG HURDIA SKAL SETJA 4K10 OG
 UPPMÆÐ OG UNDIR SKAL SETJA 2K10 NEMA ANNAR
 SÉ TEKIB FRAM

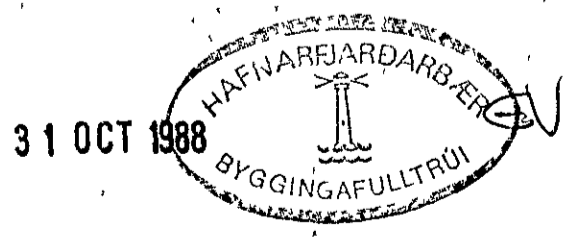

SJÁ TEIKNINGU B-IV

| | |
|--|-------------------|
| FRAGRABERG 24 HAFNARFIRÐI | 1988 OKTÓBER |
| STEINSTEYPT PLATA YFIR HÆÐ | MELKYRABEI |
| DE KNIHÖFUSTU SVEINS KARLSSONAR TFI HAFNARSTRÖÐ 12 220 HAFNARFJÖRÐUR 91-54223 | TEIKNING B-III |

Summa