

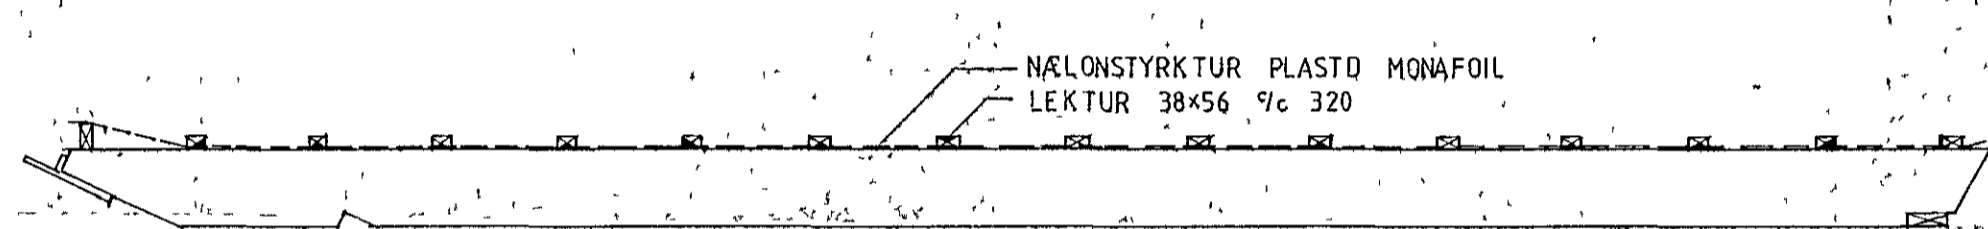




ÞAKEININGAR 'A' LANGHÚS

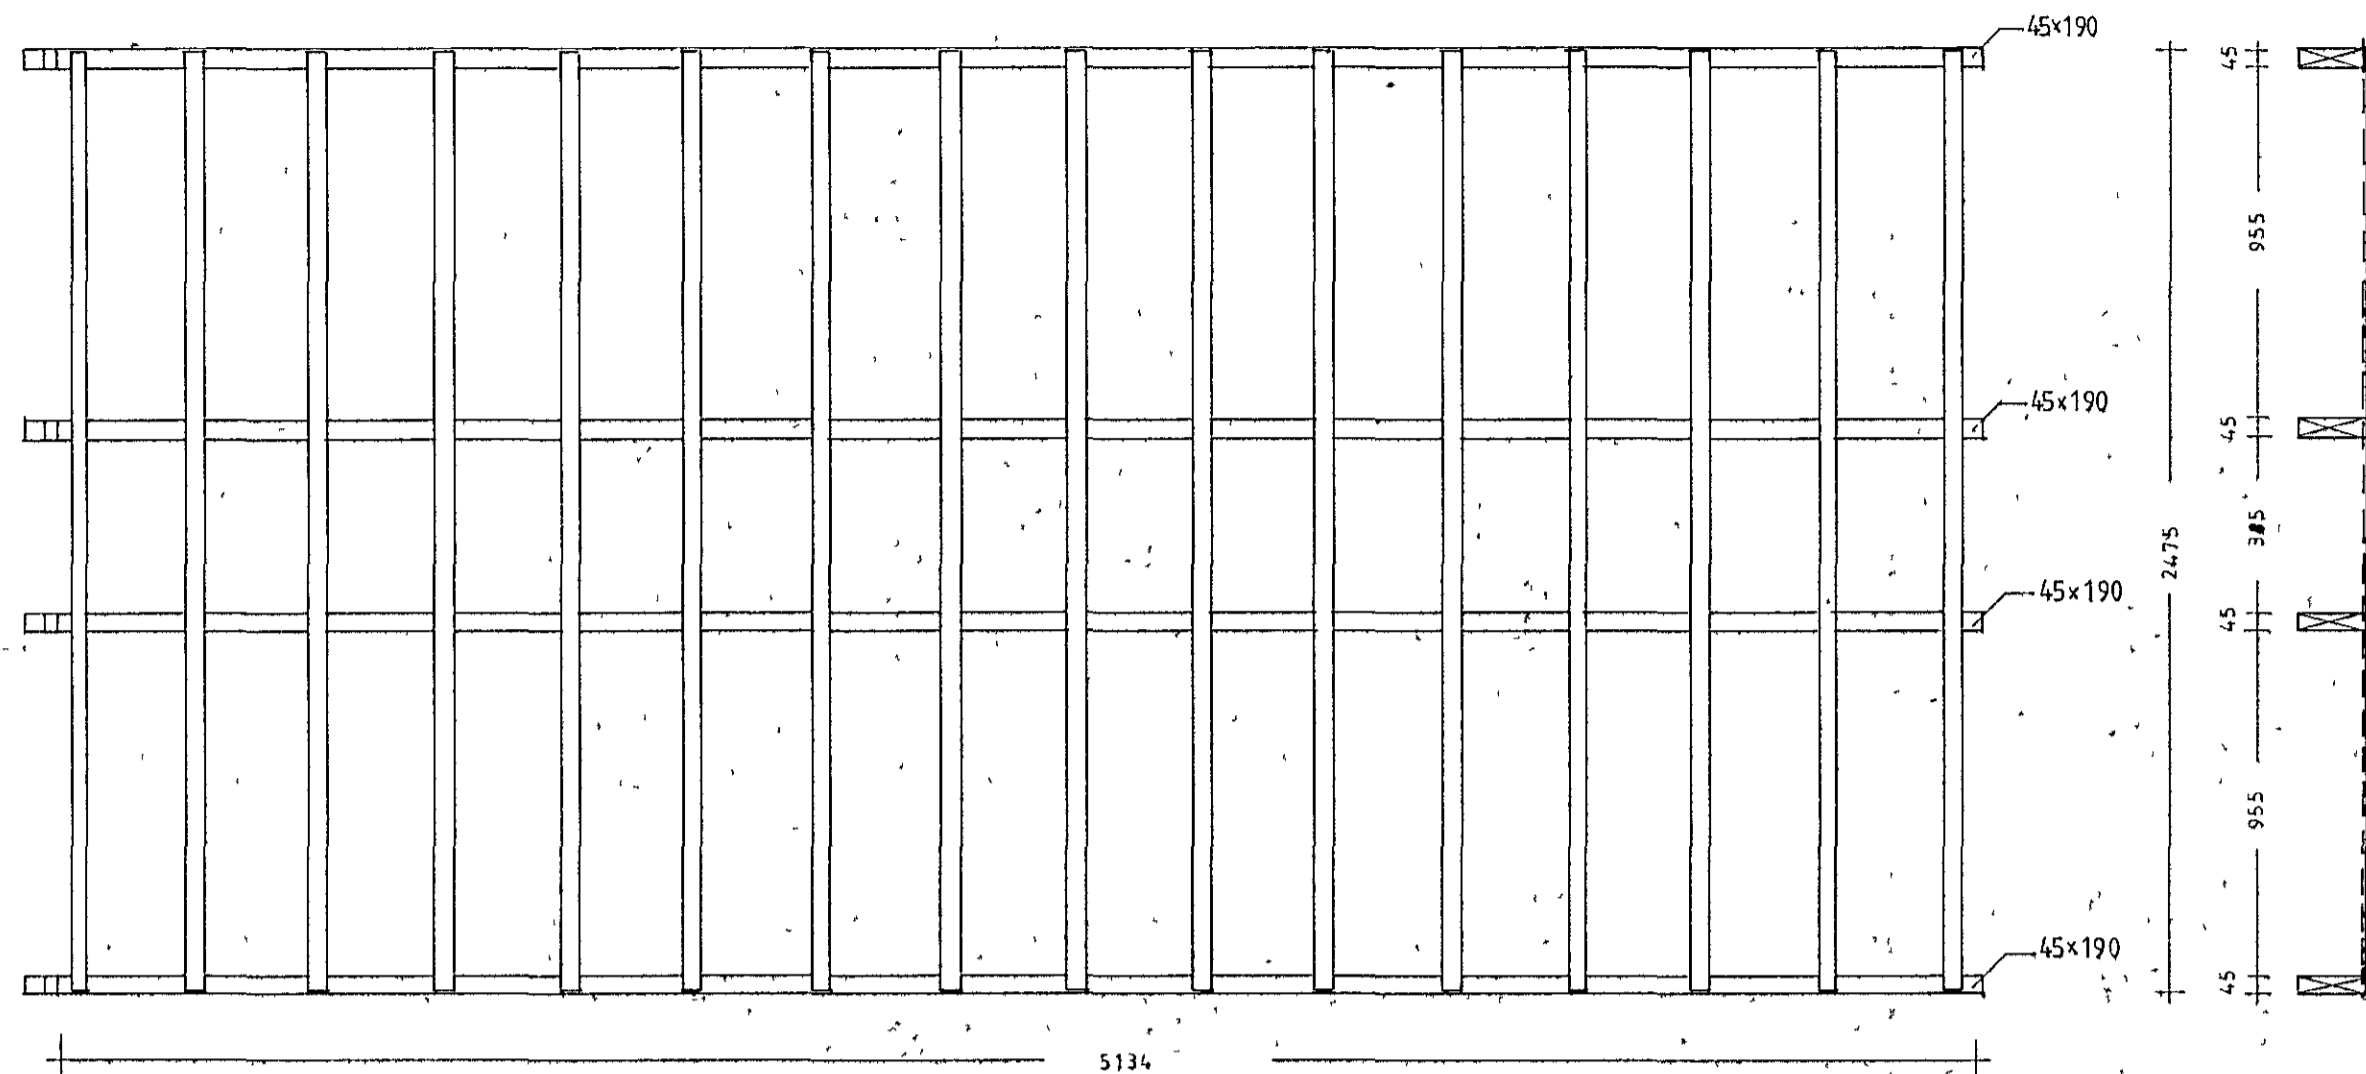


SPERRUR 'A' SAMSEYKTUM LANGHÚSS OG VINKILHÚSS 150

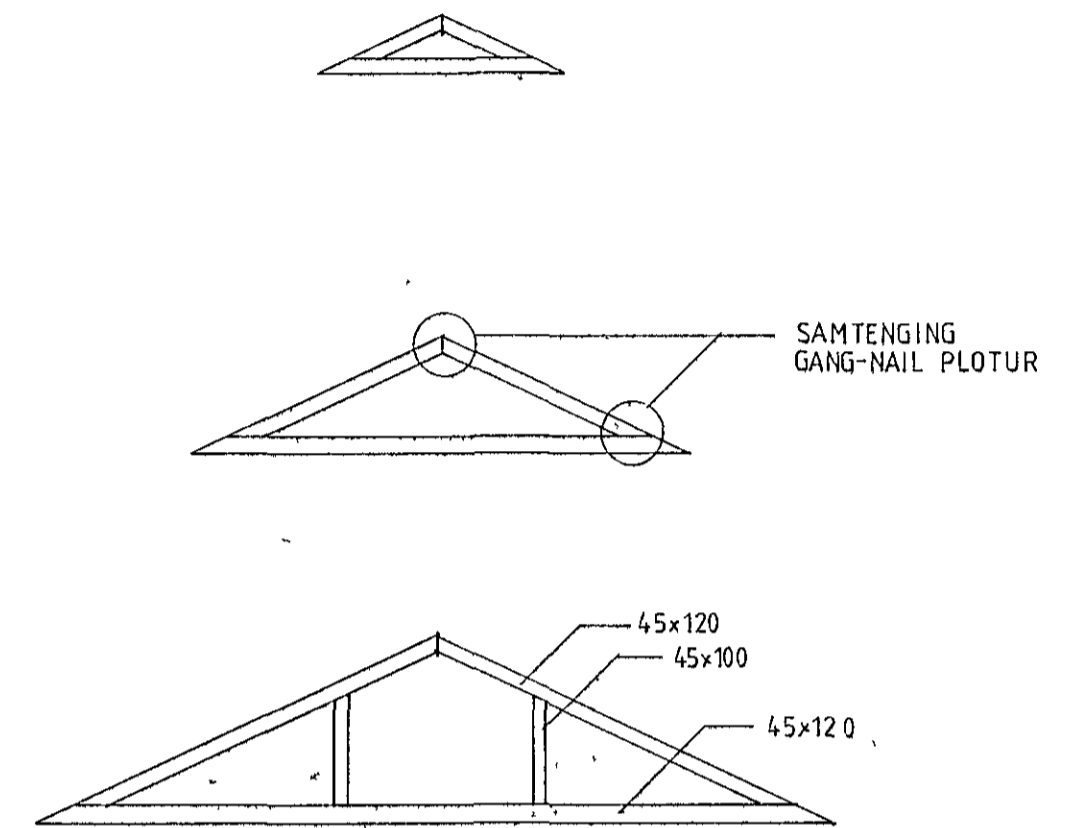

ÞAKEININGAR 'A' VINKILHÚS

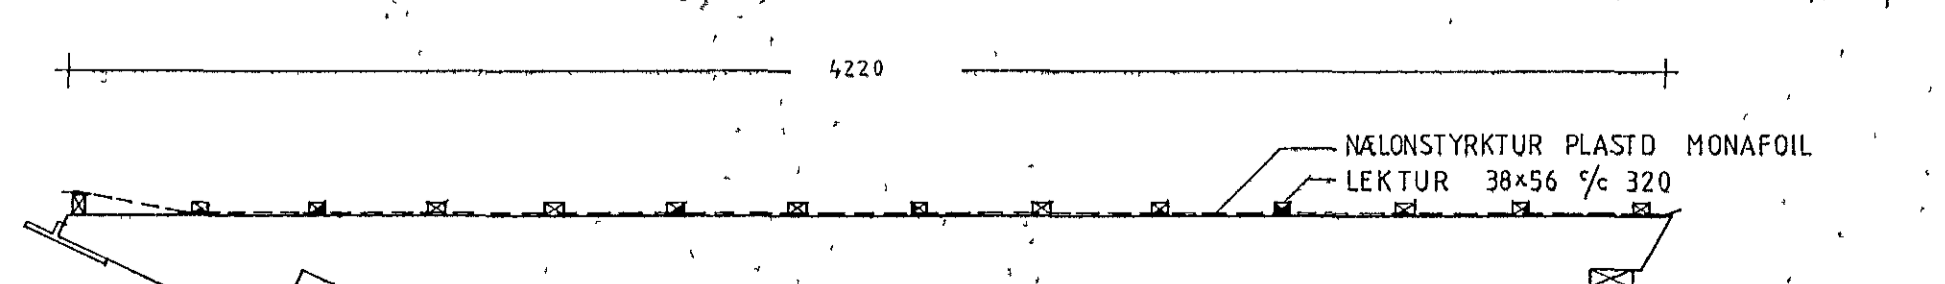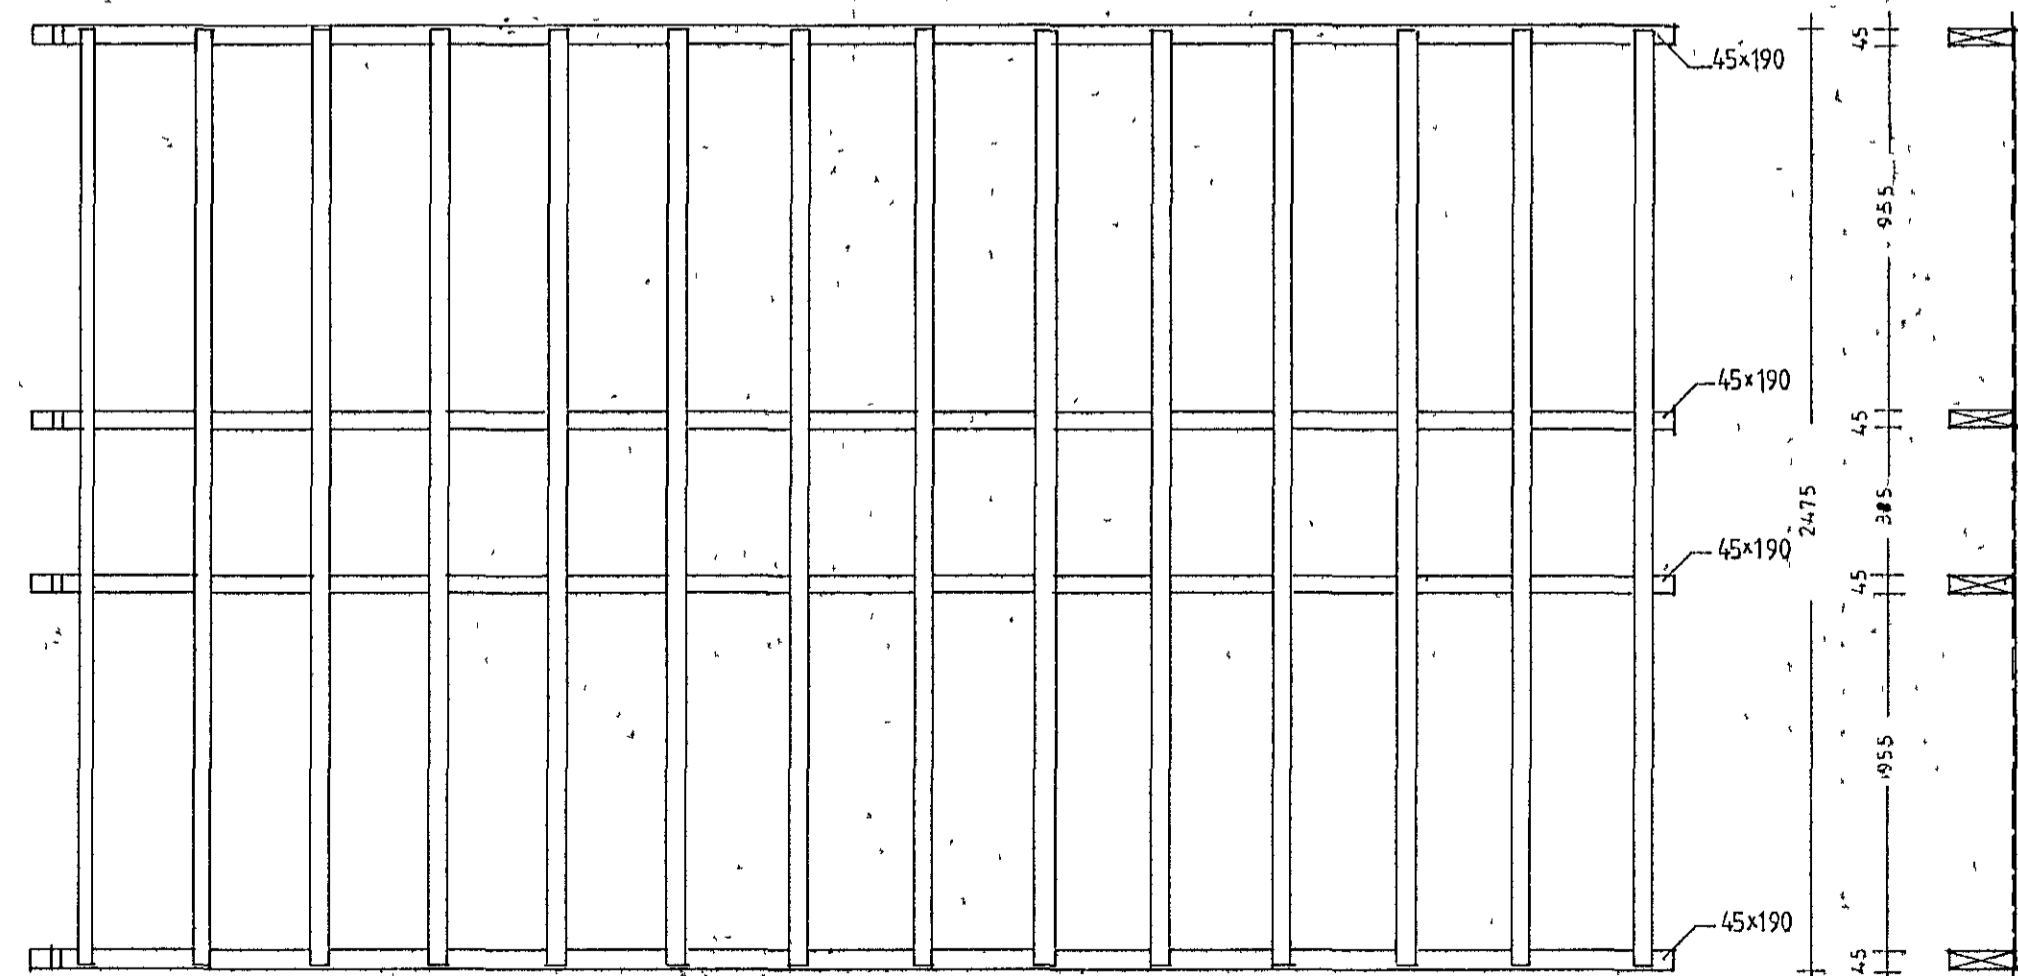

SAMSEYTI ÞAKEININGA

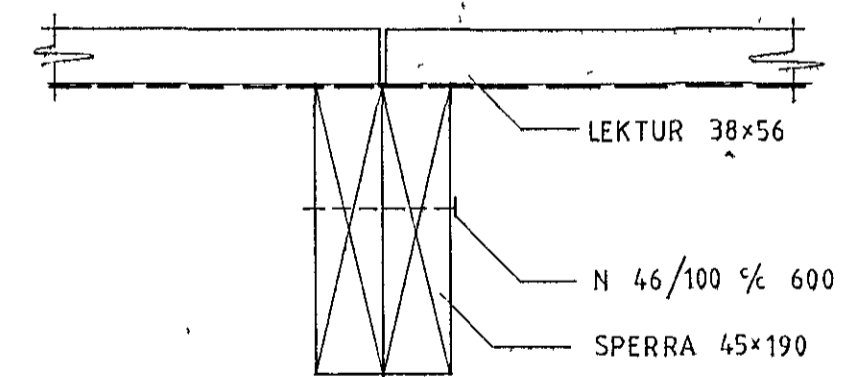

31. október 1983
 BYGGINGAUFULLTRUINGI
 HOSBY HÚS

<p>HOSBY HÚS HF SMIDJUVEGUR 28 200 KOPAVOGUR SIMI 91-79277</p>	VERKHEITI	FAGRABERG 26 HAFNARFJÖRDUR		
	VERKHLUTI	ÞAKEININGAR 25		
	HUSGERÐ	MÁL \$138 RY 25	1.20	TEIKN NR D 61
	HANNAÐ HOSBY-SE	TEIKNÁÐ SE	DAGS 16.8.83	VERK NR TEIKN NR FTI