

HLUTAM. J

HLUTAM. G

A VINKILHÚSI TEIKN D2  
2xKROSSVIÐUR 16 mm  
N 2x9x28/65

REIM 45/145

BMF SPÉRRUFESTING  
2 STK 170 N 2x2x40/35x5 STK

T JARN 90x90x45





N 3x46/130 I HVERN LOFTBITA  
N A MILLI 28/65 % 100

28/65 % 400

RAUF FYLLT PU-FRAUD

28/65 % 400

KROSSVIÐUR 16

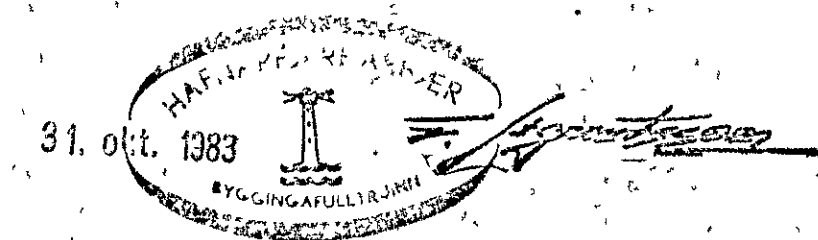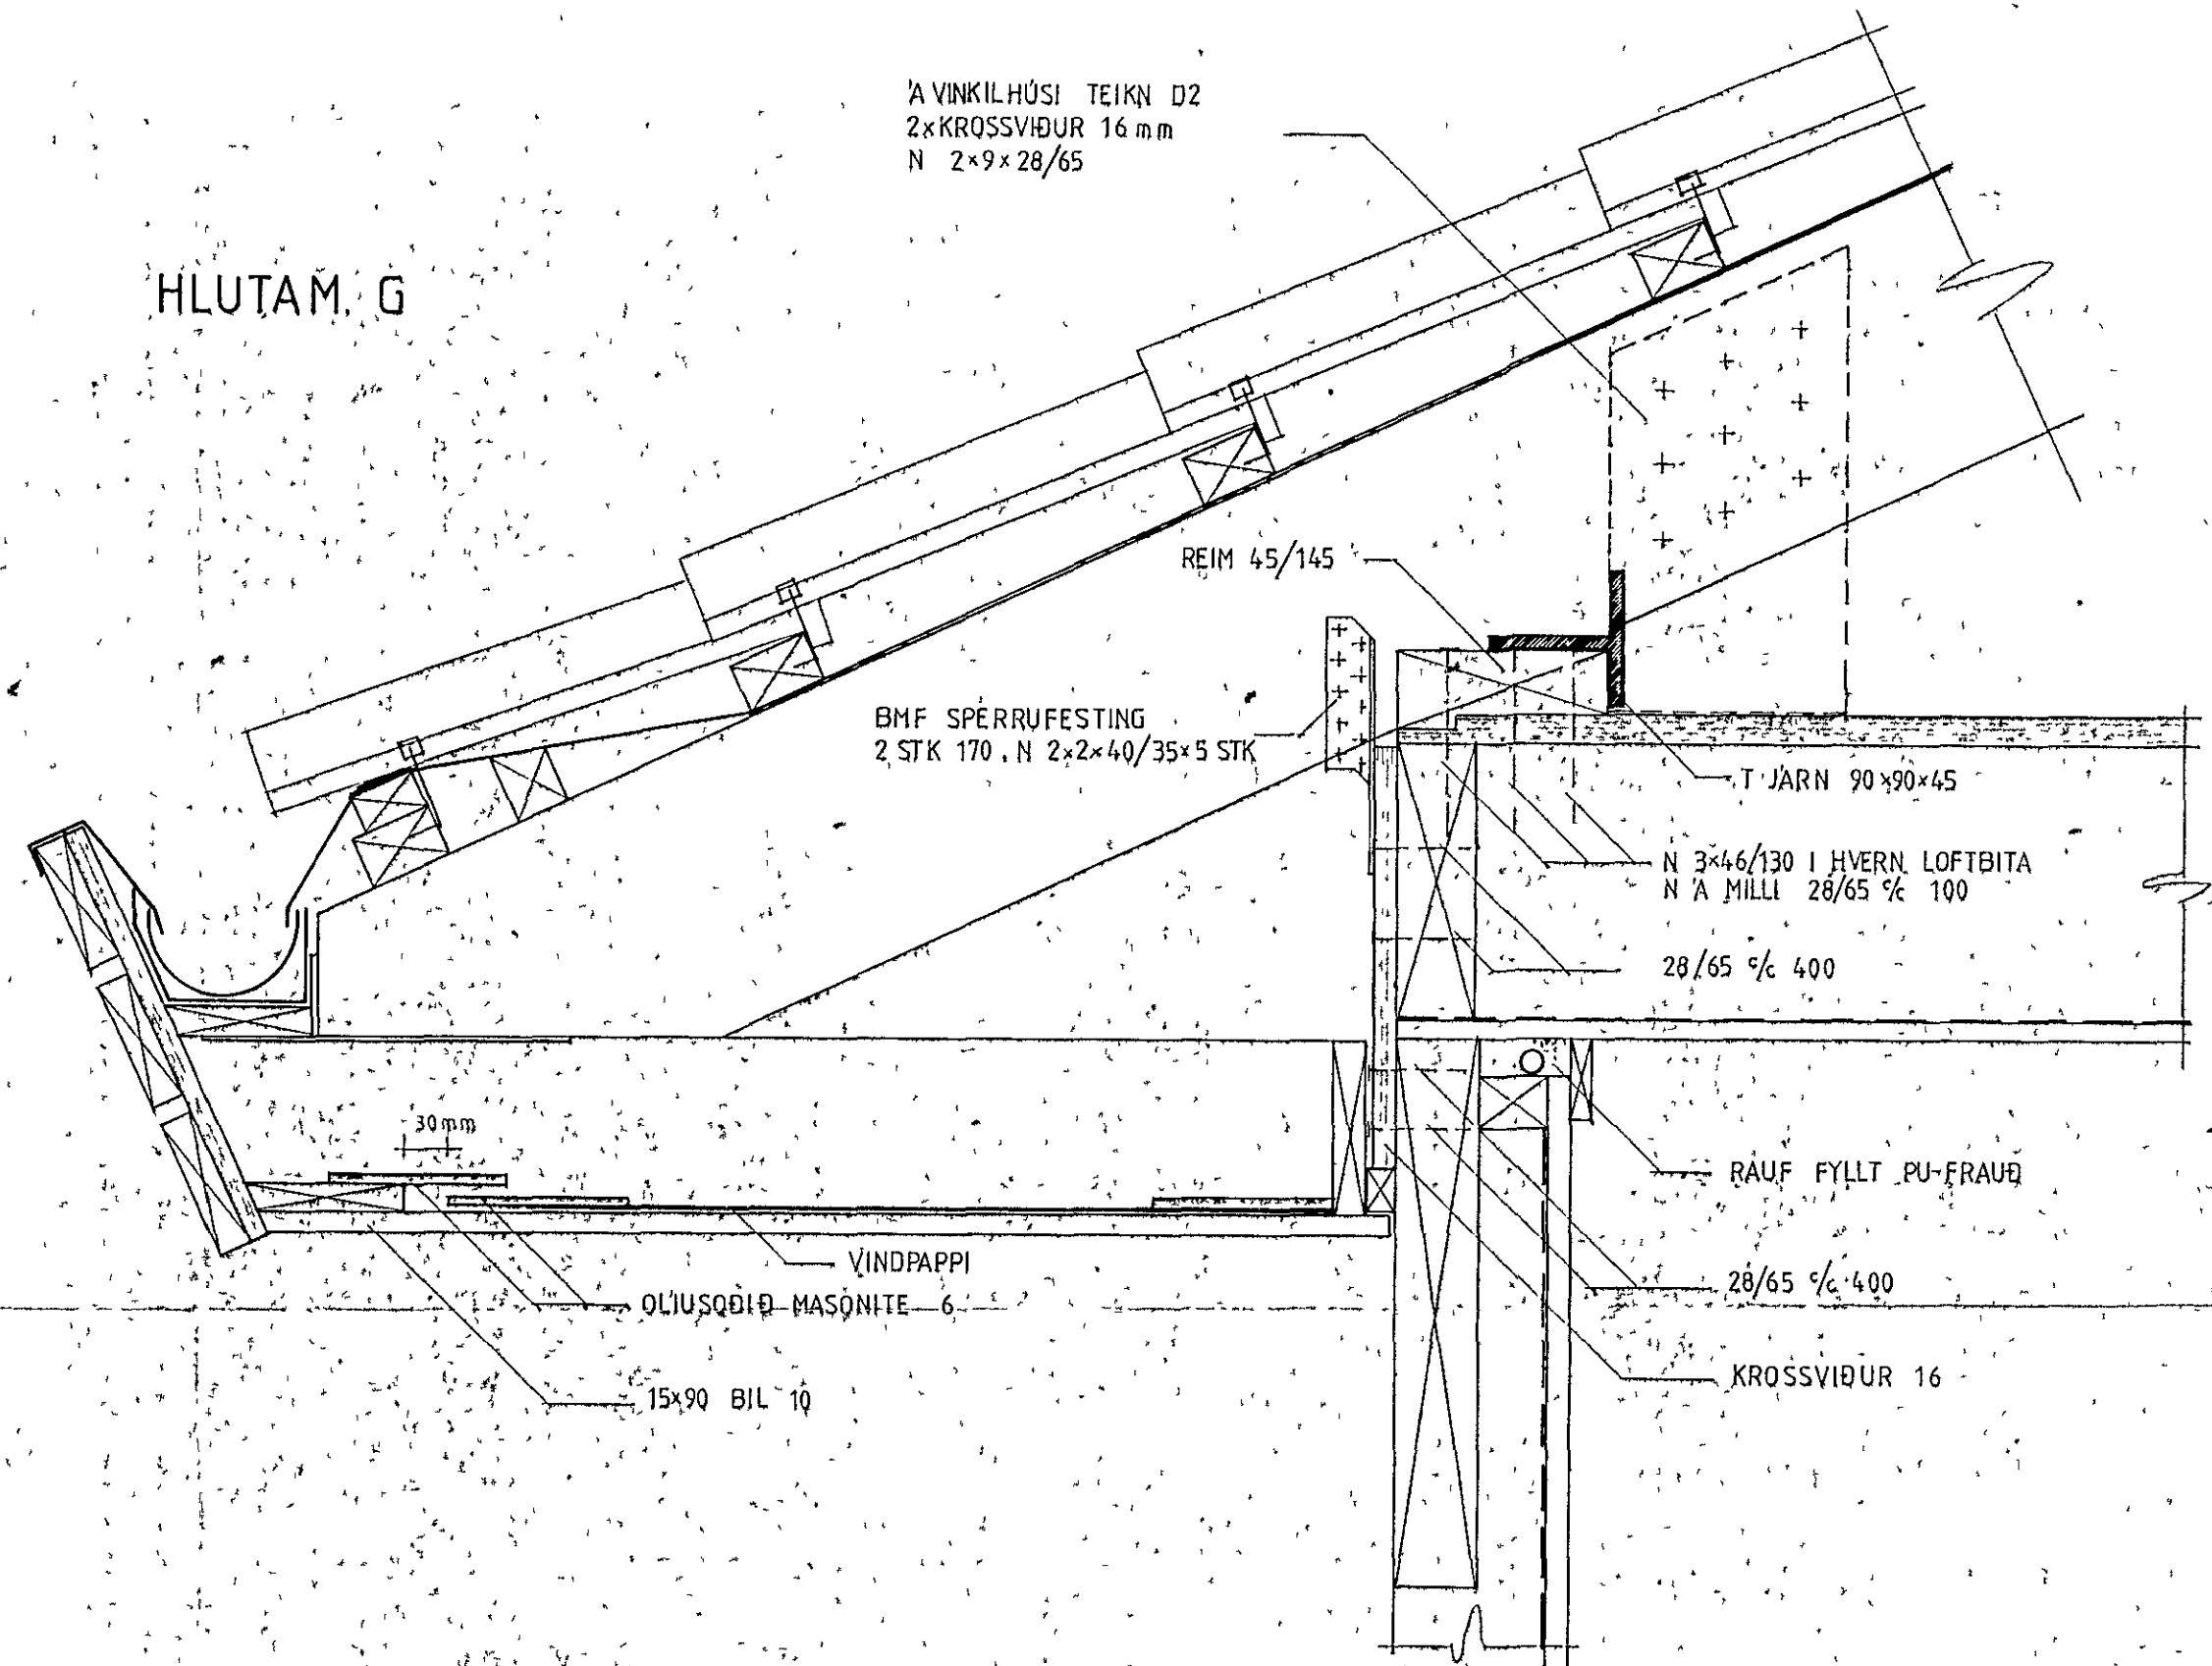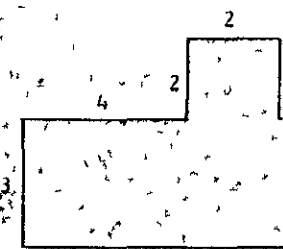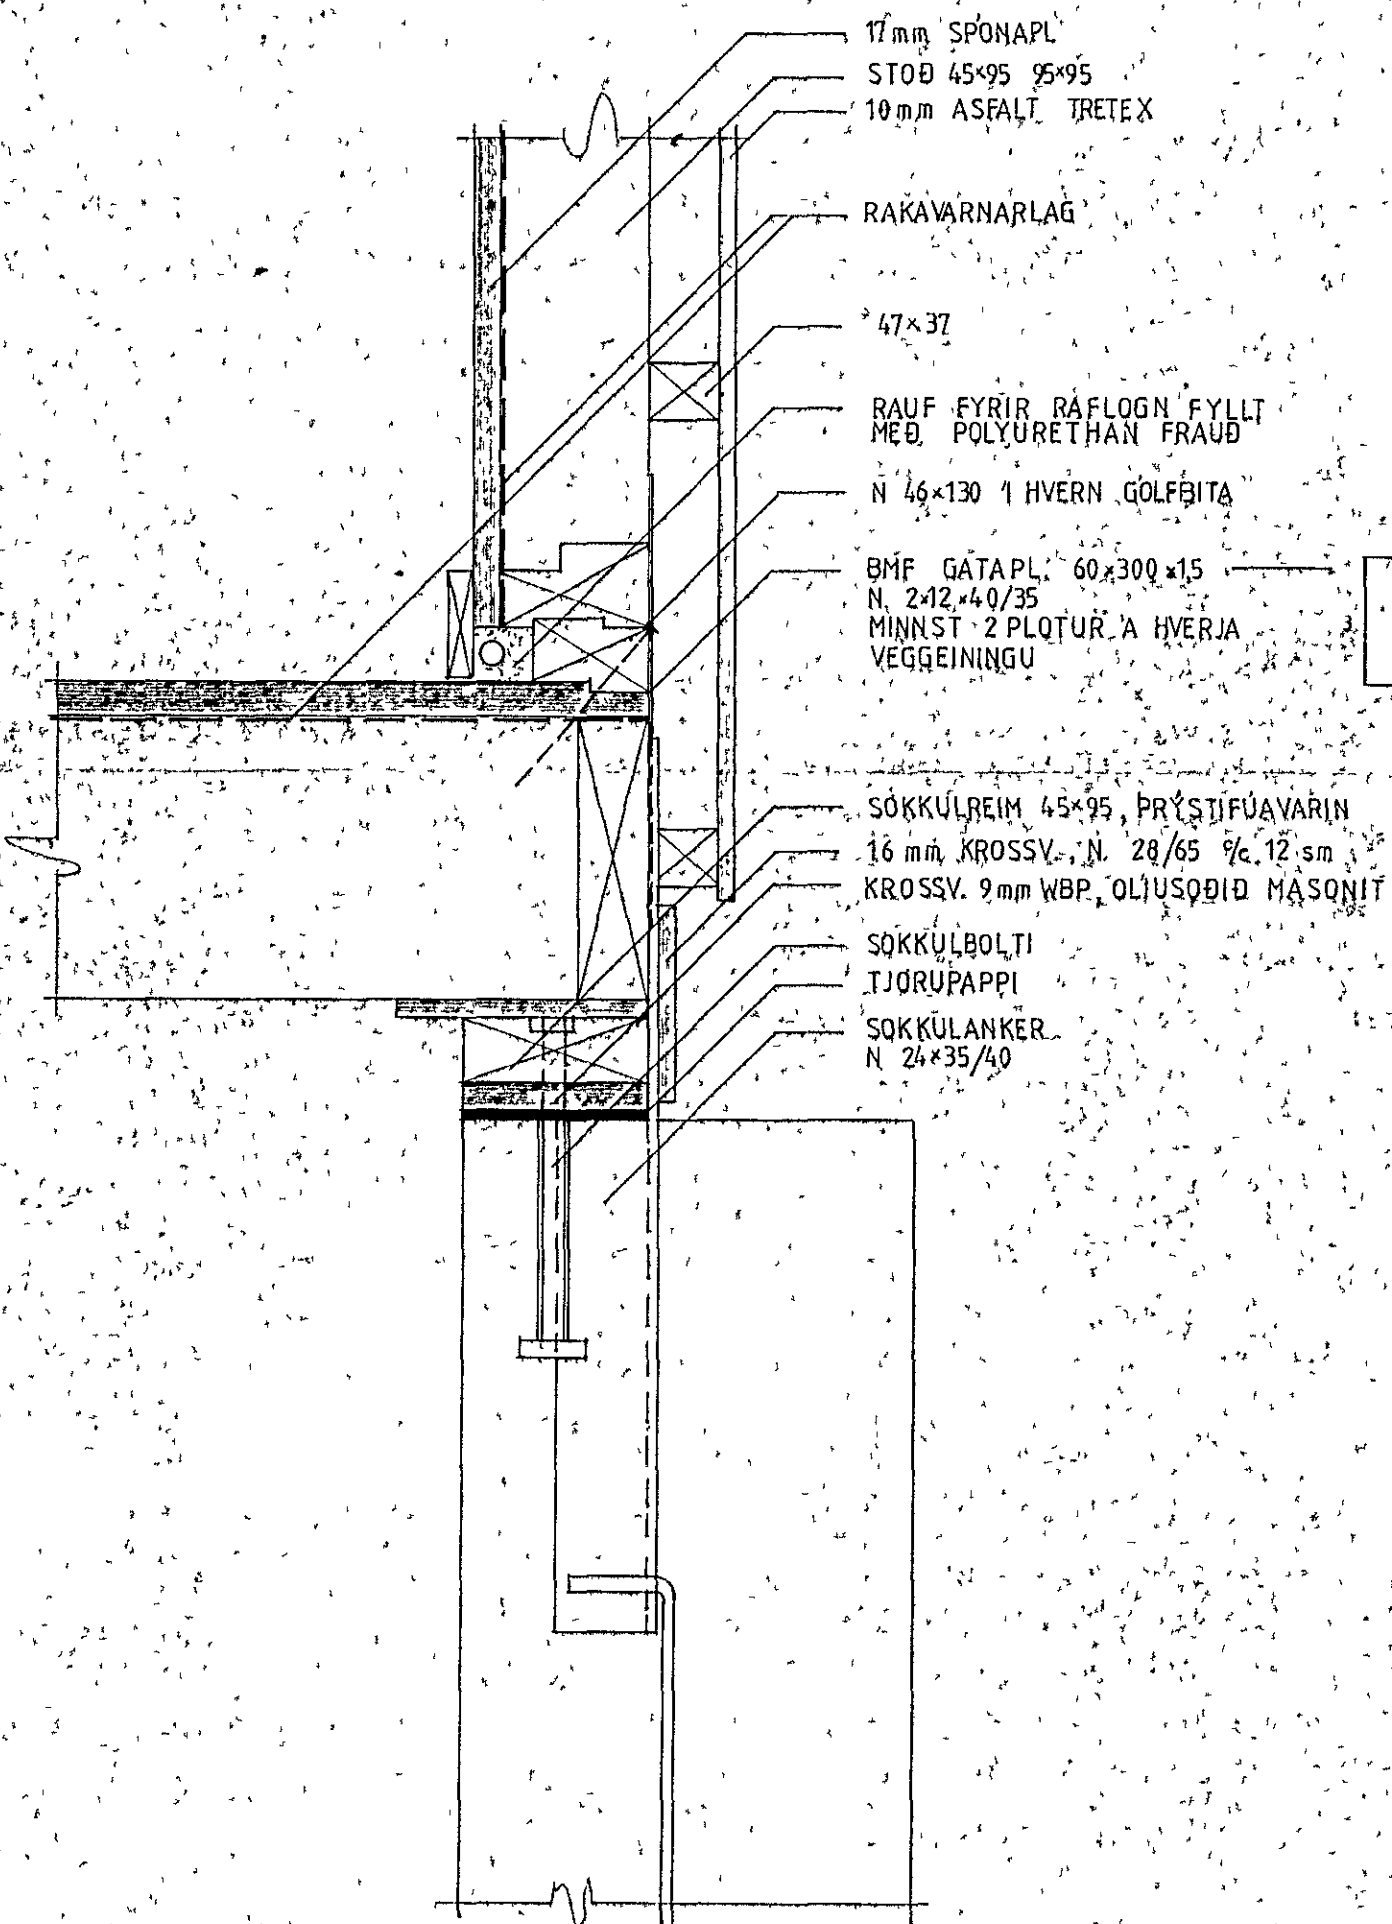

BREYTT 26 9 83 SE

<p>HOSBY HÚS HF SMÍÐJUVEGUR 28 200 KOPAVOGUR SÍMI 91-79277</p>	VERKHEITI FAGRABERG 26 HAFNARFJÖRDUR			
	VERKJULU FEST. SÖKKULL PAKBRÜN 25°			
	HUSGERD S-138 RV 25	MÁL 1.5	VERK NR.	TEIKN NR. D 4
	HANNAÐ HOSBY-SE	TEIKNAD SE	DAGS 11 8 83	TEIKNARMAÐUR FT1