



GRUNNMÝND 1:50

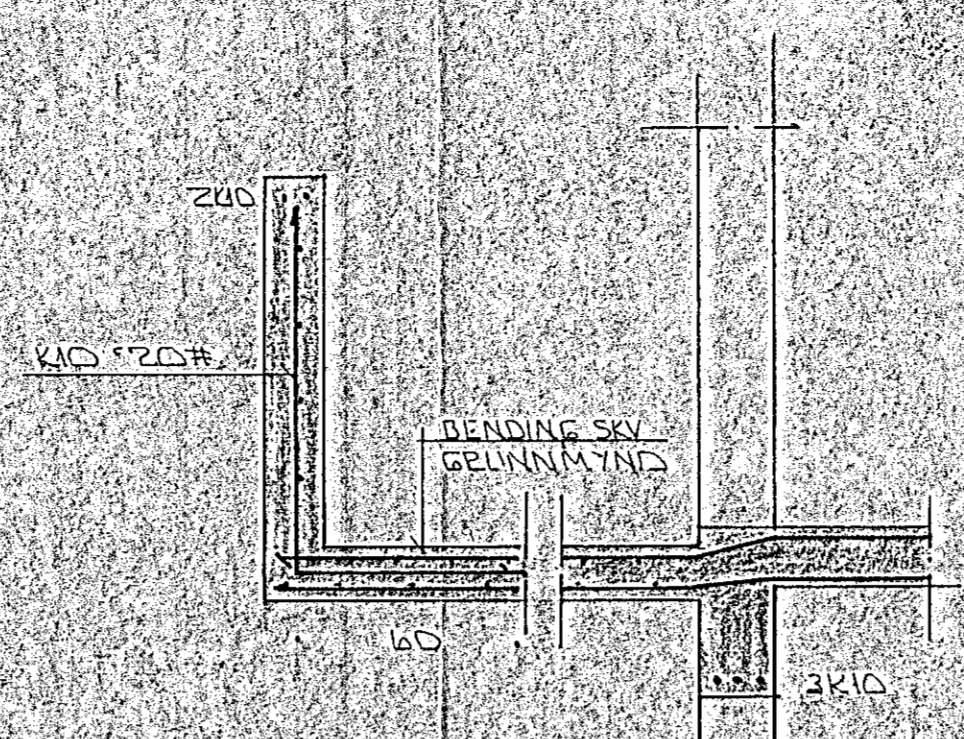

SNID B-B I SVARIR 1:20

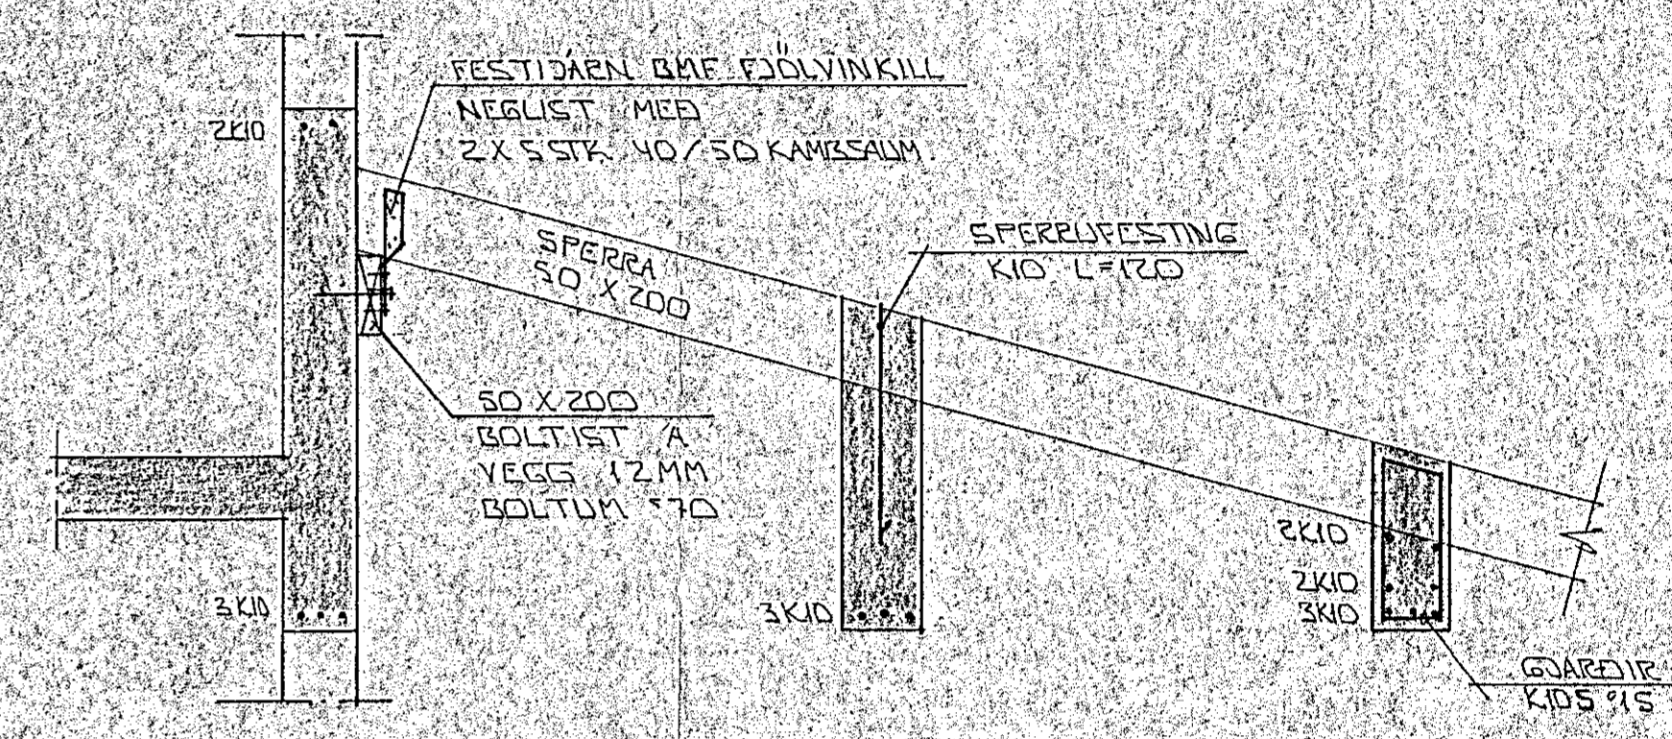

SNID A-A 1:20

NEMA ANNARS SÉ GETIÐ
KOMI Í ALLA ÚTVEGGI EINFÖLD
GRIND 1 TRI BRUN
K10 LÖÐRETT 7/30
LÆRETT 1/2-20
STEYPUHULA A DÄRNUM SÉ 2-3 SM

SKYRINGAR

ALMENNAR SKYRINGAR SJA BL. NR. 1:01
STEYPA: Í ALLA ÚTVEGGI KOMI STEYPA S=250
SEMENT Í M³ = 300 KG
ÖNNUR STEYPA S=200
LOFT Í STEYPU = 5%
V/S < 0.5



BR. NR.	DAGS	EDLI	IBREYTINGAR	SIGN.
FAGRIHVAMMUR 2. BÐ HAFNAFJÓRÐI				DAGS OKT. 89
DARÞENDING PLOTU FIK L140				HANNAÐ
MELIKV. 1:50 1:20				TEIKNAD
SIGURÐUR ÞORLEIFSSON				VERK NR. 8812
STRANDGATU 11 HAFNAFJÓRÐI SÍM 54151				BLAÐ NR. L:08