
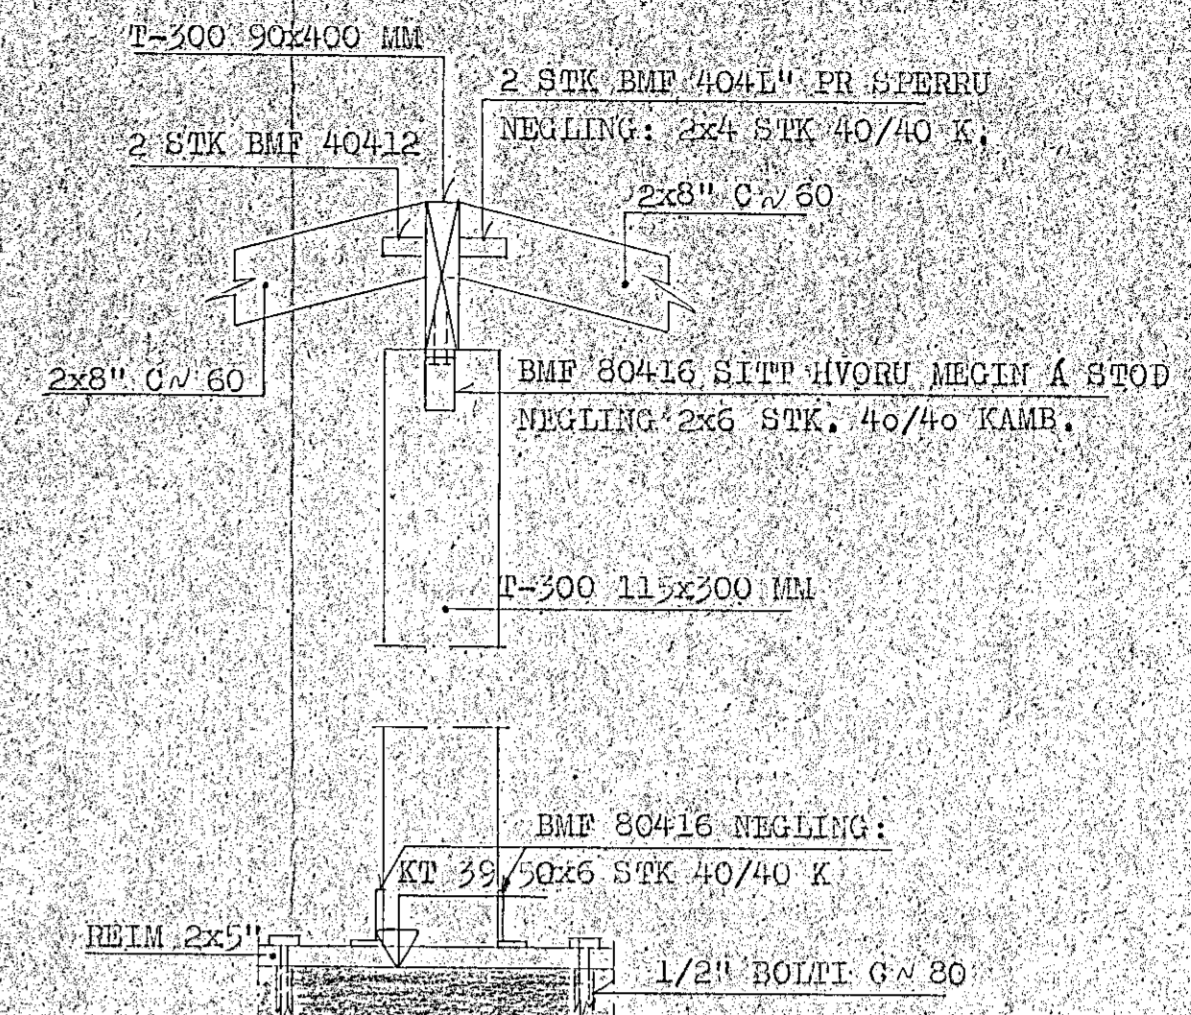
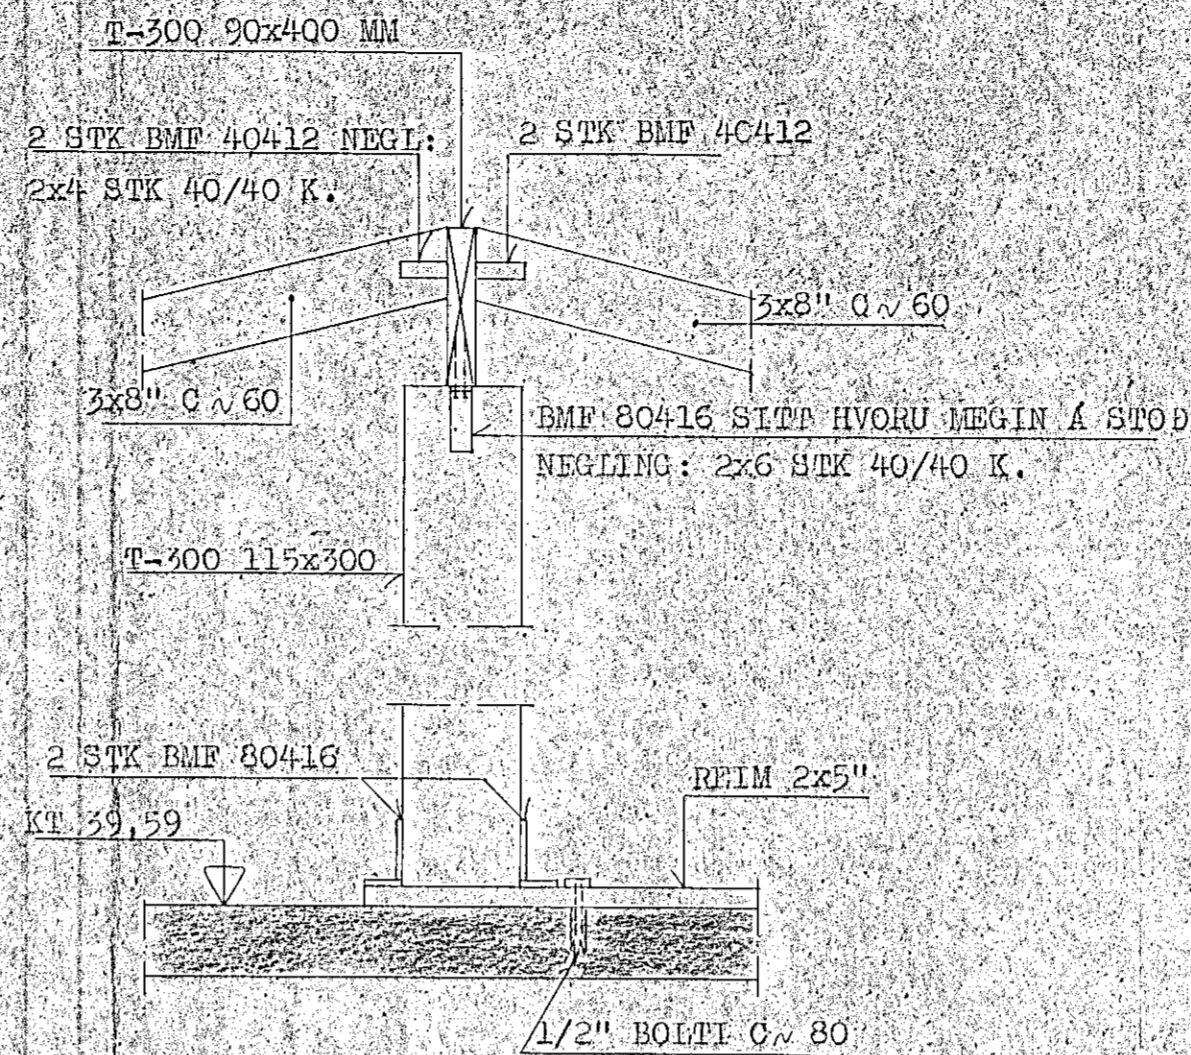
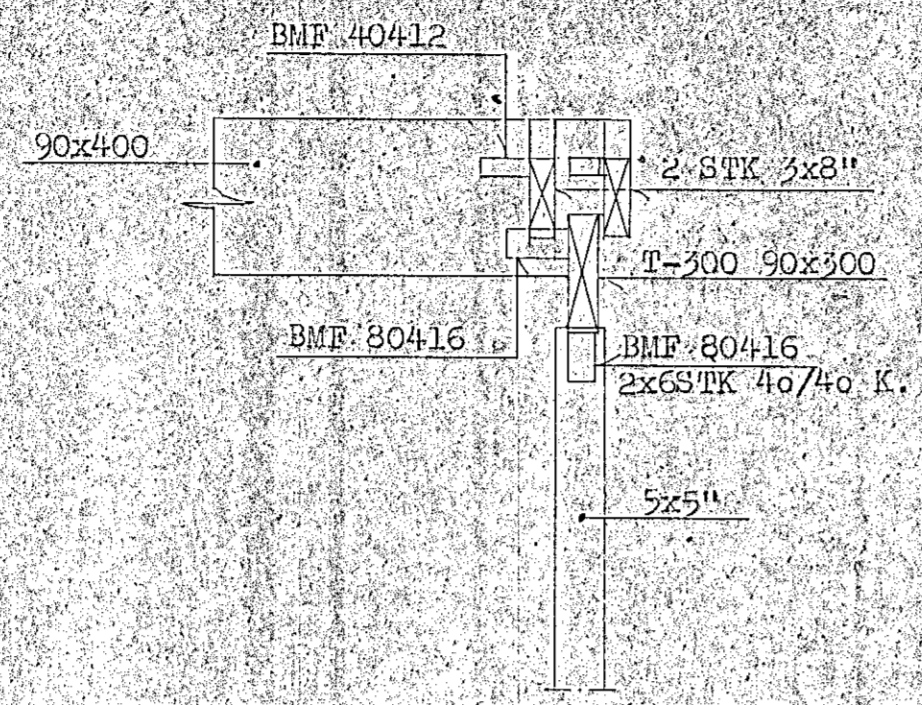


SNID K-K 1:20

SNID A-A 1:20

SNID L-L 1:20

SNID M-M 1:20





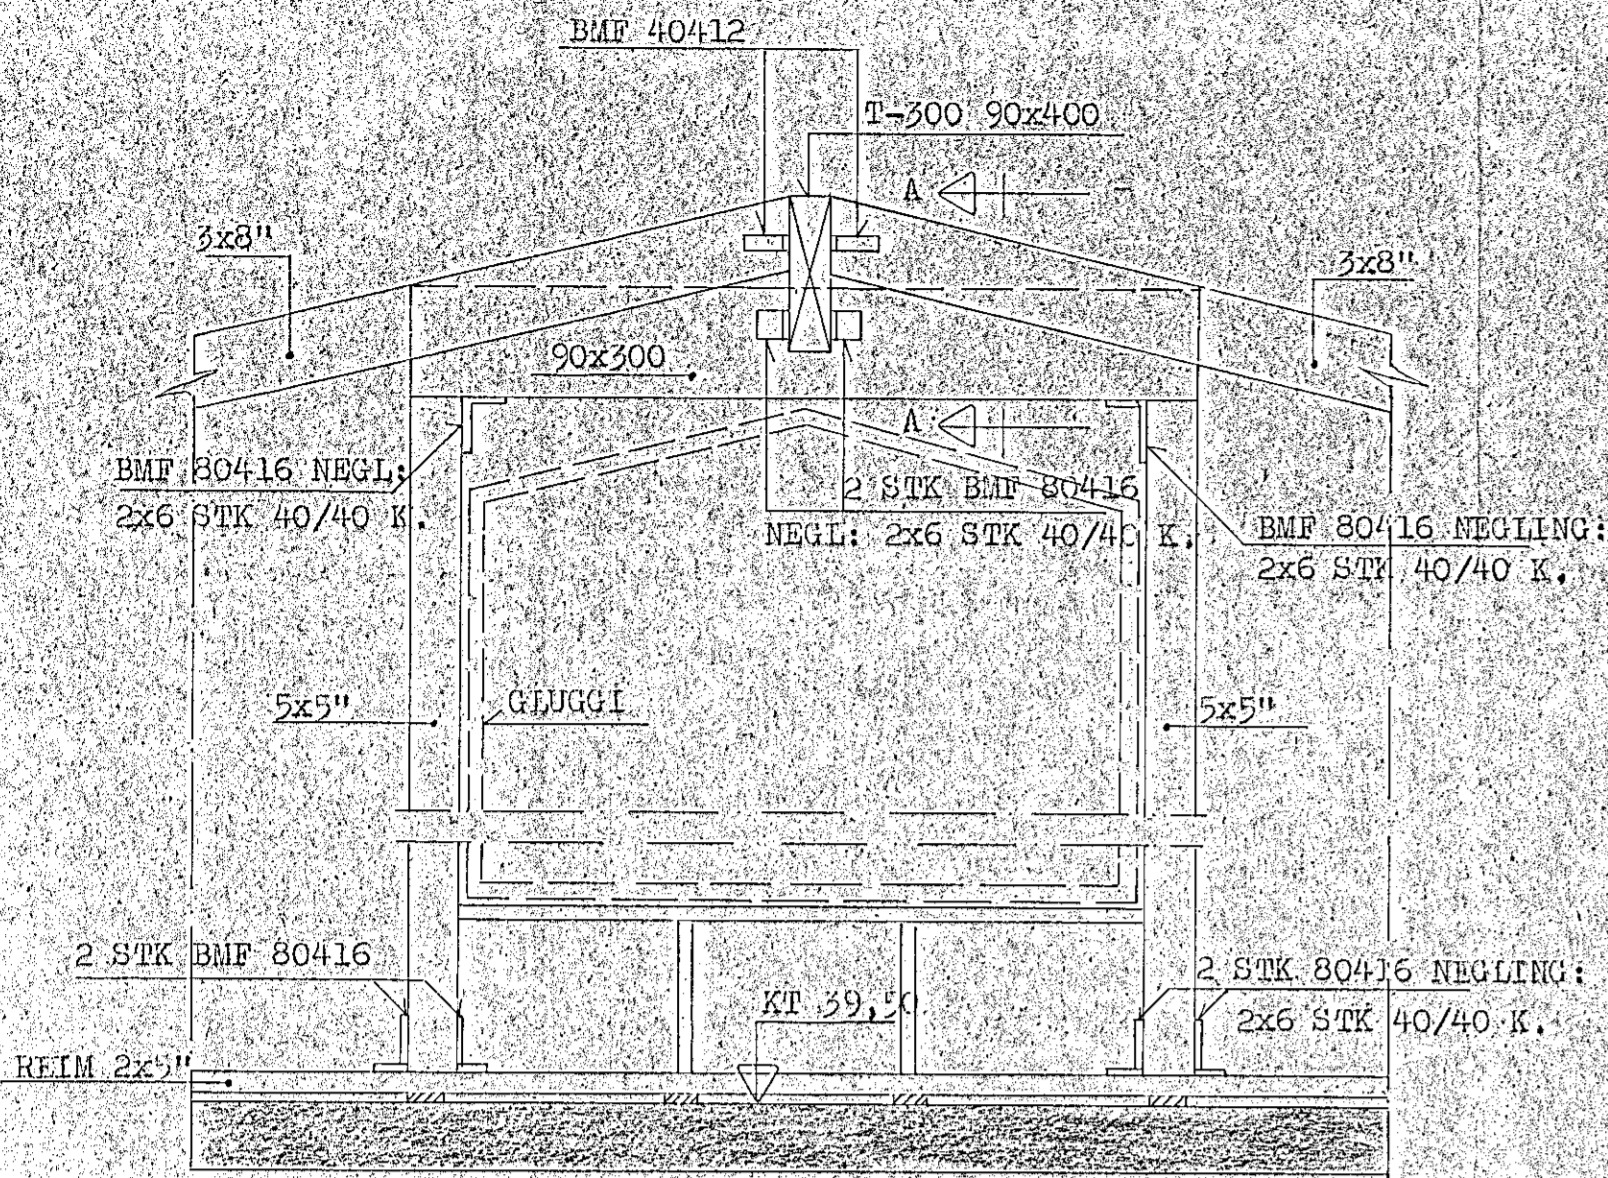


SÉRMYND E. 1:5
(FRÁGANGUR Á ÖNVEGG VIÐ PLOTU)

SÉRMYND F. 1:5

SÉRMYND D. 1:5

SNID H-H 1:5

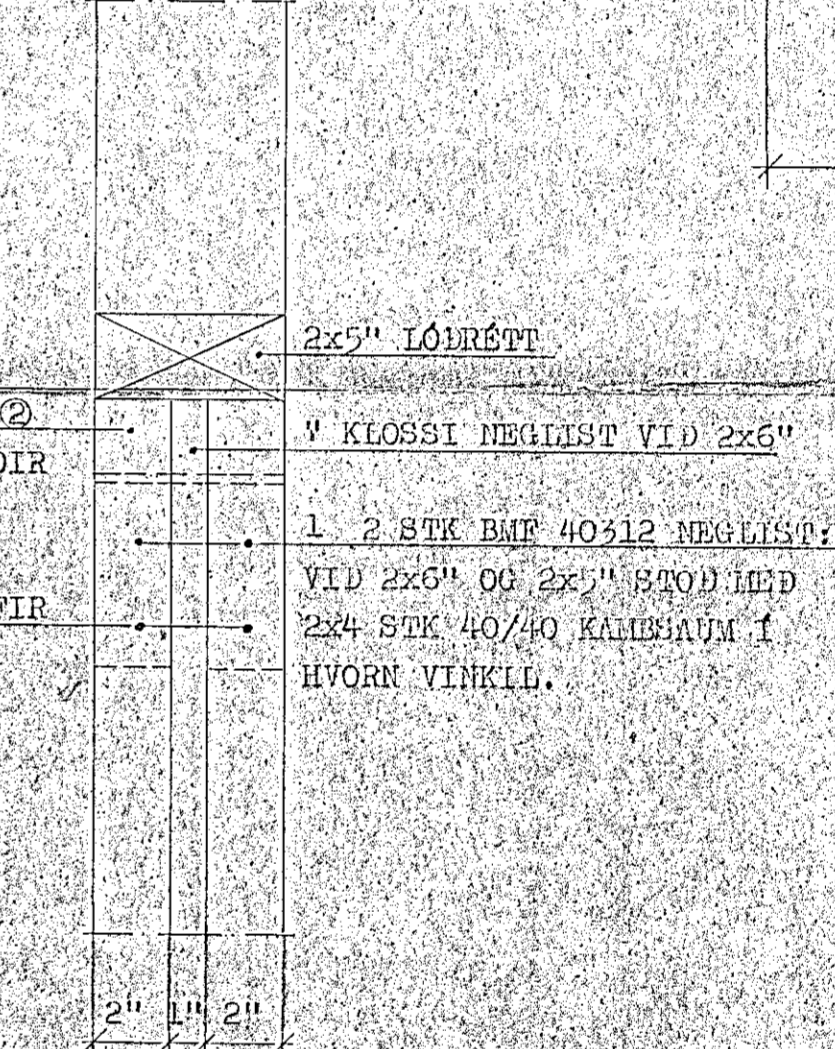
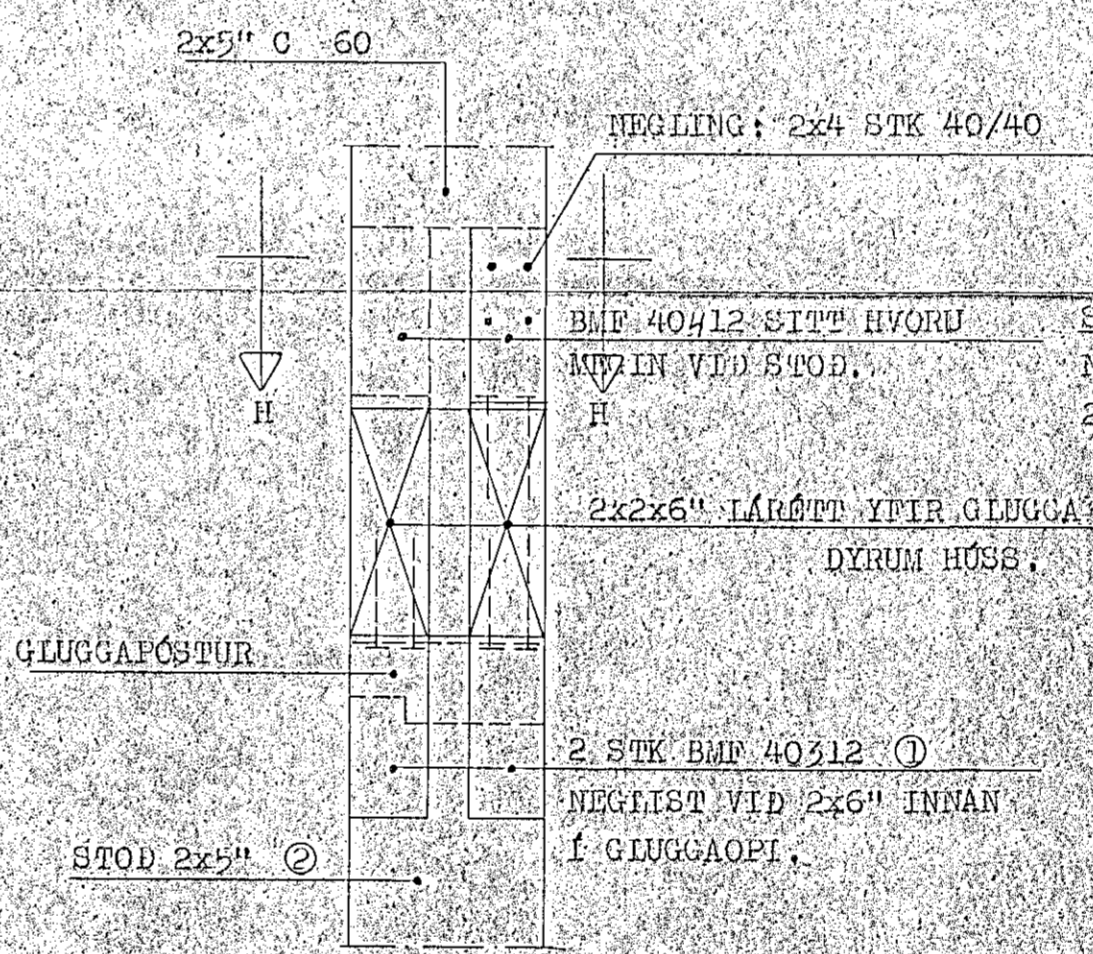
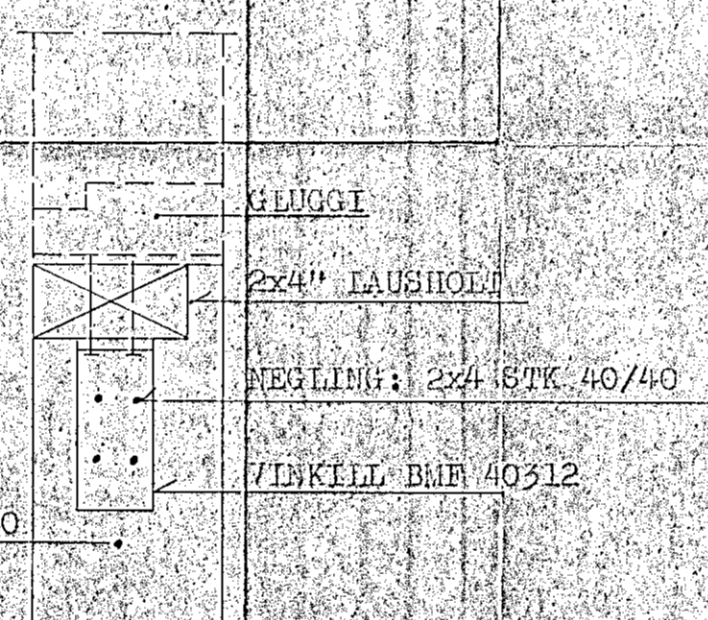
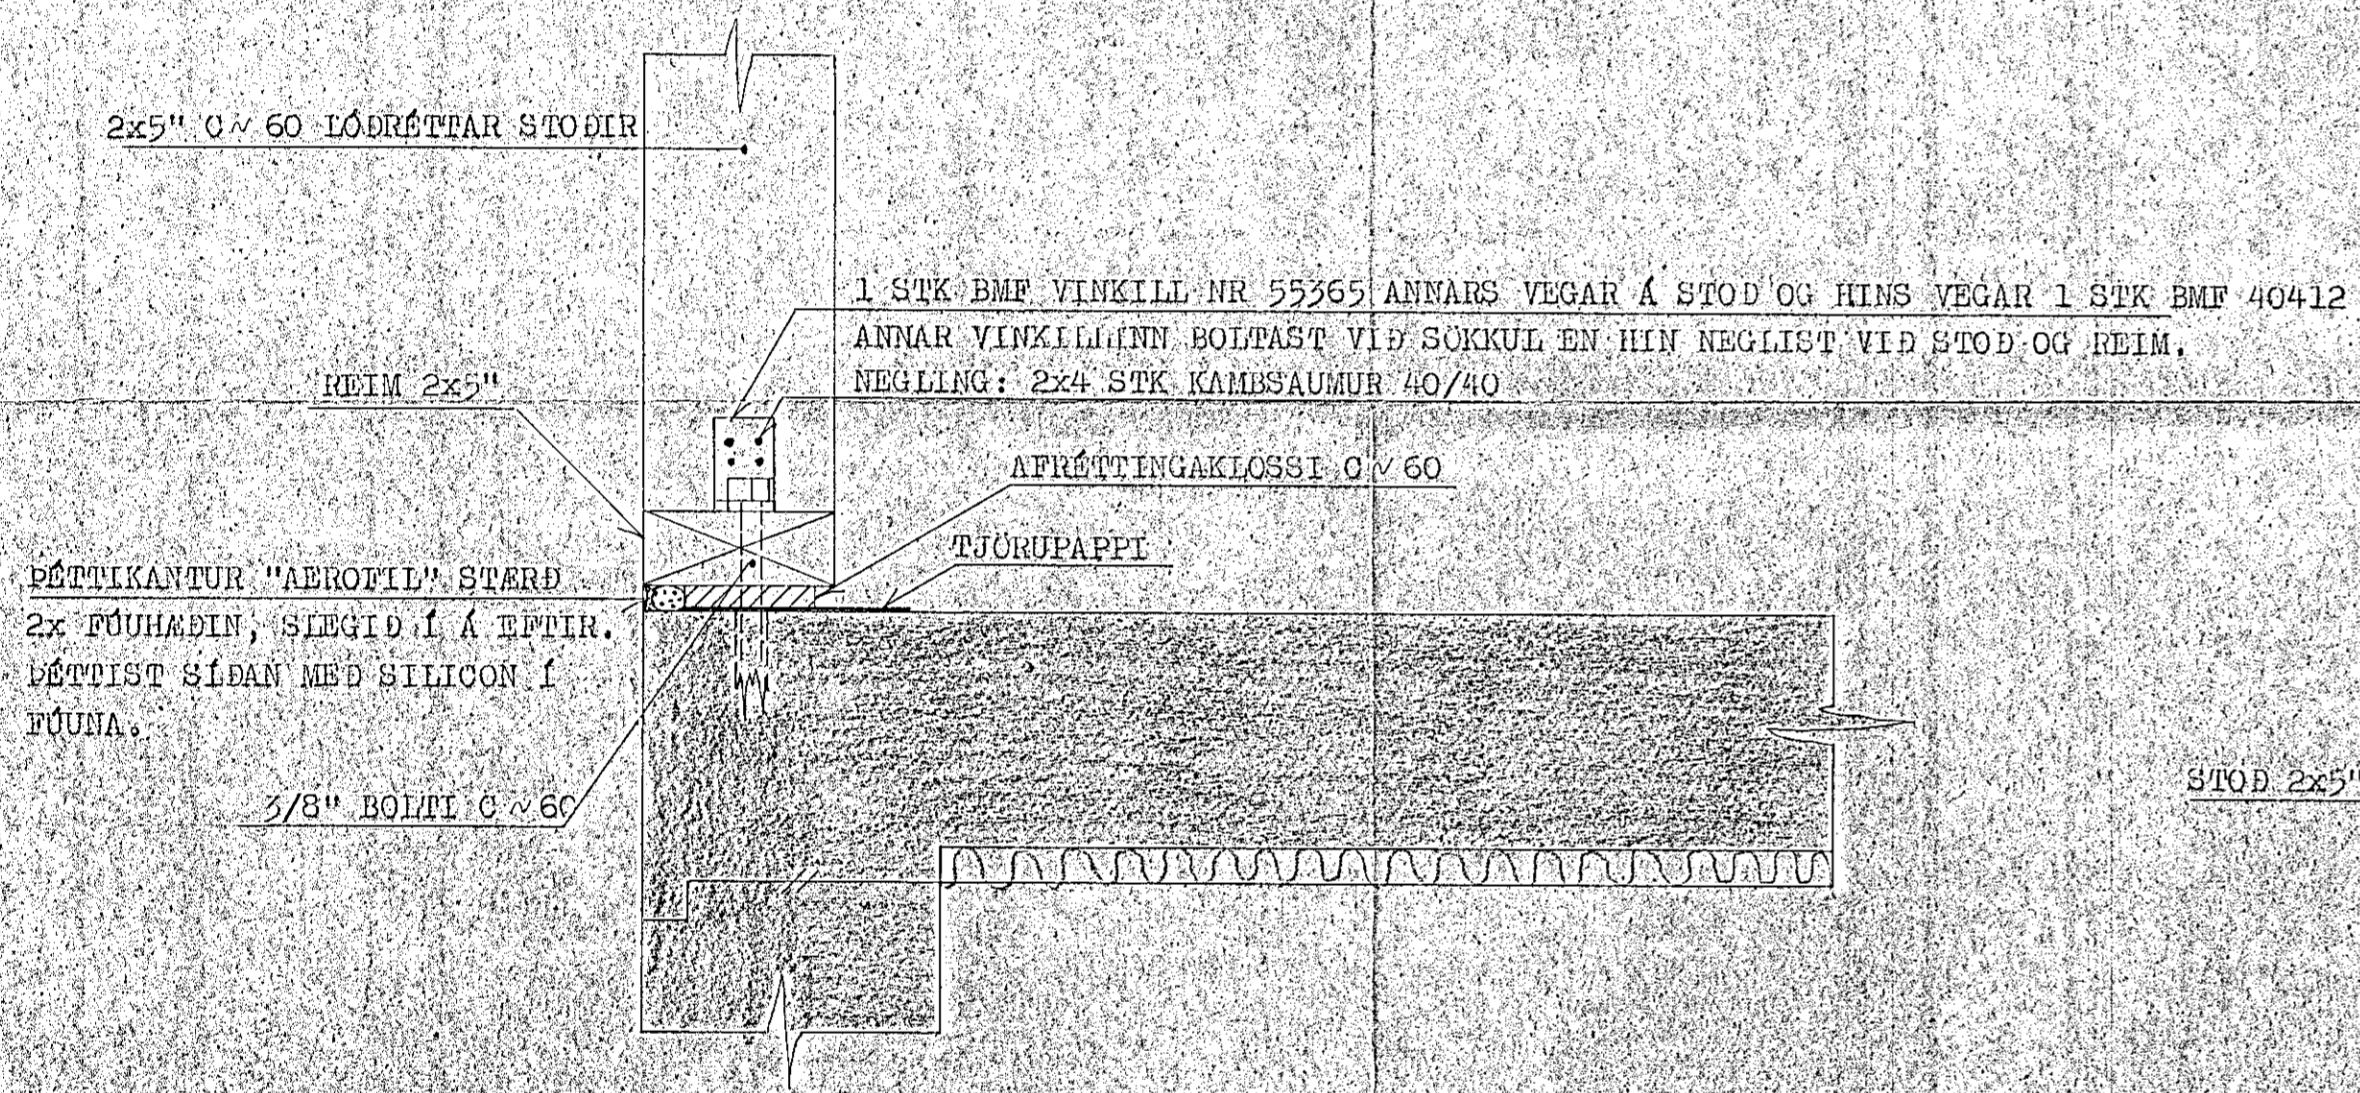
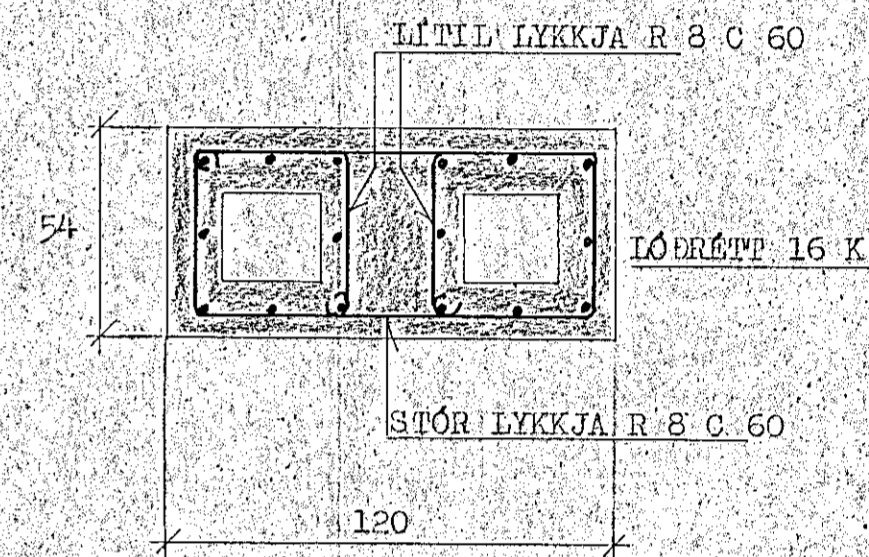


SÉRMYND O. 1:20

SÉRMYND R. 1:20

SÉRMYND S. 1:20

ÖT OG INN/HORN 1:5

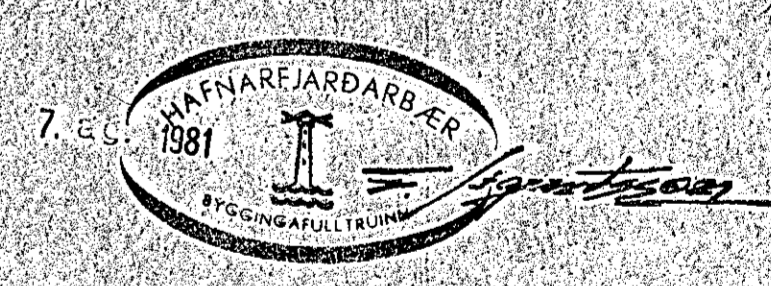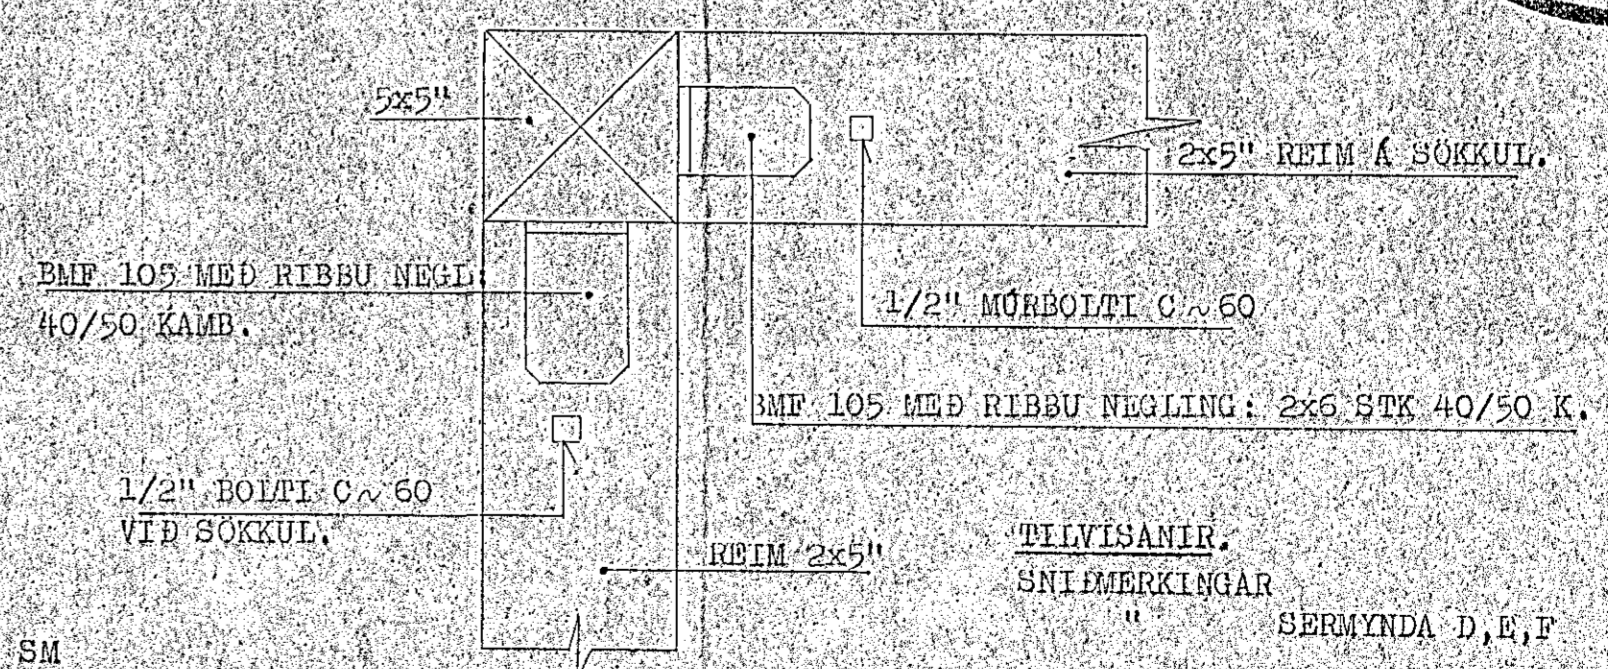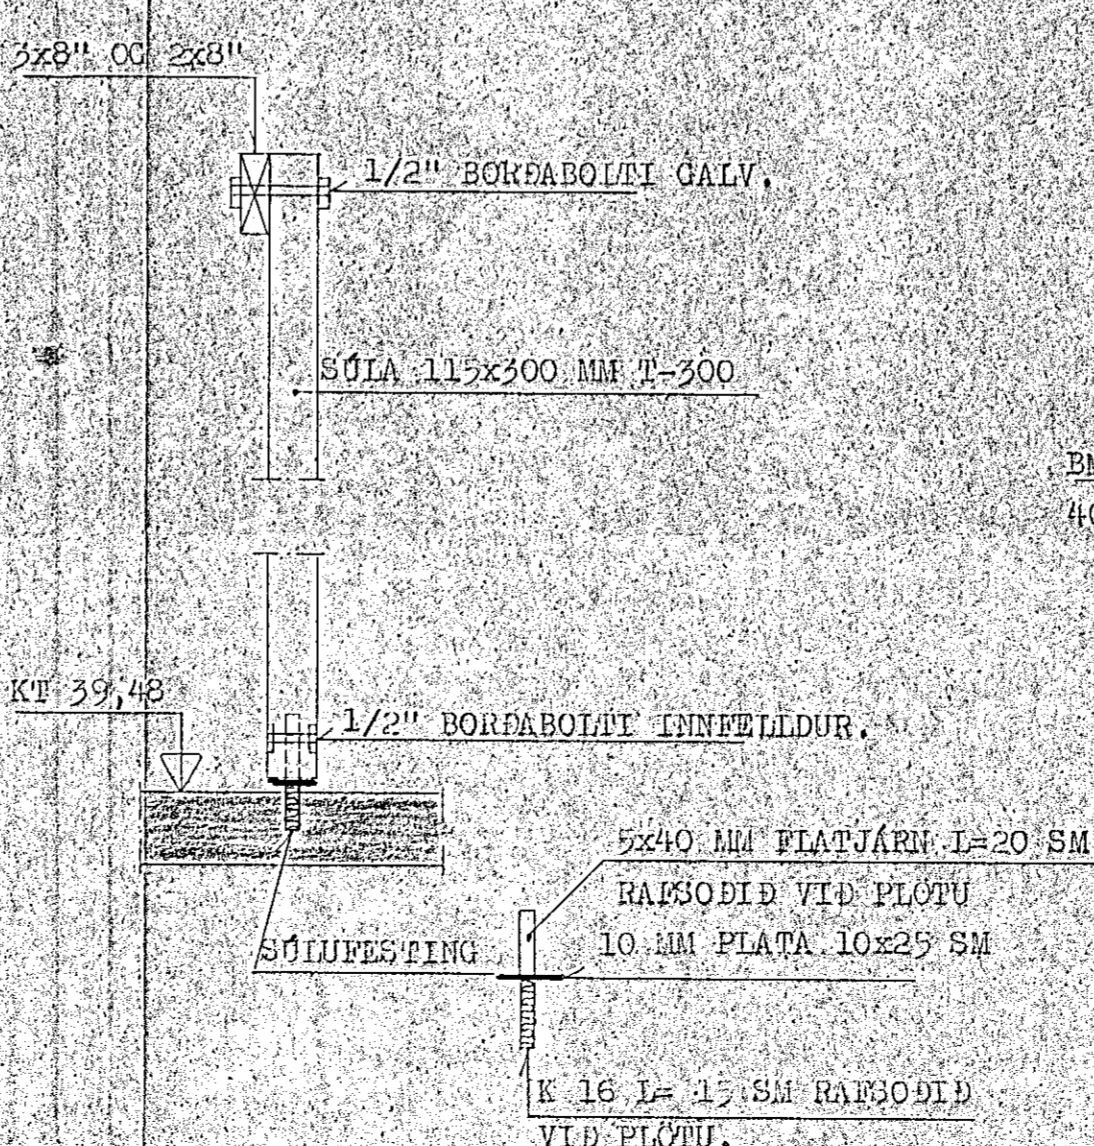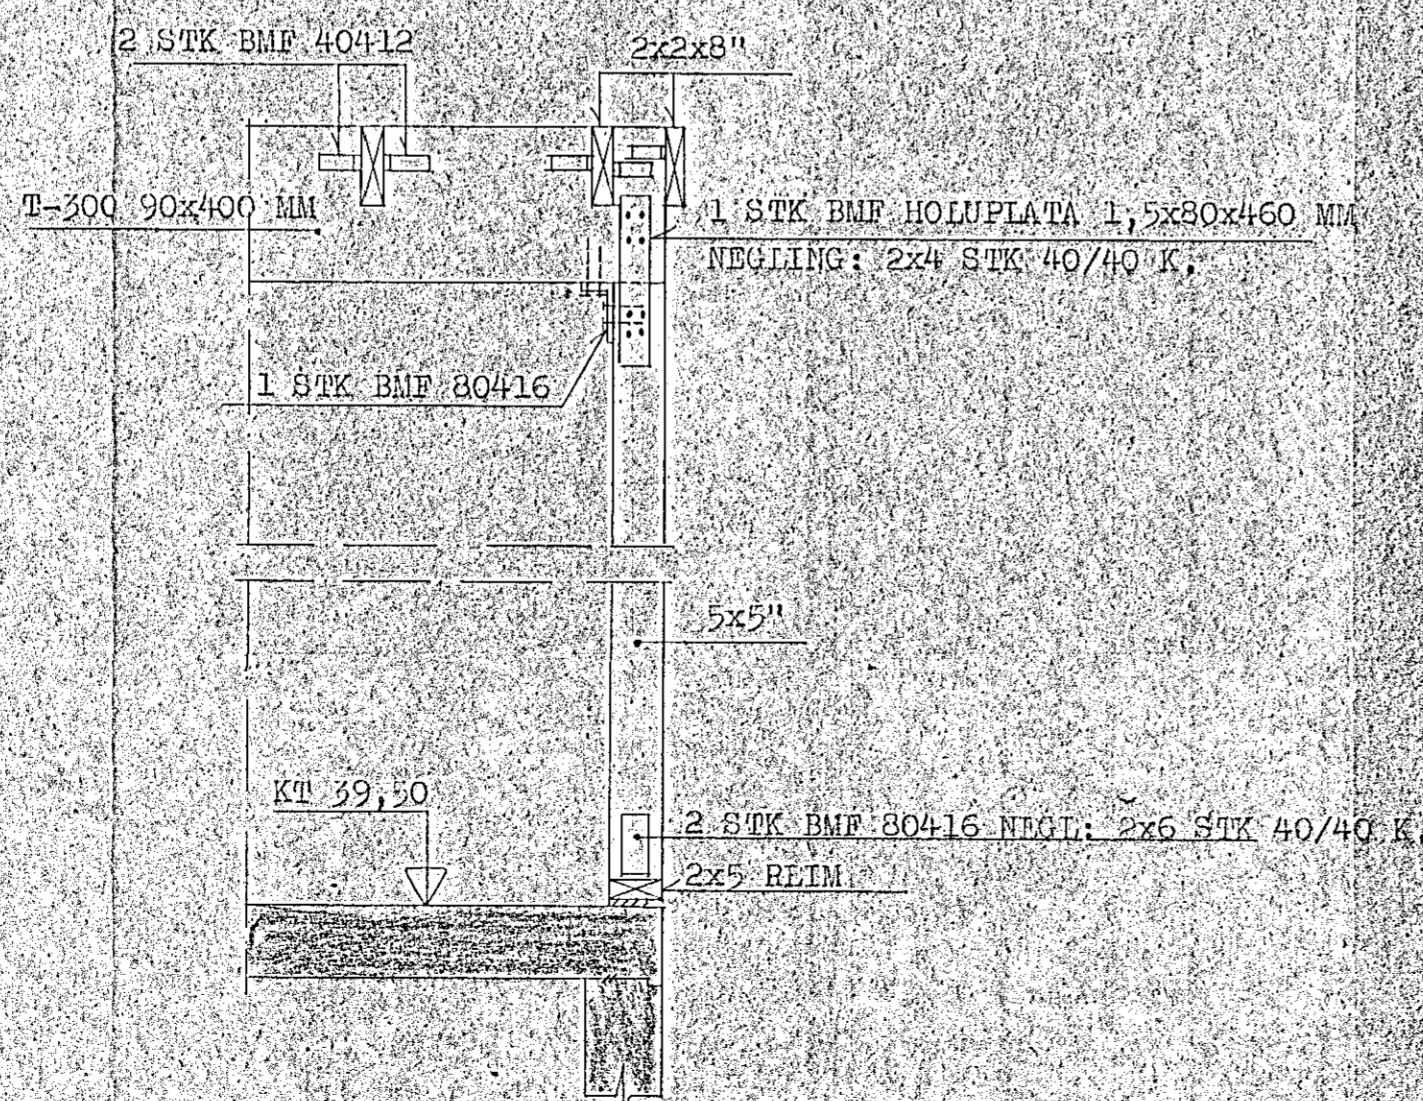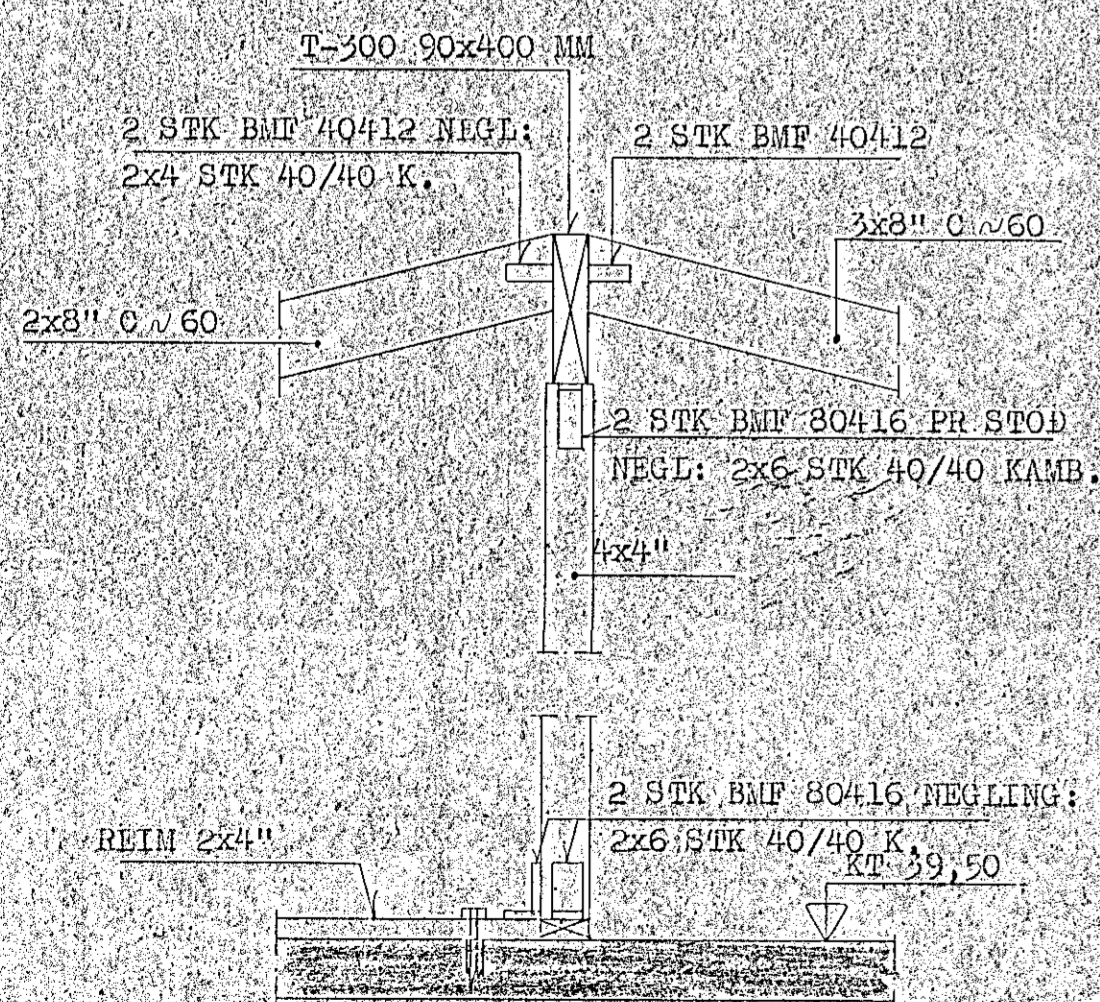

| | | |
|------------------|---------------------|----------------|
| VERKEFNI | MÁL | DAGB. MÁRS '81 |
| FAGRIHVAMMUR 5 | 1:5, 1:20 | BR. |
| TEIKN. G.P./M.F. | VERK NR. 275 | TEIKN NR. |
| REIKN. | 9/0 | 107 |
| BAMP. | | |
| GUDNI ÞÓRÐARSON | SKÚLATÚNI 6, 3 hæð. | SÍMI 14185 |