




SNID A-A 1:20

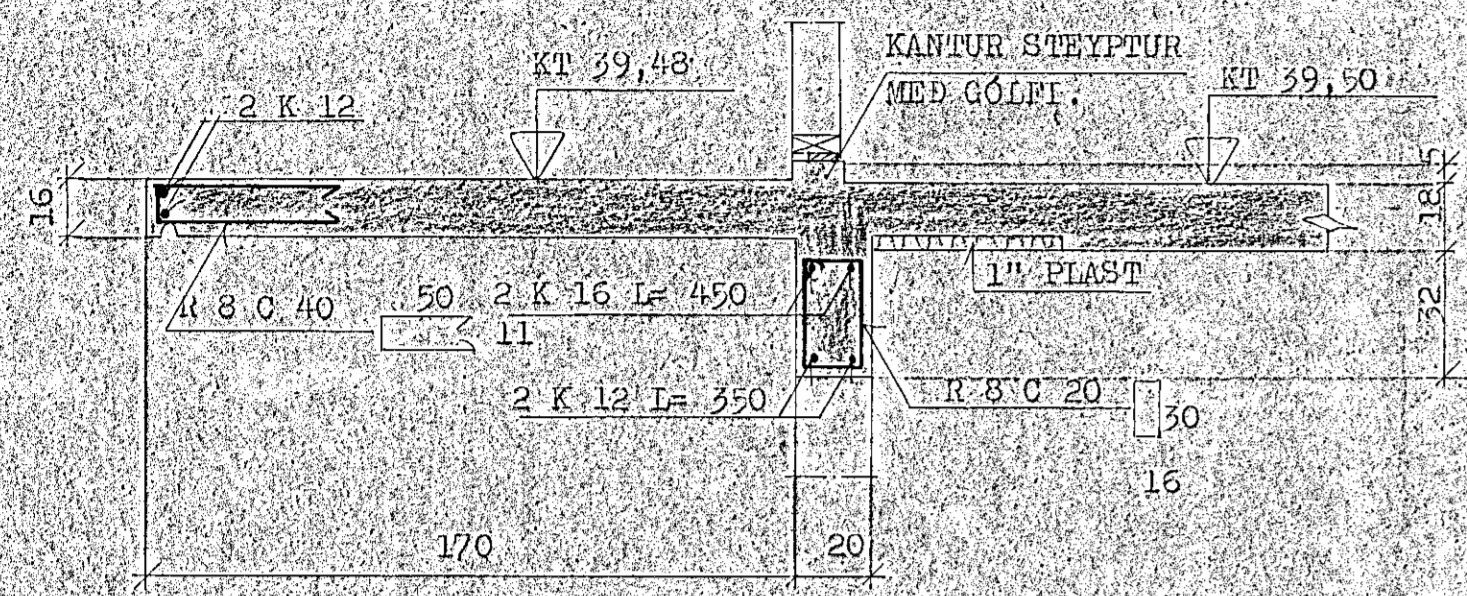


SNID B-B 1:20

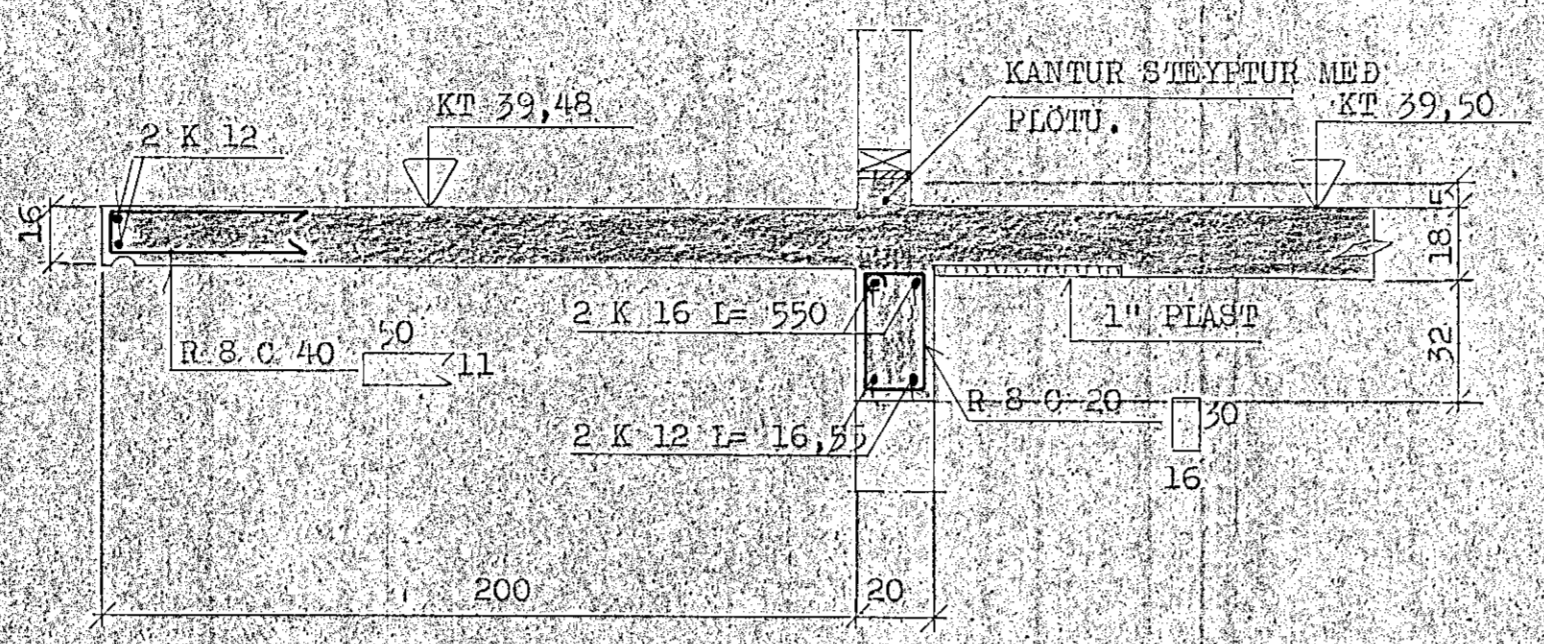


SNID C-C 1:20

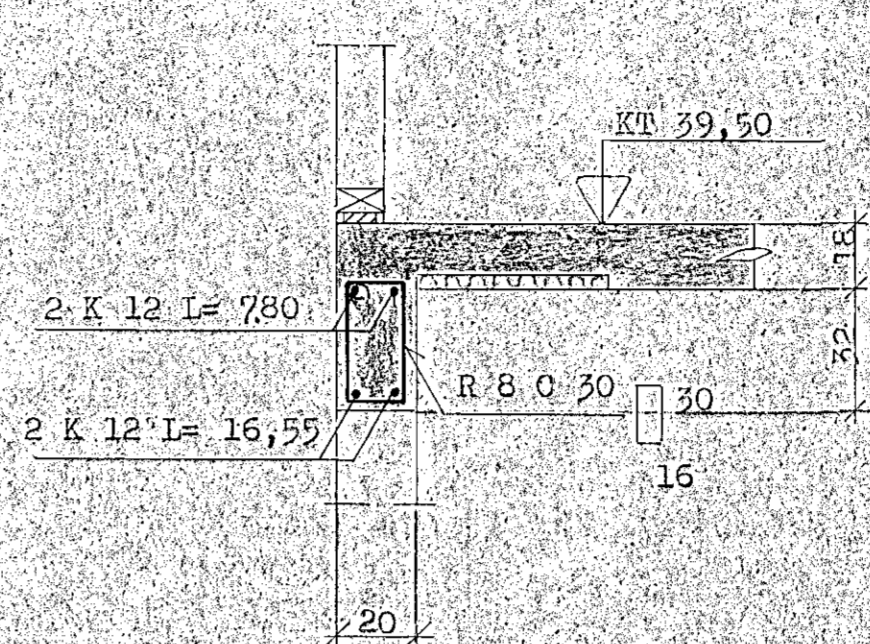


SNID D-D 1:20

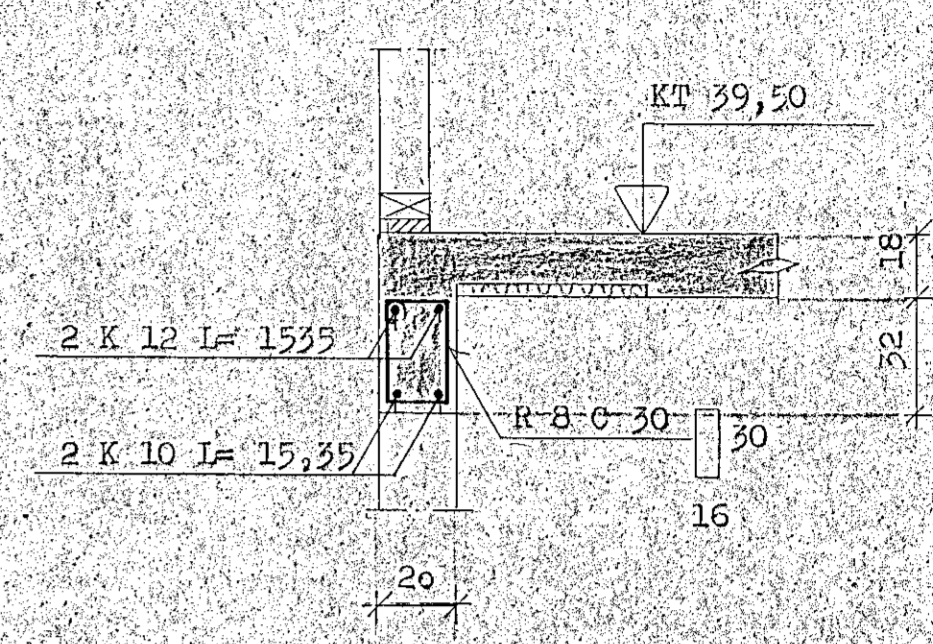


SNID E-E 1:20

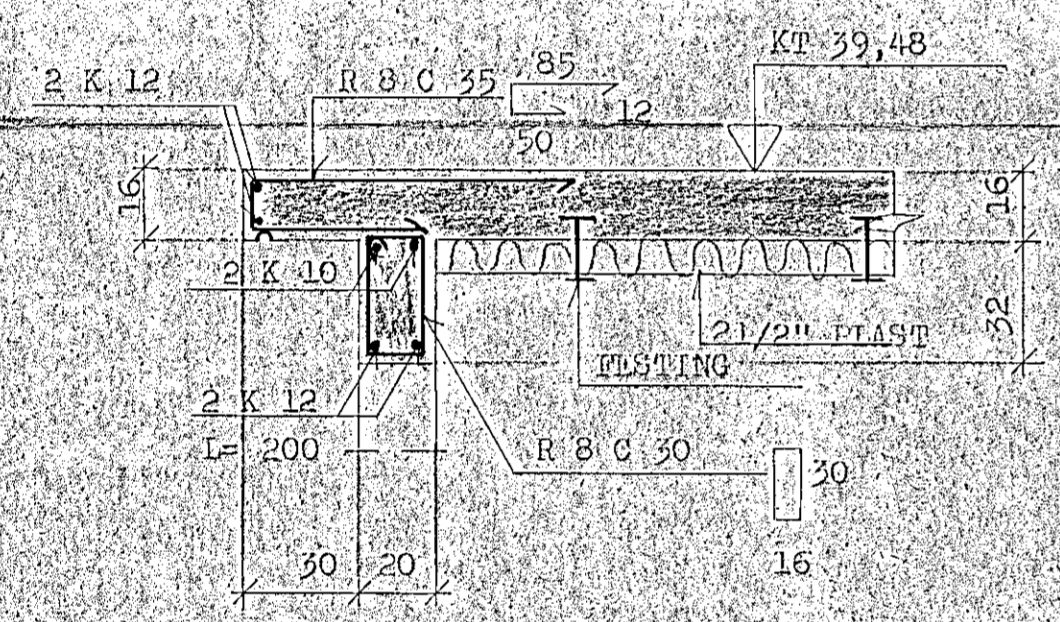


SNID F-F 1:20

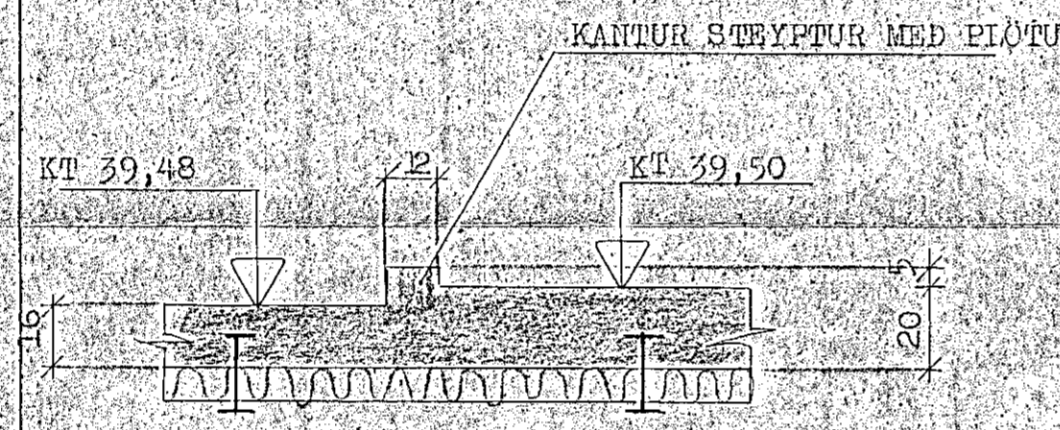


SNID G-G 1:20

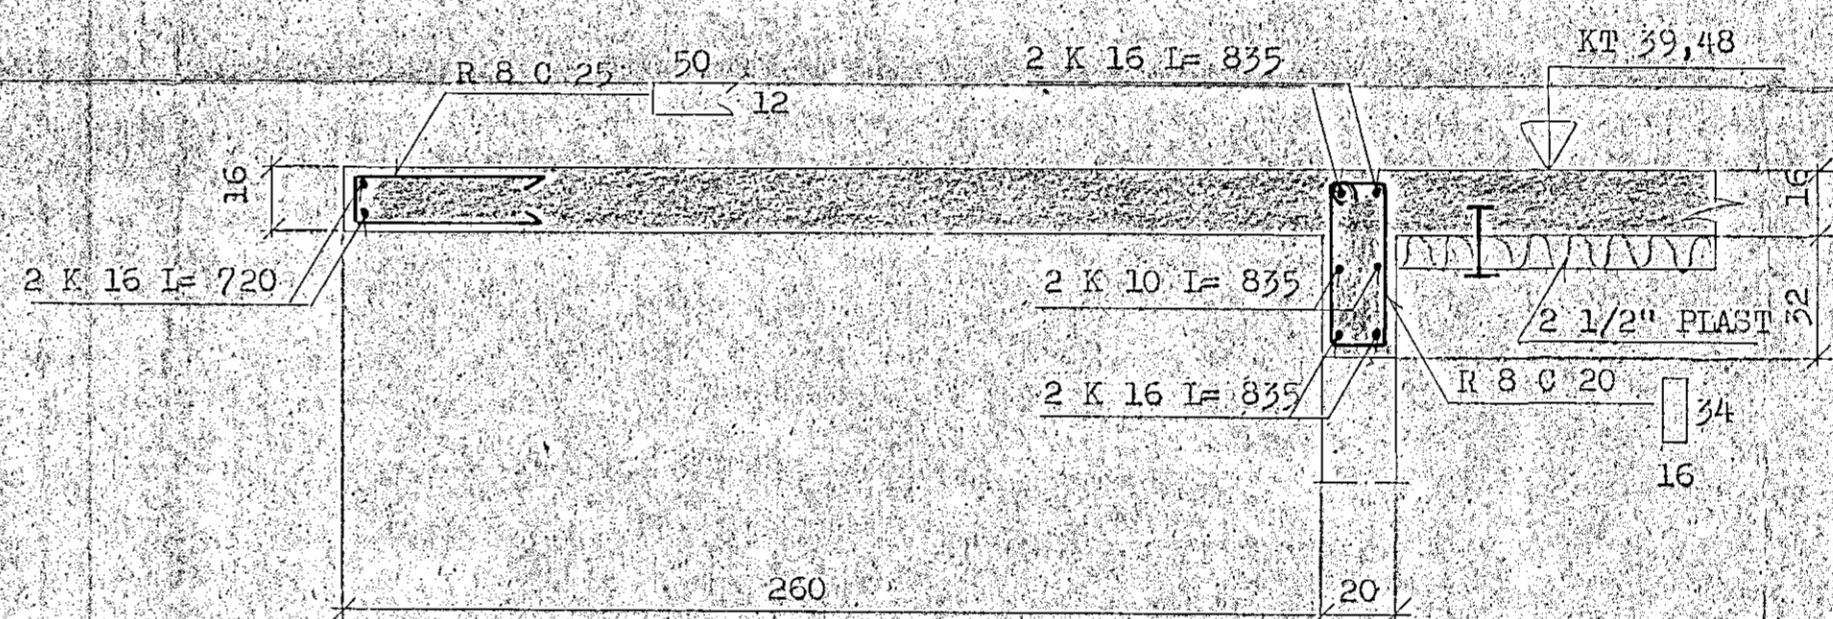



SNID H-H 1:20

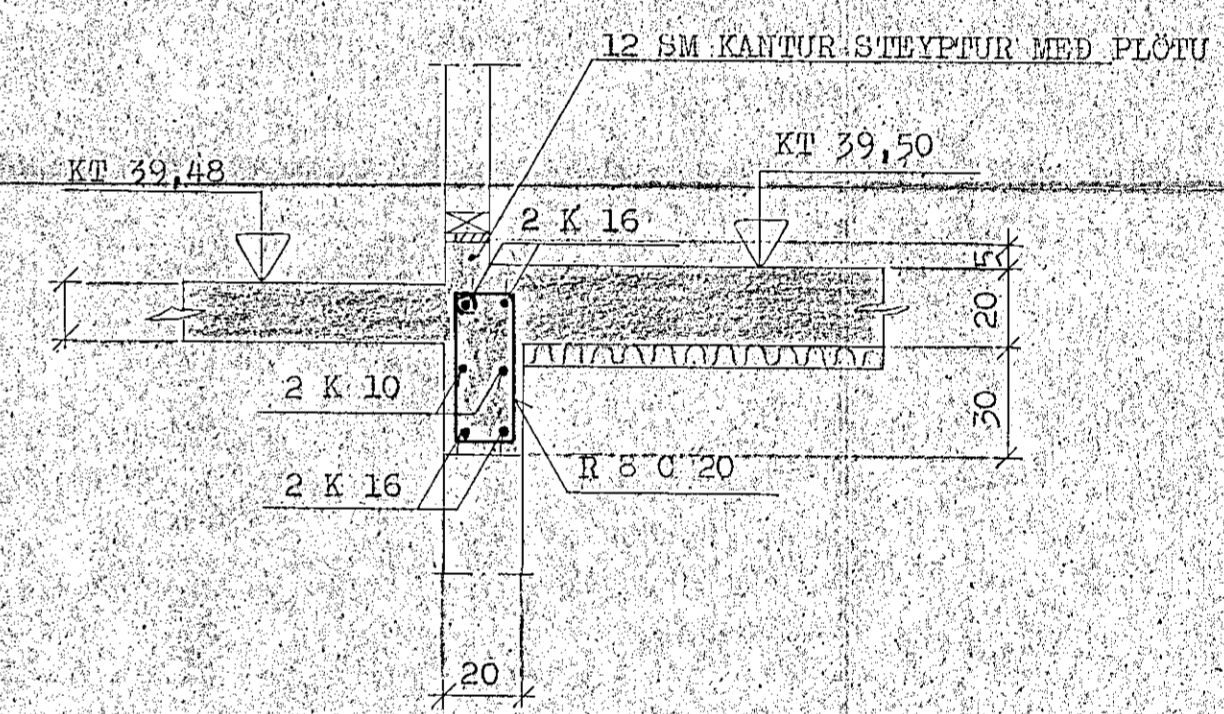

SÓLA S1 1:20

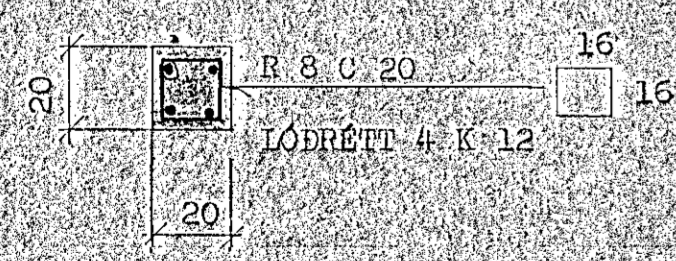

ARINN 1:20

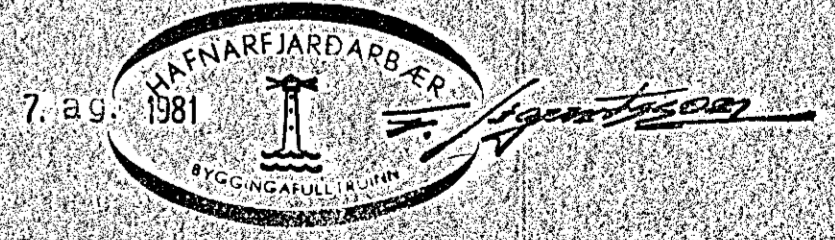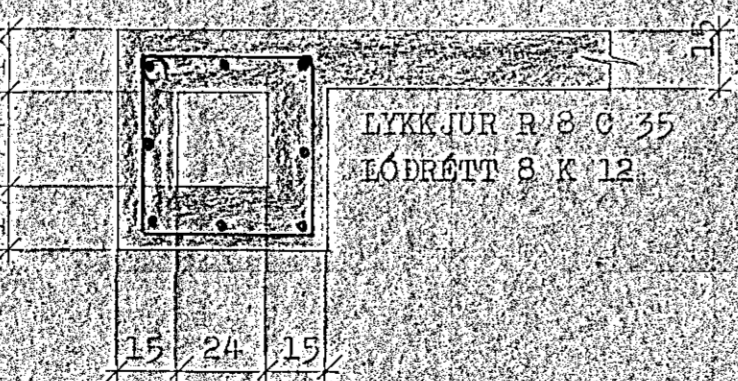

VERKEFNI	MÁL	DR.
FAGRIHVAMMUR 5	1:20	DAGS. MARS 81
TEIKN	REIKN	VERK NR.
G.P./M.P.		275
SNID I VEGGI OG LOFT	BAMB	TEIKN NR.
1. HÆÐAR	9/10	104
GUDNI ÞÓRDARSON	SKÚLATÚNI 6, 3' hæð.	SÍMI 14185