




2 SNID
171/153 M. 1:20

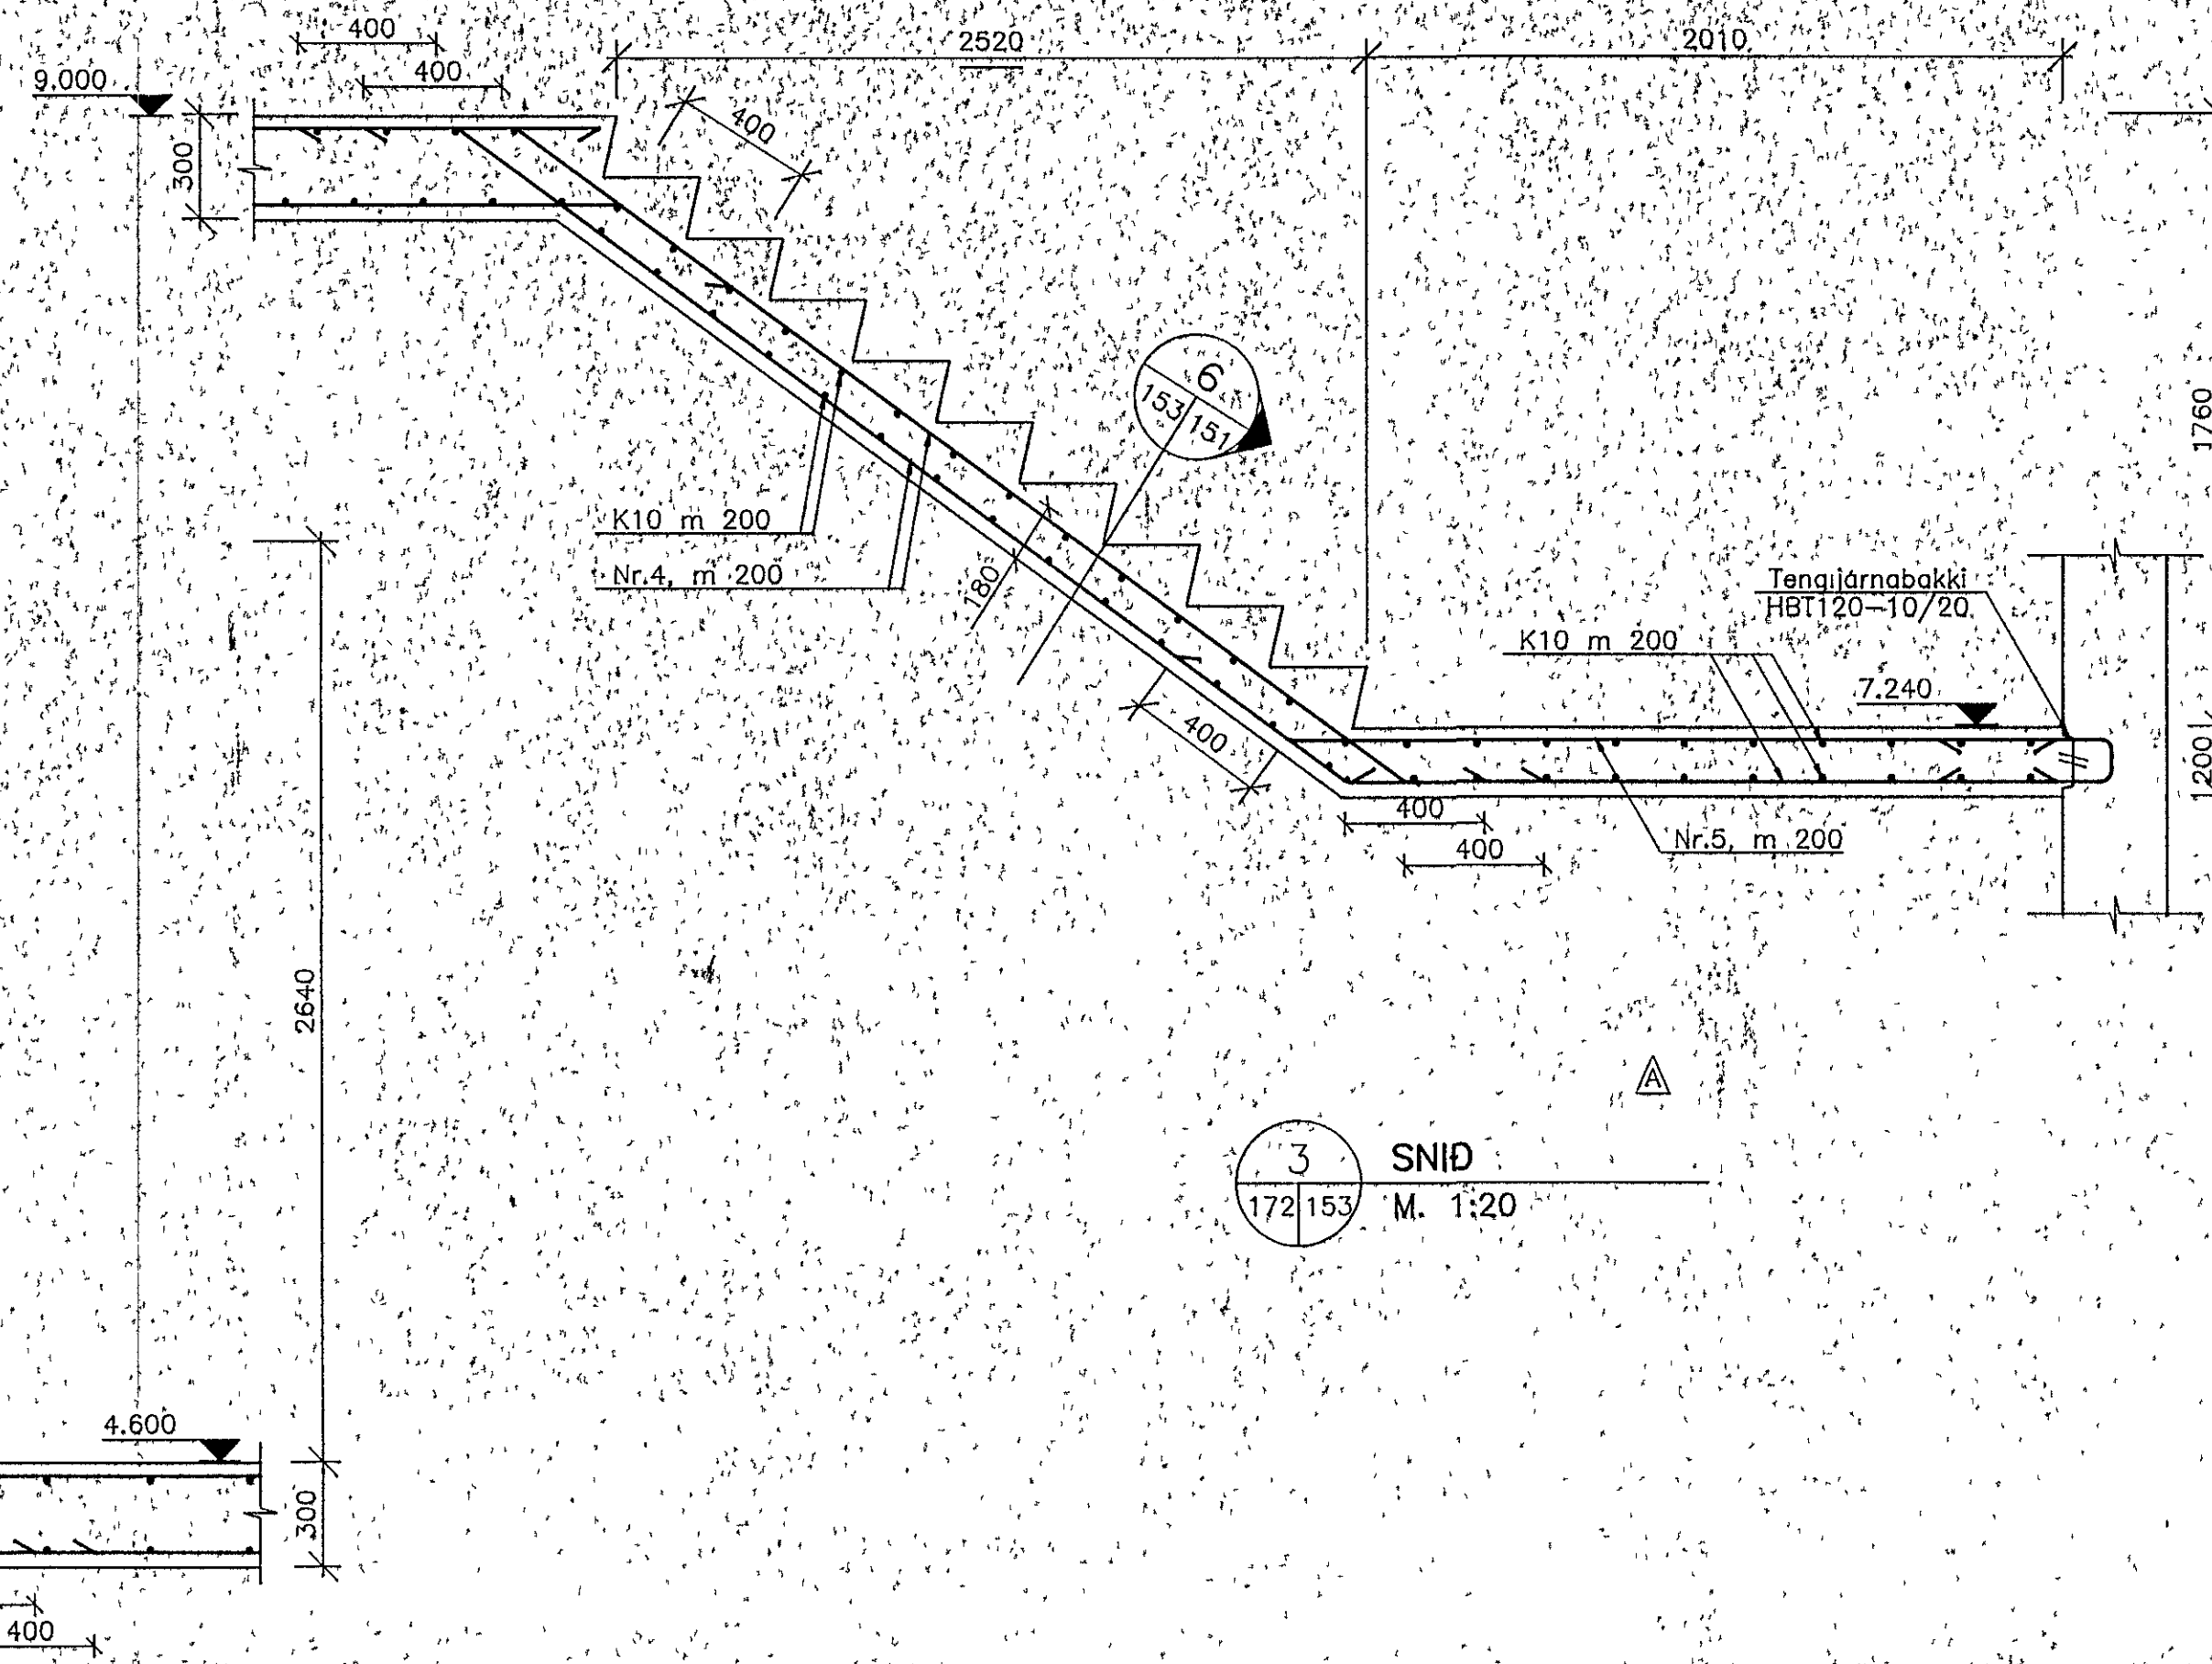


3 SNID
172/153 M. 1:20

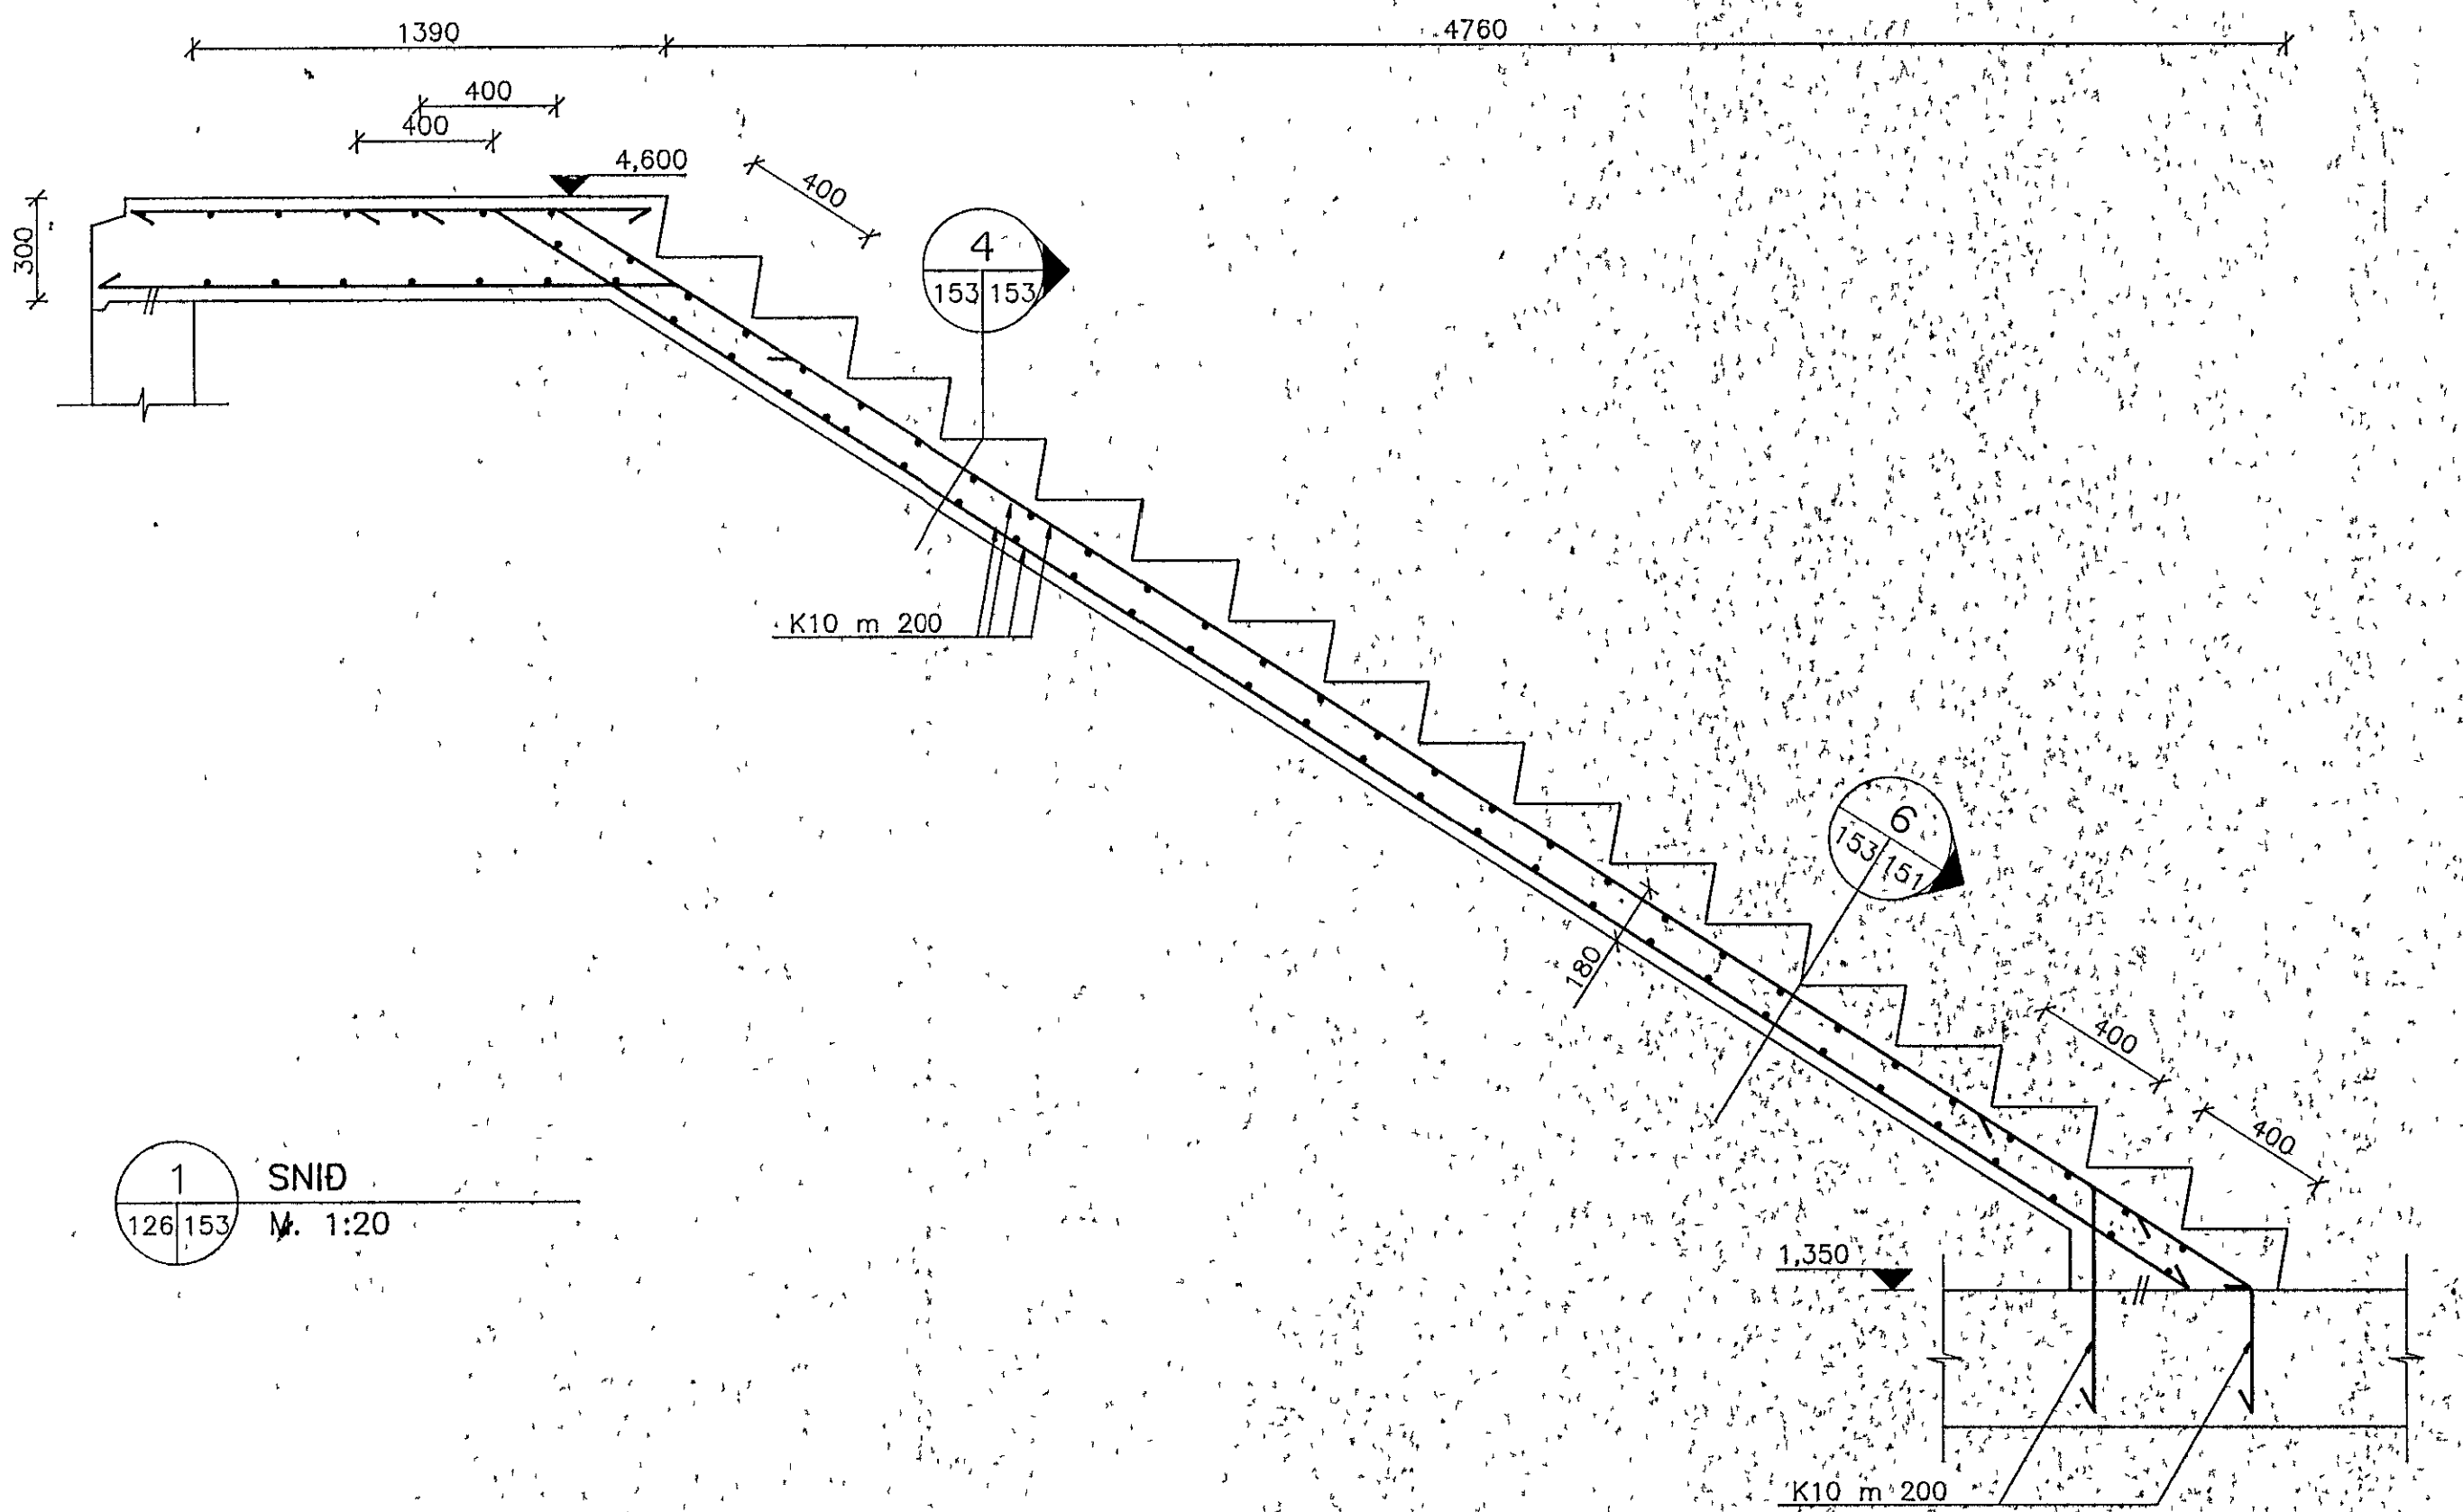

1 SNID
126/153 M. 1:20

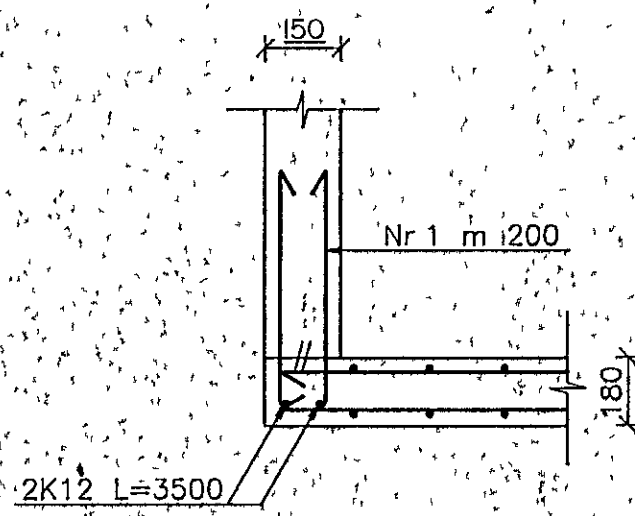

4 SNID
153/153 M. 1:20

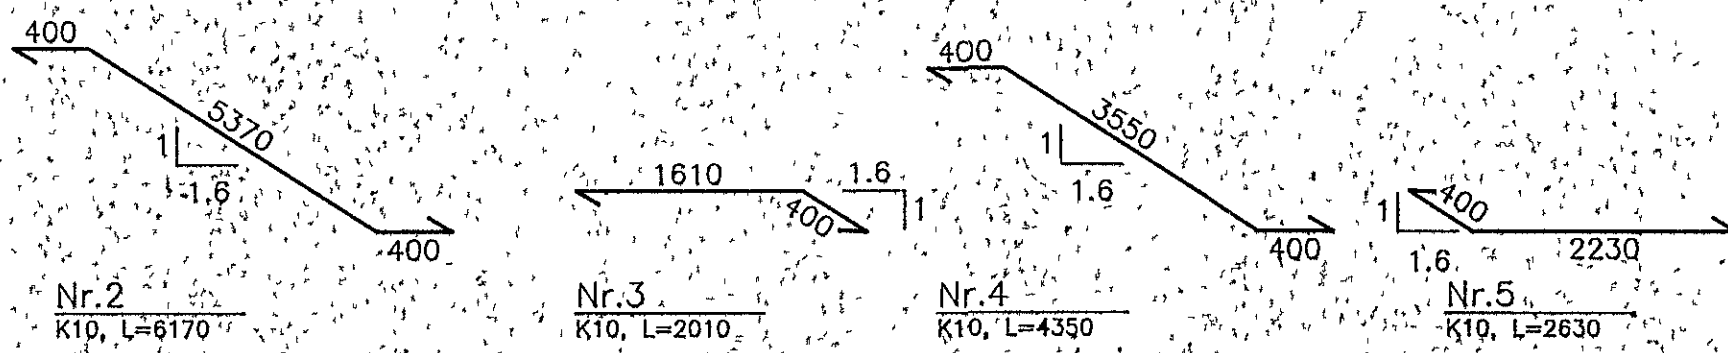



Nr. 2
K10, L=6170

Nr. 3
K10, L=2010

Nr. 4
K10, L=4350

Nr. 5
K10, L=2630

A	2	Belt við endum 2 og 3	01.09.93	1/17
NR	FJÖLDI	ÞREYTINGAR	DAGS	SAHP

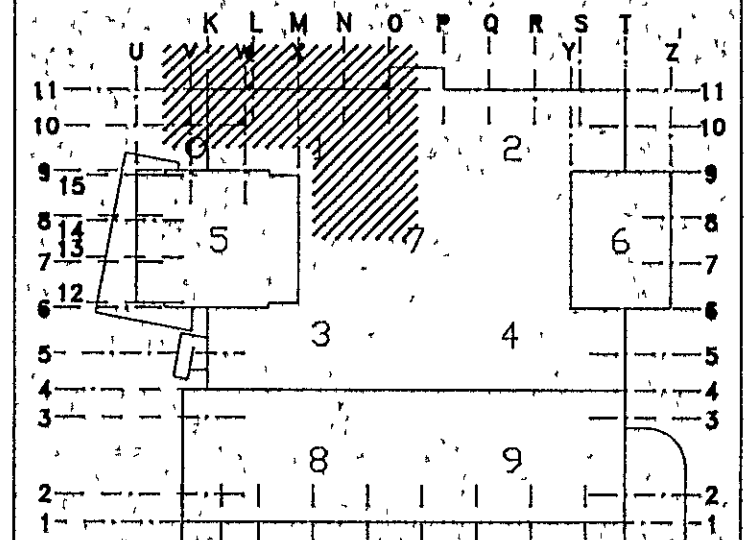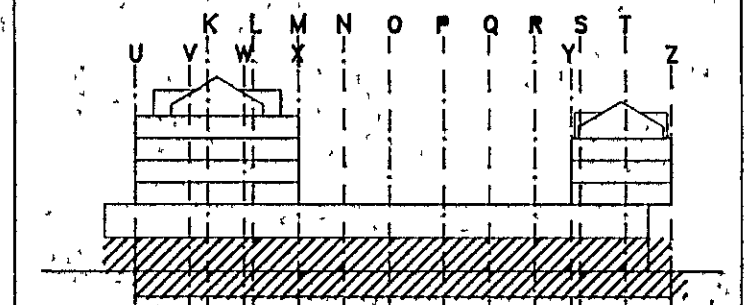

ASKILID, ELDRIFRÆÐISSTOFAN
TEIKNING ÓGILD
09 SEP 1993
GÖNGVAFULLTRUINN

MIDBÆR
HAFNARFJARDAR
FJARDARGATA 13-15

ALMENNA
VERKFRÆÐISTOFAN HF
FELLSMULA 26 - 108 REYKJAVÍK
SÍMI (91) 678100 FAX (91) 680284

HEITI
BURDARVIRKI
0. - 2. HÆÐ. HLUTI 1
STIGAHÚS 3. SNID

MÁL
1:20

HOFSKIPAN
D.A. H.S. YFIRVAÐAR SAHP

DAGS
19/05/1993

TEIKNING NR.
1032-B-153

ÞREYTING NR.
A