




1 SNID
135/135 M. 1:20

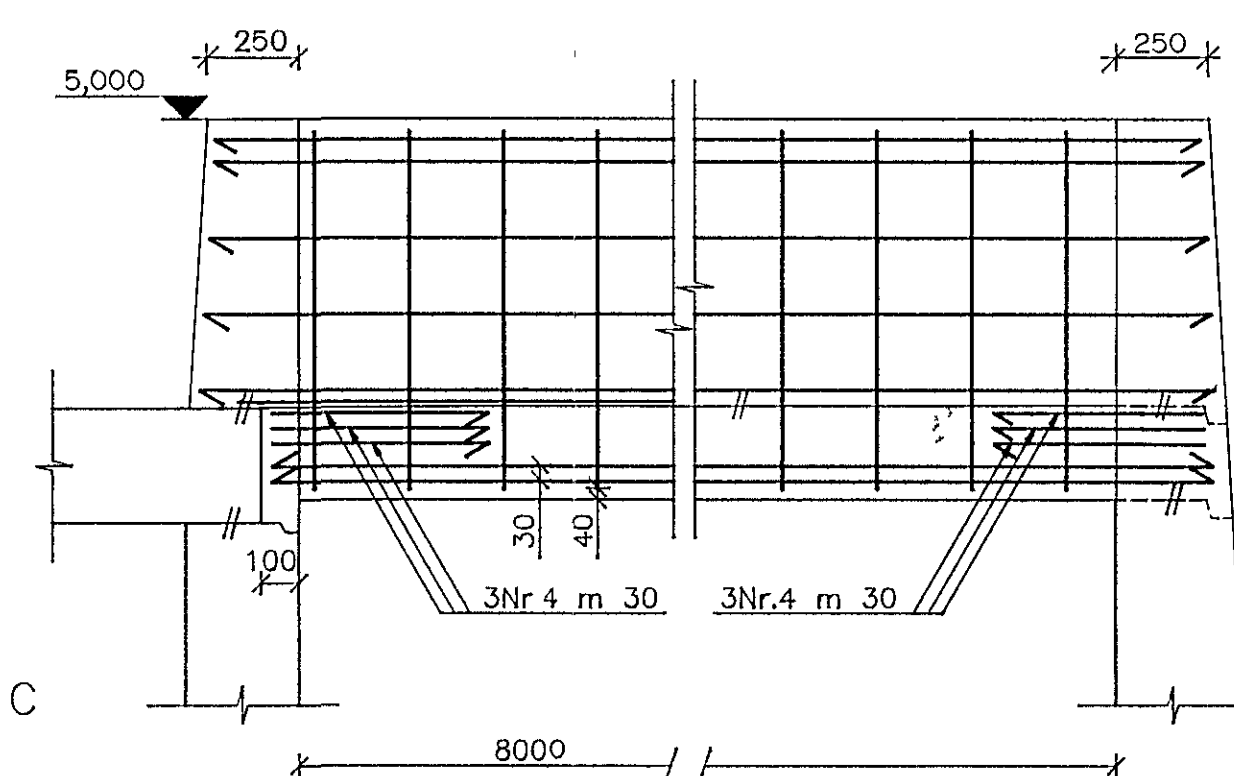


2 SNID
135/135 M. 1:20

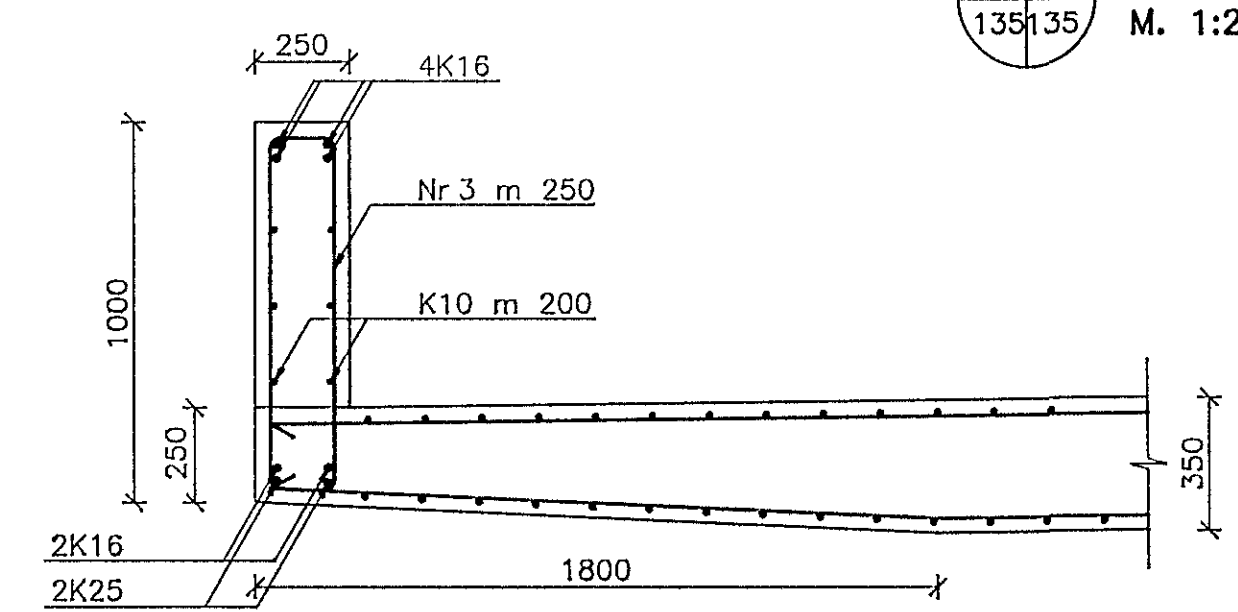


3 SNID
135/135 M. 1:20

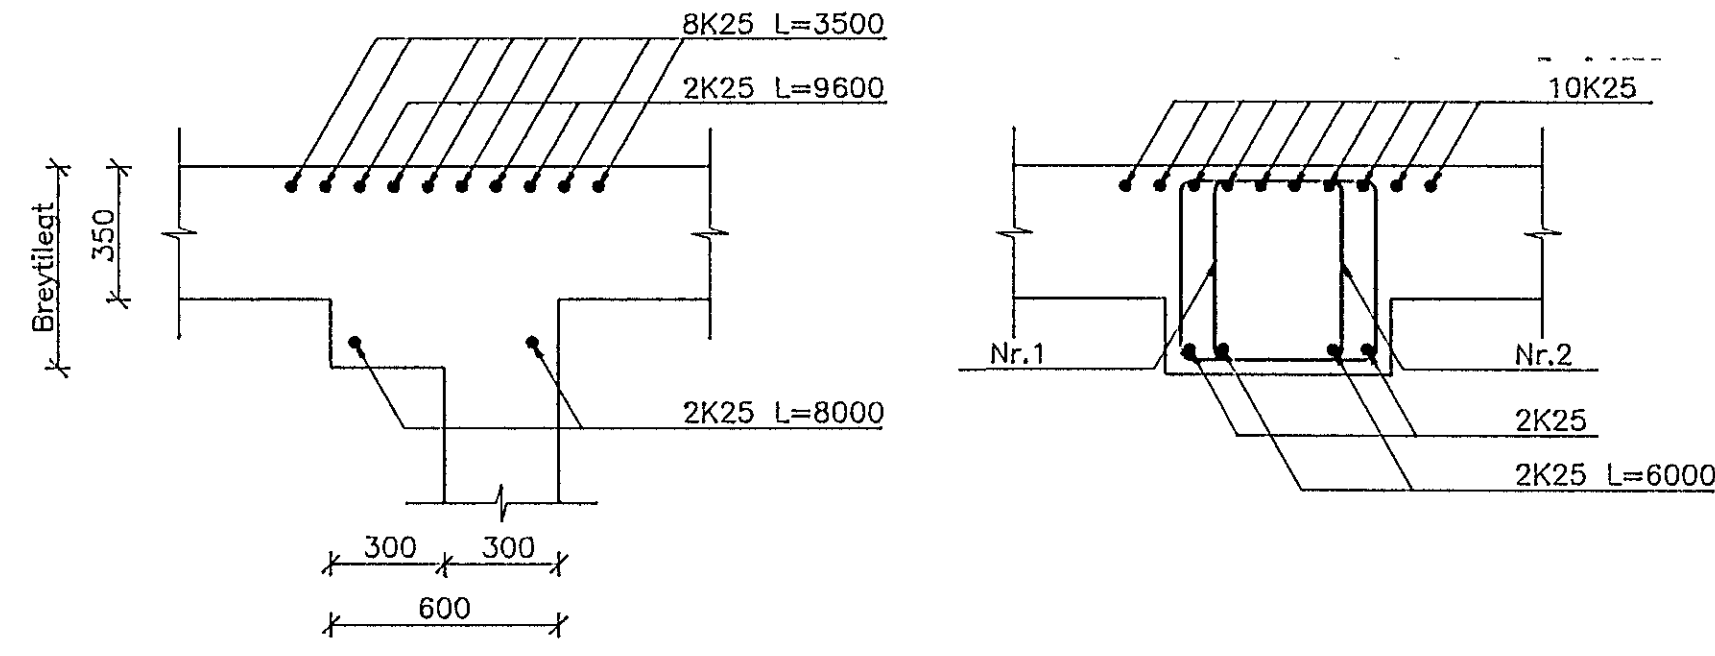


4 SNID
135/135 M. 1:20

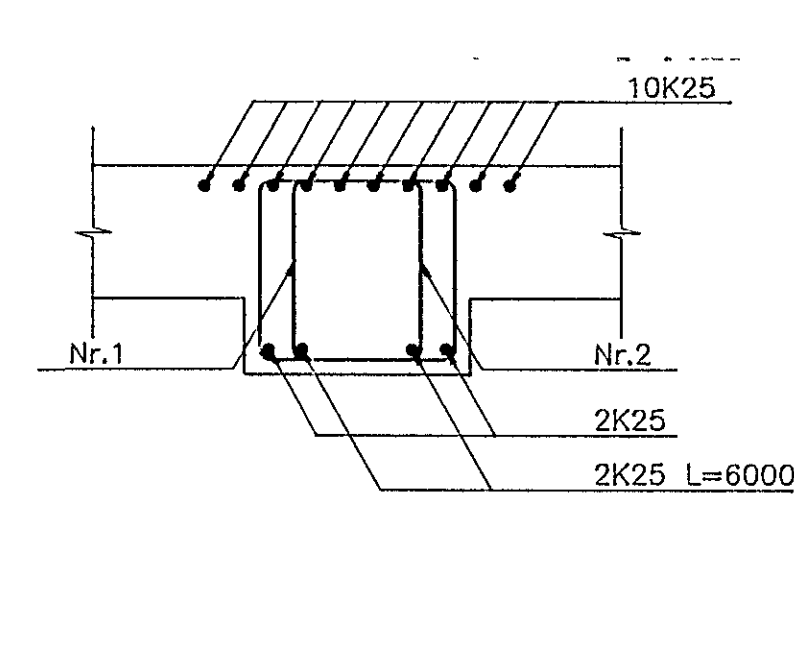



5 SNID
135/135 M. 1:20

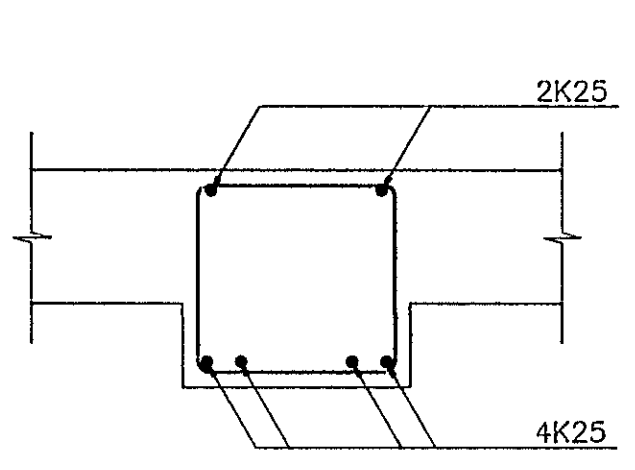



6 SNID
135/135 M. 1:20

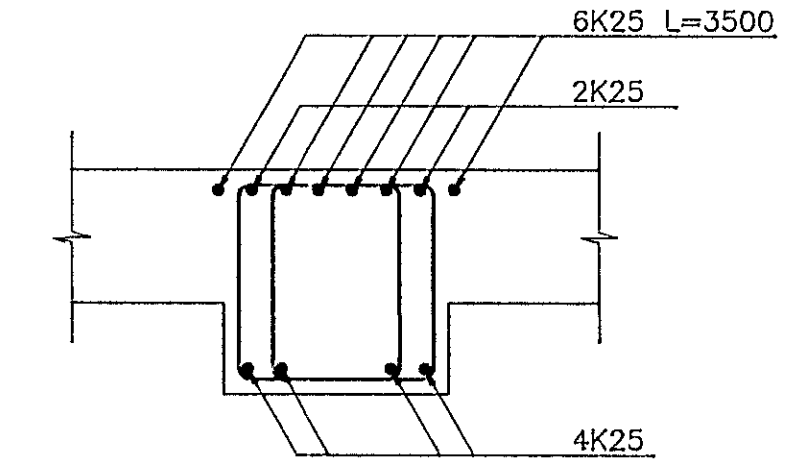

7 SNID
135/135 M. 1:20

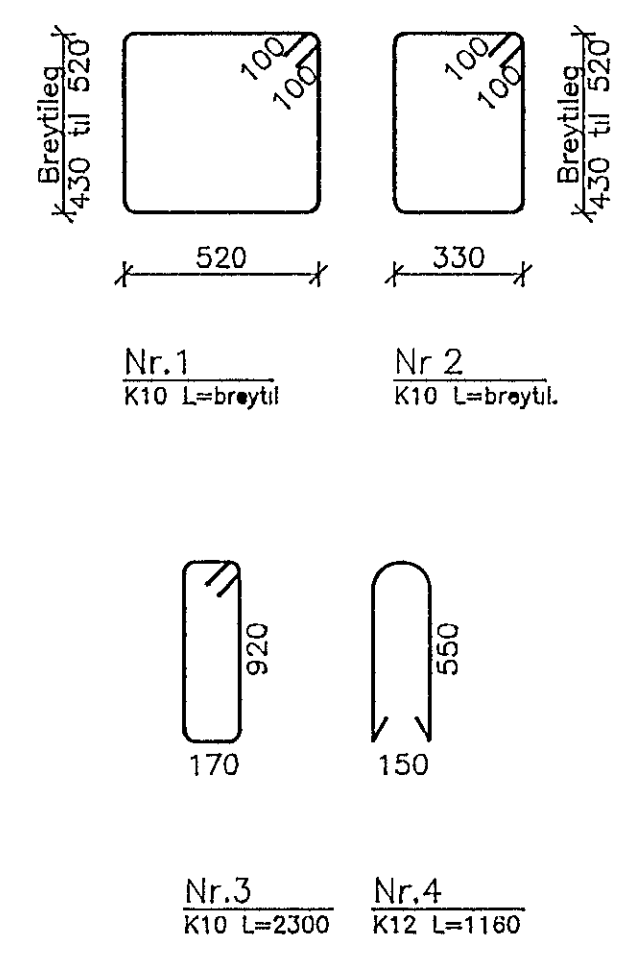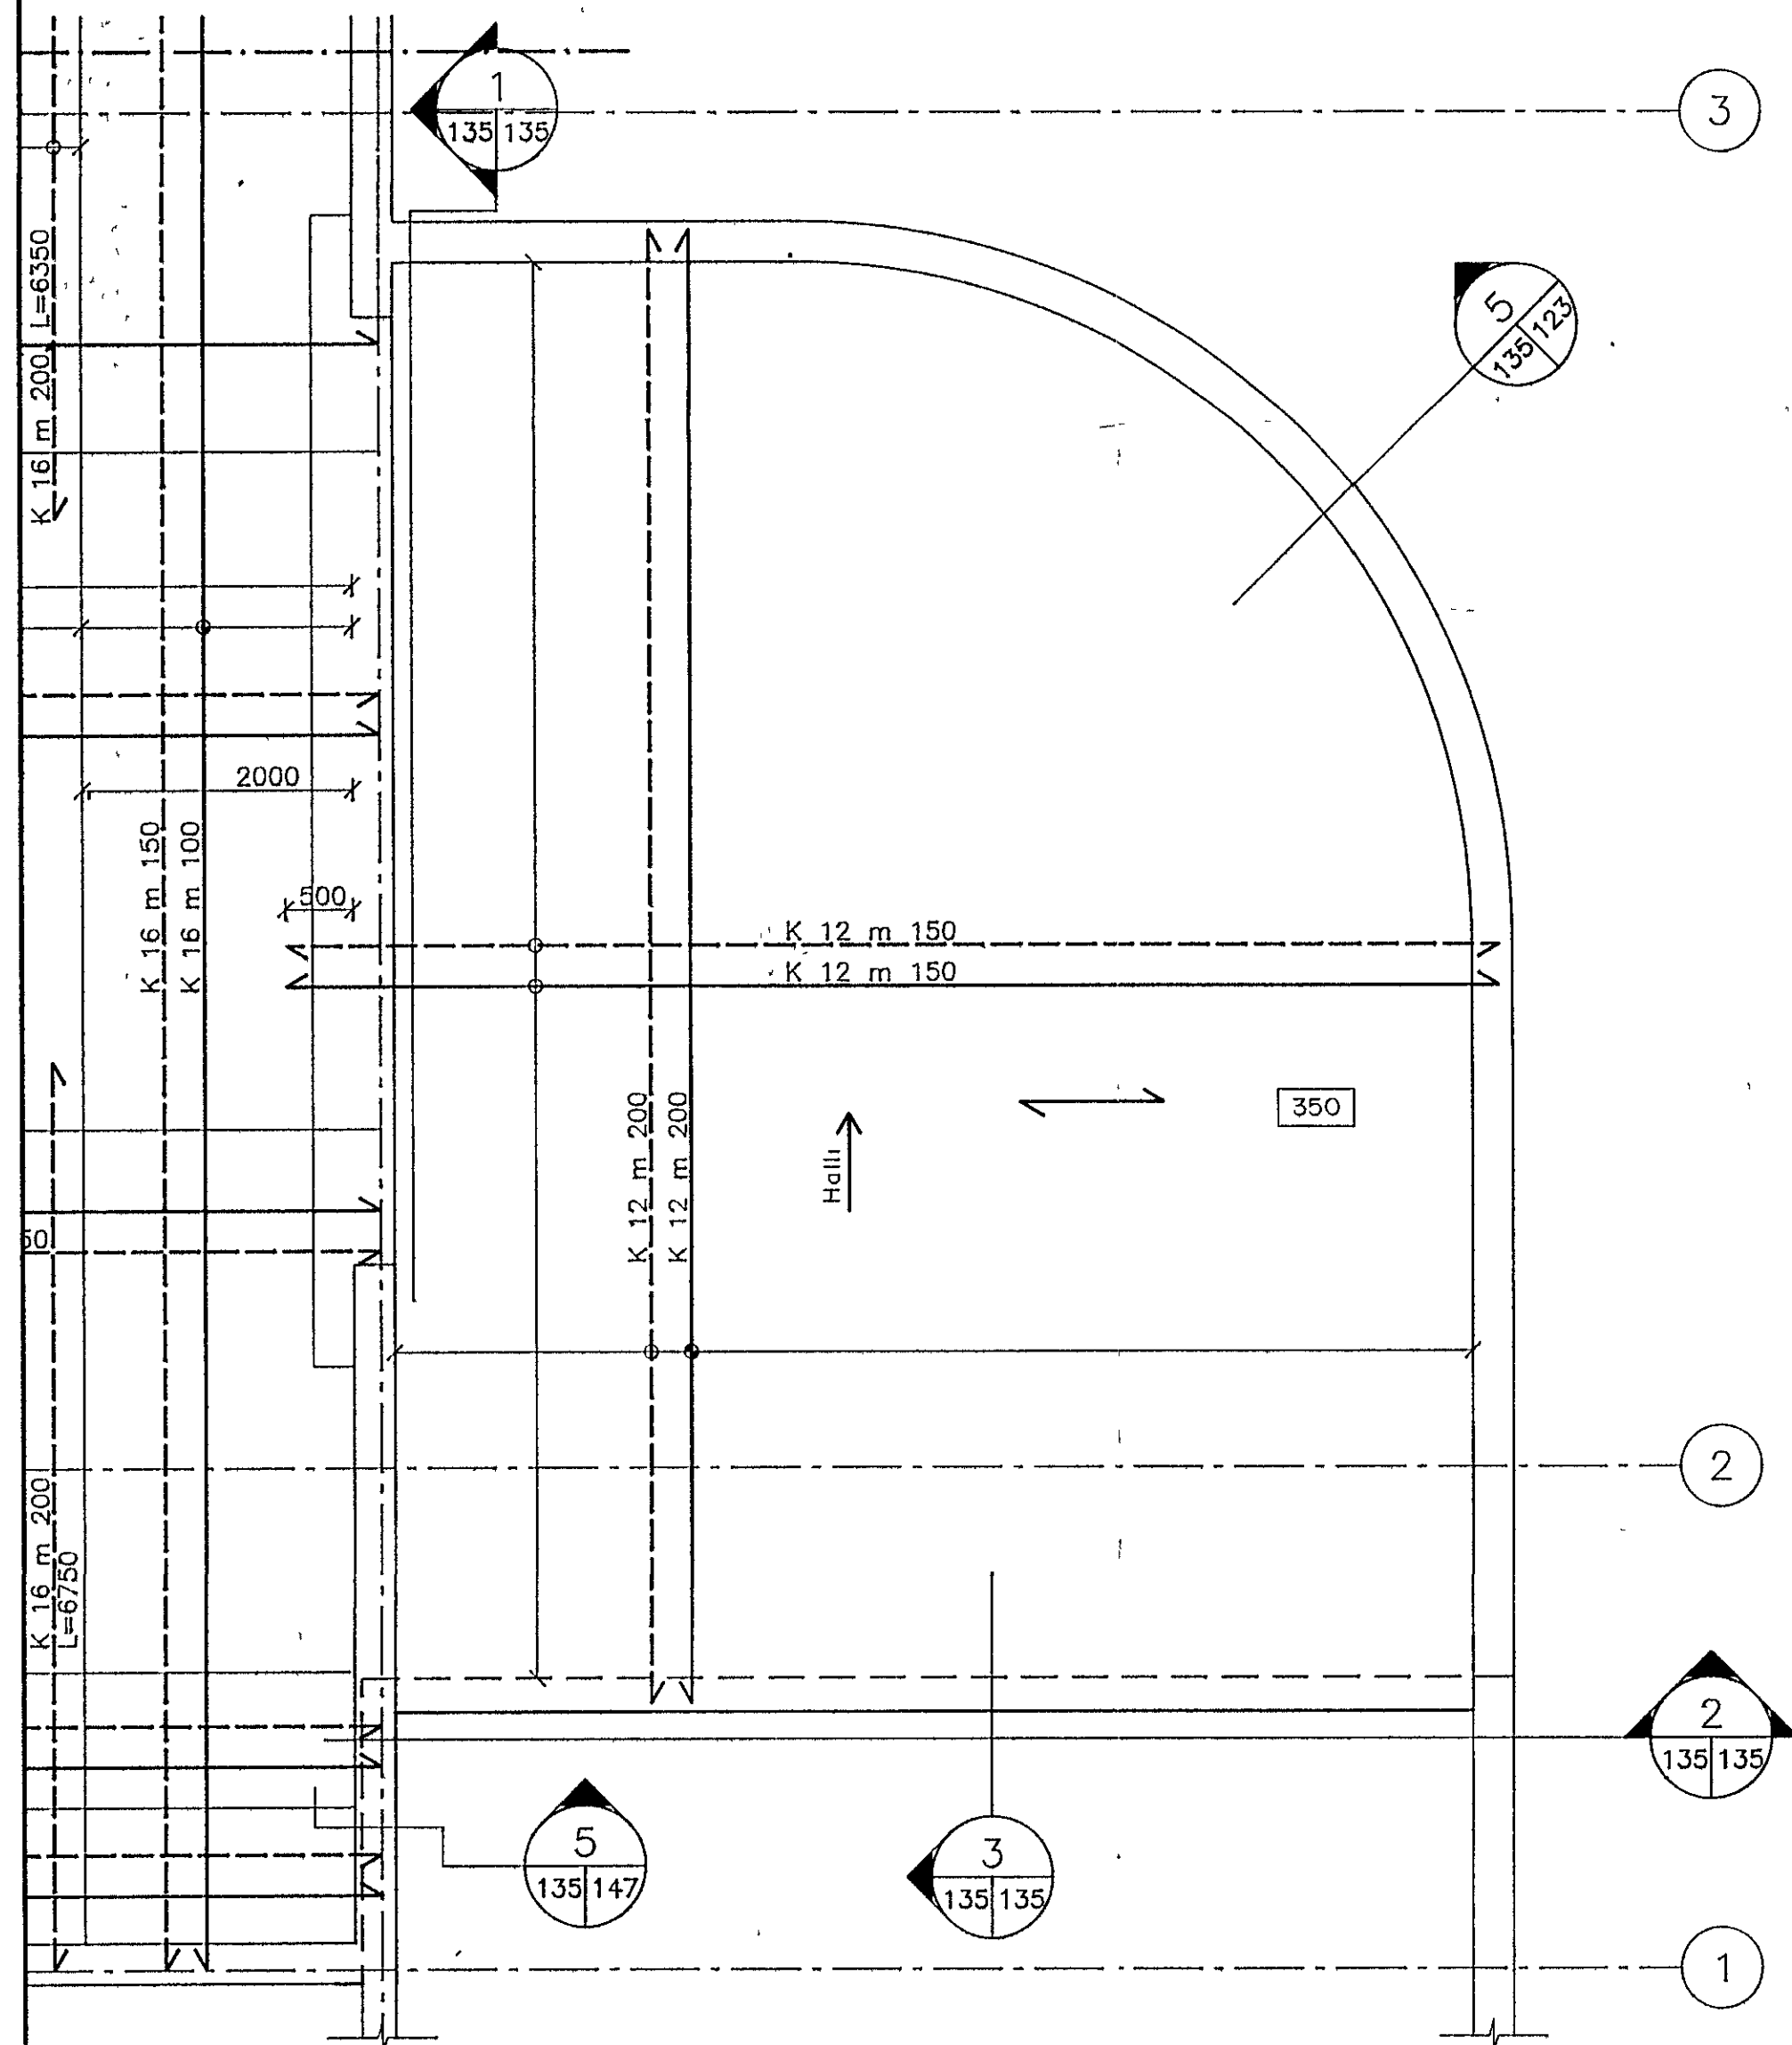

NR	FJÖLDI	ÞREYTINGAR	DAGS	SAMP

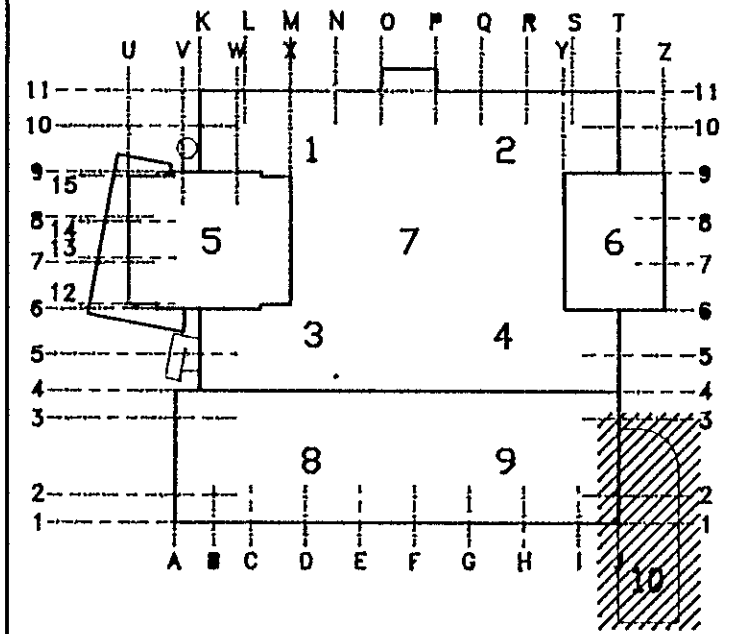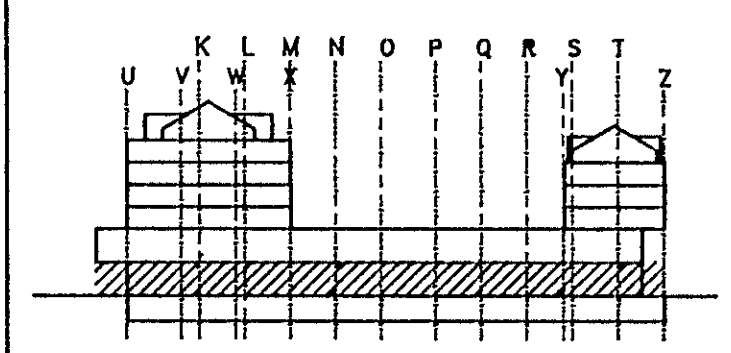

MIDBÆR
HAFNARFJARDAR
FJARDARGATA 13-15

ALMENNA
VERKFRÆÐISTOFAN HF
FELLSMÖLA 26 - 108 REYKJAVIK
SÍMI (01) 678100 FAX (01) 480284

HEITI
BURDARVIRKI
1.HÆÐ. HLUTI 10.
ÞAKPLATA, SÉRMYNDIR OG SNID

MÁL	1:20	1.50		
HANNAÐ	TEIKNAD	TFIRKAÐIÐ	SAMP	
Ú.A.	H.S./S.J.			
DAGS	19/05 1993			
TEIKNING NR.	1032-B-135			

