
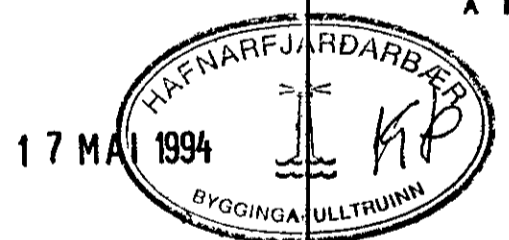


SKÝRINGAR
SJÁ TEIKNINGU 9401-B-31

NR	FJÖLDI	BREYTINGAR	DAGS	SAMP

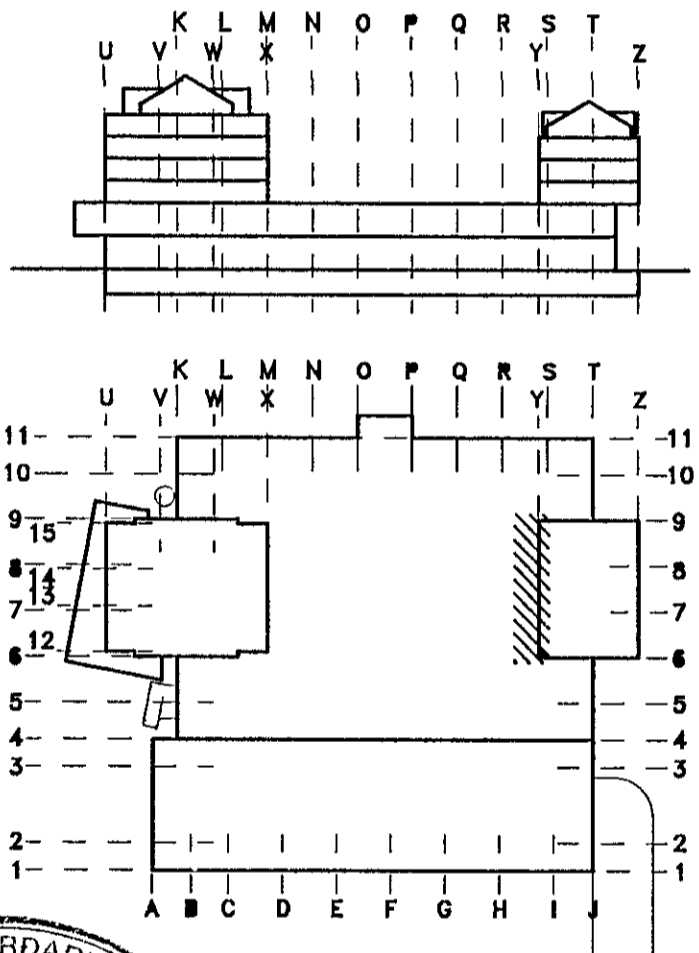

MIDBÆR
HAFNARFJARÐAR
FJARÐARGATA 13-15

ALFA
Verkfræðistofa h.f.
Consulting Engineers
Ármula 15, 108 Reykjavík
Sími 91-684890 Fax 91-684890

HEITI
GRIND FYRIR
ÚTVEGGJAKLÆDNINGU
HLIDARMYND

SKALA
1:50

HAHNAC	TEIKNAC	YFIRFARI	SAMP
SP	SP	SP	SP

DAGS
16 / 5 1994

TEIKNING NR
9401-B-27

BREYTING NR