


Þak hótélbyggingar 1:100

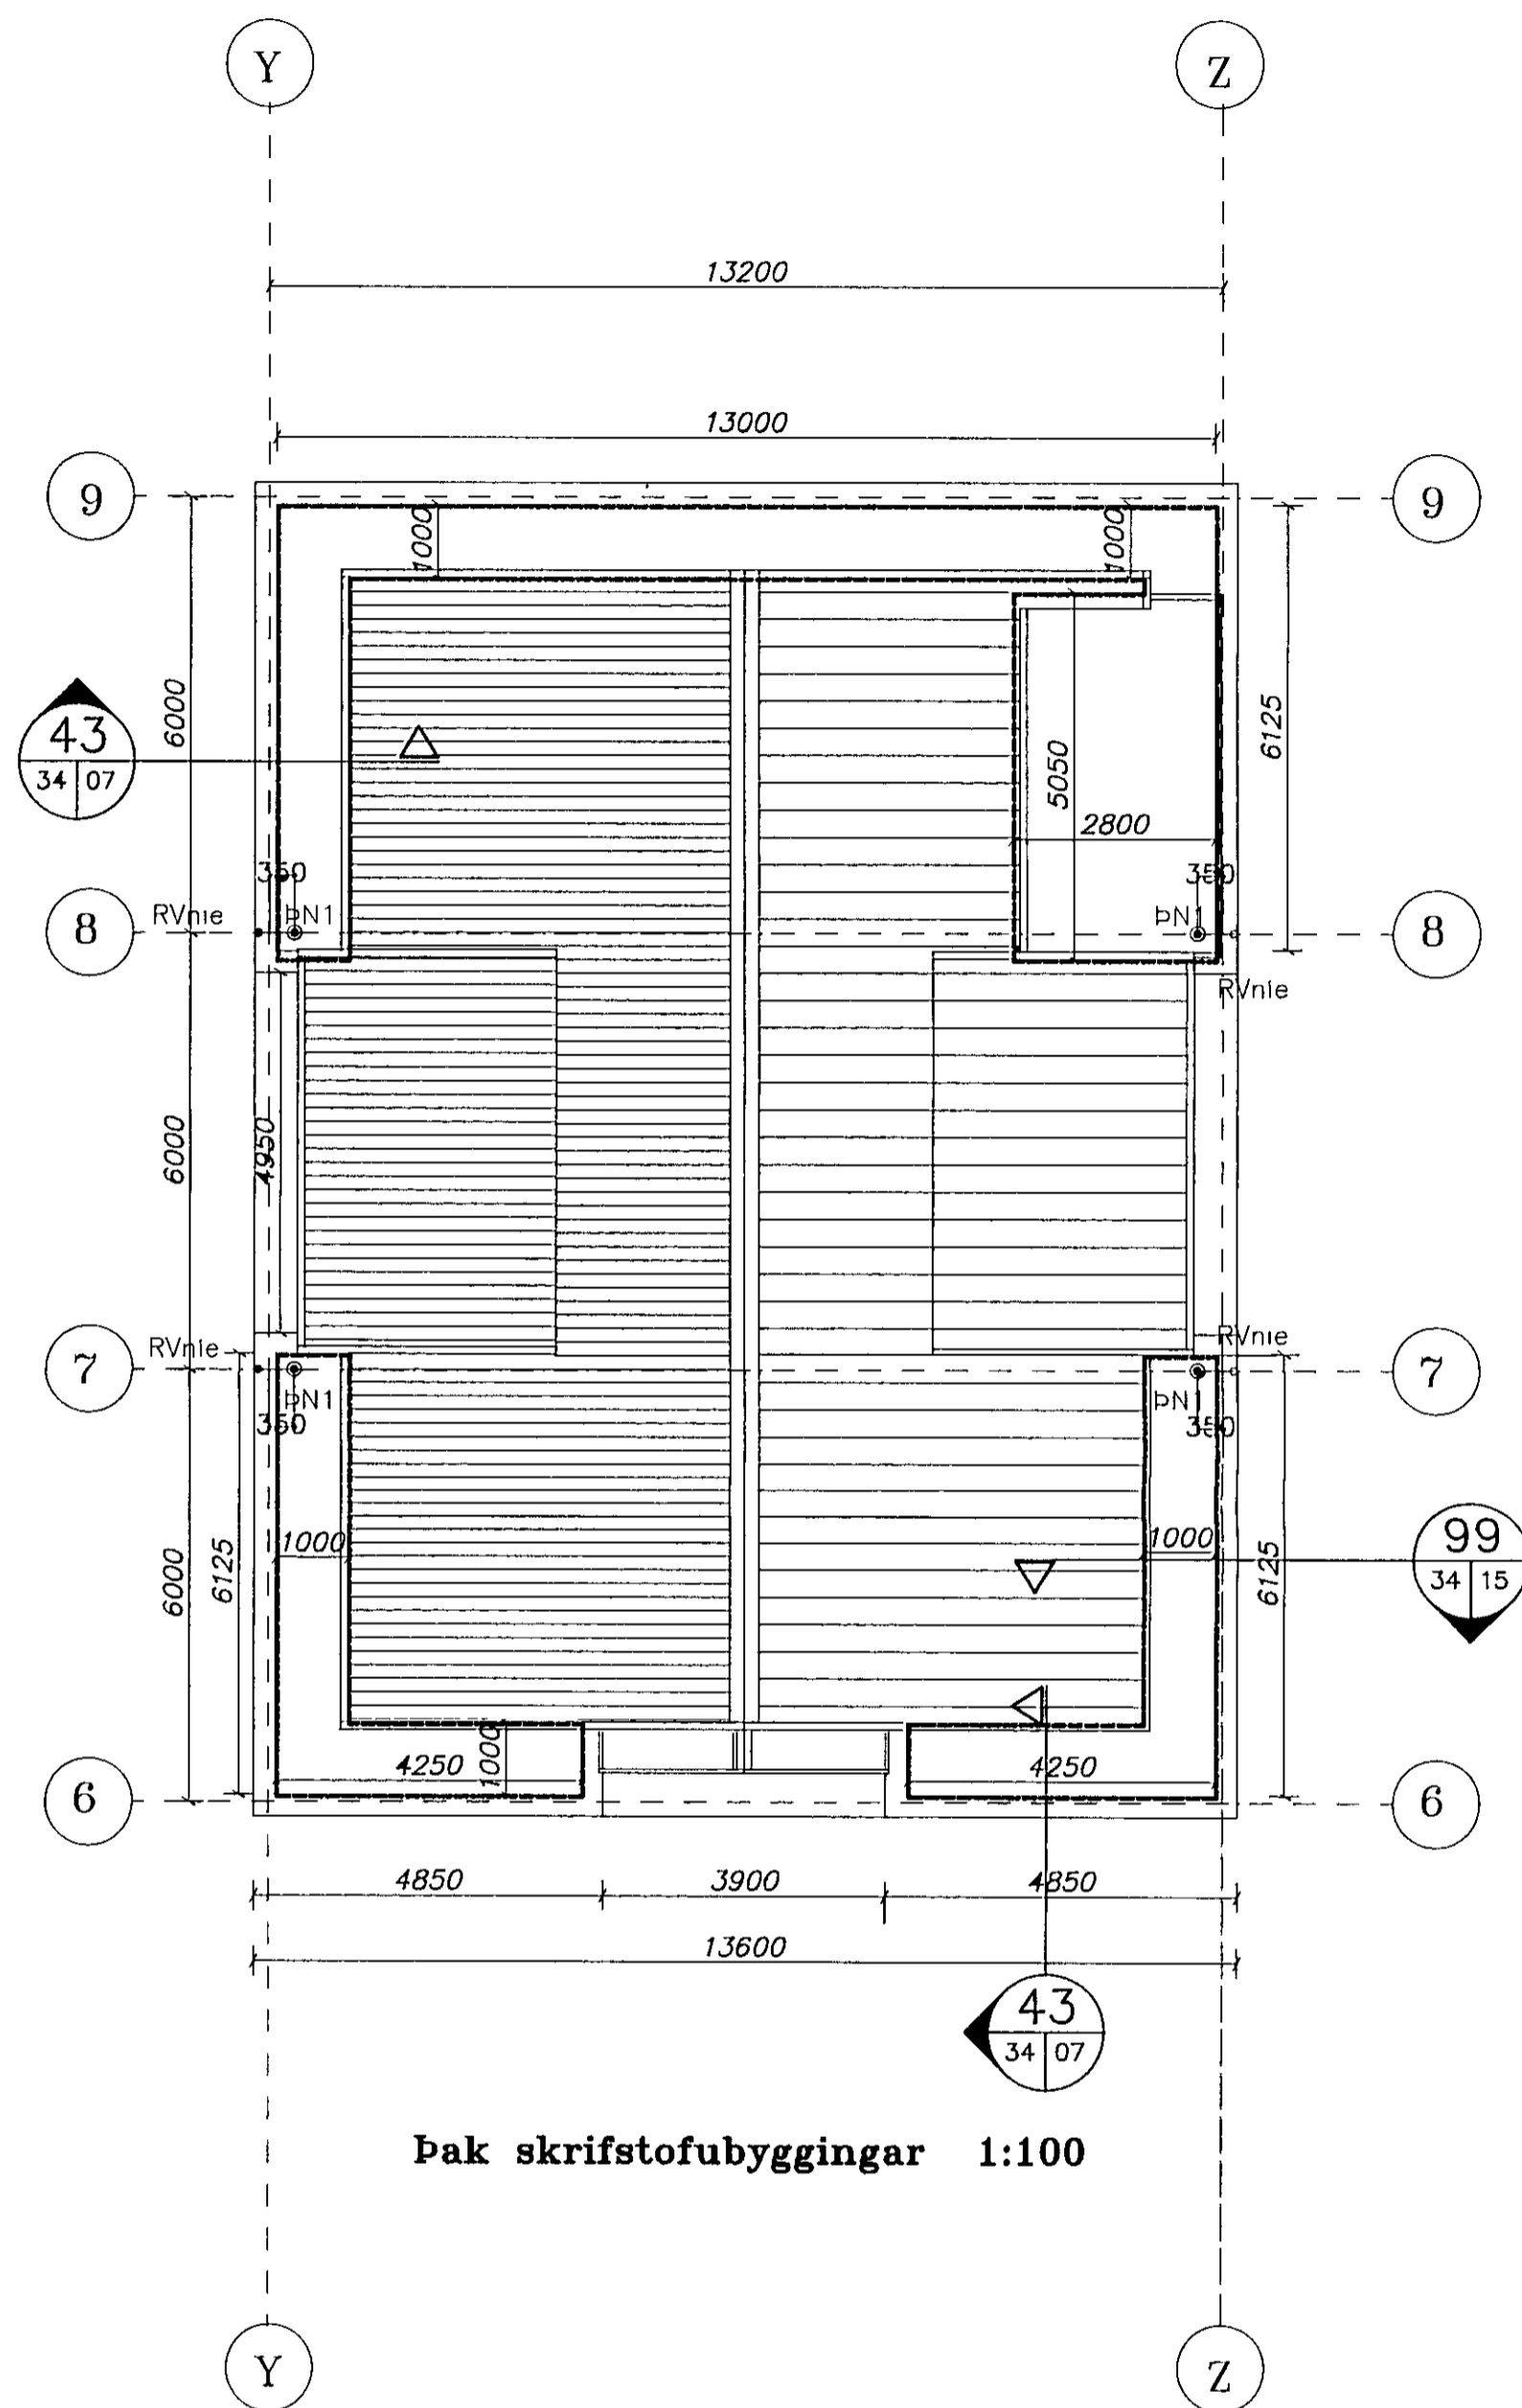


Þak skrifstofubyggingar 1:100



Hápunktur
(EINANGRUNARÞYKKT Í HÁPUNKT = LÁMARK 150 mm)

LÁMARKSHALLI = 15**

Lágpunktur
(EINANGRUNARÞYKKT Í LÁGPUNKT = LÁMARK 100 mm)

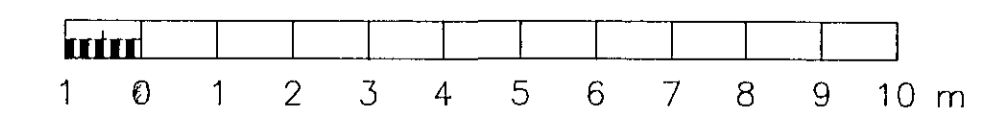

NR	FJÖLDI	BREYTINGAR	DAGS	SAMP

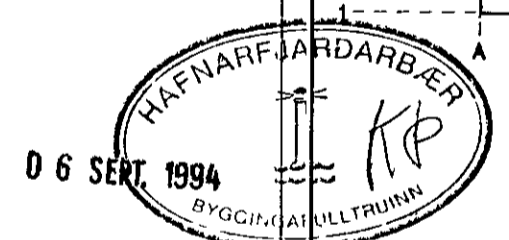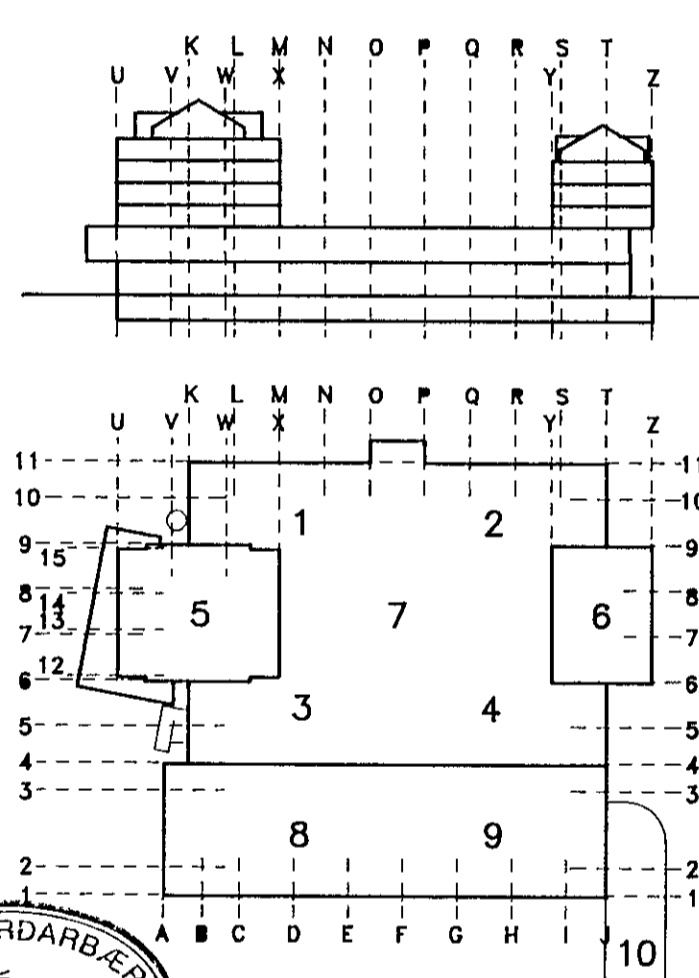

MIDBÆR
HAFNARFJARÐAR
FJARÐARGATA 13-15

TEIKNISTOFA ERLINGS G PEDERSEN
ARKITEKT FAI
STÓRHÖFÐI 17 - 112 REYKJAVÍK
SÍMI 880088
875088

HEIT
ÞAKKLÆÐNINGAR
GRUNNMÝND 7 OG 6 HÆÐA

MÁL	HANNAÐ	TEIKNAD	YTRFARND	SAMP
1:100	EGP/pó	EGP/pó	EGP/pó	EGP/pó
DAGS	09/06 1994			
TEIKNING NR	MH : 47-02			
BREYTING NR				