




HLID A, M=1:20

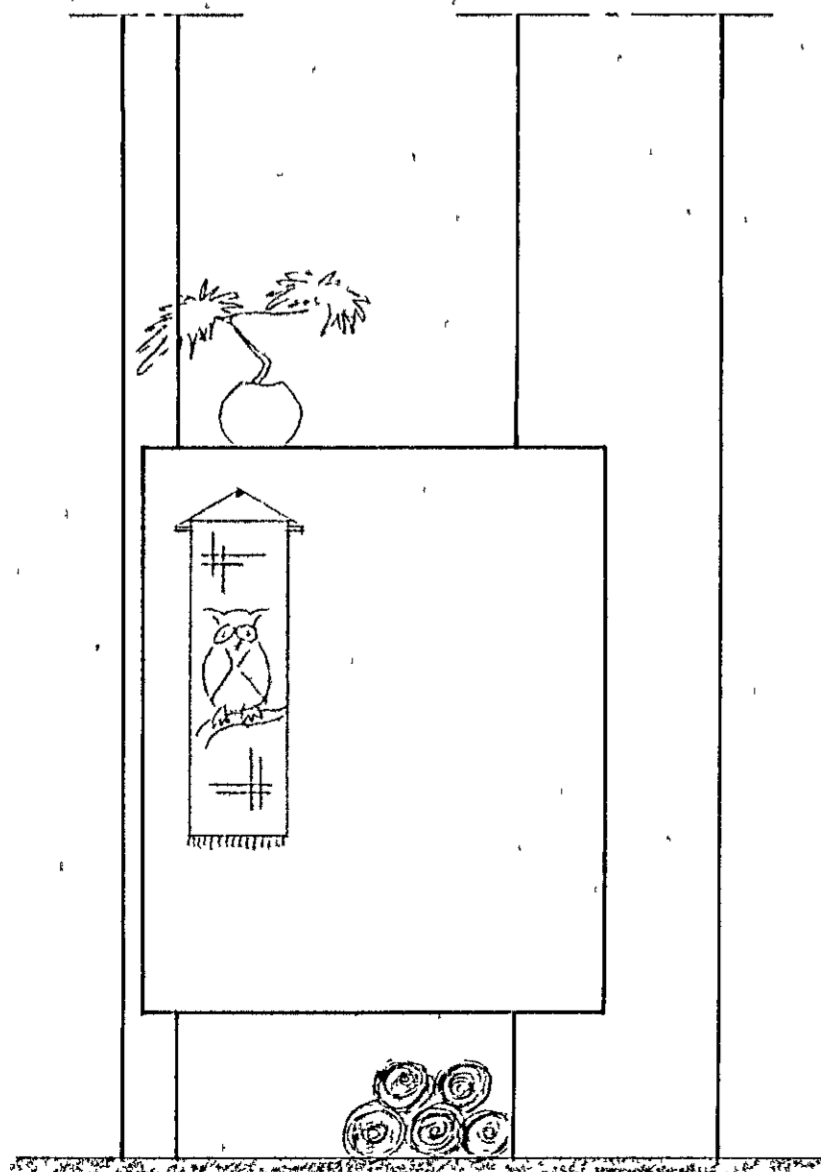


HLID B, M=1:20

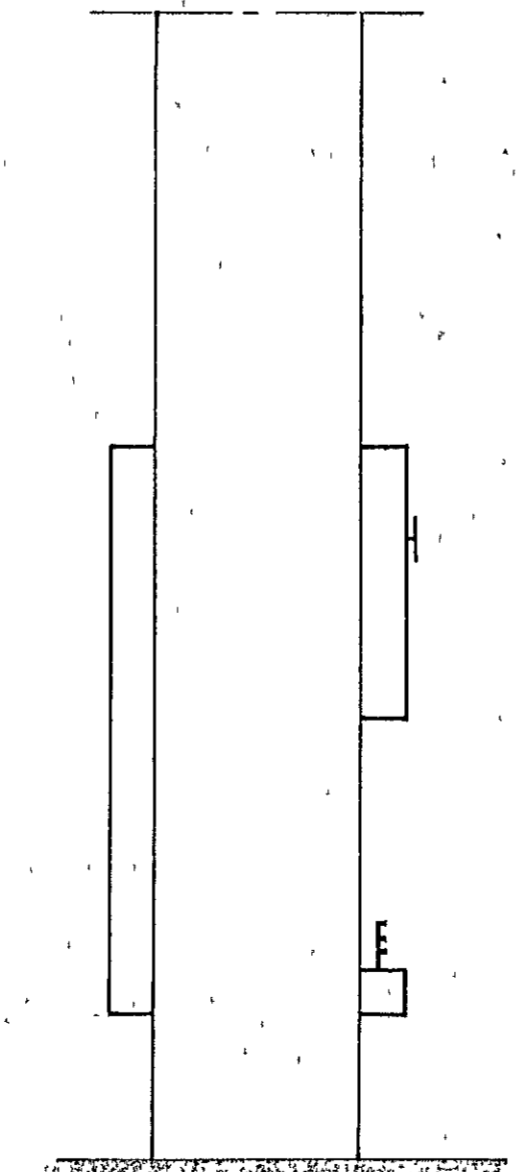

HLID C, M=1:20

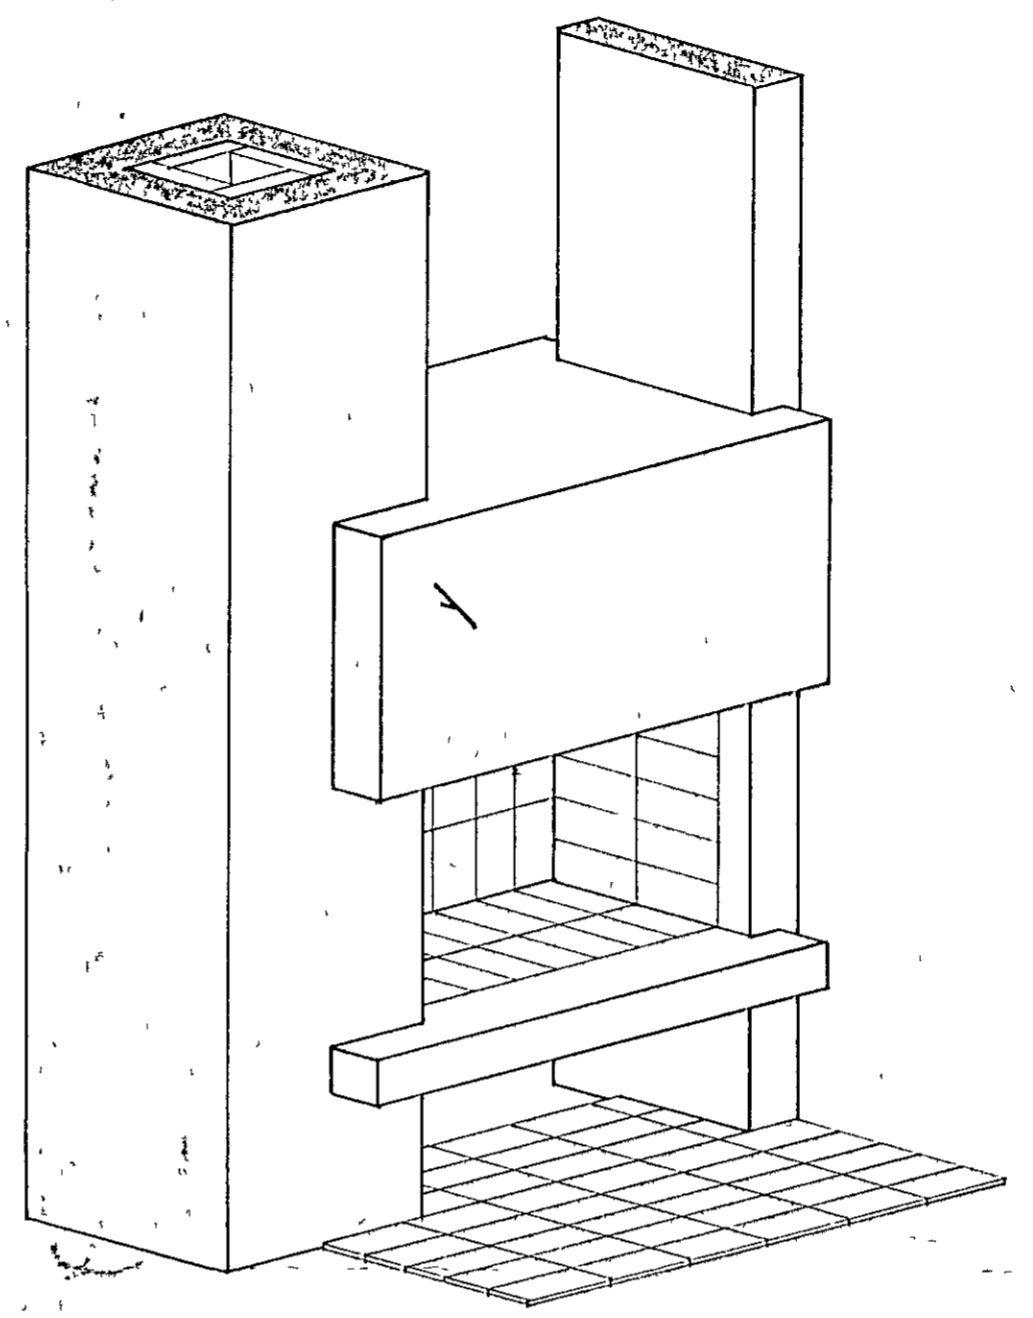

ÍSÓMETRÍA

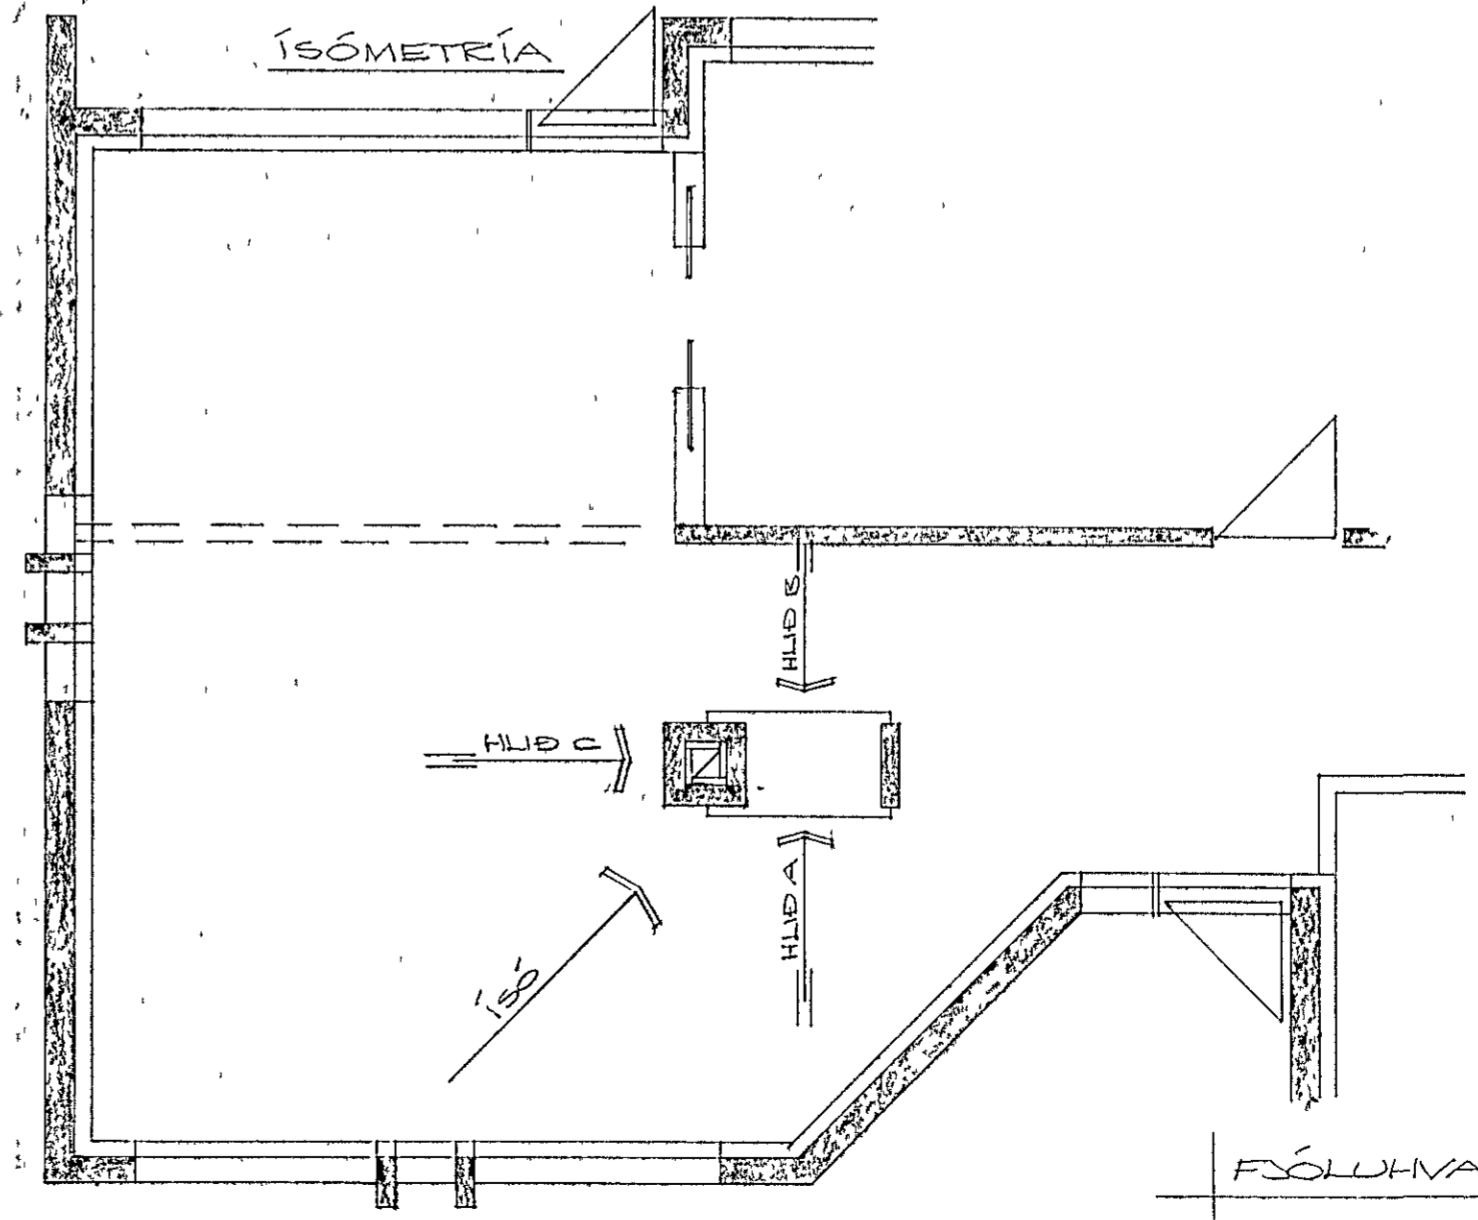

AFSTÖÐUMYND, M=1:50

FSÓLUHVAMMUR NR. 10  
 HAFNARFIRÐI ( NÓVEMBER 1973  
 ARNARHEIÐI 47 50587

ARND

*Arndur Guðmundsson*