
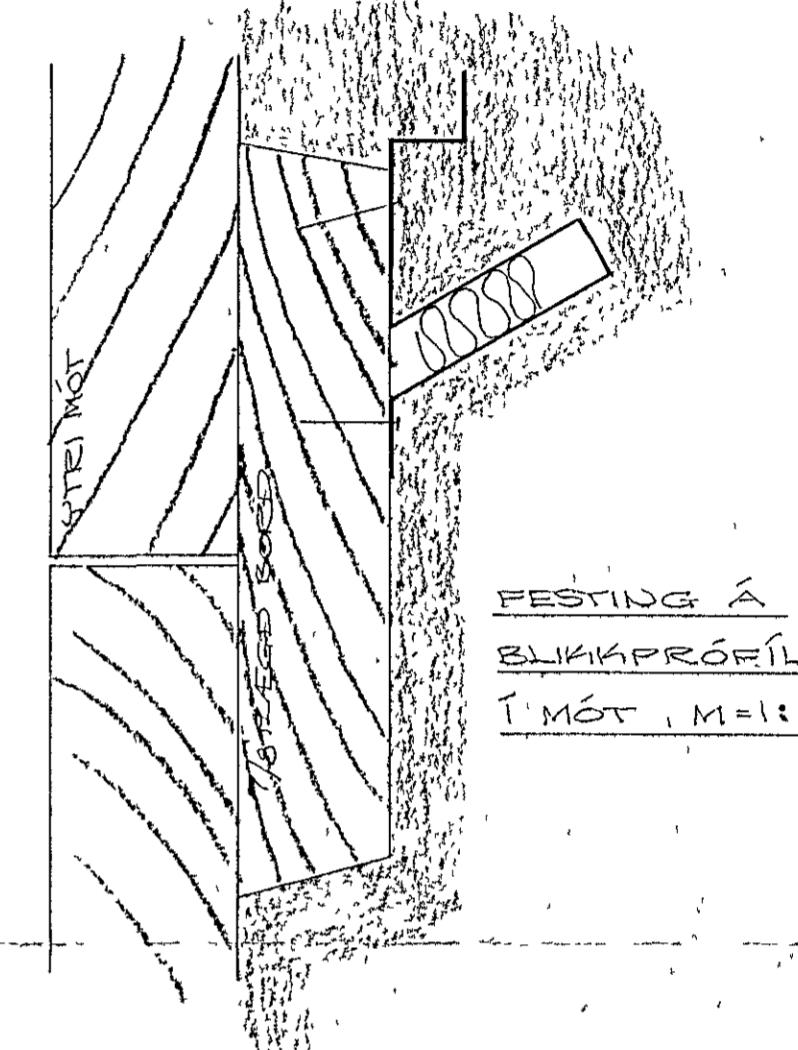
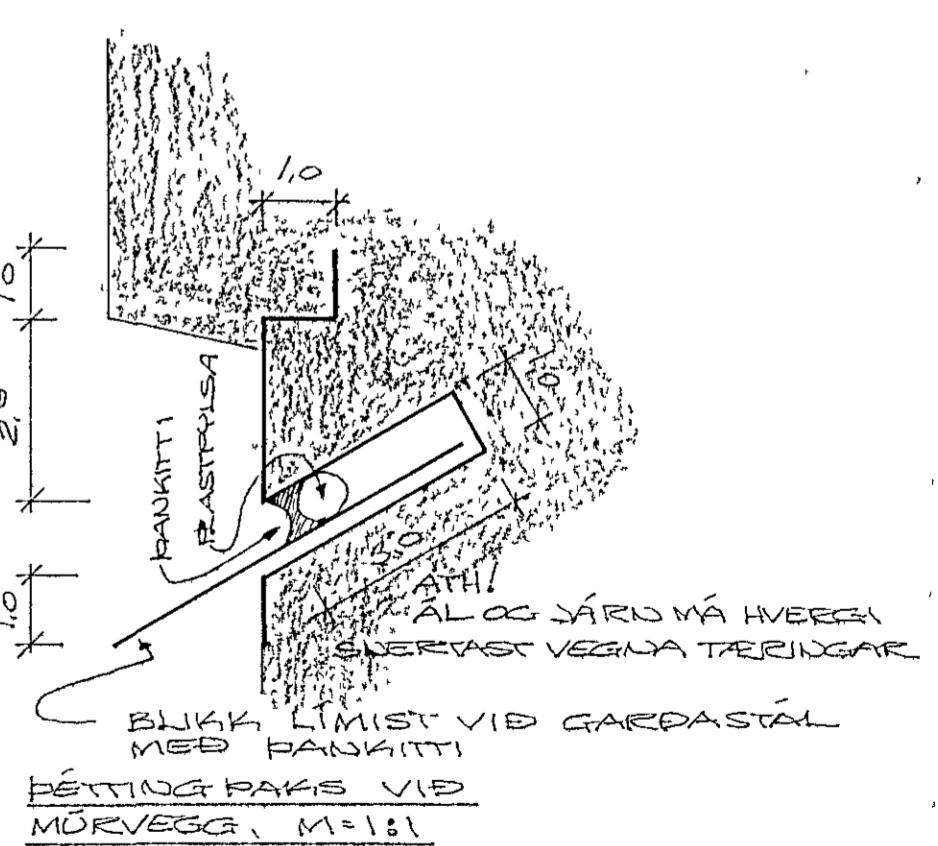
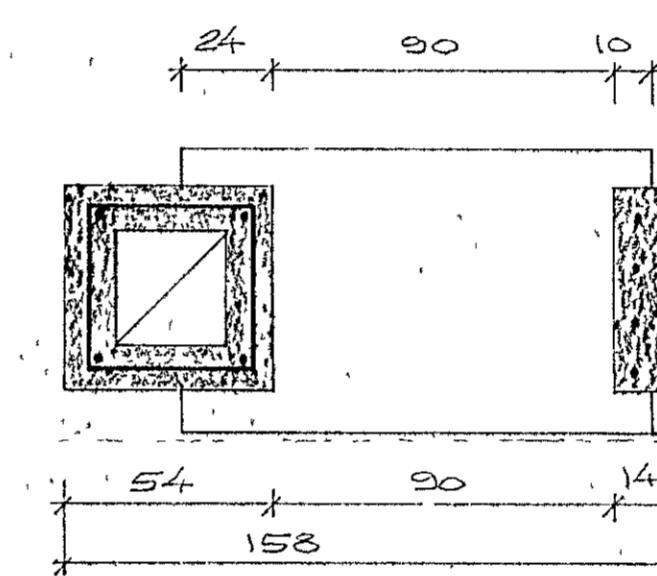
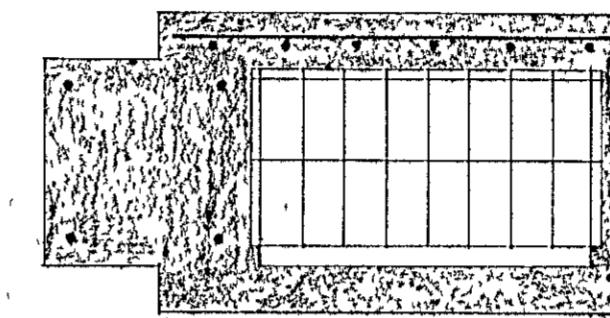
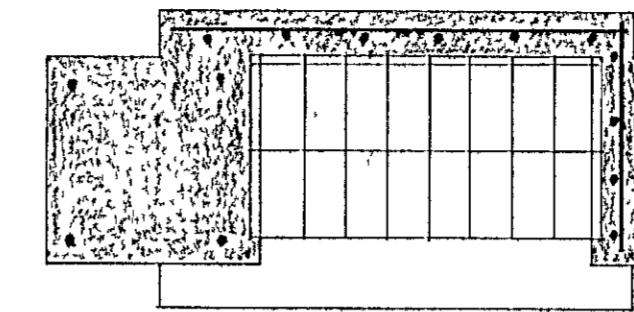
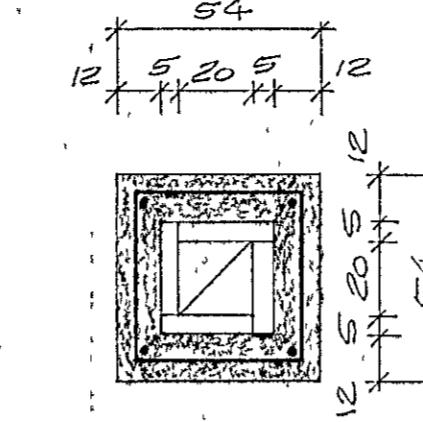
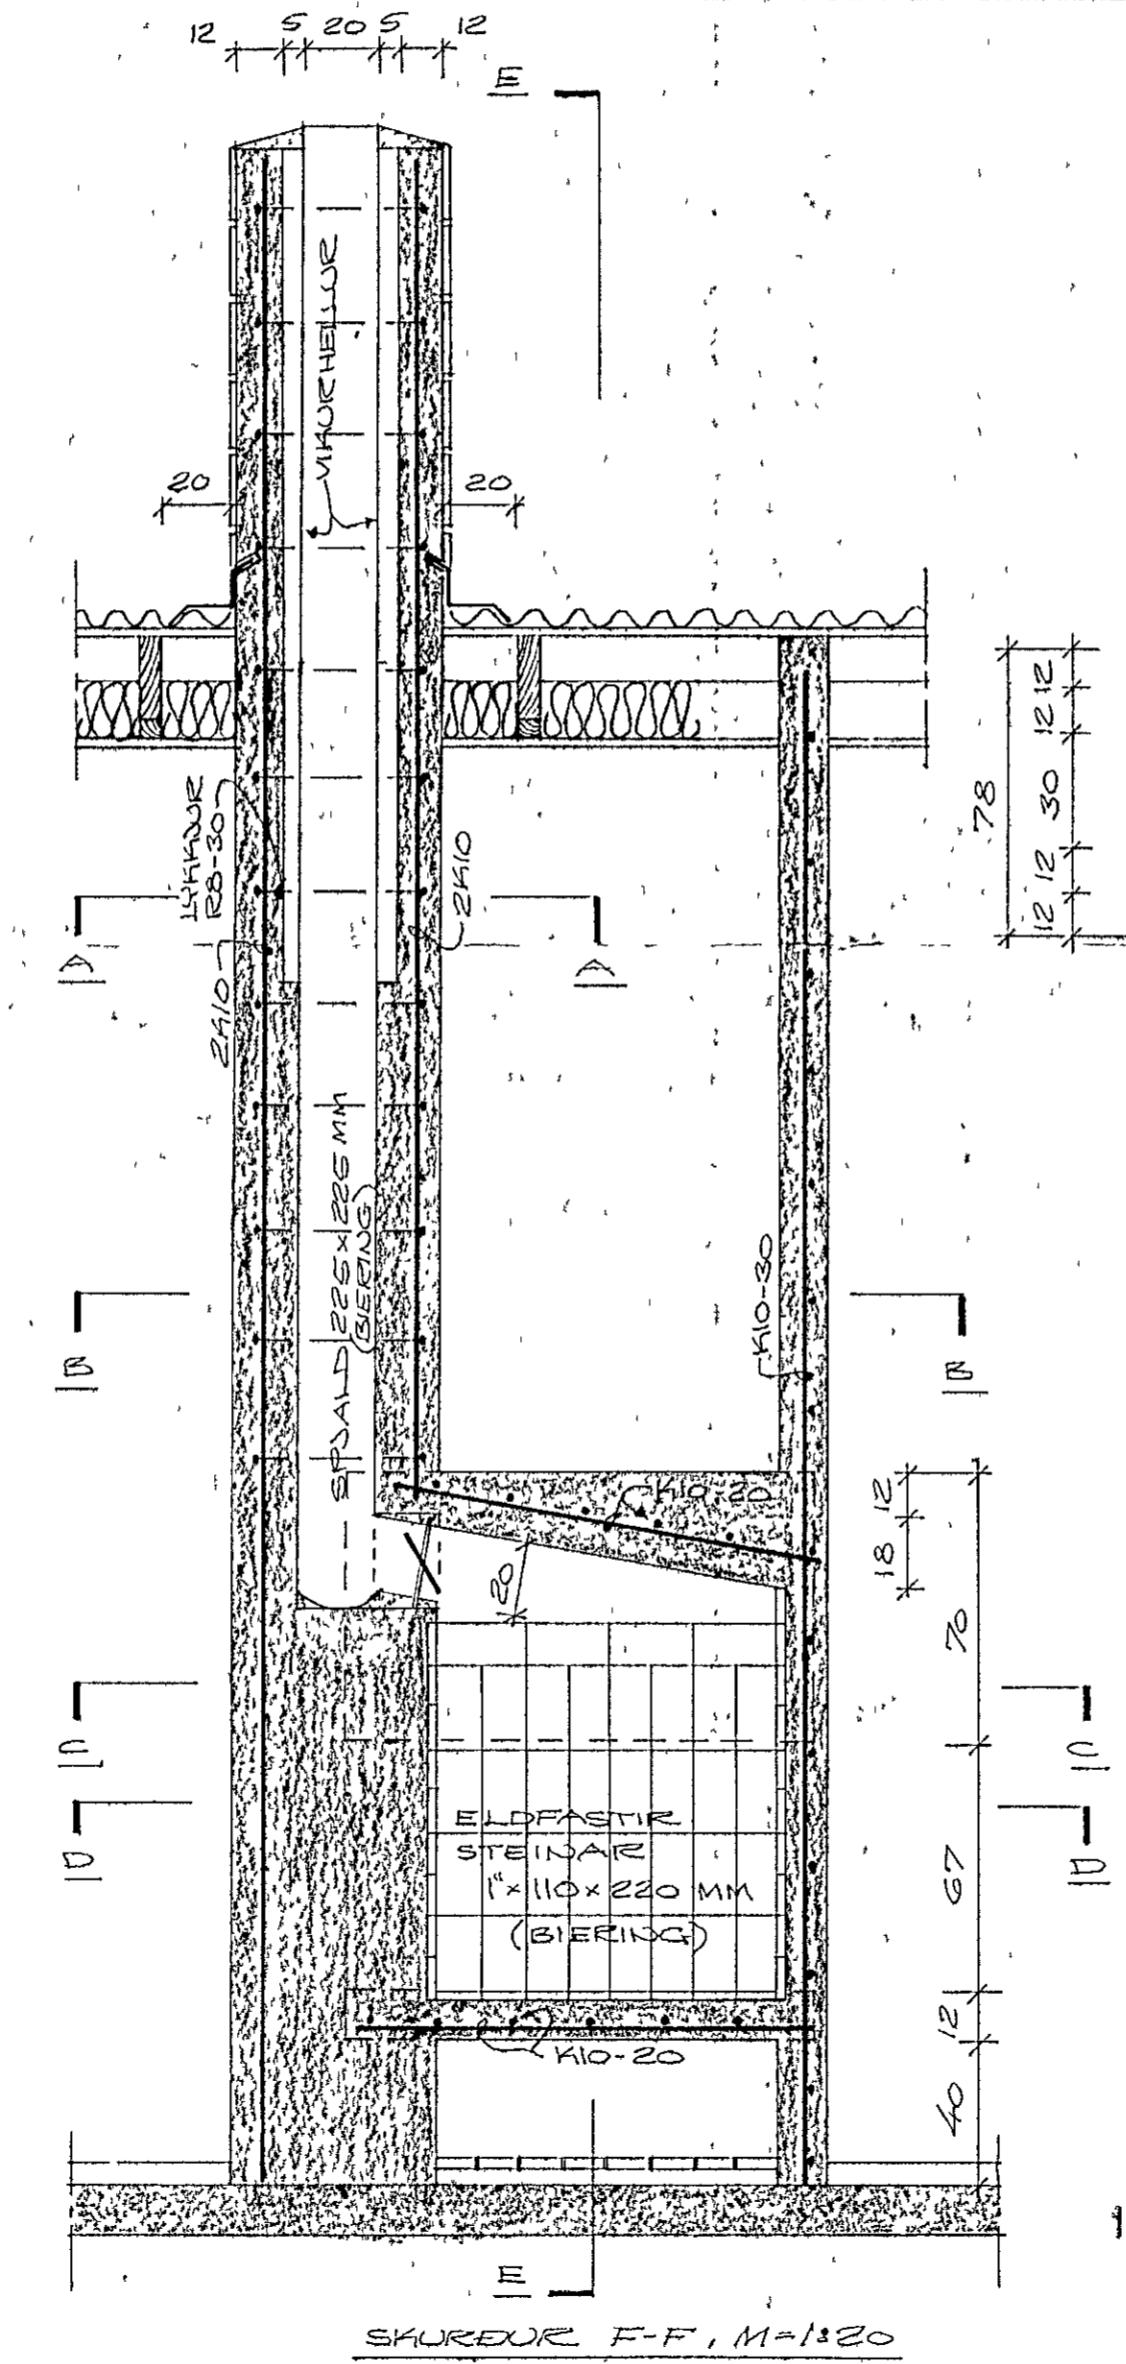
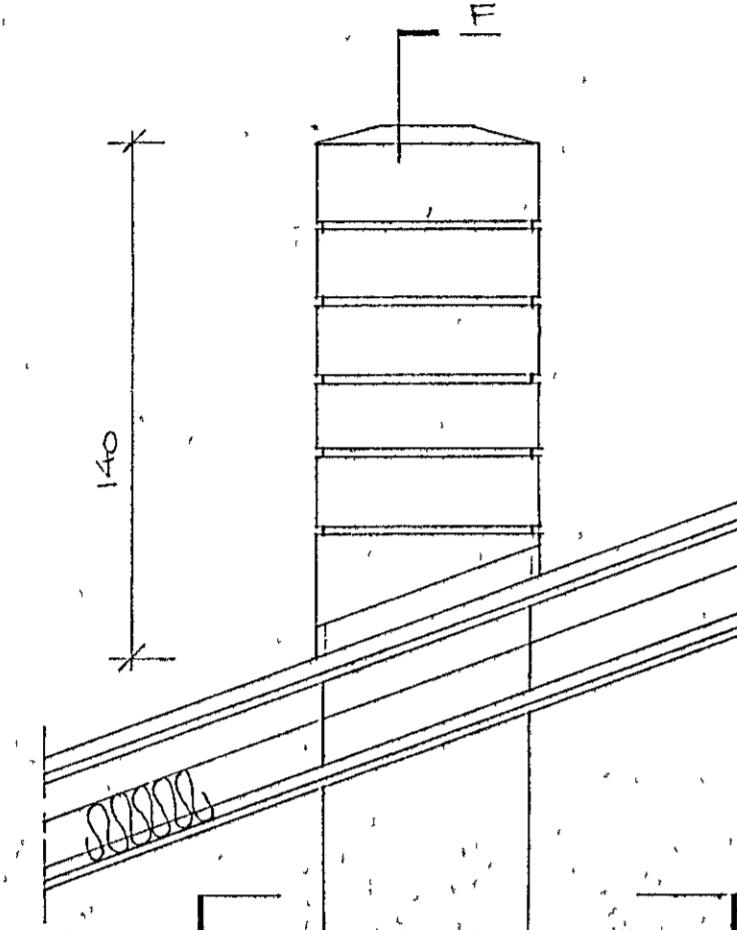


STEINSTEPPA: 15.200
 BENDISTAL: 15.20
 ELDFASTIR STEINAR: 1" x 110 x 220 MM OG
 ELDFASTIR LEIRASVO: OG ARNSPOLD: (225 x 225 MM)
 FESTIHYA: BIERING
 HETTILVÆRAR: NEISTAFJÖLG FRAMMÍST STORETT
 EITR: SOTUN: ARNSFÆST: HSA TRANSIT: TRADONG

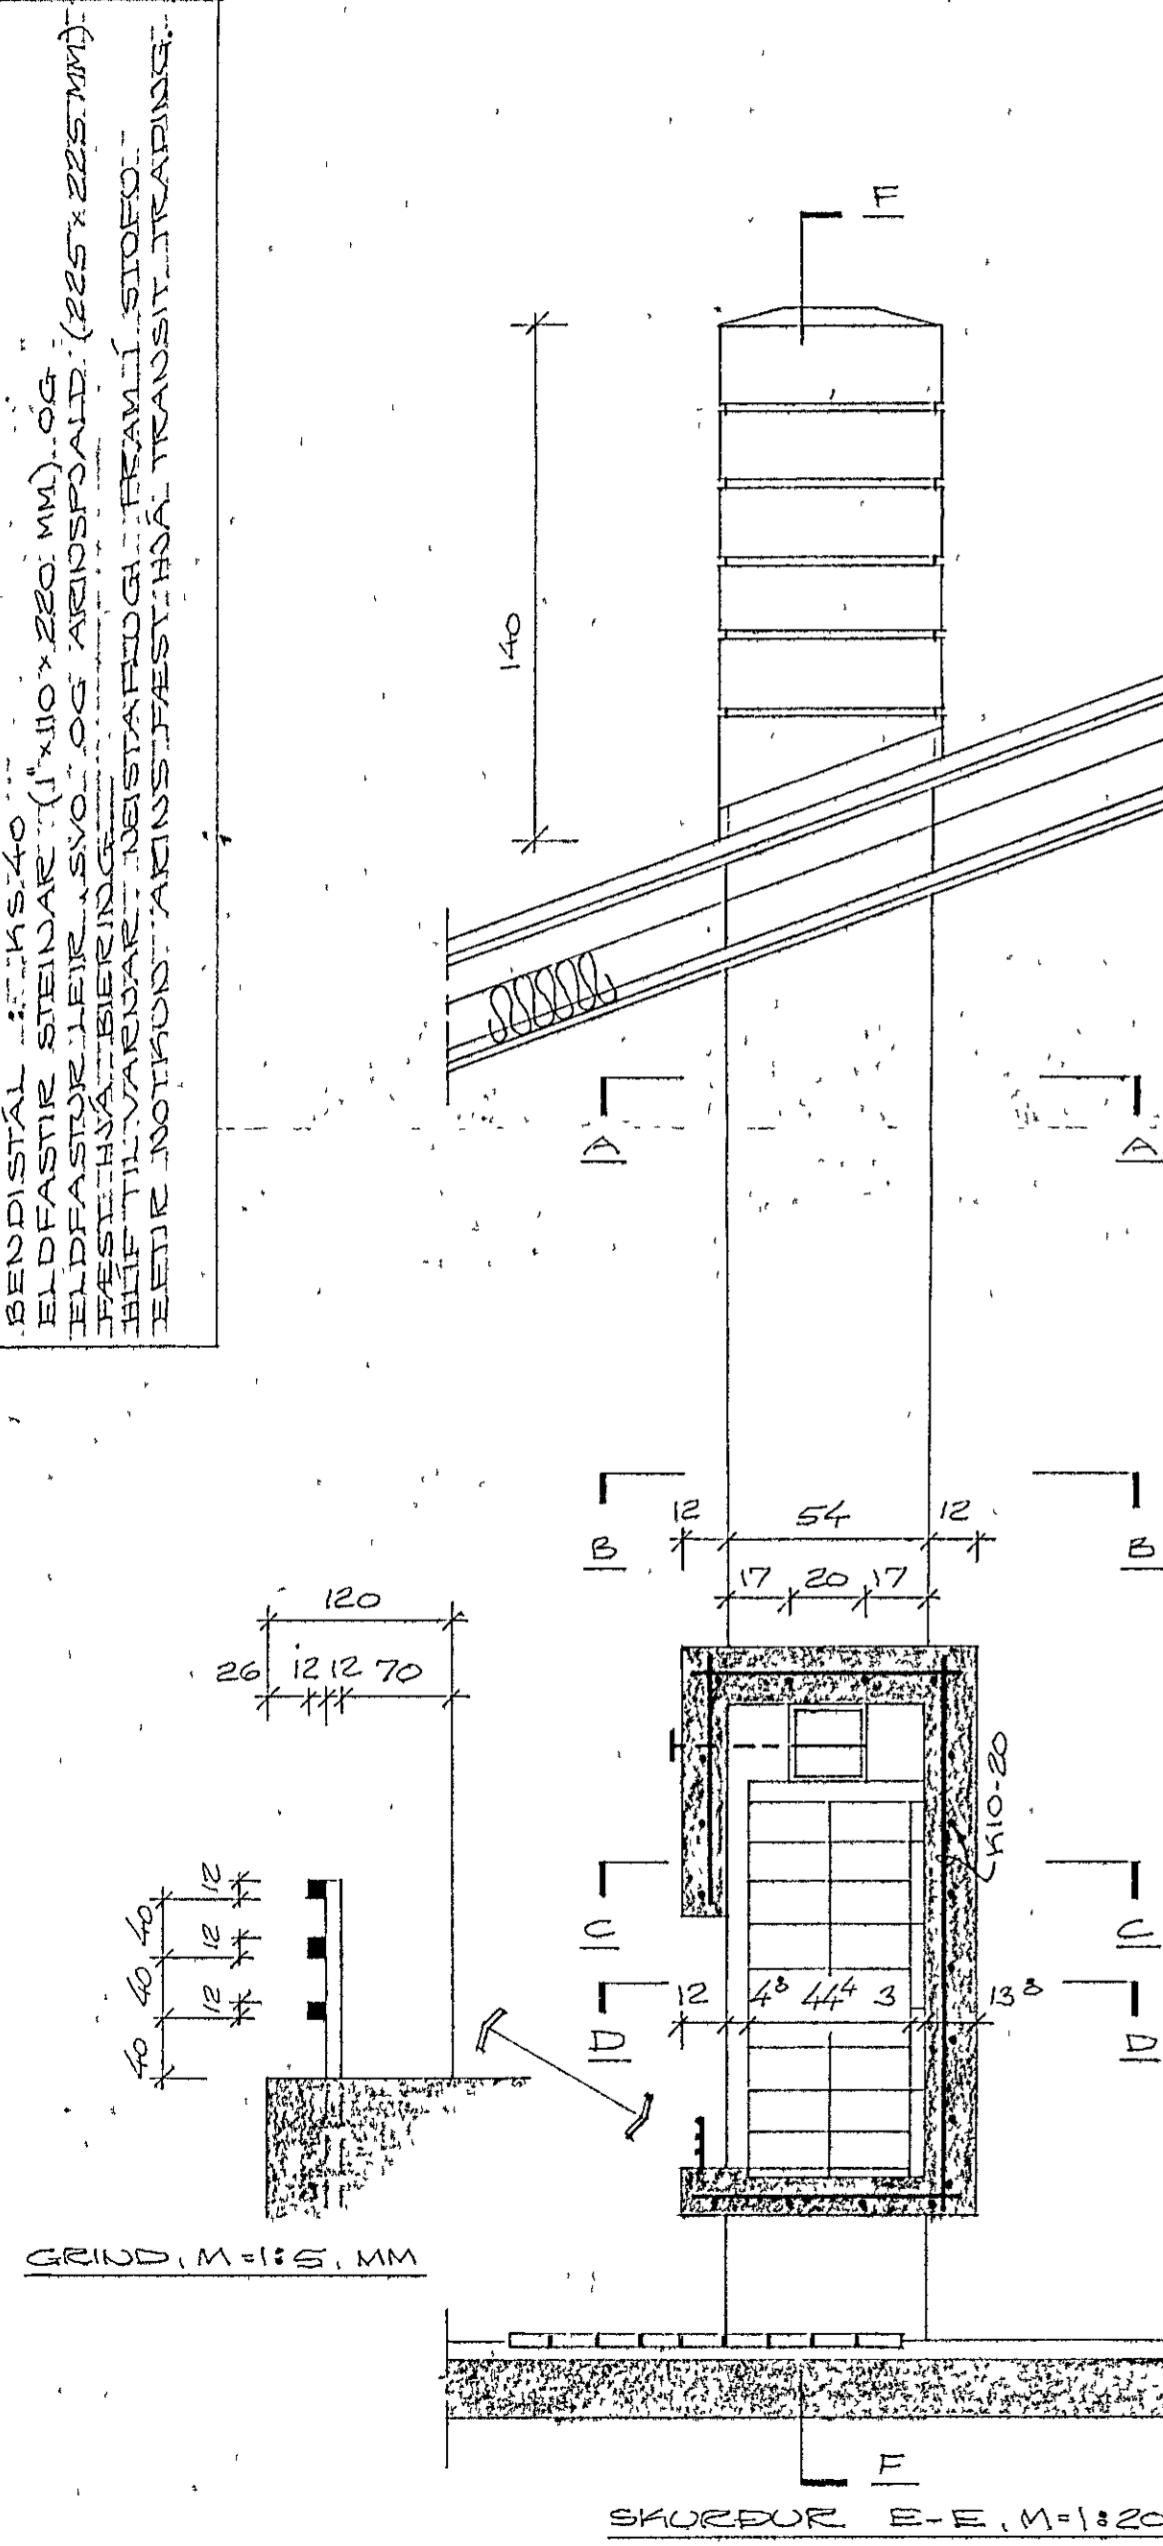

FÝOLUHVAMMUR NR. 10
 HAFNARFIRDI 1 NOVEMBER 1979
 ARUARHRAUNI 47 50587
 ARINU

Félag Íslenskra fyrirtækjara