



GÆINATAFLA TD JBP 112/14

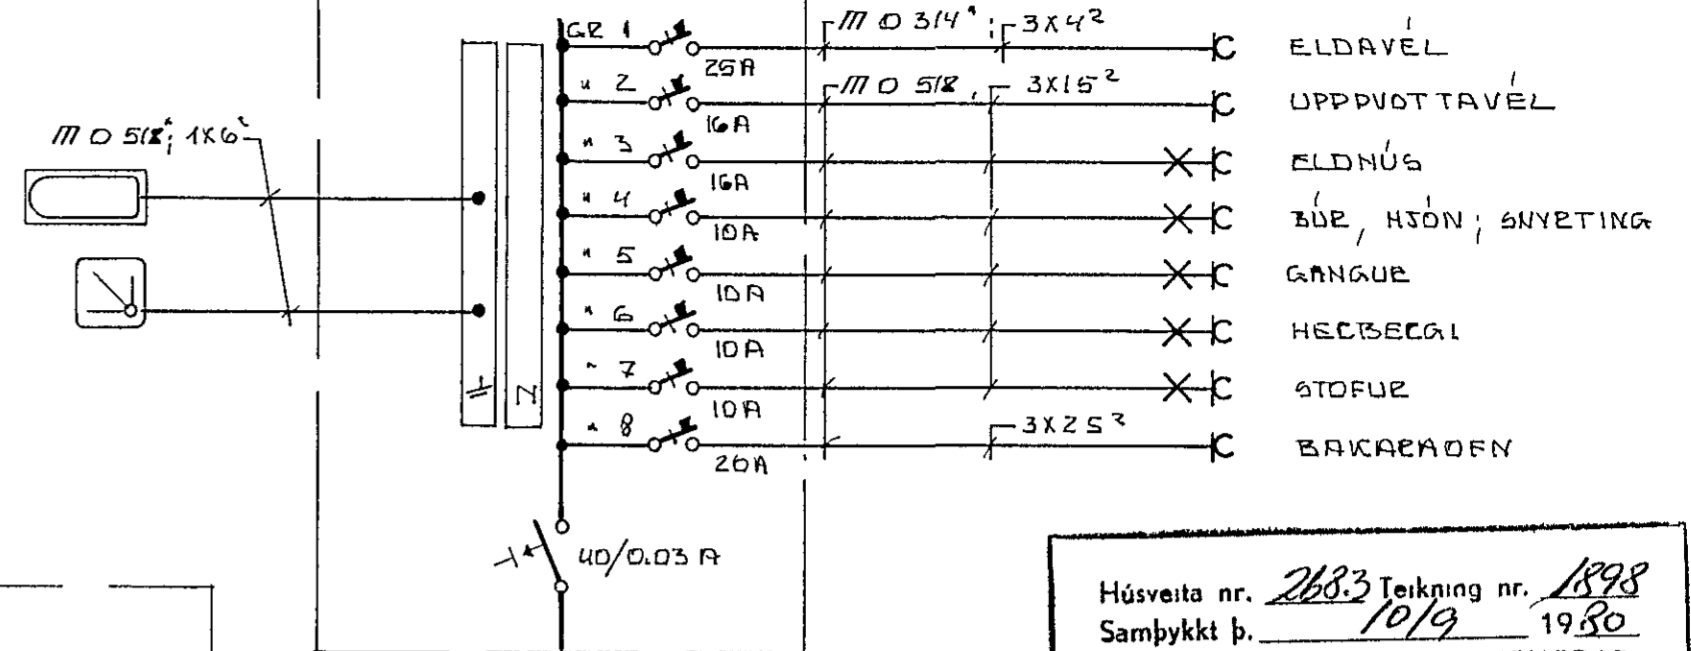

Húsvéita nr. 2683 Teikning nr. 1898
 Samþykkt þ. 10/9 1980
 Þ. RÁFVEITU HAFNARFJÁRDAR
Jens Rúnarson
 Eftirlitsmaður rafhlagna

ADALTAFLA TD JBP 114

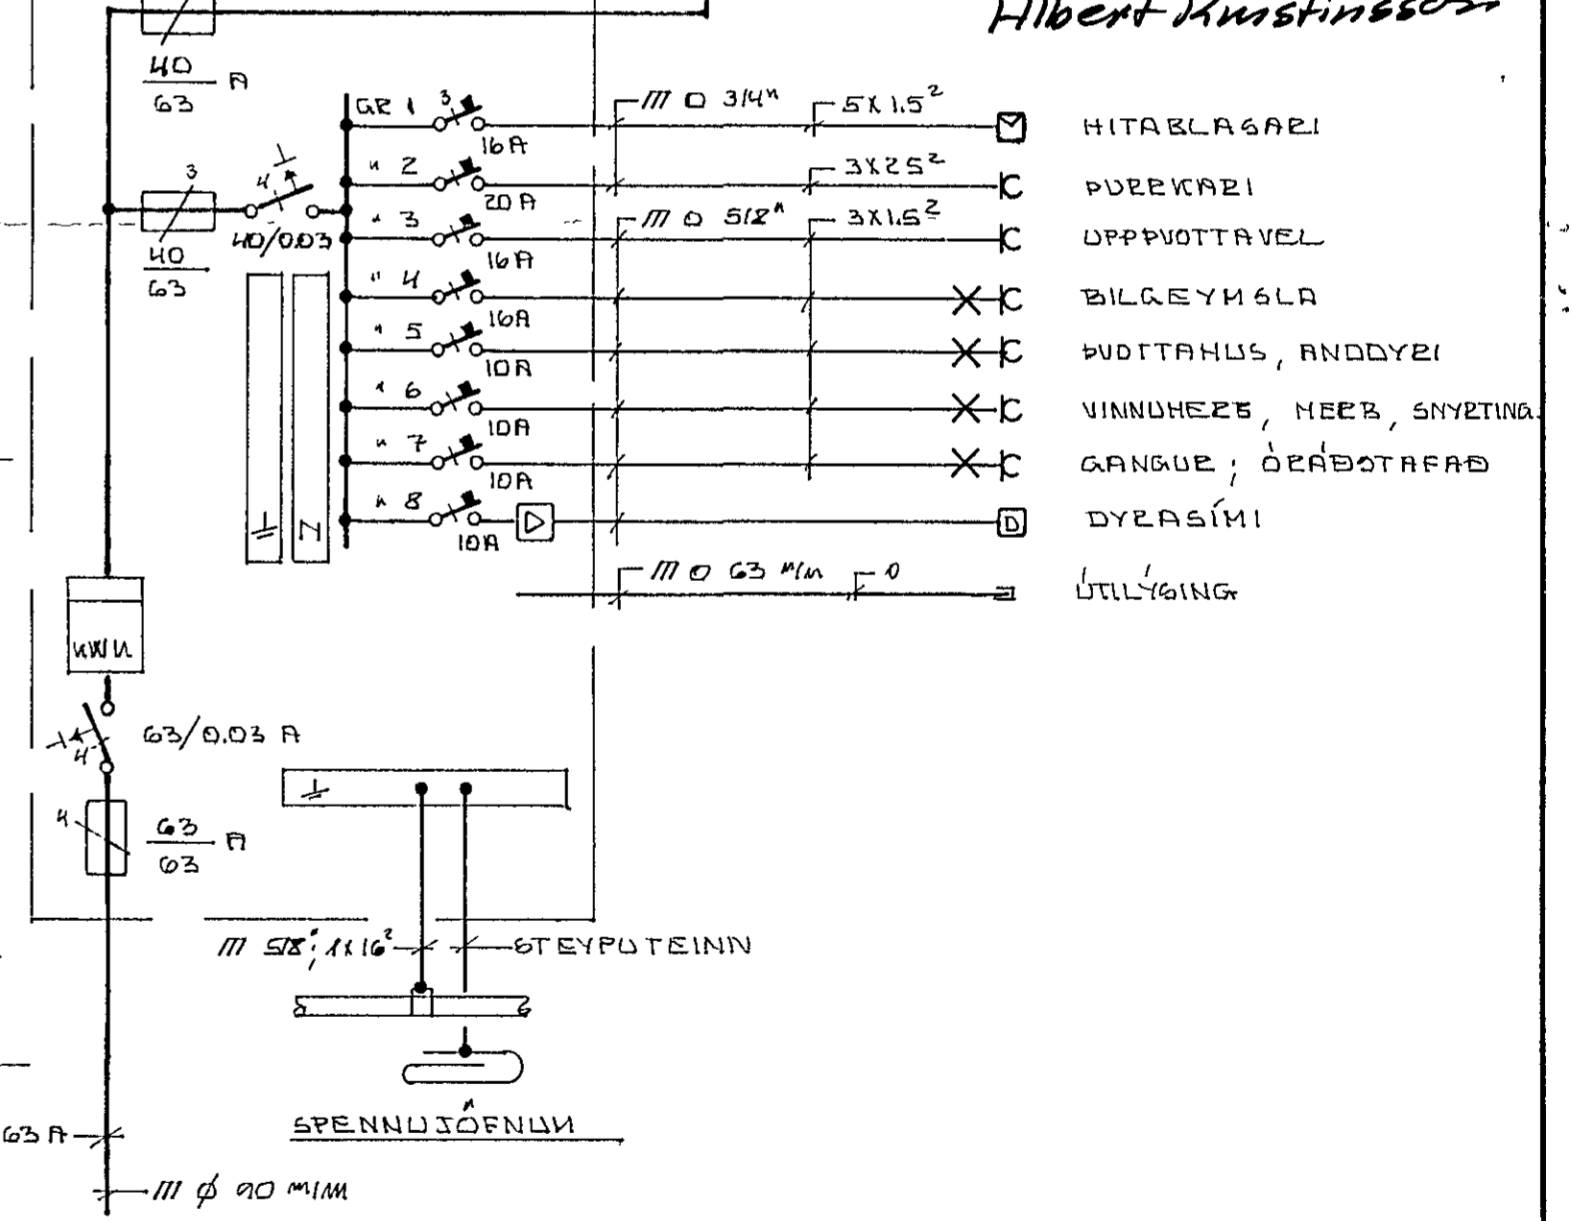

luntok samþykkt 9.9. 1980
 Þ. RÁFVEITU HAFNARFJÁRDAR
Albert Kristinsson

HEIMTAÐG 5-FASAR/63A
 III Ø 90 mm

			FIÓLL HVAMMDE 12; HAFN		
			TAFLAG-NATEIKNING		
			GRUNNMÝND HÉÐAR		
			EINLÍNURMÝND		
BR	DAGS	BREYTING			
TÆKNIPJÓNUSTAN SF			HANNAÐ 50	KVARDI 150	
LÁGMÓLA 5 - 105 REYKJAVÍK - SÍMI 83844			TEIKNAD 50	DAGS JÚLÍ 180	
<i>Sig. S. Óðinn</i>			YFIRARÍÐ	NR	BL AF