

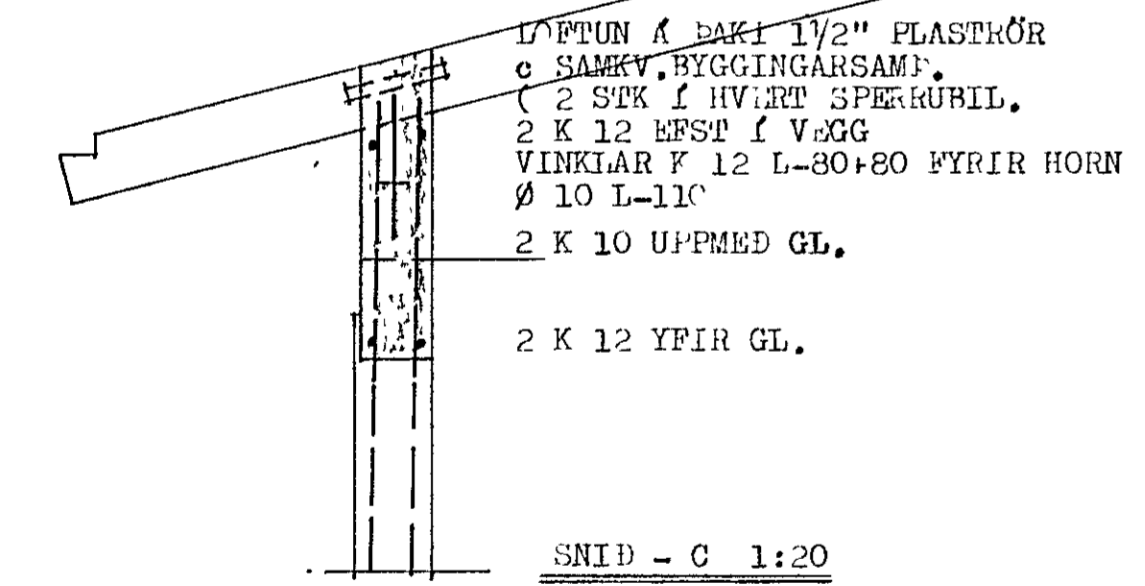



SNID - A 1:20

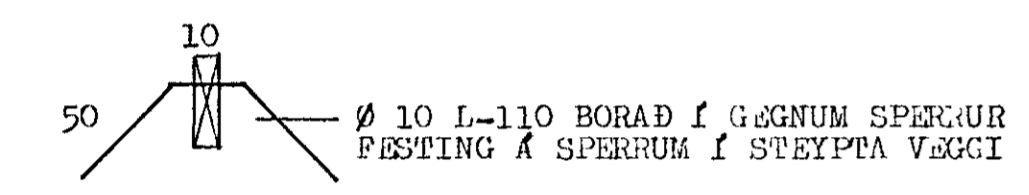


SNID - C 1:20

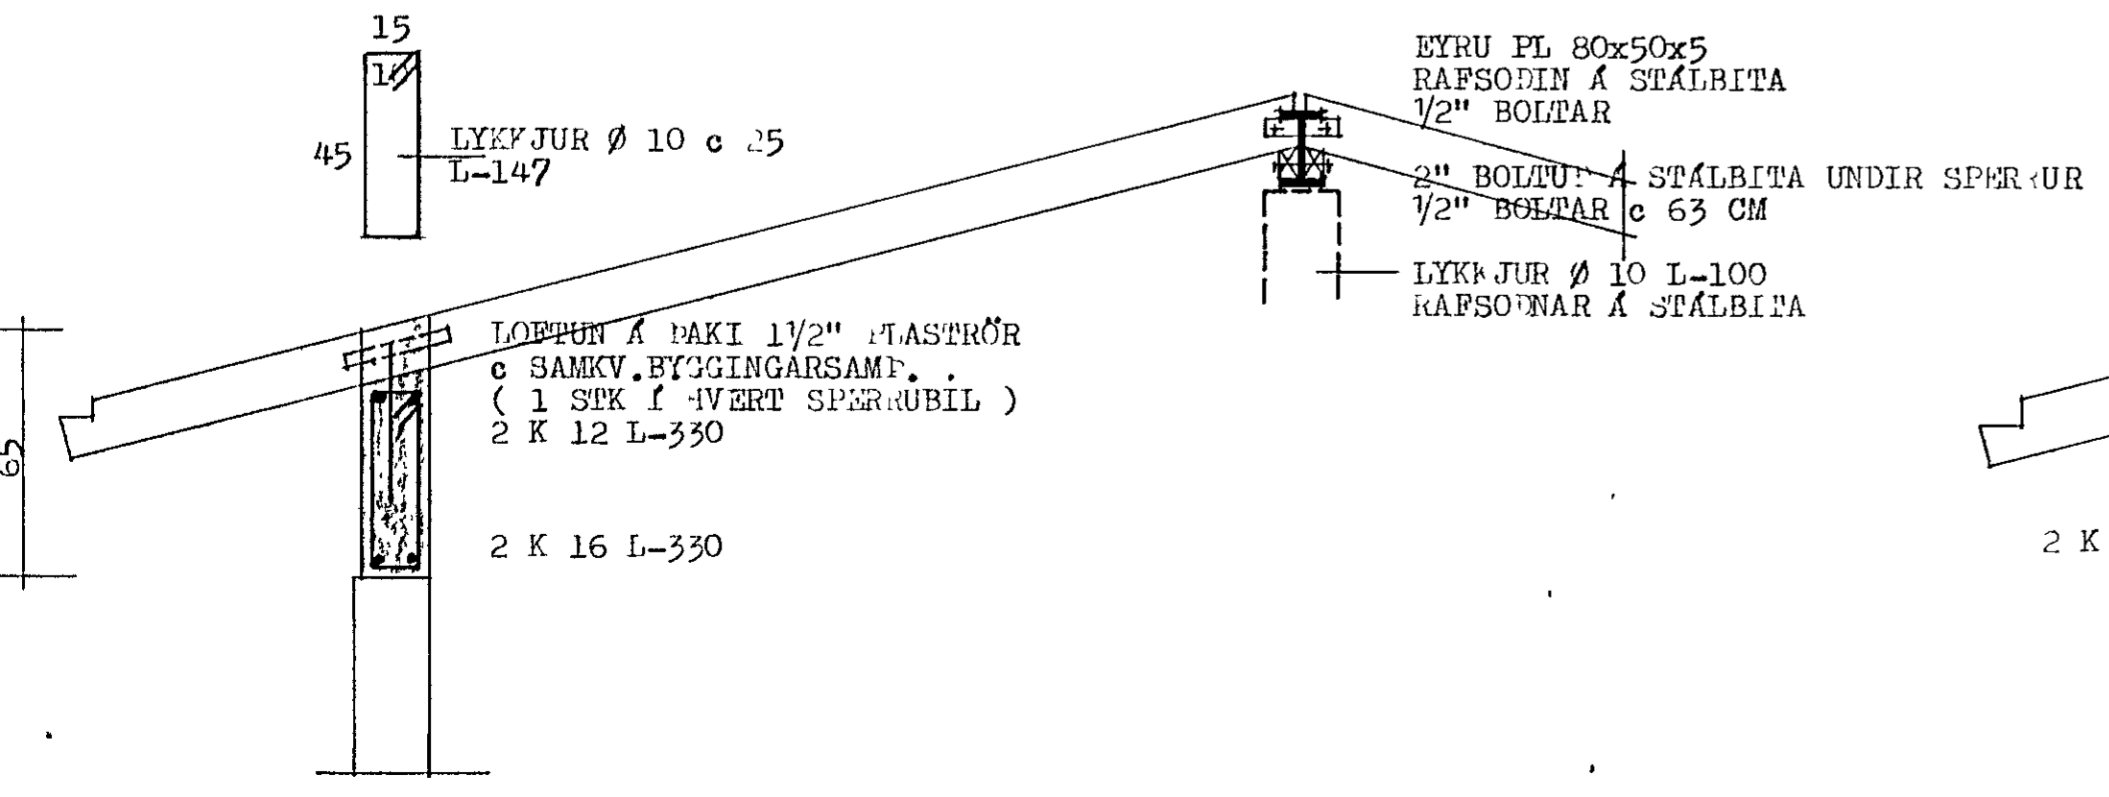


SNID - E 1:20

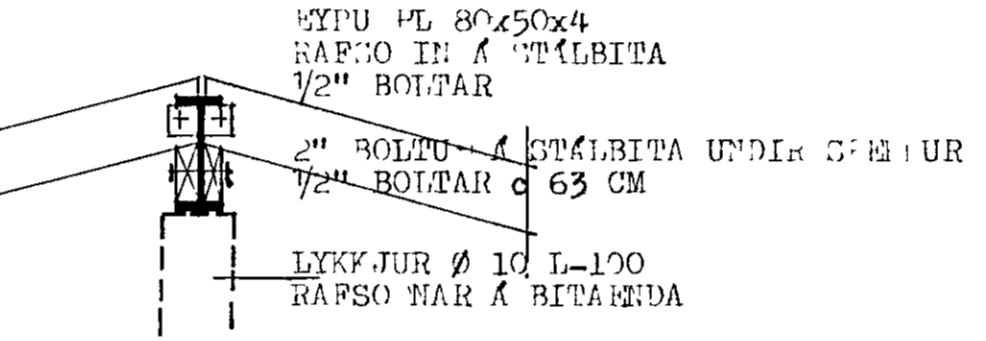


SNID - F 1:20

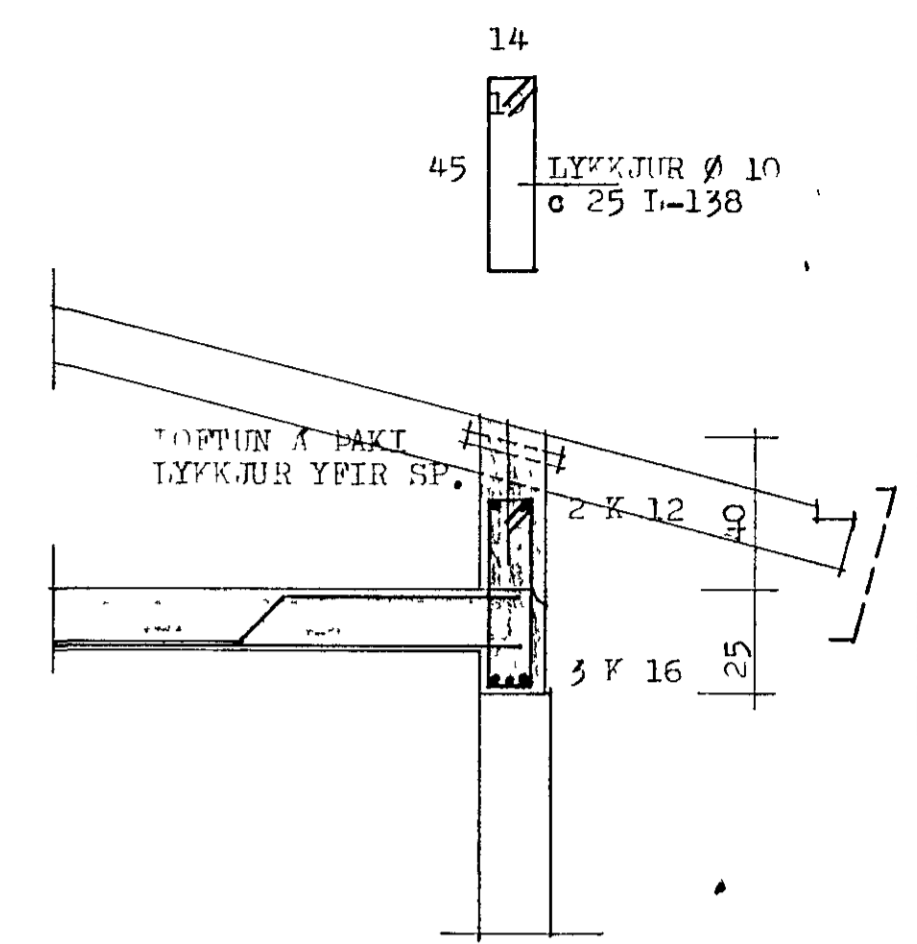

SNID - B 1:20

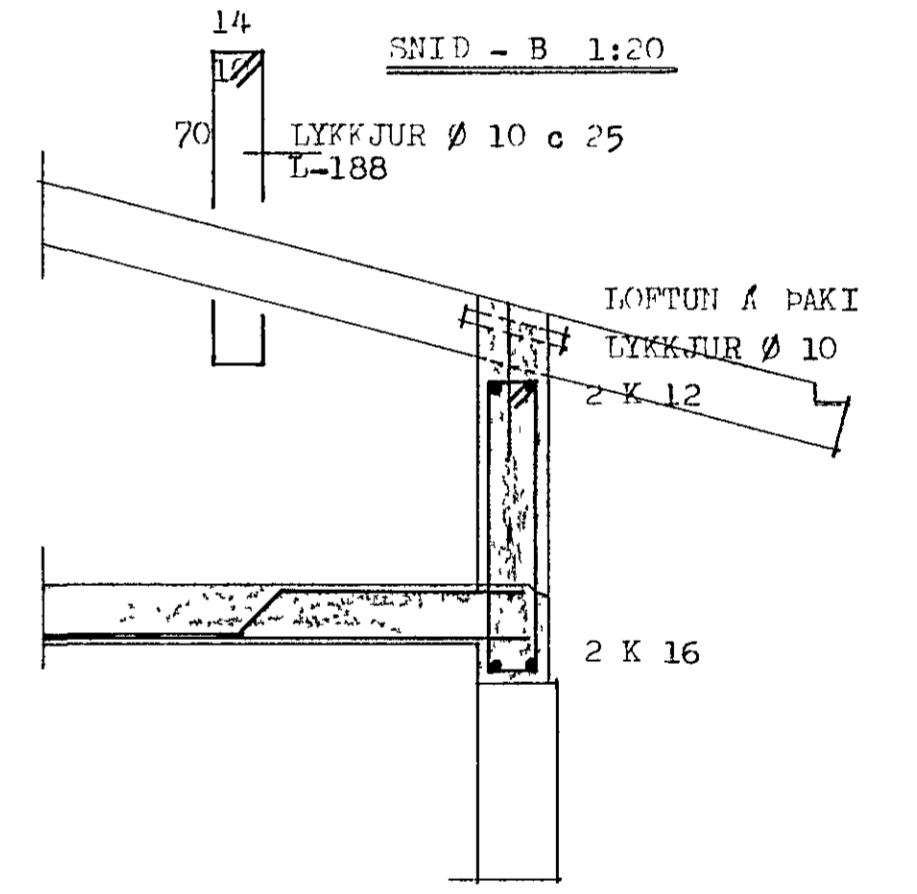

SNID - D 1:20

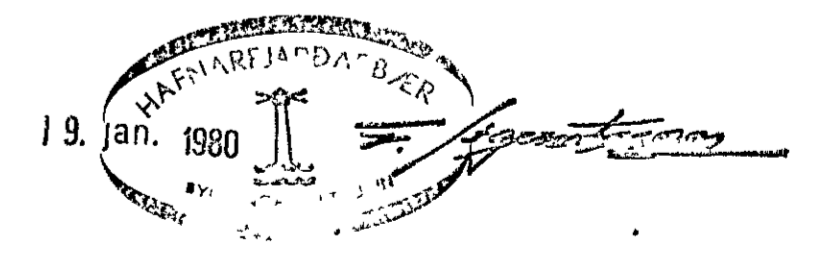

<b>STEINGRÍMUR TH ÞORLEIFSSON, MTFI</b>		
TEIKNISTOFA - ARMULA 5 - SIMI 3-22-44		
VERK	FJÓLUHVAMMUR NR. 15 HAFNARFIRFI	
MÁL	1:20	JÁRNBENT STEINSTEYPA LOFTPLATA HÆÐAR OG VEGGI -SNID
DAGS	OKT. 1979	
BLAD	4	
BREYTT		