

K 8 c 25 LÖBETT
K 8 c 25 LÖBETT I GARLVEGGI

TENGIJARN K 8 c 25 L-120
BEYGD YFIR GLUGGUM

K 8 c 25 BEYGD YFIR BOGA

2 K 12 YFIR GLUGGUM
2 K 10 UPP MÖD GLUGGUM

2 K 12

B-2

C-
BL.10

B-1 1:50
B-1


B-1
BL.11

A-BL.10

B-2
BL.11

200
100
3 K 12 L-300
HORNJARN -H

300
100
3 K 16 L-400
HORNJARN -H1

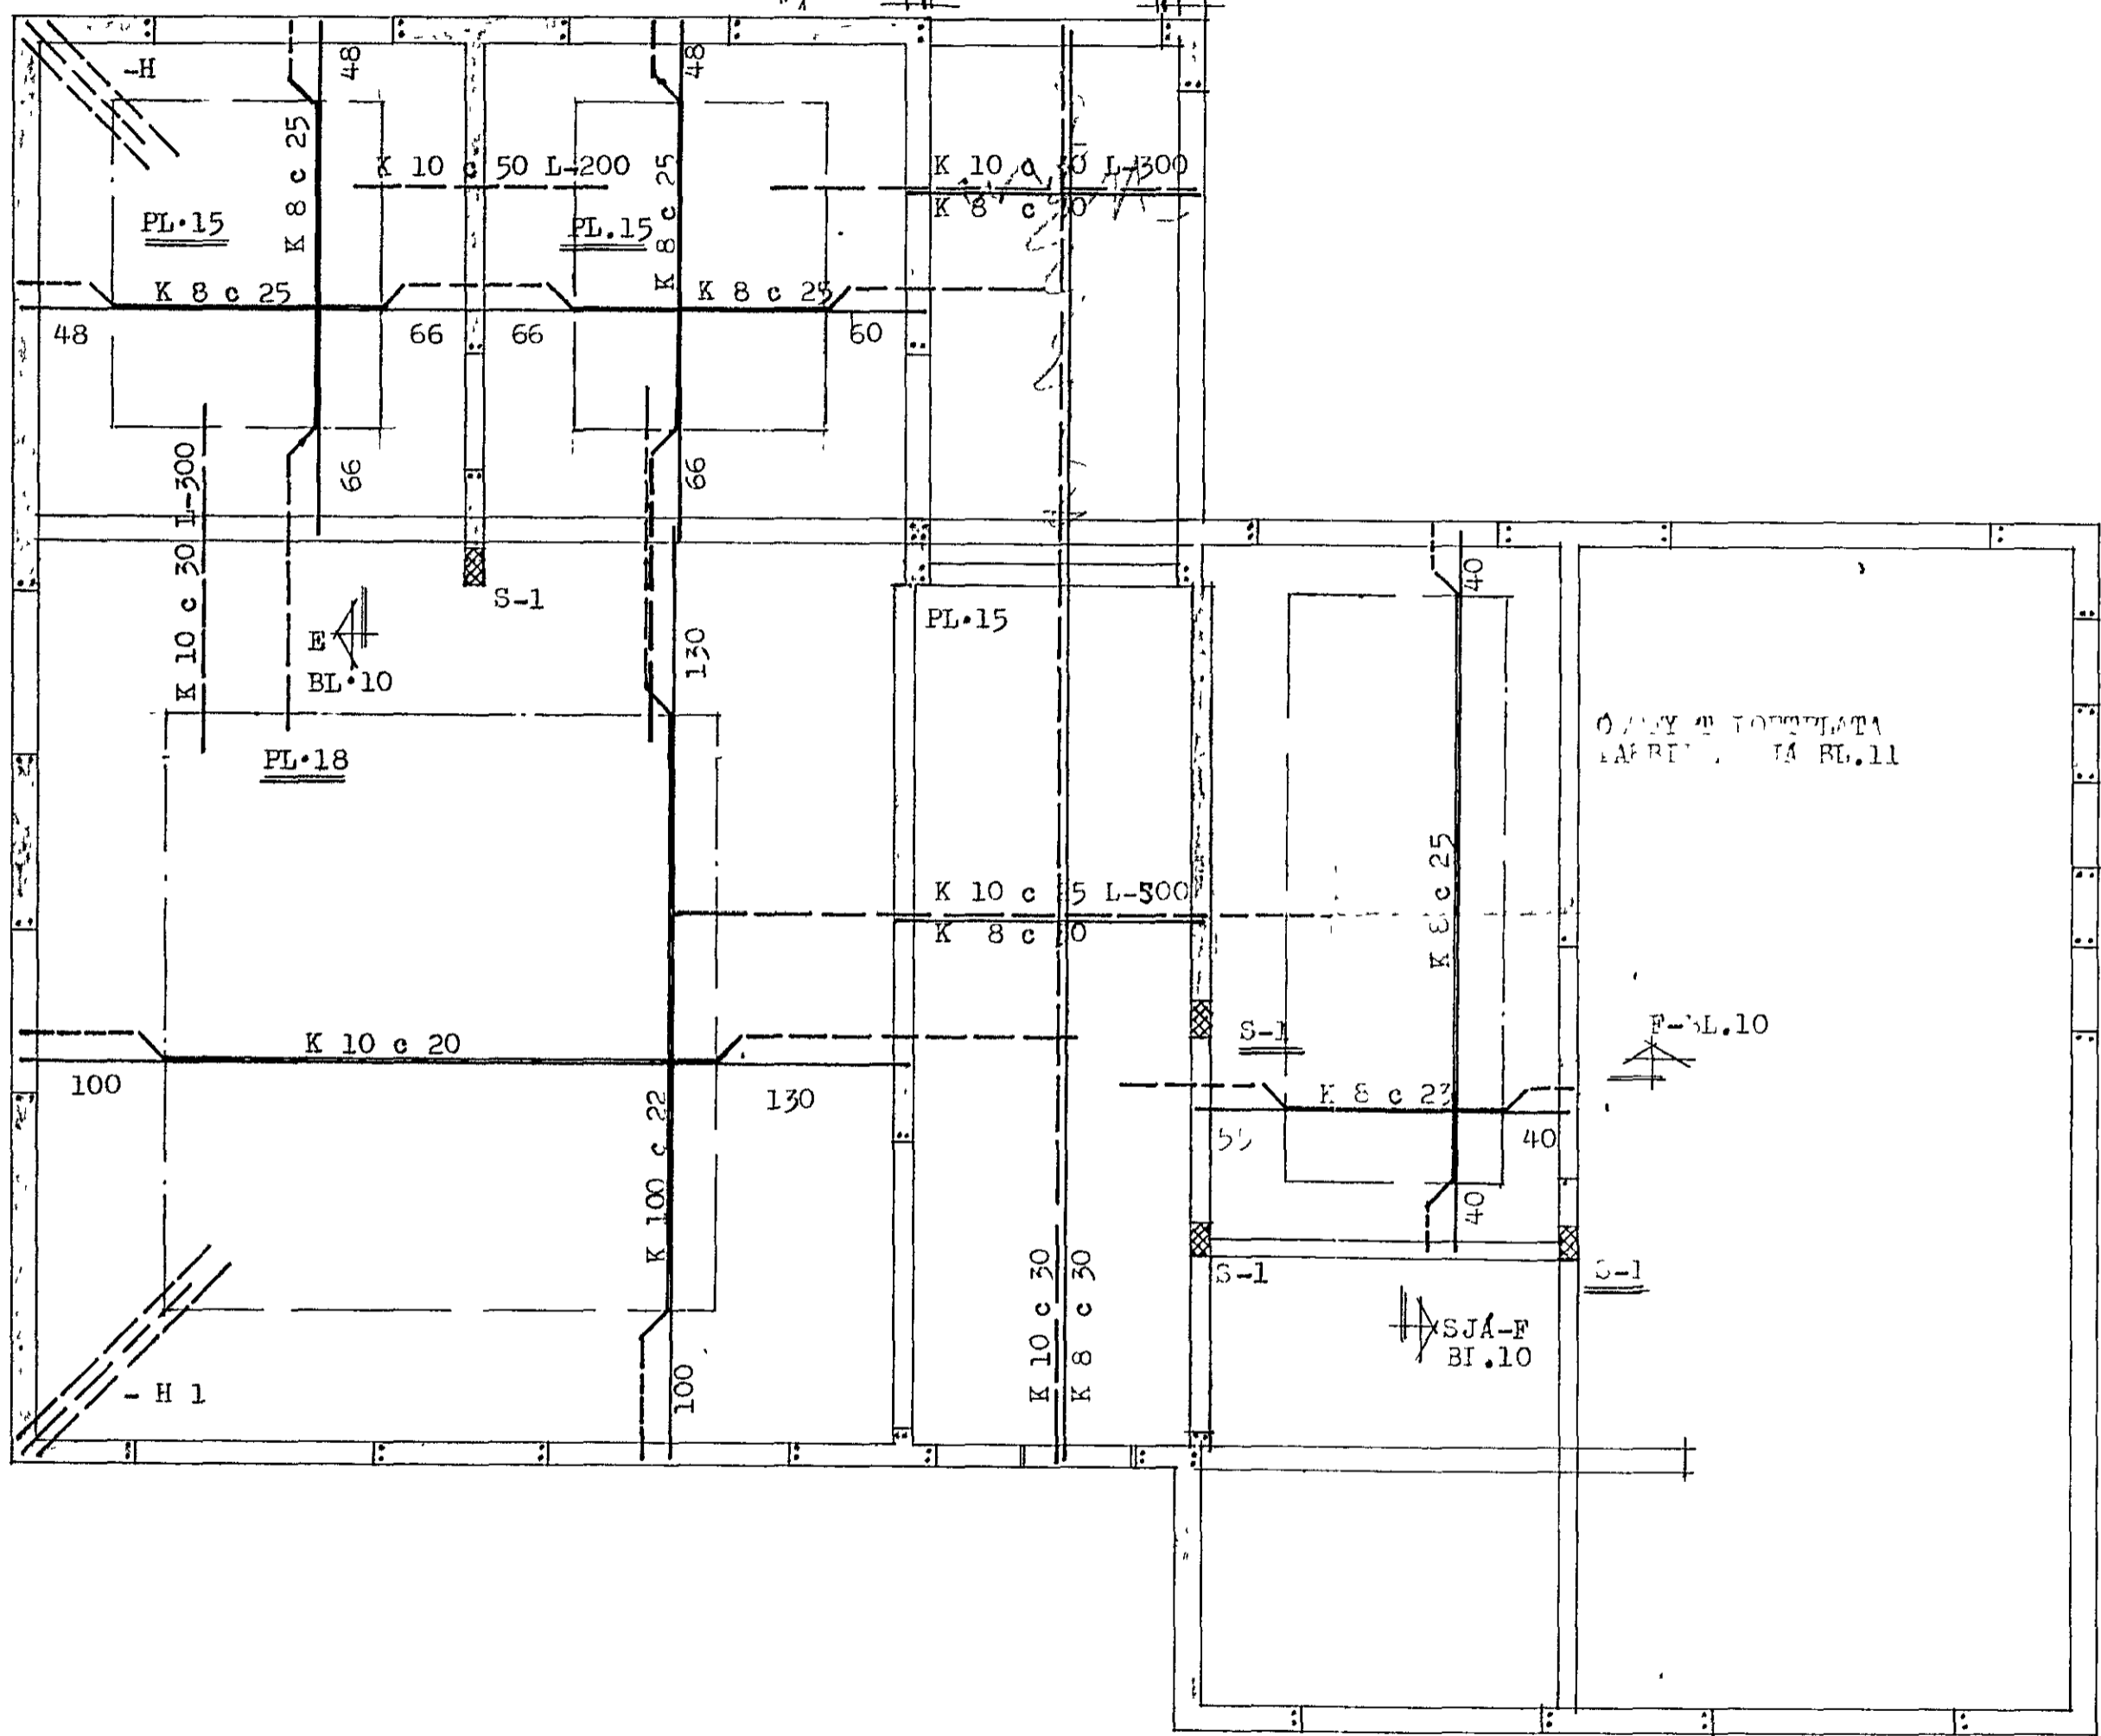

ÖLFYRIR LOFTPLATA
LÖBETT I BL.11



SJÁ-F
BL.10

R-
BL.10

B-3

SKY ENGAL
374 SVEFINGAR A BL. 8
SNI A BL. 10

LOTUR, 18 OG 15 CM
SJÁ 7 LÖBETT D.

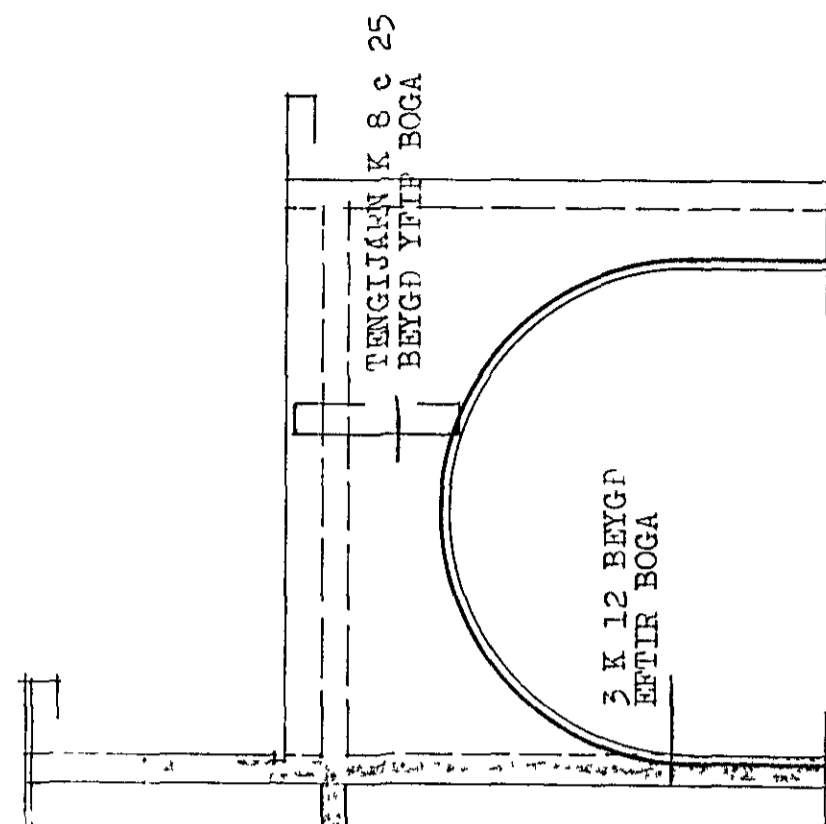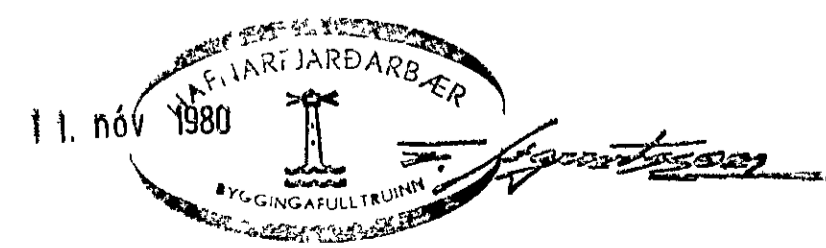

TENGIJARN K 8 c 25
BEYGD YFIR BOGA

3 K 12 BEYGF
EFFIR BOGA

15 CM VEGGUR UPPAF PARTI
K 8 c 25 LÖBETT BEYGD AD VEIÐAN
K 8 c 25 LÖBETT

2 K 16 L-400
2 K 10 UPPMÖD DYLUM

D-BL.10

B-2 1:50

2 K 16 L-400
K 8 c 25 LÖBETT
K 8 c 25 LÖBETT

2 K 16 L-400
2 K 10 UPPMÖD DYLUM
6 YFIR DYR

B-3 1:50

STEINGRÍMUR TH ÞORLEIFSSON, MTFI		
TEIKNISTOFA - ARMULA 5 - SÍMI 3-22-44		
VERK	FJÓLUHVAMMUR NR. 14 HAFNARTRÍ	
MÁL	1:50	JARNBETT STEINGRÍMUR TH. ÞORLEIFSSON LOFTPLATA HAFNAR -GRUNNINGUR -SNI <i>Steingrímur Th. Þorleifsson</i>
DAGS	SEPT.1980	
BLAD	9	
BREYTT	nóv 1980 s 868	