


snid a-a

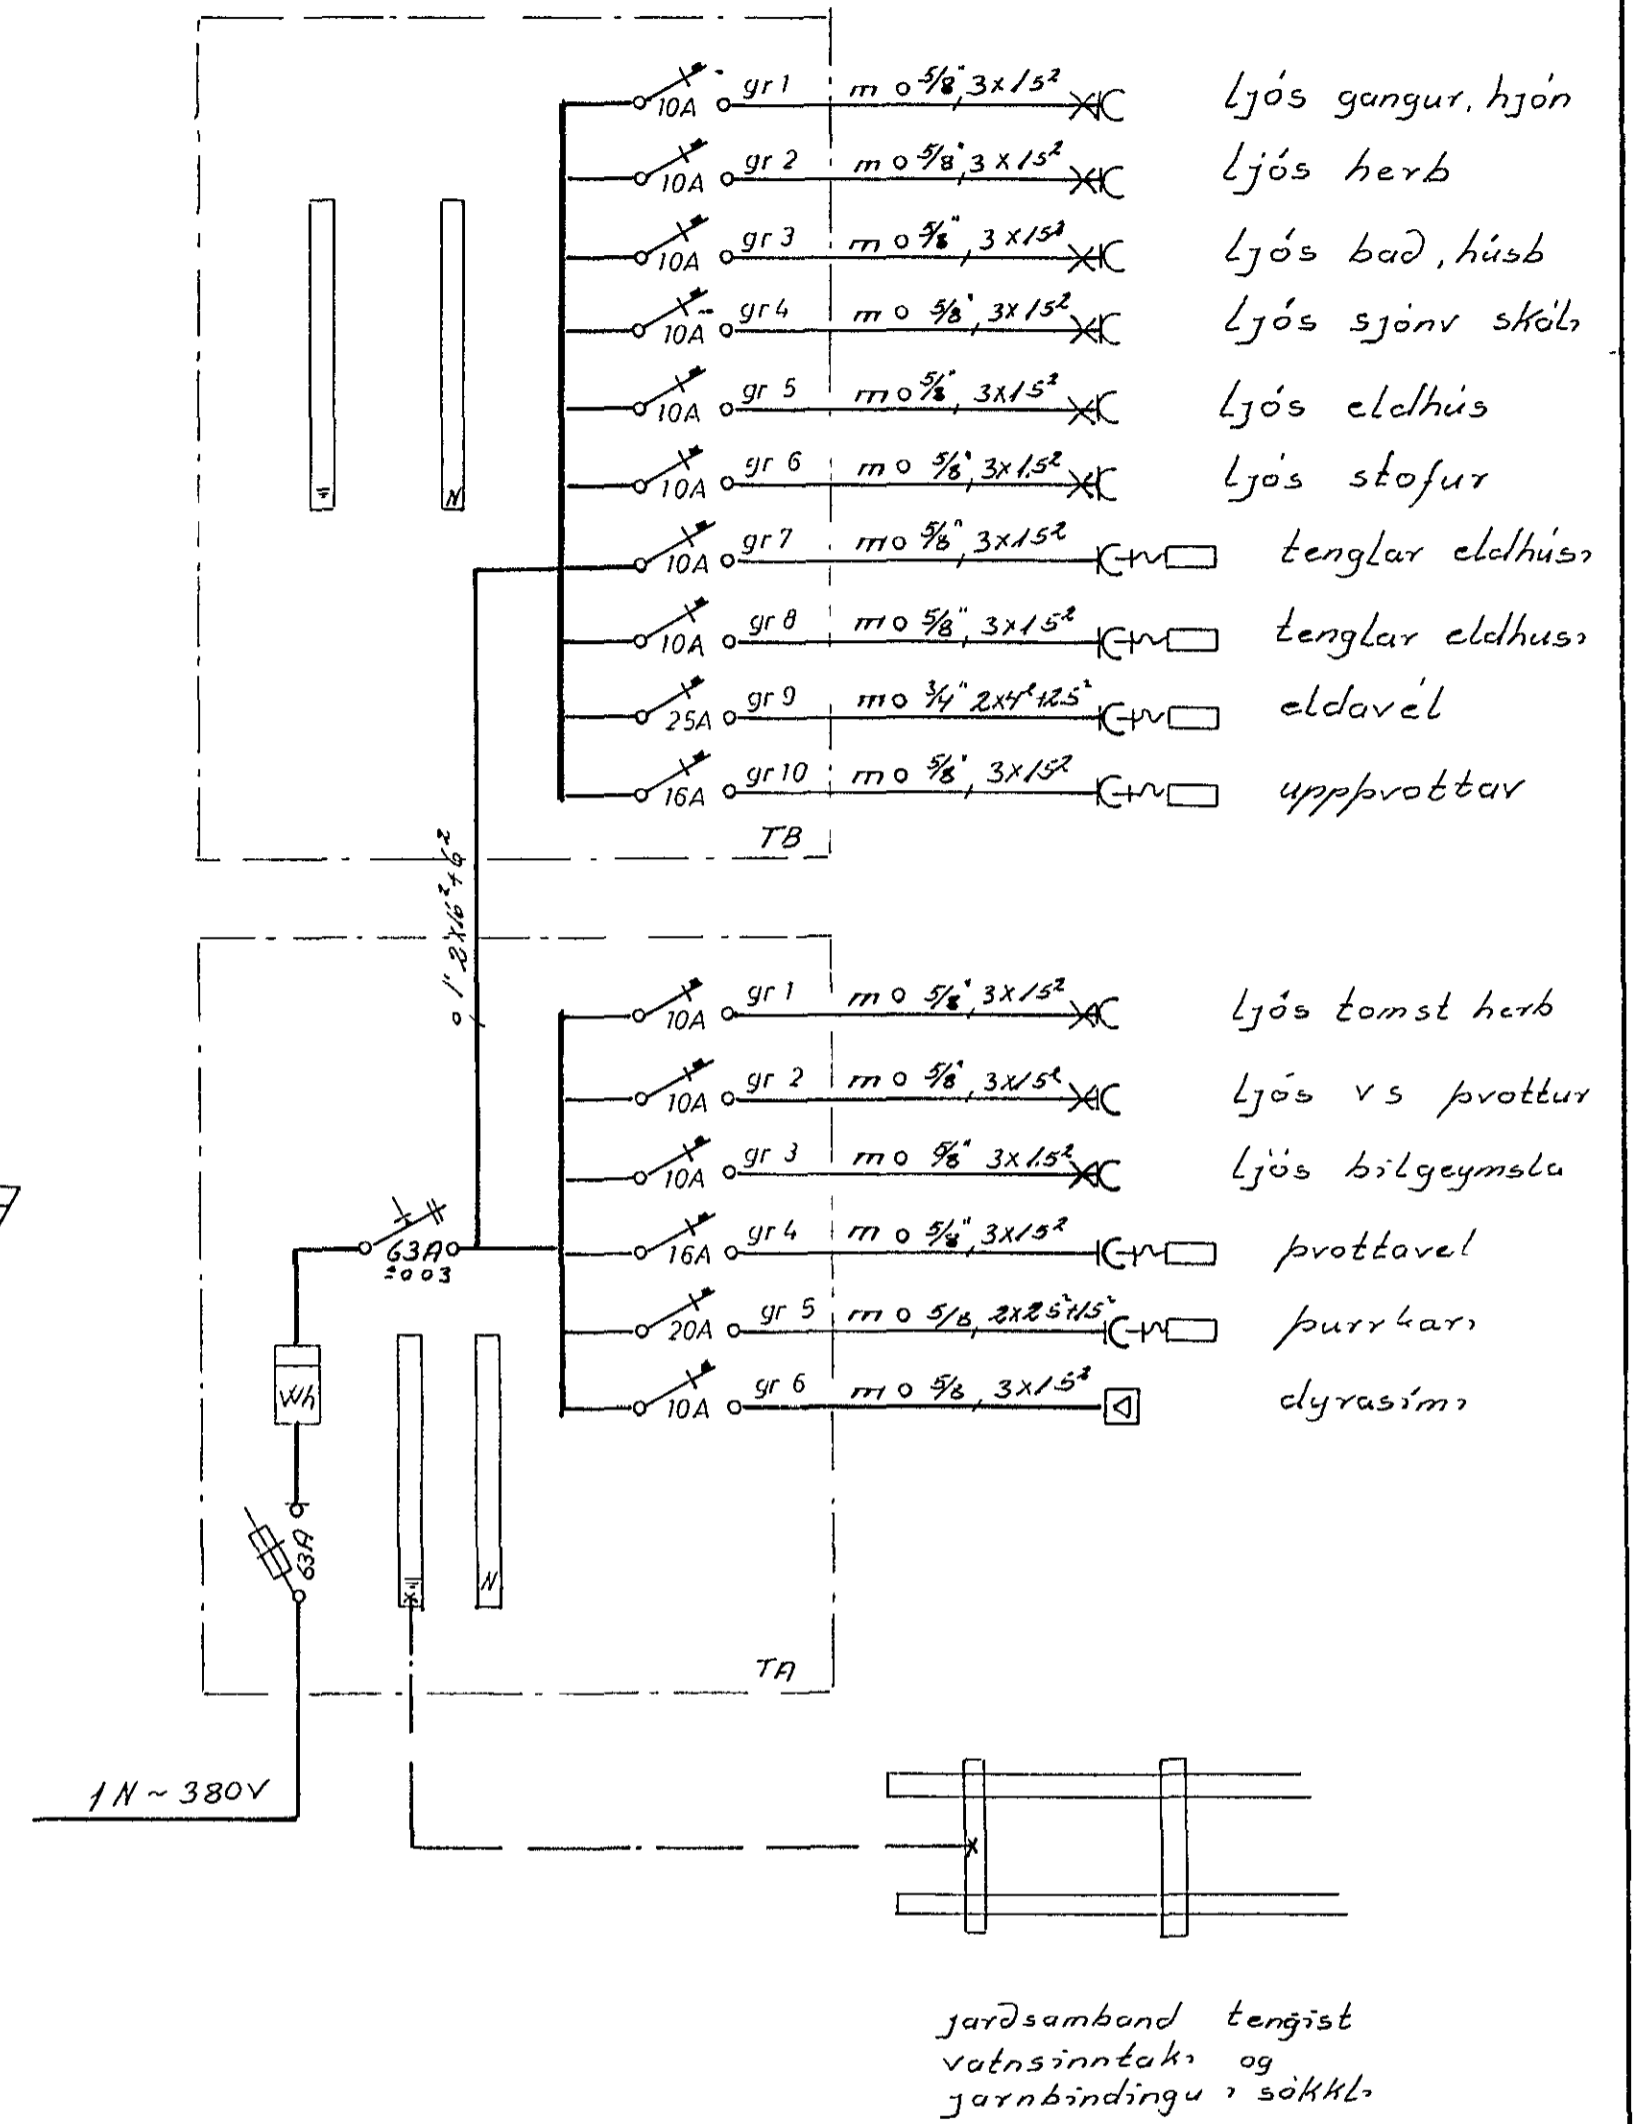

einlinumynd

FJÓLUHVAMUR		
raflögn		
verk 8011	no 4/4	
mal 1 50	dags sept '80	
	hannað 66J	
GUDMUNDUR GEIR JONSSON MTFÍ		