




SNID A 1:20

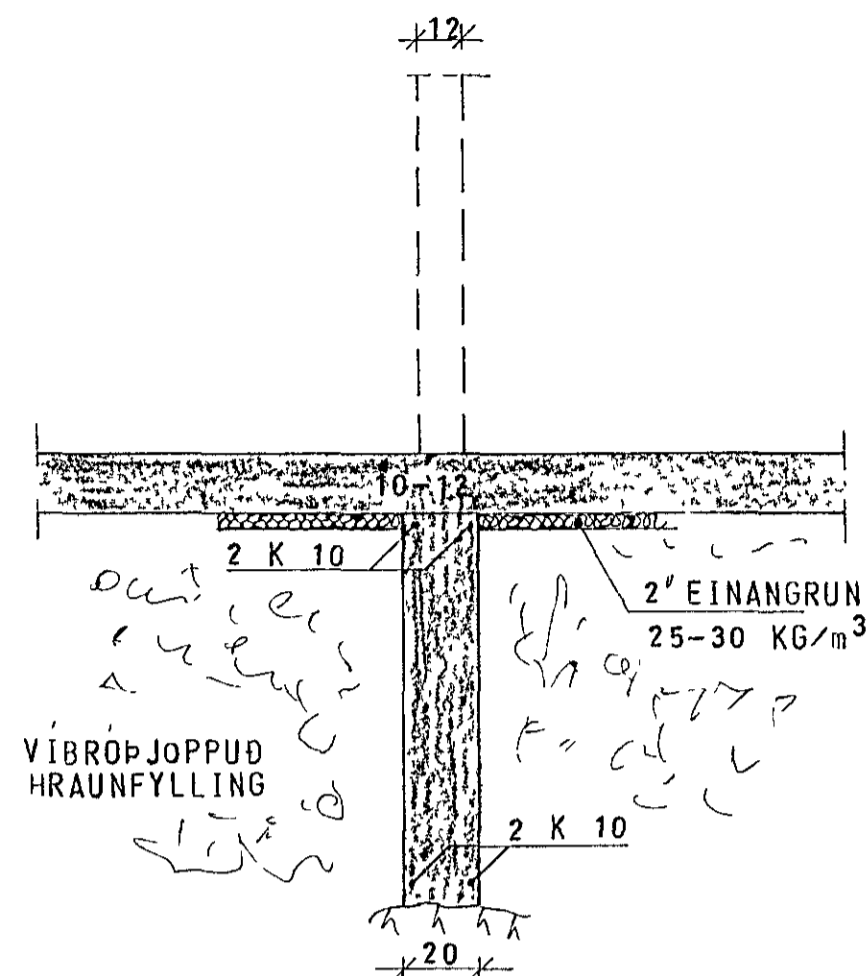


SNID B 1:20

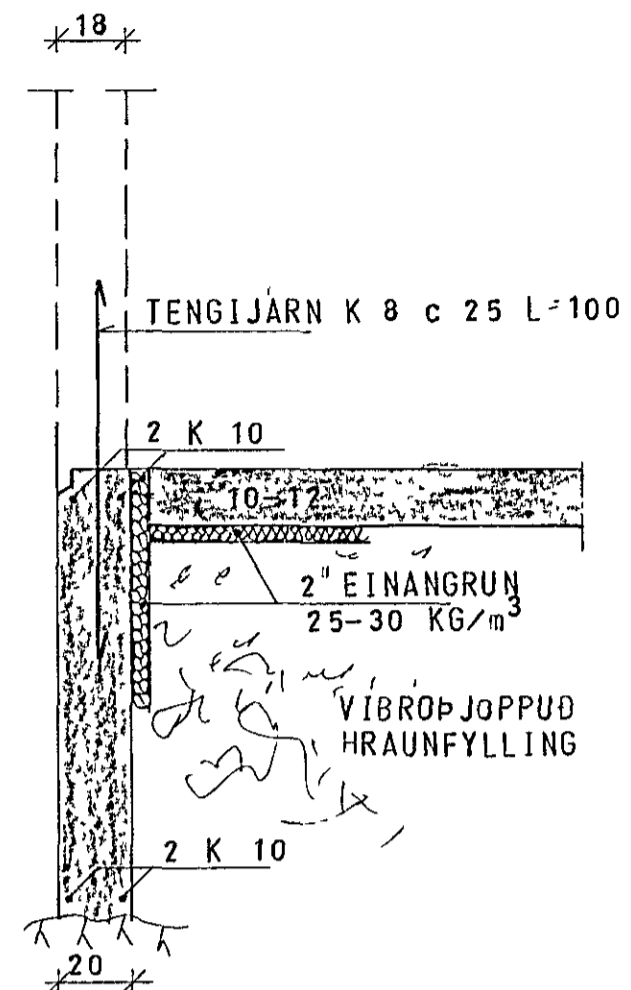


SNID C 1:20

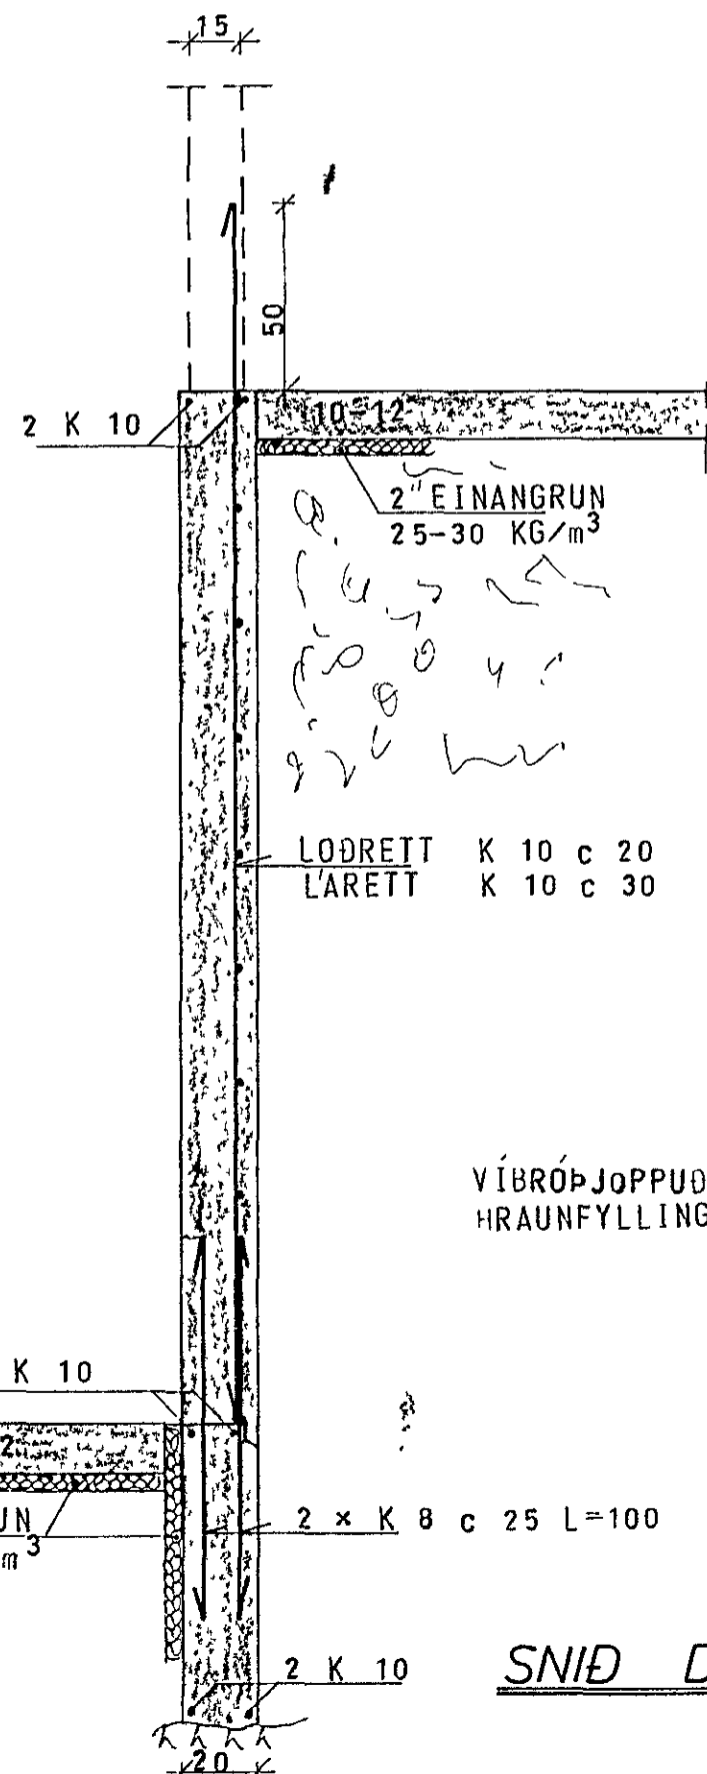


SNID D 1:20

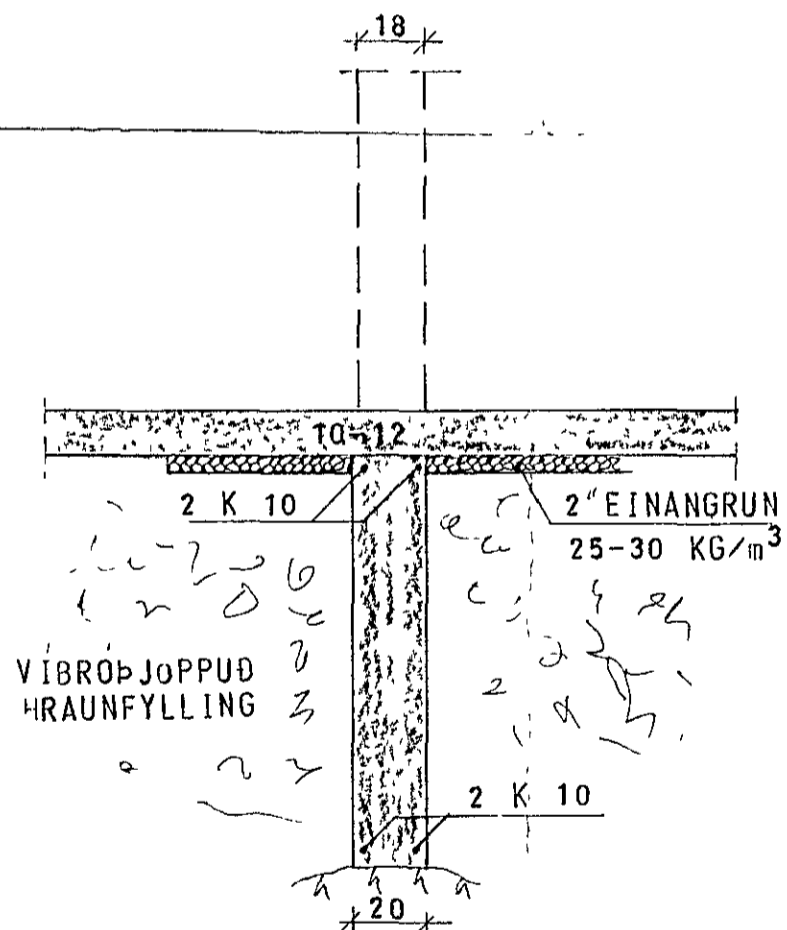

SNID E 1:20

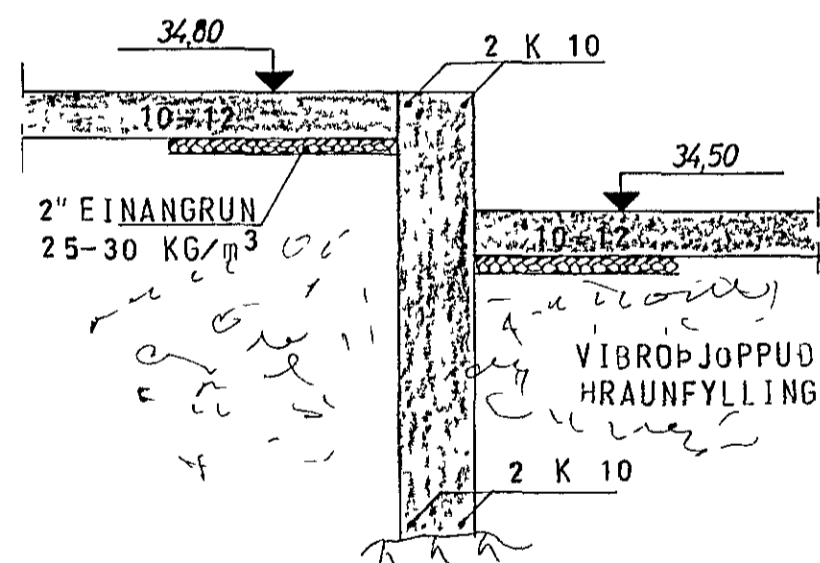

SNID F 1:20

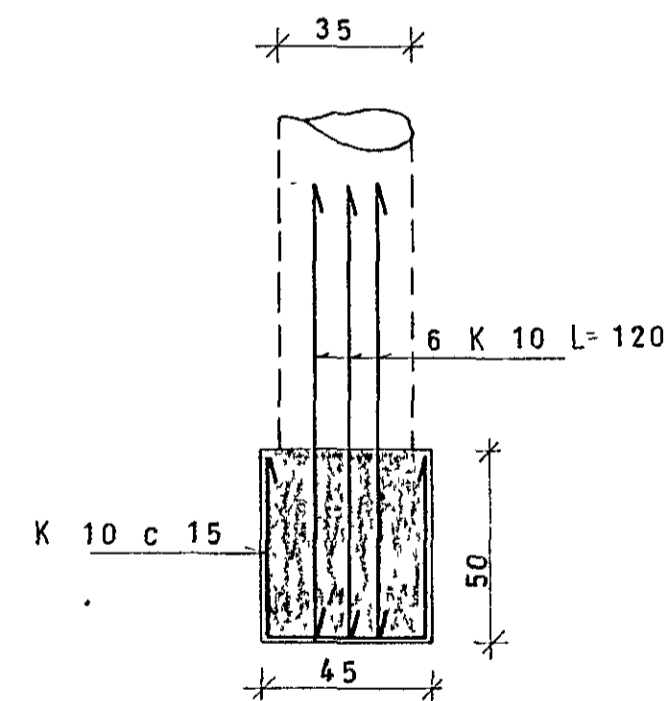

SNID G 1:20

5. maí 1980

SKÝRINGAR SJÁ TEIKN NR 10

FJÓLUHVAMMUR 6, HAFNARFIRÐI	MÆLIKVARDI 1:20	VERK 7925	TEIKN NR 12
SNID Í UNDIRSTÖÐUR	Hanna Teiknað 87	Yfirfarir Samb	DAGS APRIL '80
JÓHANN GUNNAR BERGPÓRSSON VERKFR MVFI STRANDGÖTU 11 — HAFNARFIRÐI — SÍMI 53315	BREYTT		