




SÚLA 1 15 STK SÚLA 2 16 STK SÚLA 3 2 STK SÚLA 4 3 STK SÚLA 5 2 STK SÚLA 6 3 STK SÚLA 7 1 STK

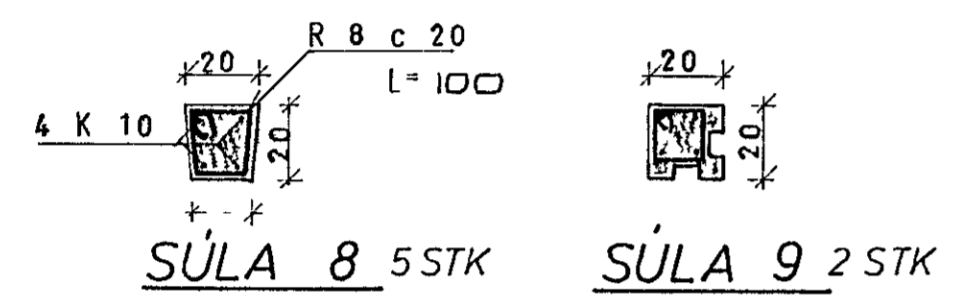


SÚLA 8 5 STK SÚLA 9 2 STK

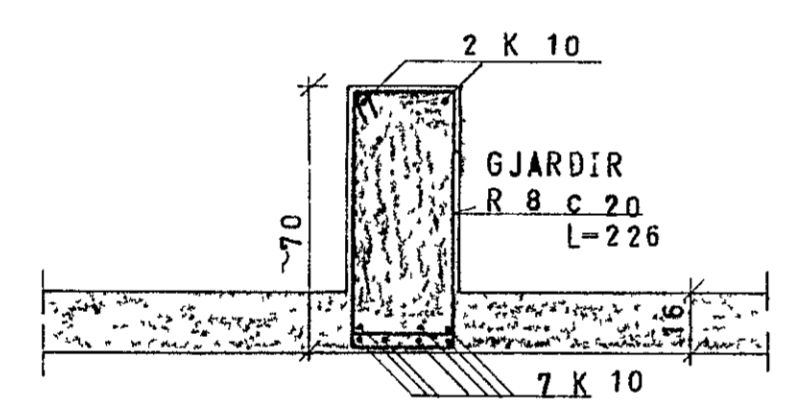


BITI B101.

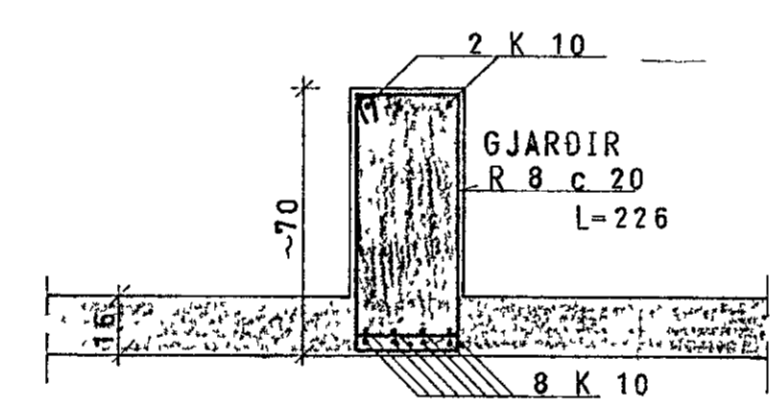


BITI B102.

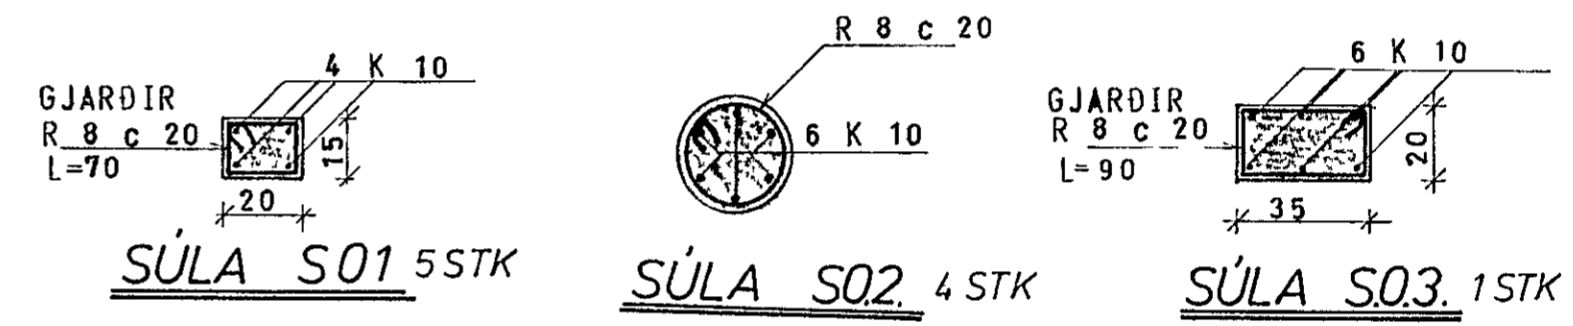

SÚLA S01 5 STK SÚLA S02 4 STK SÚLA S03 1 STK

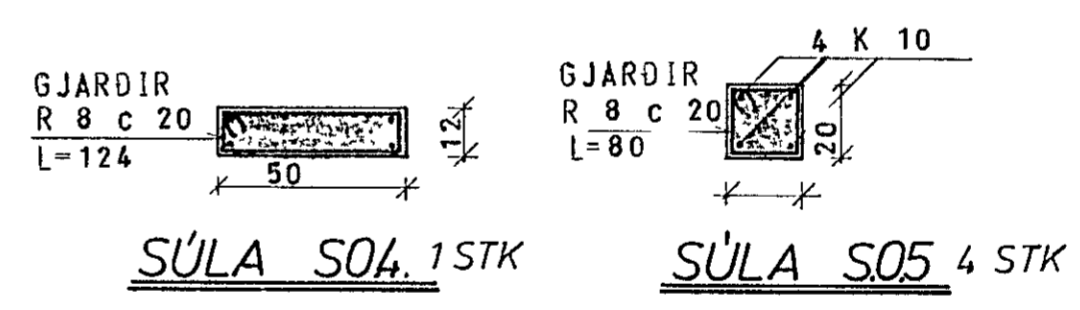

SÚLA S04 1 STK SÚLA S05 4 STK

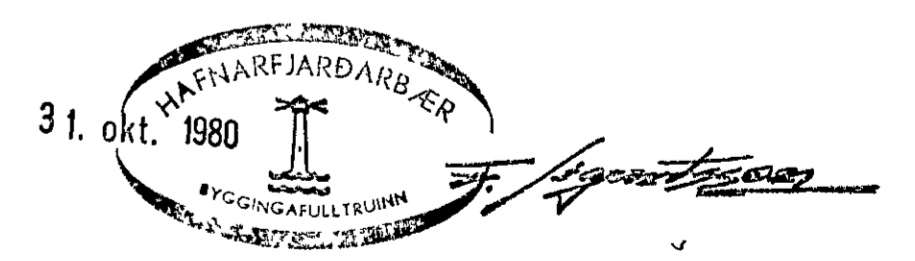

SKÝRINGAR SJÁ TEIKN NR 10

FJÓLUHVAMMUR 6, HAFNARFIRÐI	MÆLIKVARDI 1:50	VERK 7925	TEIKN NR 18
SÚLUR OG SNIÐ	Hannað Teiknað	Yfirfarið Samb	DAGS JÚNÍ '80
JÓHANN GUNNAR BERGPÓRSSON VERKFR MVFI STRANDGÖTU 11 — HAFNARFIRÐI — SÍMI 53315	BREYTT		