
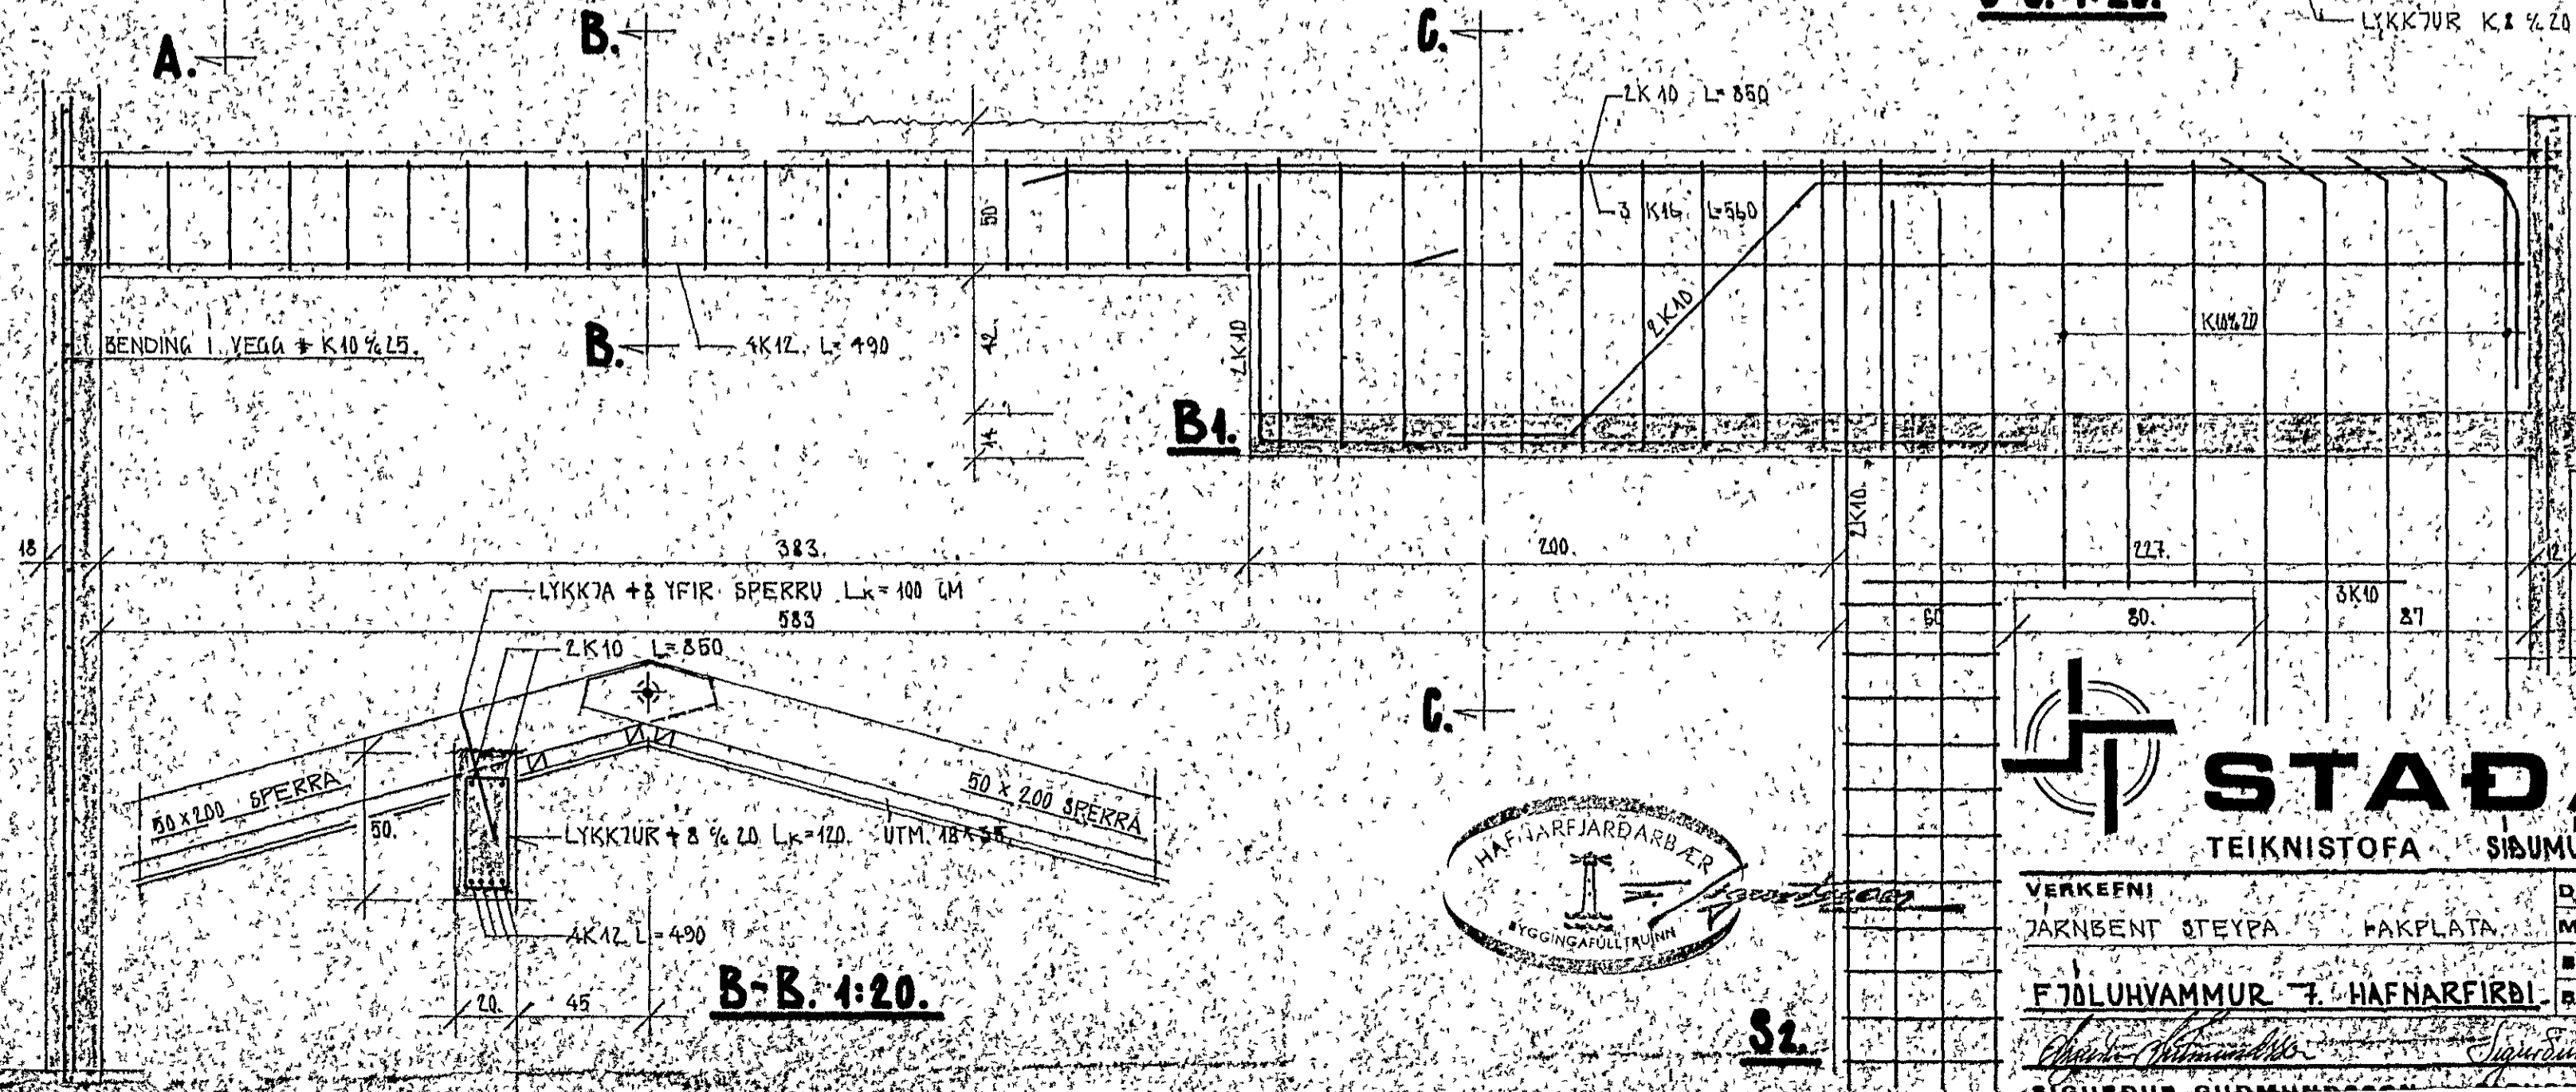
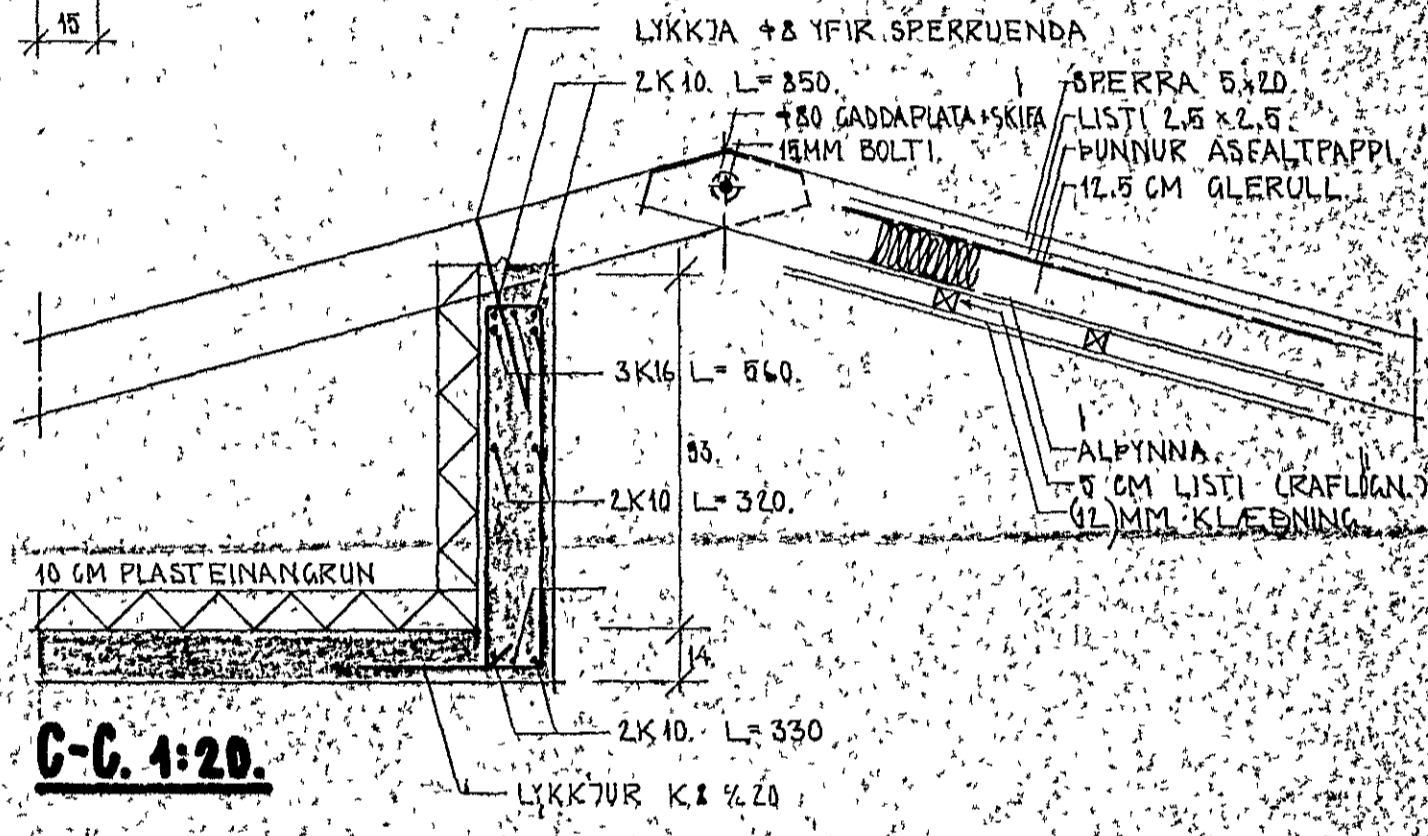
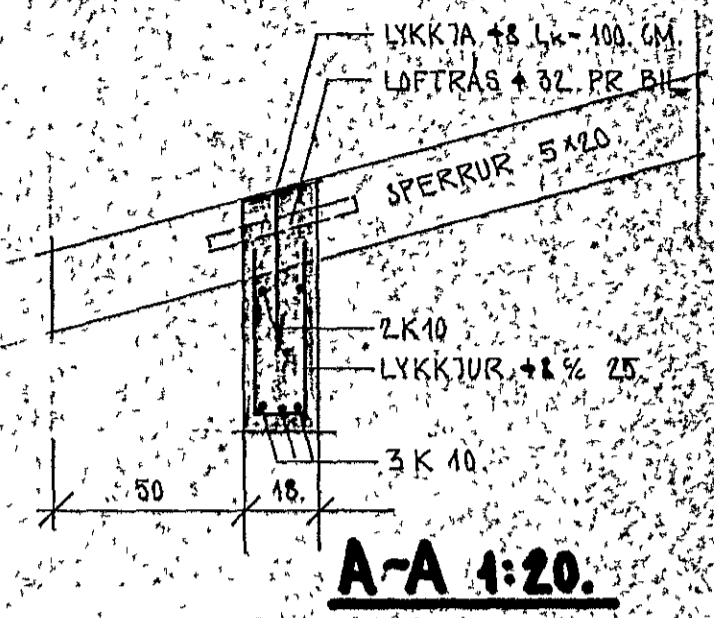
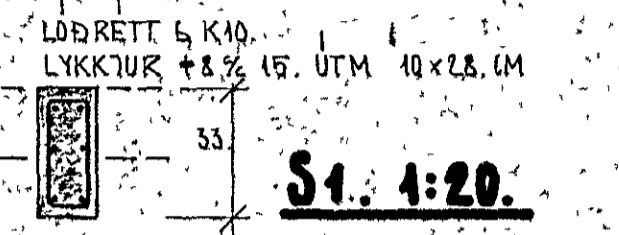
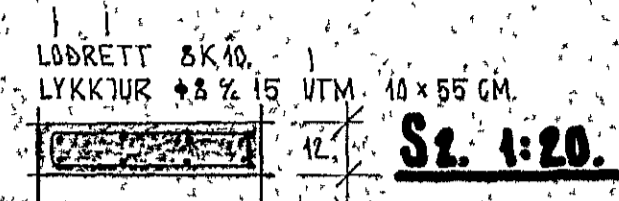


FJÖLUHVAMMUR 7

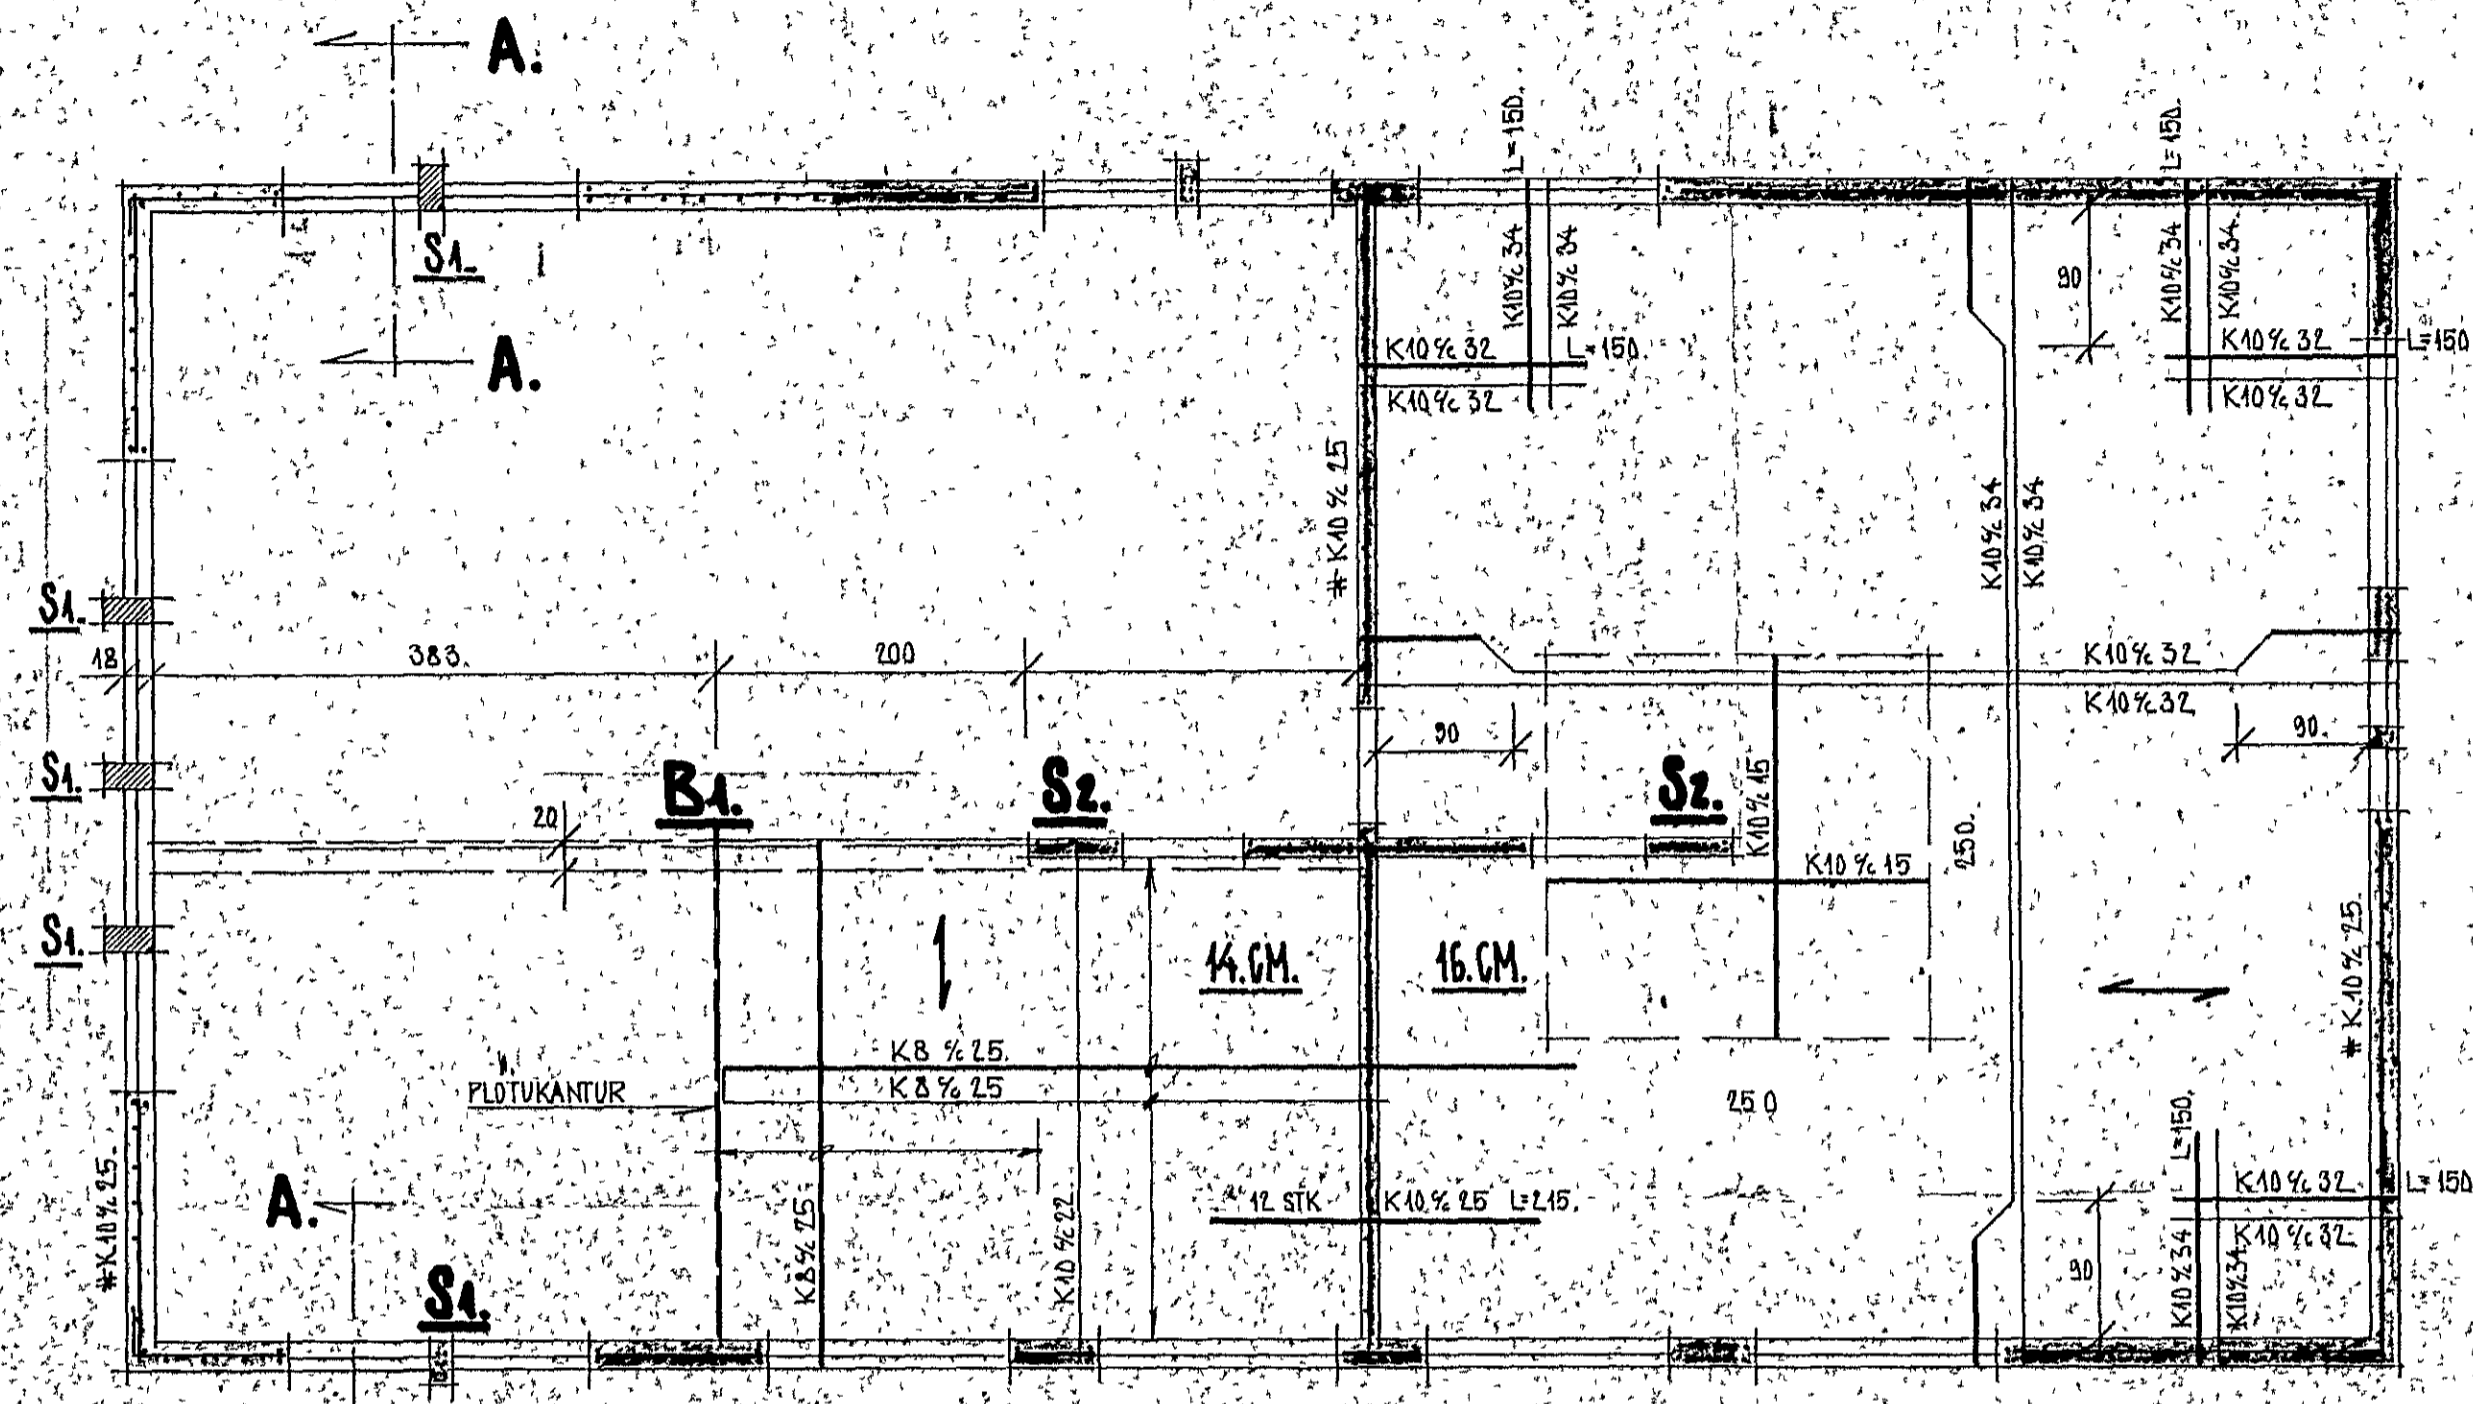

STADALHÚS
TEIKNISTOFA SÍÐUMULA 31. 8IMI 83141

VERKEFNI	DAGS	1979.	VERK NR
JARNBENT STEYPA	MAKPLATA	1.30	1.20.
FJÖLUHVAMMUR 7. HAFNARFJÖRÐI	BLAD NR	2.04	H3