

4 K 10
Ø 6 SULA
STEYPT I
SPÍRALROR

K 10 c 20

K 10 c 30


K 10 c 30

K 10 c 20

A


A

B

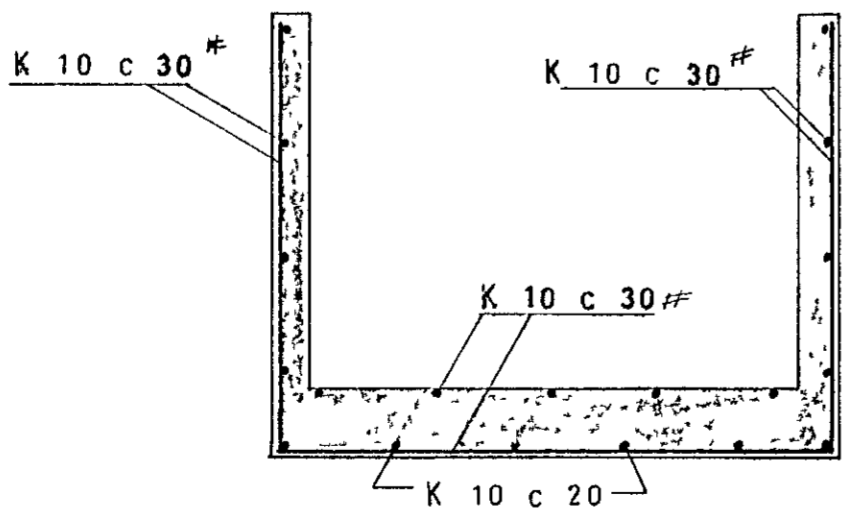

SNID A-A 1:20

HAFD. SJÁ ARKITEKTARTEIKN.

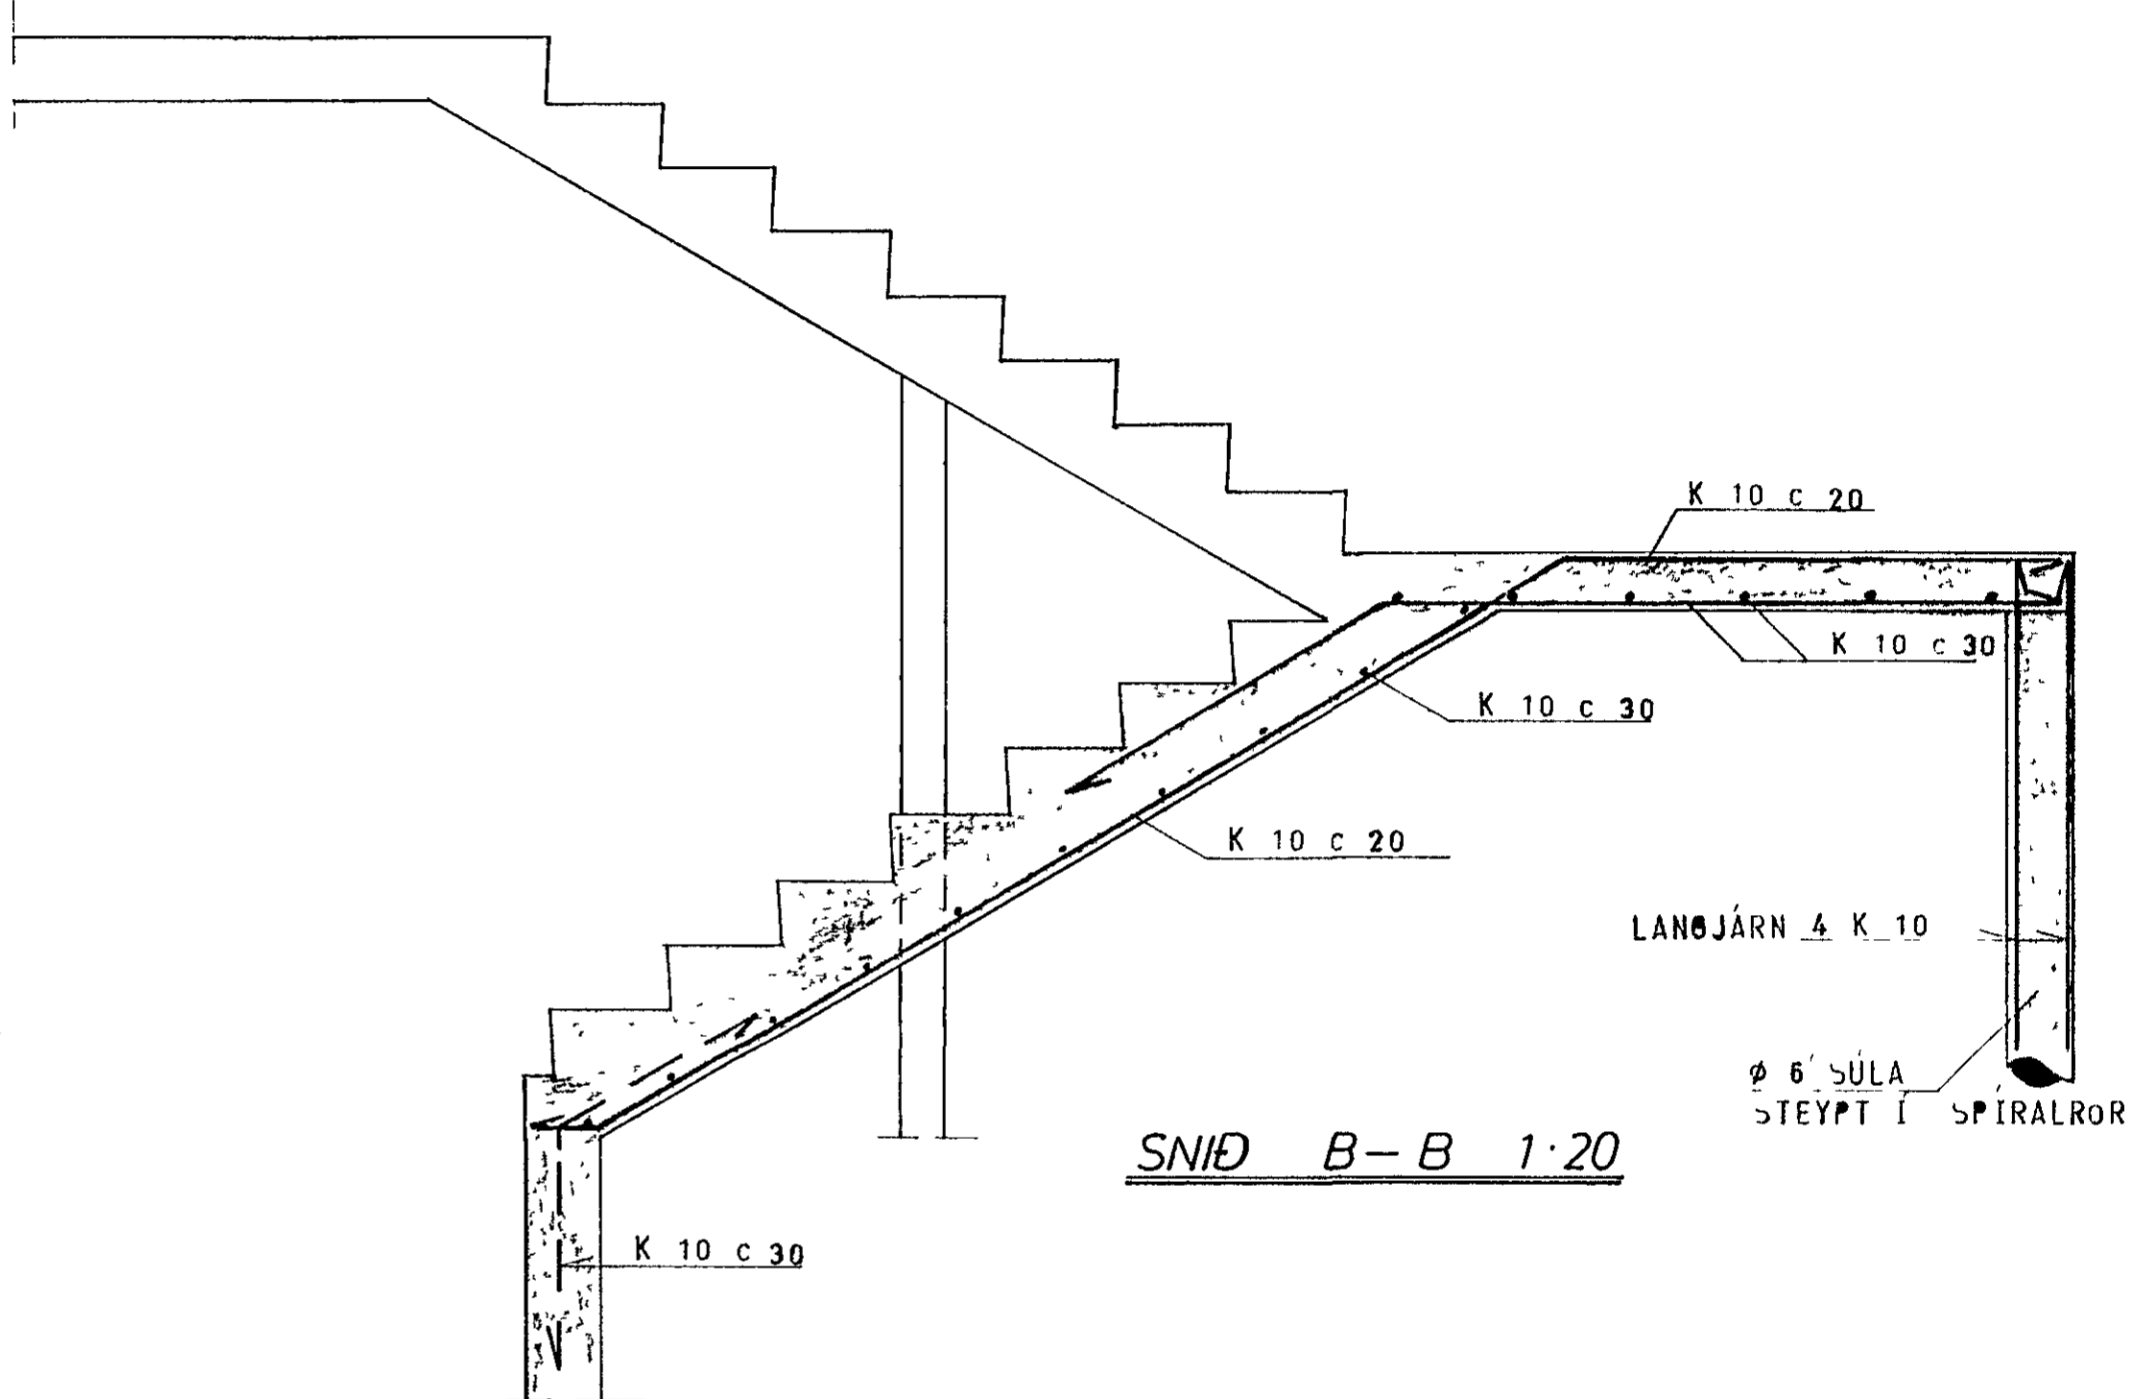

K 10 c 20

K 10 c 30

K 10 c 30


K 10 c 20

LANÓJÄRN 4 K 10

Ø 6 SULA
STEYPT I
SPÍRALROR

SNID B-B 1:20

K 10 c 30

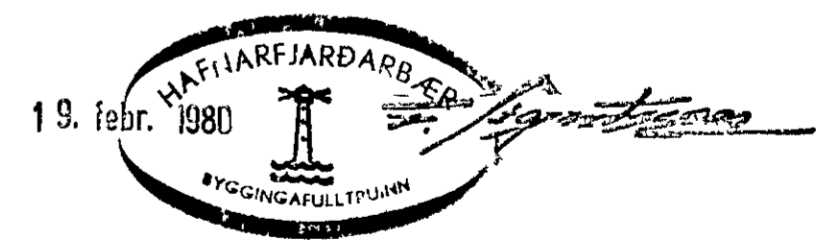

FJÓLUHVAMMUR 8, HAFNARFIRÐI	MÆLIKVARDI 1 20	VERK 7917	TEIKN NR 1.3
ÚTITROPPUR OG SNID	Hannað Sj Teiknað Bj	Ylirfarað Bj Samb	DAGS OKT. '79
JÓHANN GUNNAR BERGPÓRSSON VERKFR MVFI STRANDGÖTU 11 — HAFNARFIRÐI — SÍMI 53315	BREYTT 18,2,80 SP		