



SNID a-a 1:20

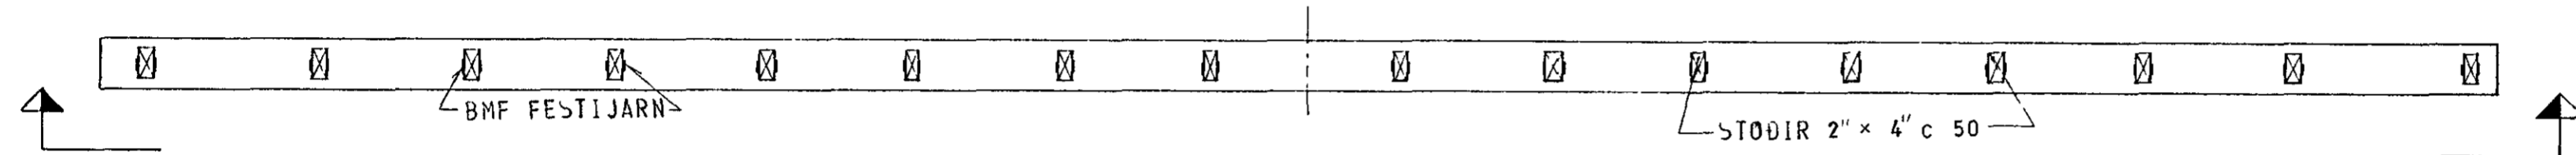


SNID A-A 1:20

ATH
MOTSTADUR O AFL ER
SPEILMYND AF PESSUM

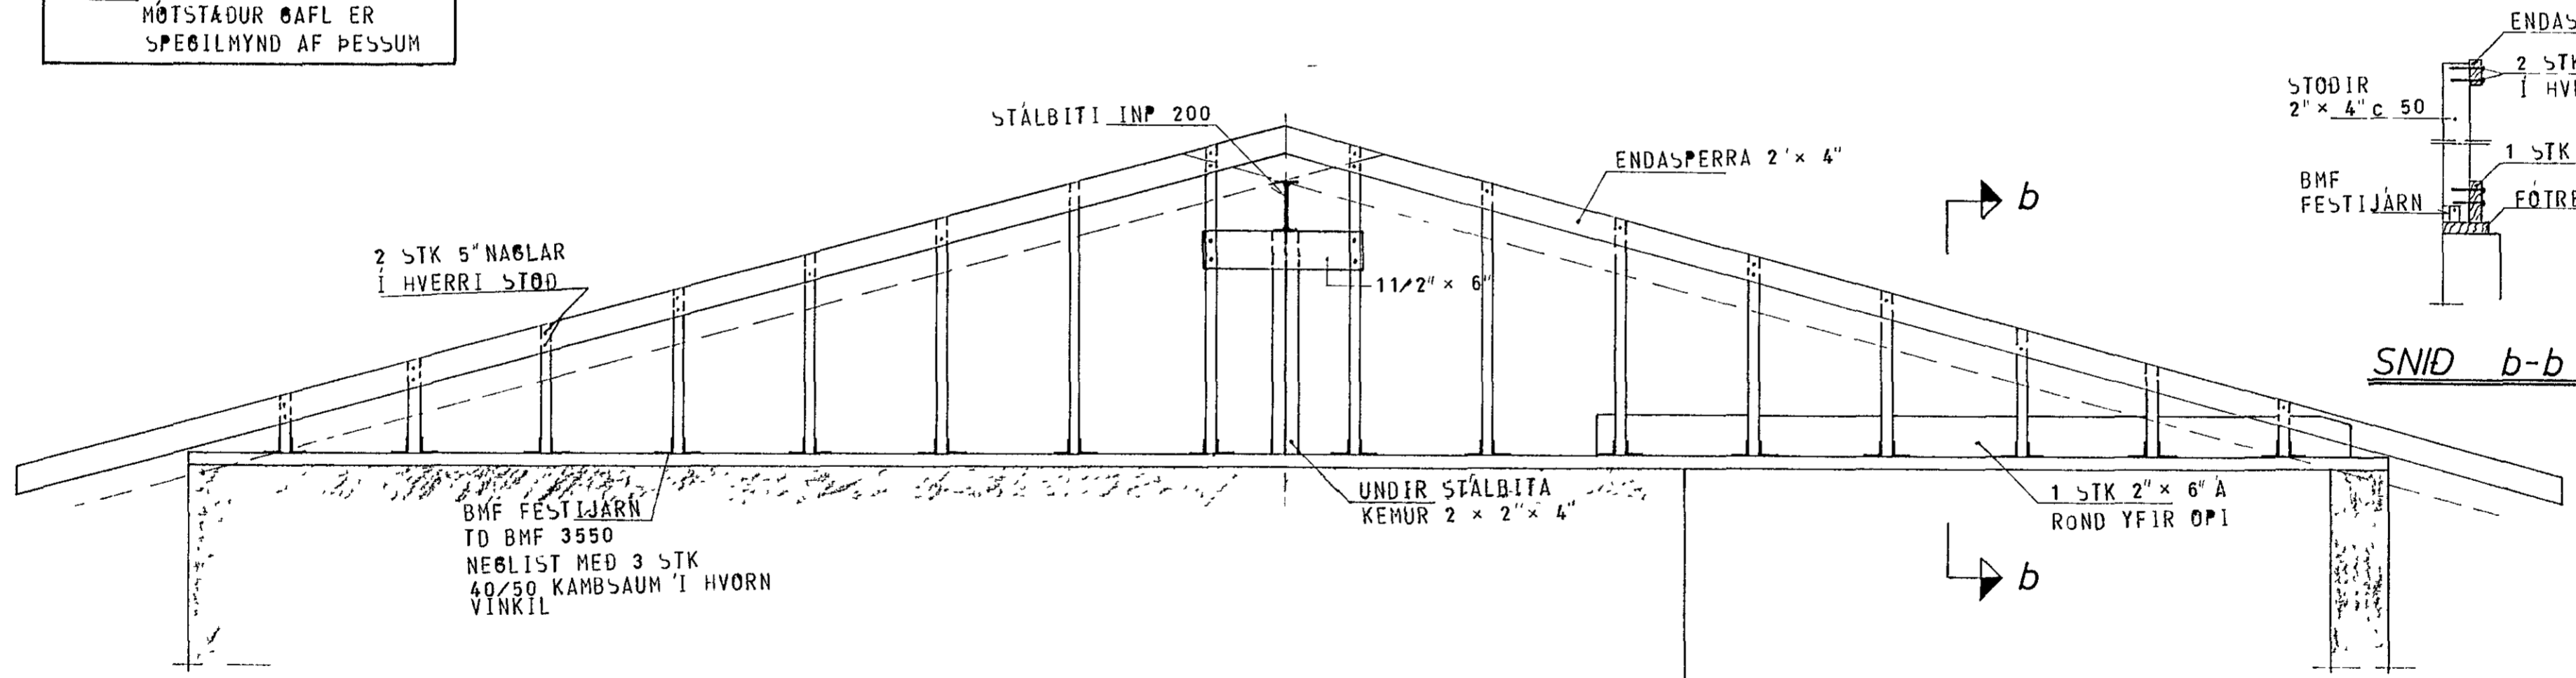

SNID b-b 1:20

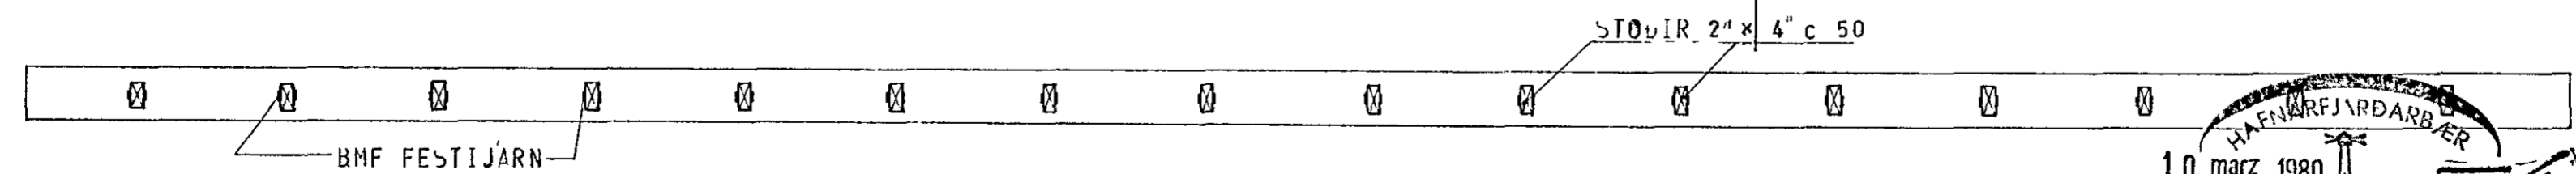

SNID B-B 1:20

ATH
SAFLINN BOLIST MED 2 x 1/2" BOLTUM I HVERJA
EININGU SEM ER 120cm EDA STARRI ANNARS
1 BOLTI I HVERJA EININGU

HAFNARFJARDARBER
10. marz 1980

FJOLUHVAMMUR 8, HAFNARFIRDI	MELIKVARDI 1:20	VERK 7917	TEIGN NR 15.
SNID I PAK	Hannað Teiknað	Yfirfarið Samb	DAGS FEB. '80
JÓHANN GUNNAR BERGPÓRSSON VERKFR MVFI STRANDGÖTU 11 — HAFNARFIRDI — SÍMI 53315	BREYTT		