



Skýringar nr. 2177 Hæðing nr. 1831
 Skýringar nr. 1980
 H. H. HAFNARFIRÐI
 H. H. HAFNARFIRÐI
 H. H. HAFNARFIRÐI


Innlök samþykkt 14.11. 1980
 L. H. HAFNARFIRÐI
 Filbert Kristjánsson

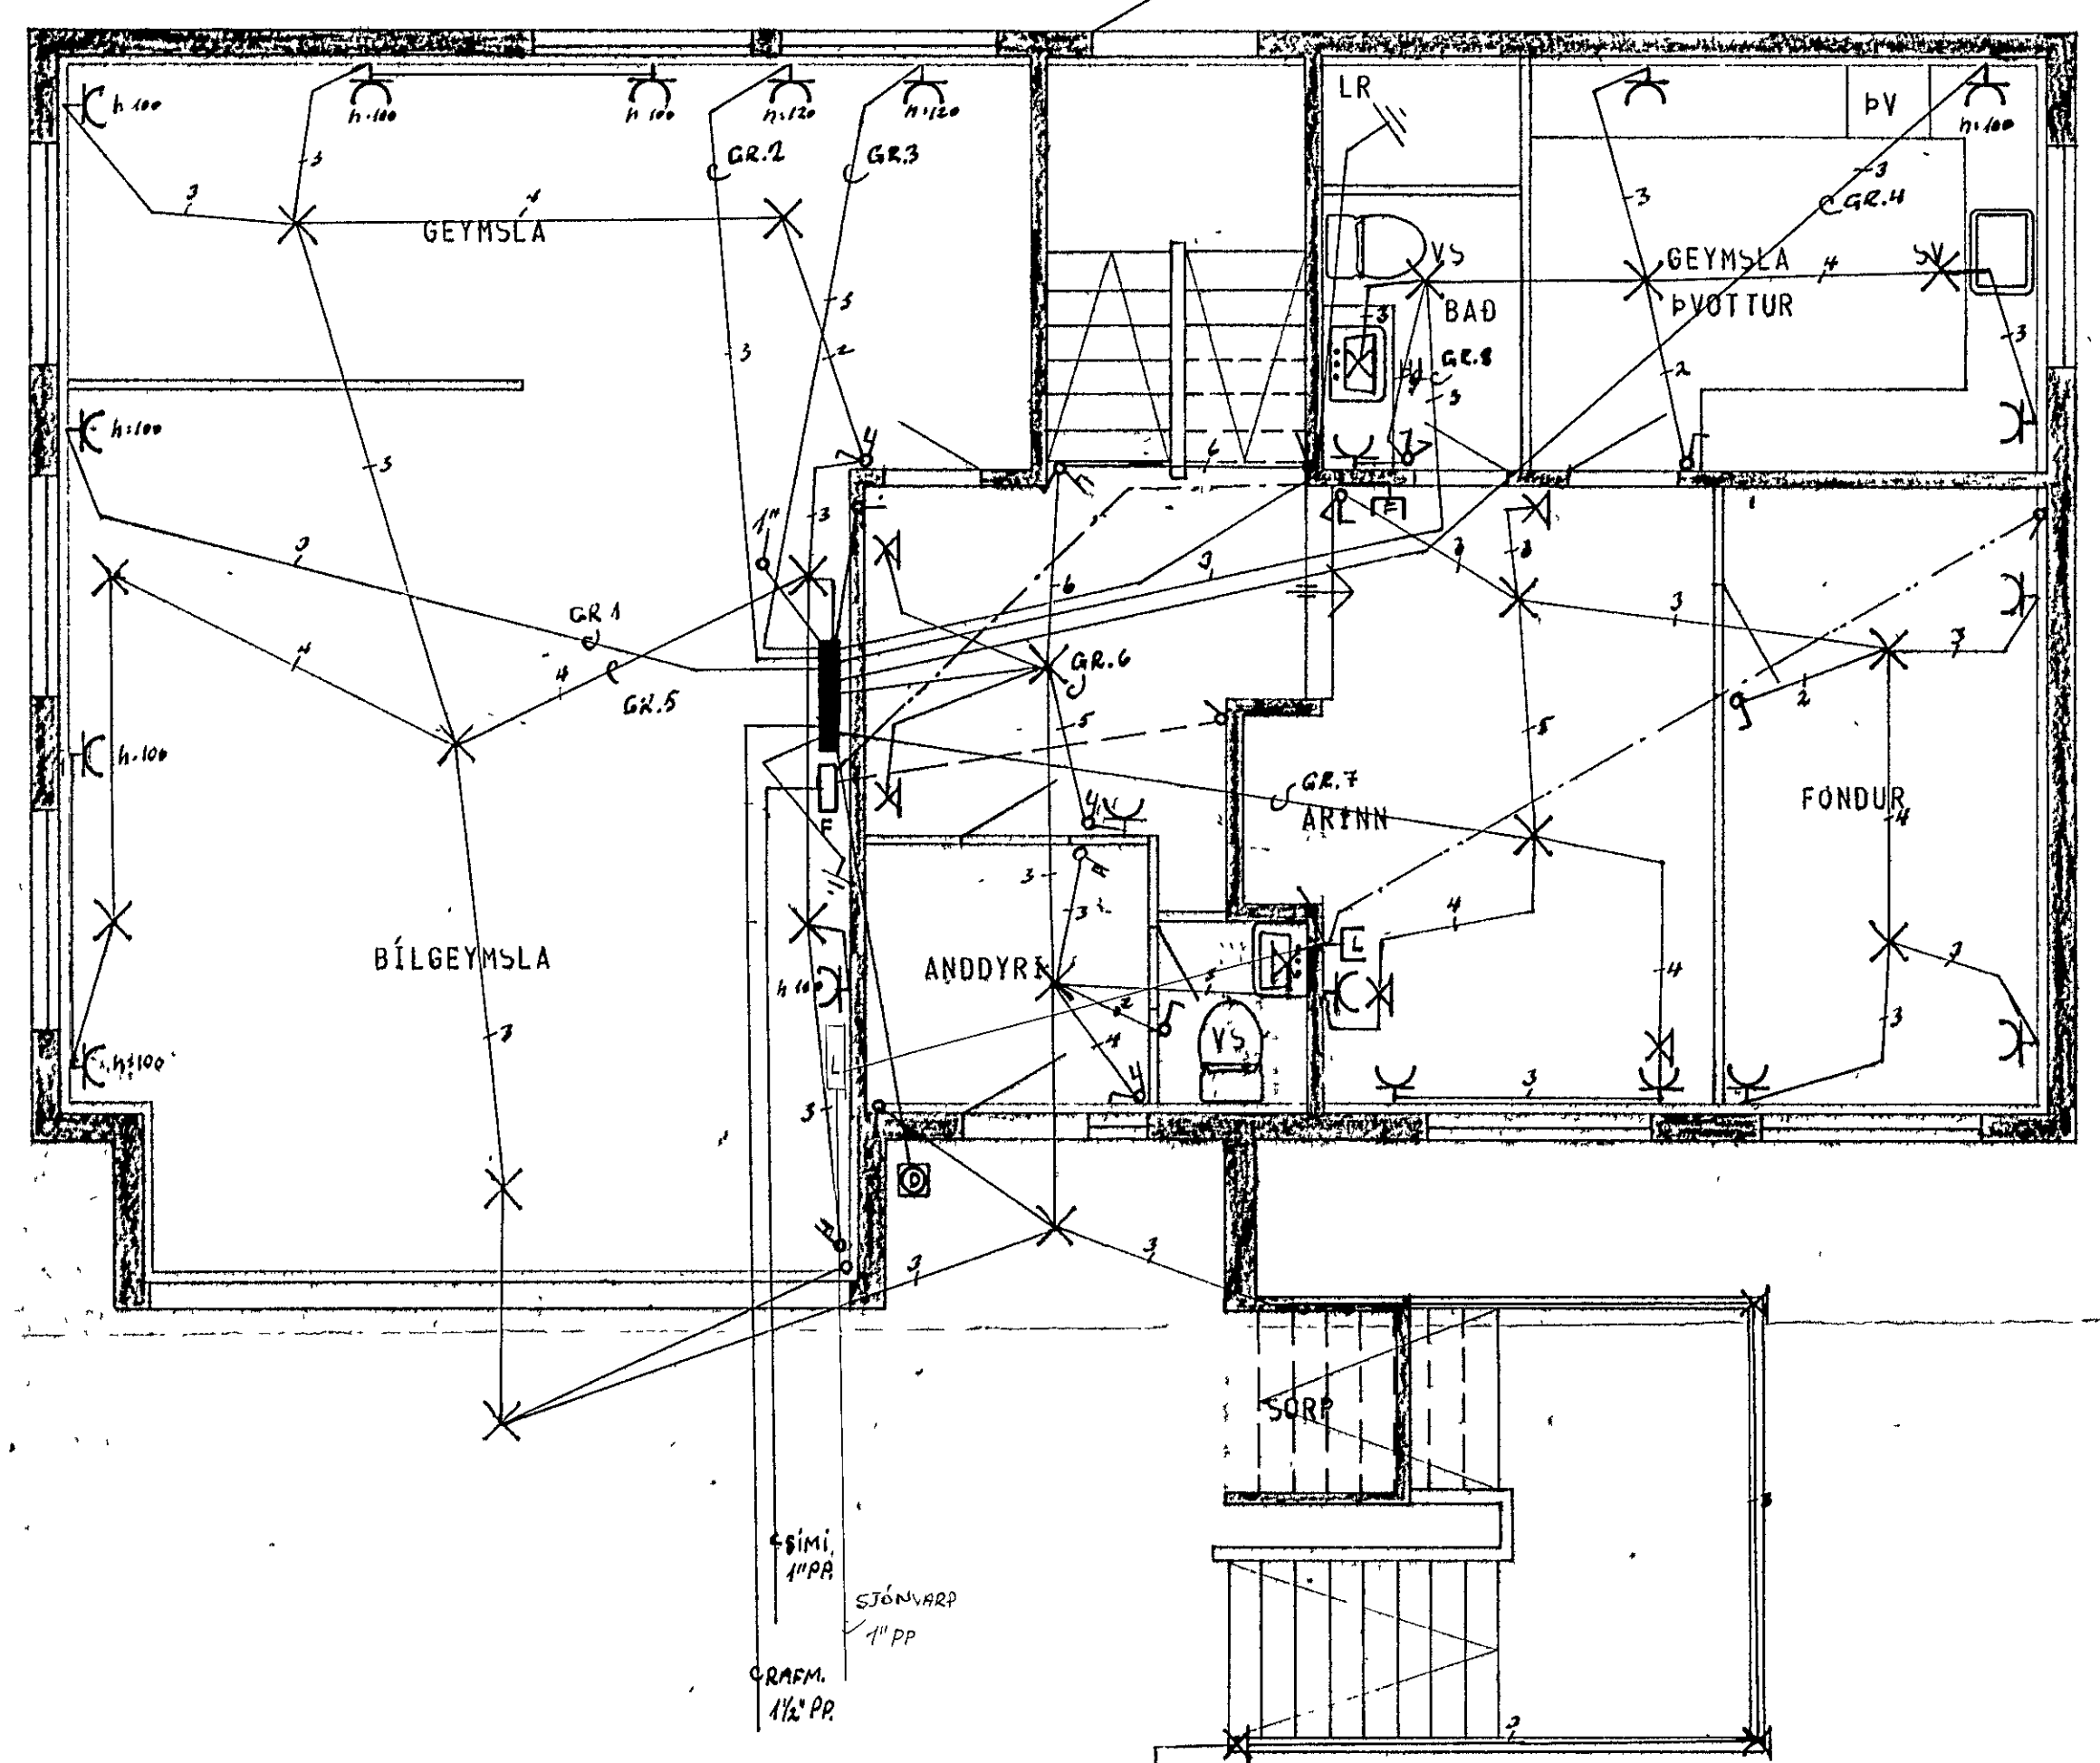

GRUNNMYND KJALLARA 1:50

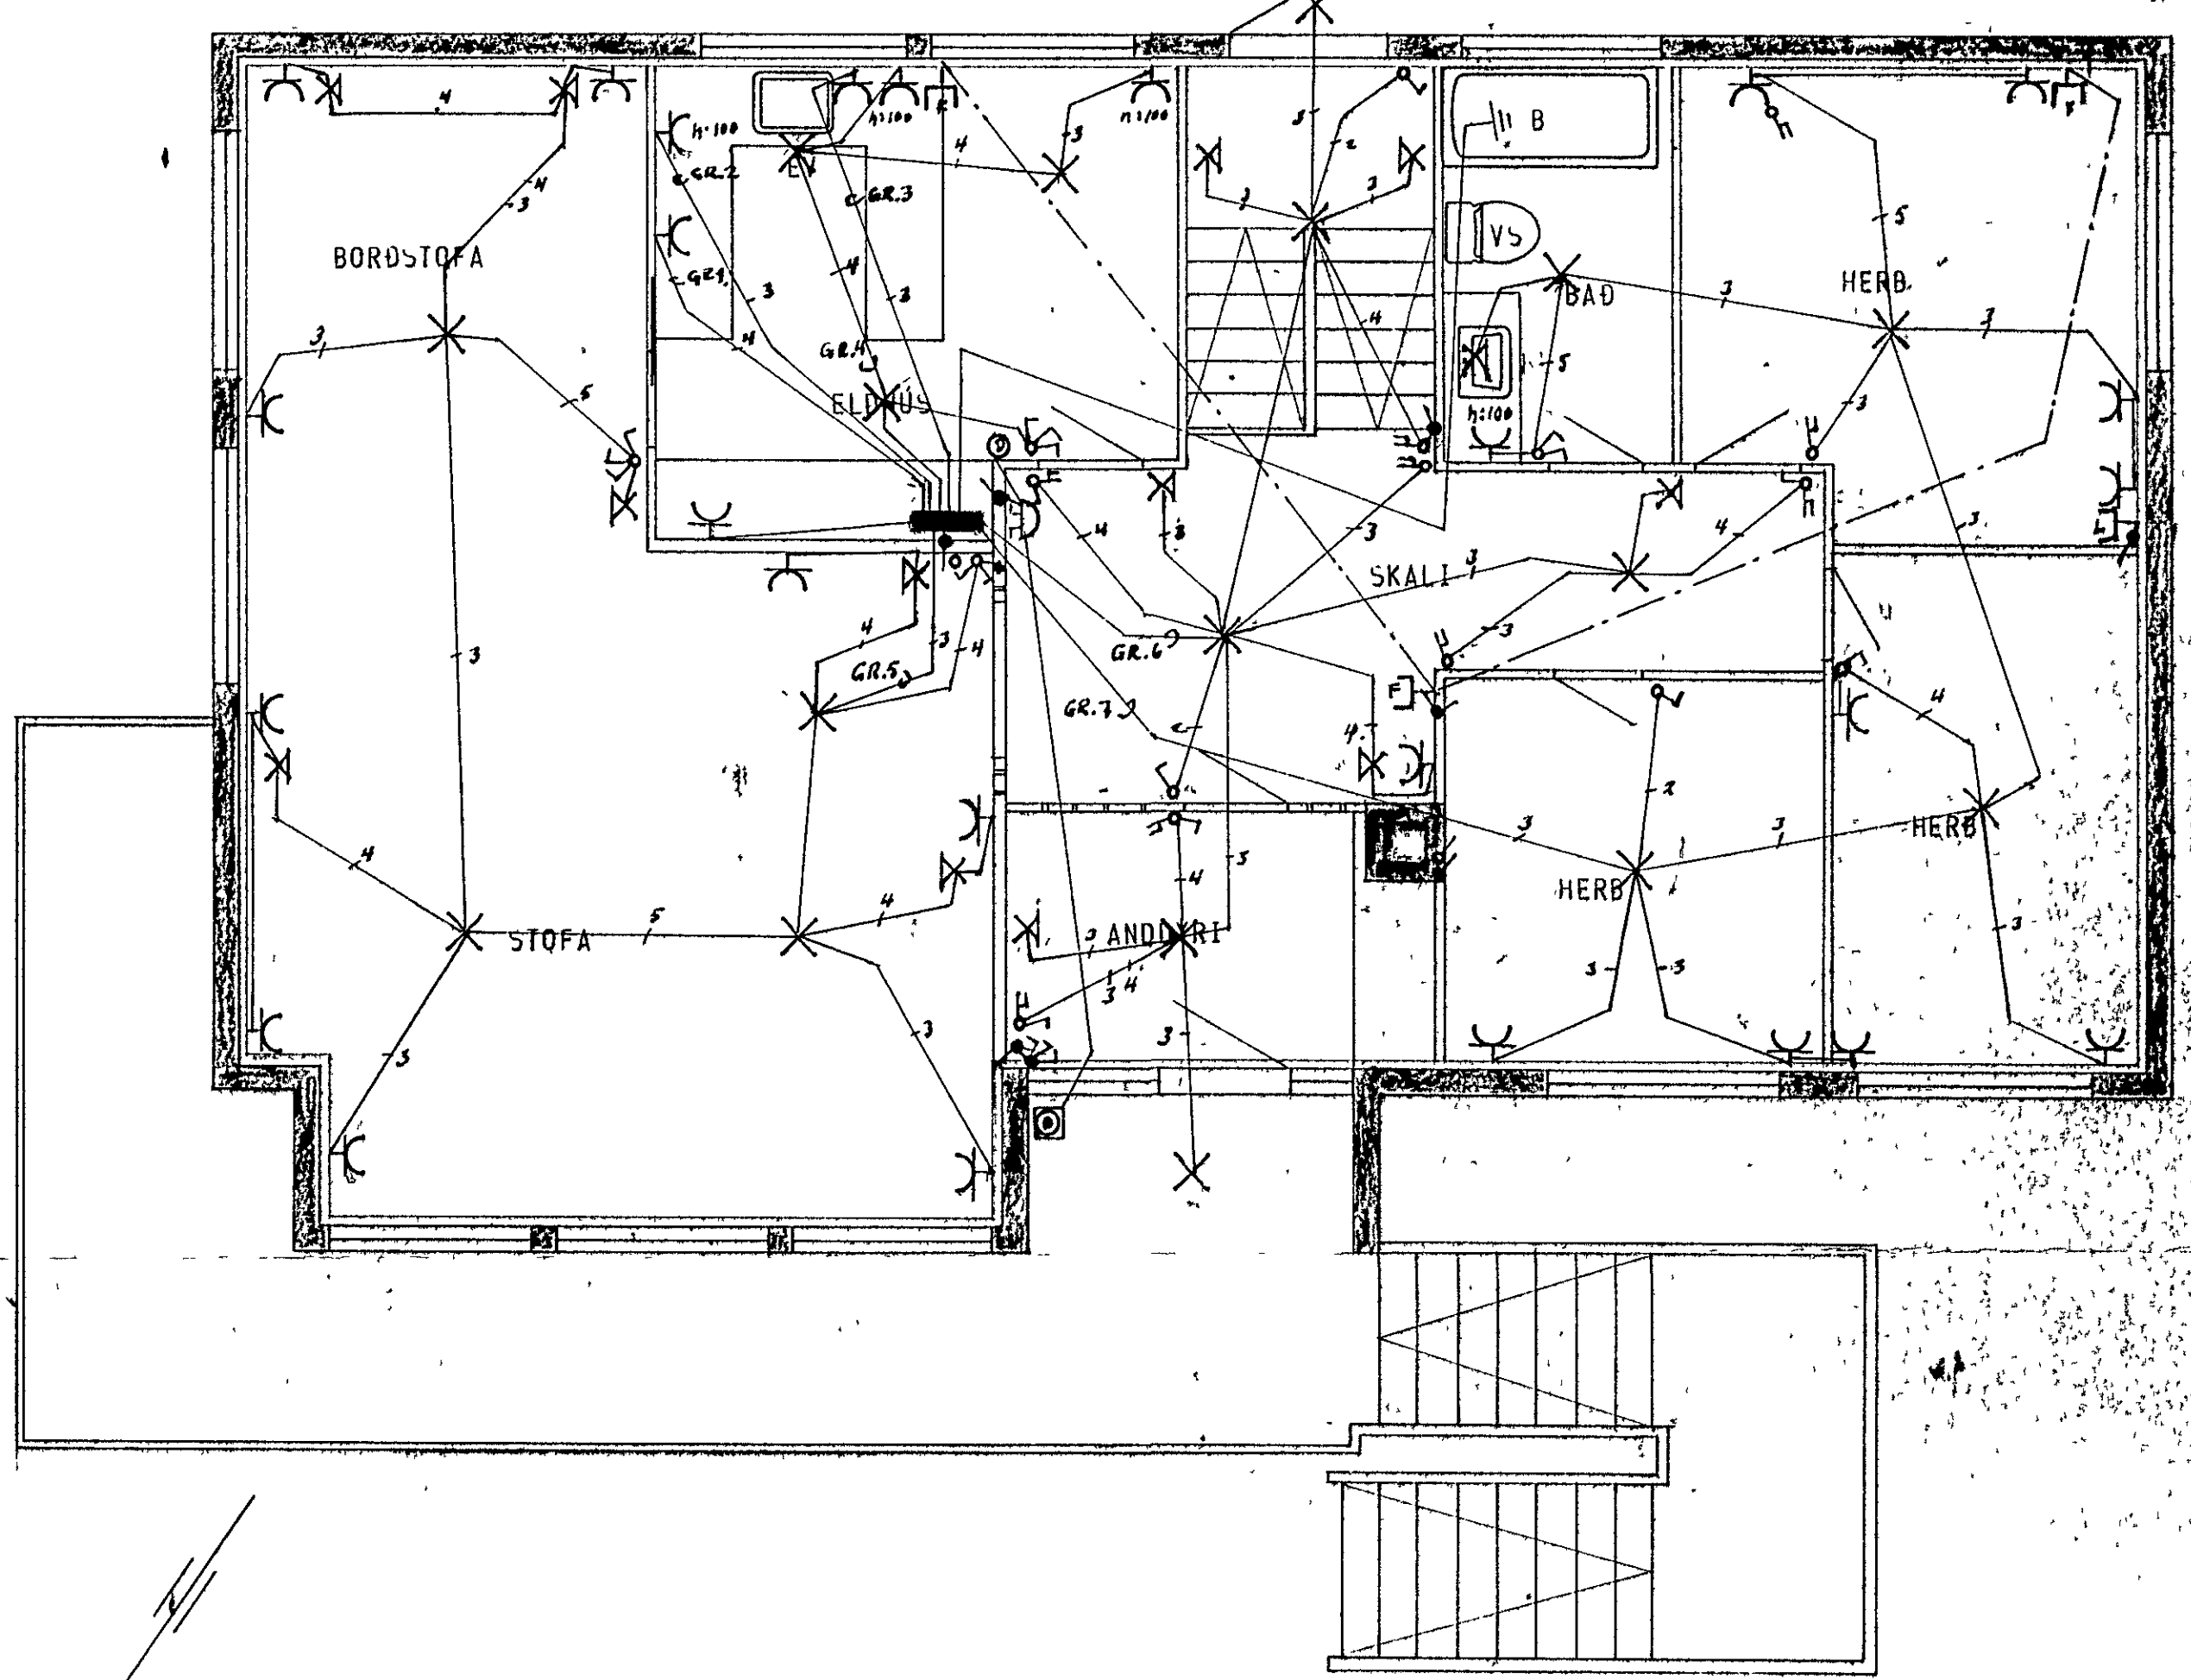

GRUNNMYND HÆÐAR 1:50

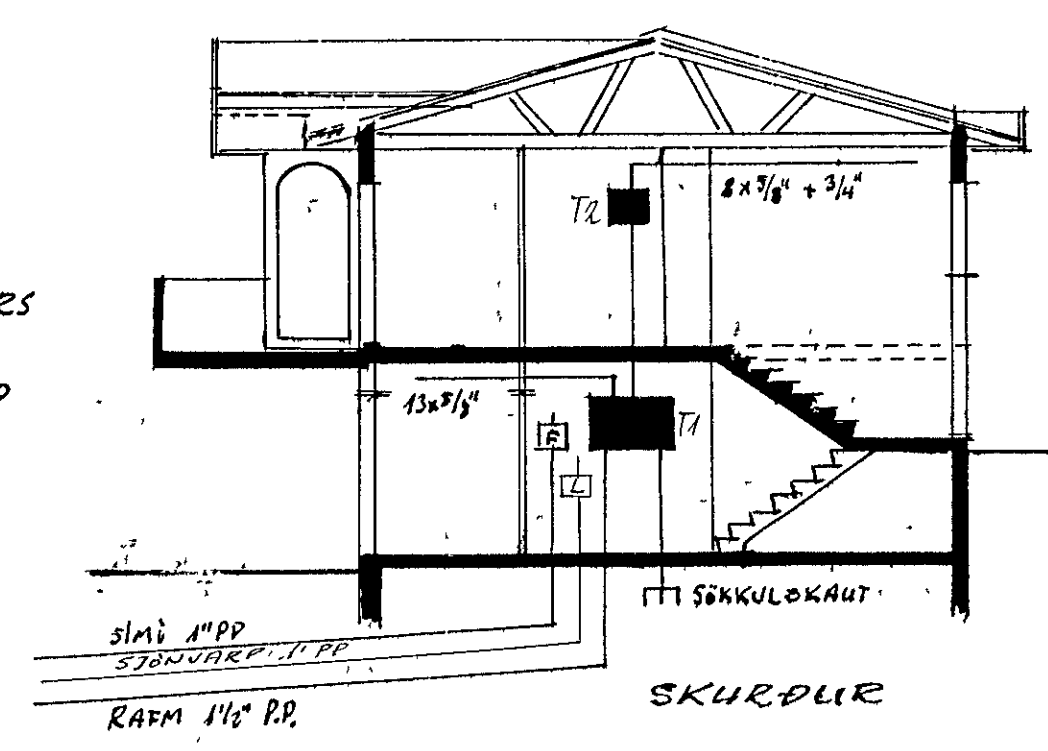


AFSTÖÐUMYND 1:500

SKÝRINGAR
 ROFAR 100sm KRÓ GÓLEF
 TENGLAR: 20
 VEGGLÓÐ 1/2sm - 4
 LOFTNET : L
 STÁL : F
 HÁKSTENNUMUR
 RAFFÓUNHAR SE 10A.
 HÁLSTEINING SAMKV.
 HÁLSTEININGU.

NEMA
 RANNAES
 SE
 GETID

STÁL 1" PP
 STÁL 1/2" PP
 RAFFM 1/2" PP

SKURÐUR

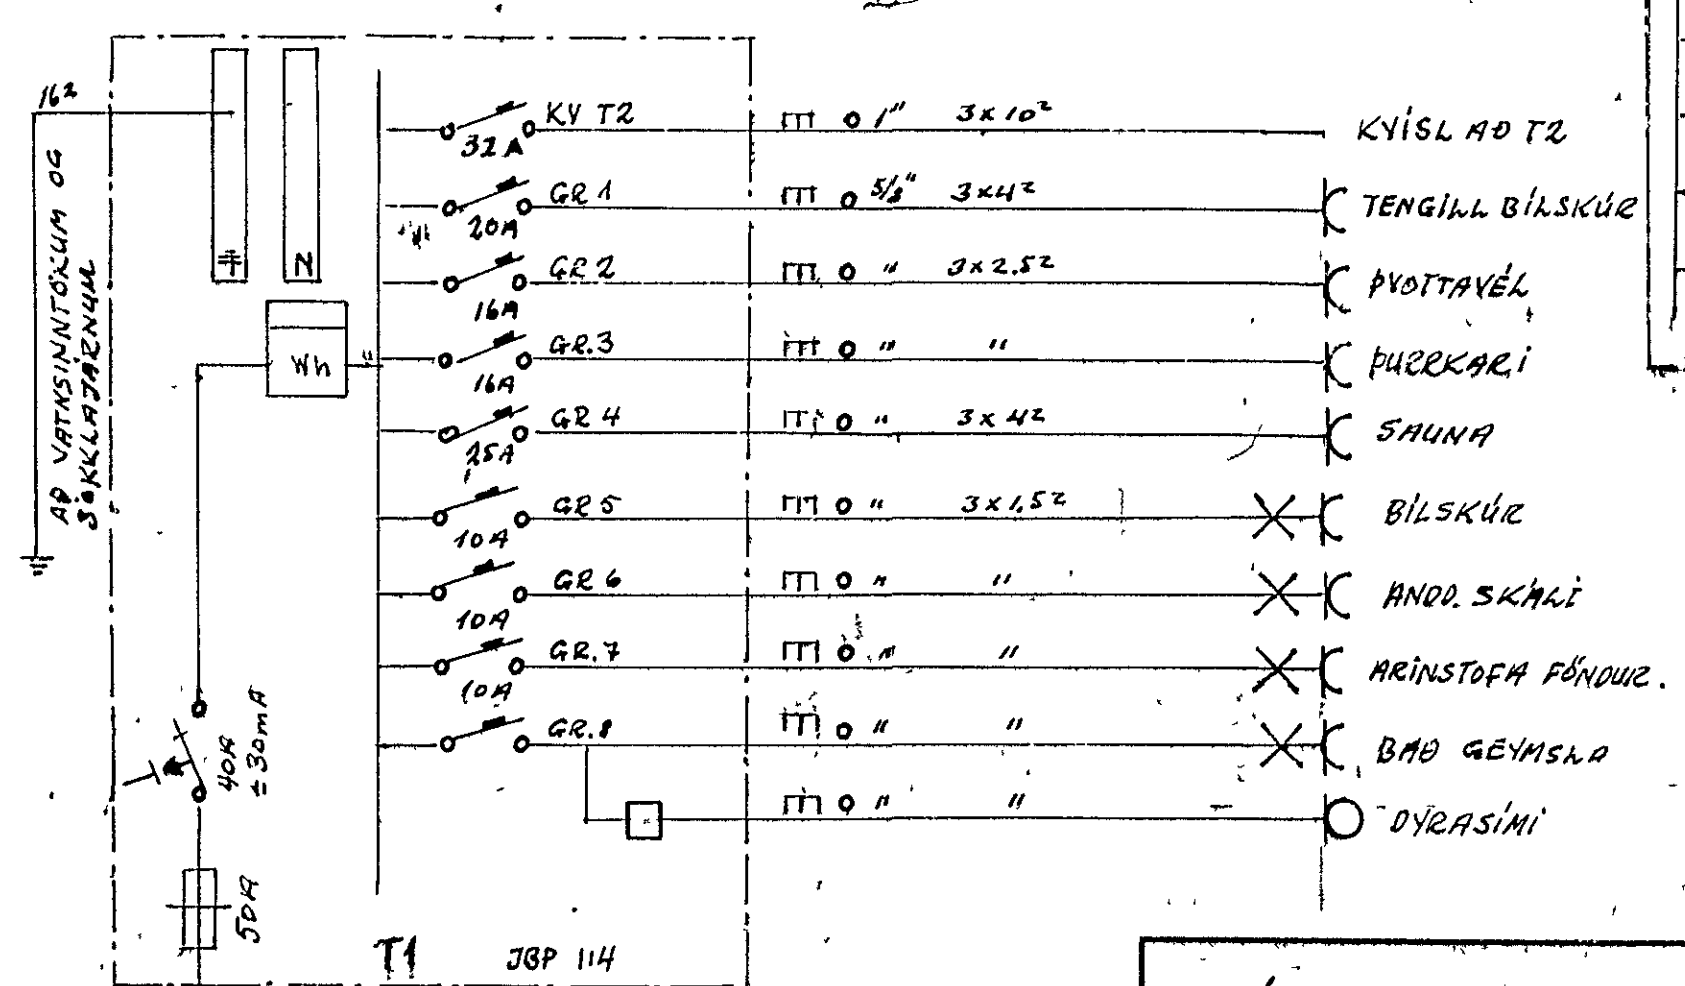

0.25m	GR.1	110 0 3/4 3x4	ELDVEÐ
16A	GR.2	110 0 3/4 3x15	TENGLI ELDI
16A	GR.3	110 0 3/4 3x15	UPPHOTTAVÉL
10A	GR.4	110 0 3/4 3x15	ELDÓG
10A	GR.5	110 0 3/4 3x15	STÓRUE
10A	GR.6	110 0 3/4 3x15	AND. SKALI
10A	GR.7	110 0 3/4 3x15	ARINSTOFA FONDUR.
10A	GR.8	110 0 3/4 3x15	BAD GEYMSLA
10A	GR.9	110 0 3/4 3x15	DRASIMI

FJÖLUHVAMMUR 8, HAFNARFIRÐI		MÆLVARÐI 1:500 1:50	VERK 1980	TEKNA 1980
RAFLÖGN		HANNA TRJAN	VIÐVAÐ SÁÐI	DAGI SEPT. 79
KJALLARI. HÆÐ. SKURÐUR EINLÝNAMYNDIR		BREYTT		