



Biti B₁, 1:20. (2 stk.)

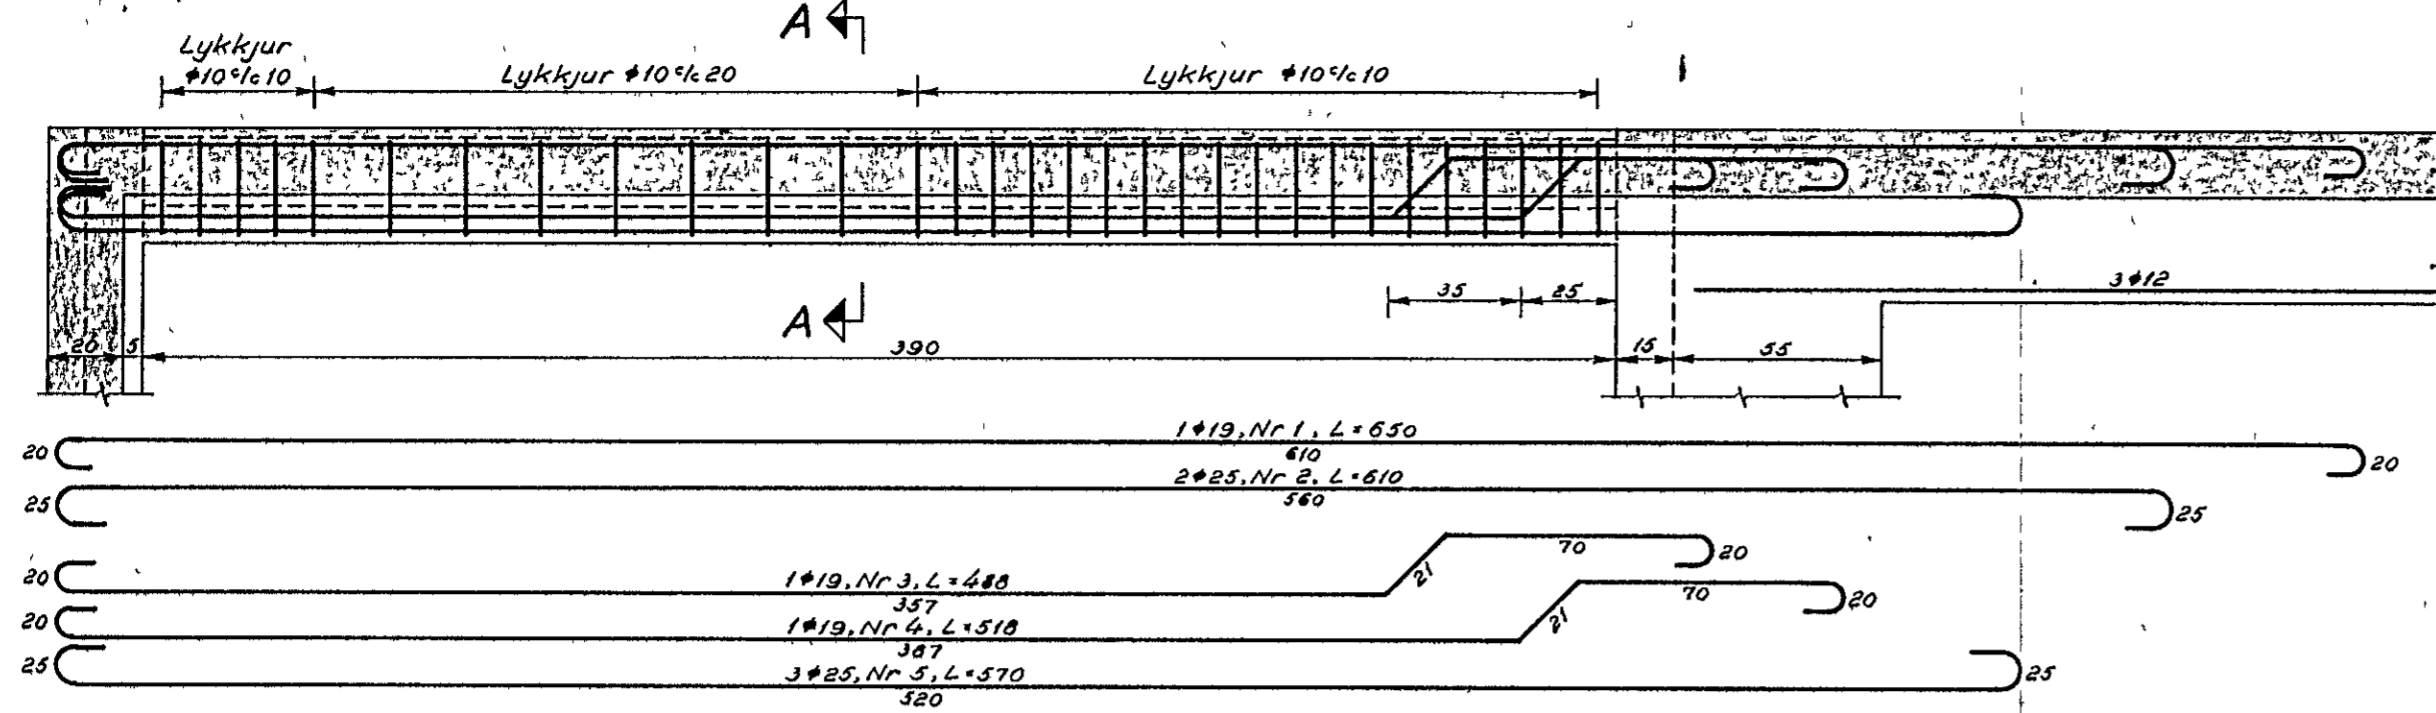


Snið A-A, 1:20.

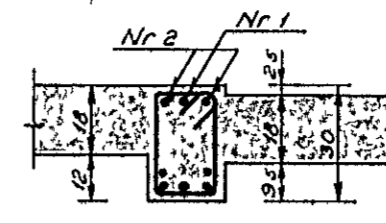

3	4
5	5

Lykkjur 31 stk #10,
utanmál: 17x27 cm,
L = 110 cm


Snið B-B, 1:20.

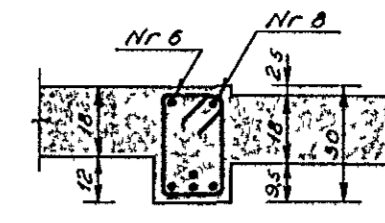

10	
13	15

Lykkjur 26 stk #10,
utanmál 17x27 cm,
L = 110 cm

Snið C-C, 1:20.

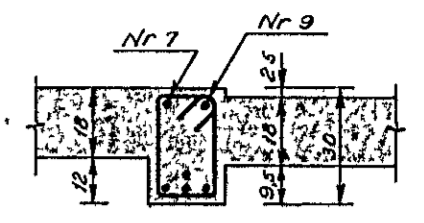


11	
14	16


Lykkjur 26 stk #10,
utanmál 17x27 cm,
L = 110 cm




Biti B₂, 1:20.

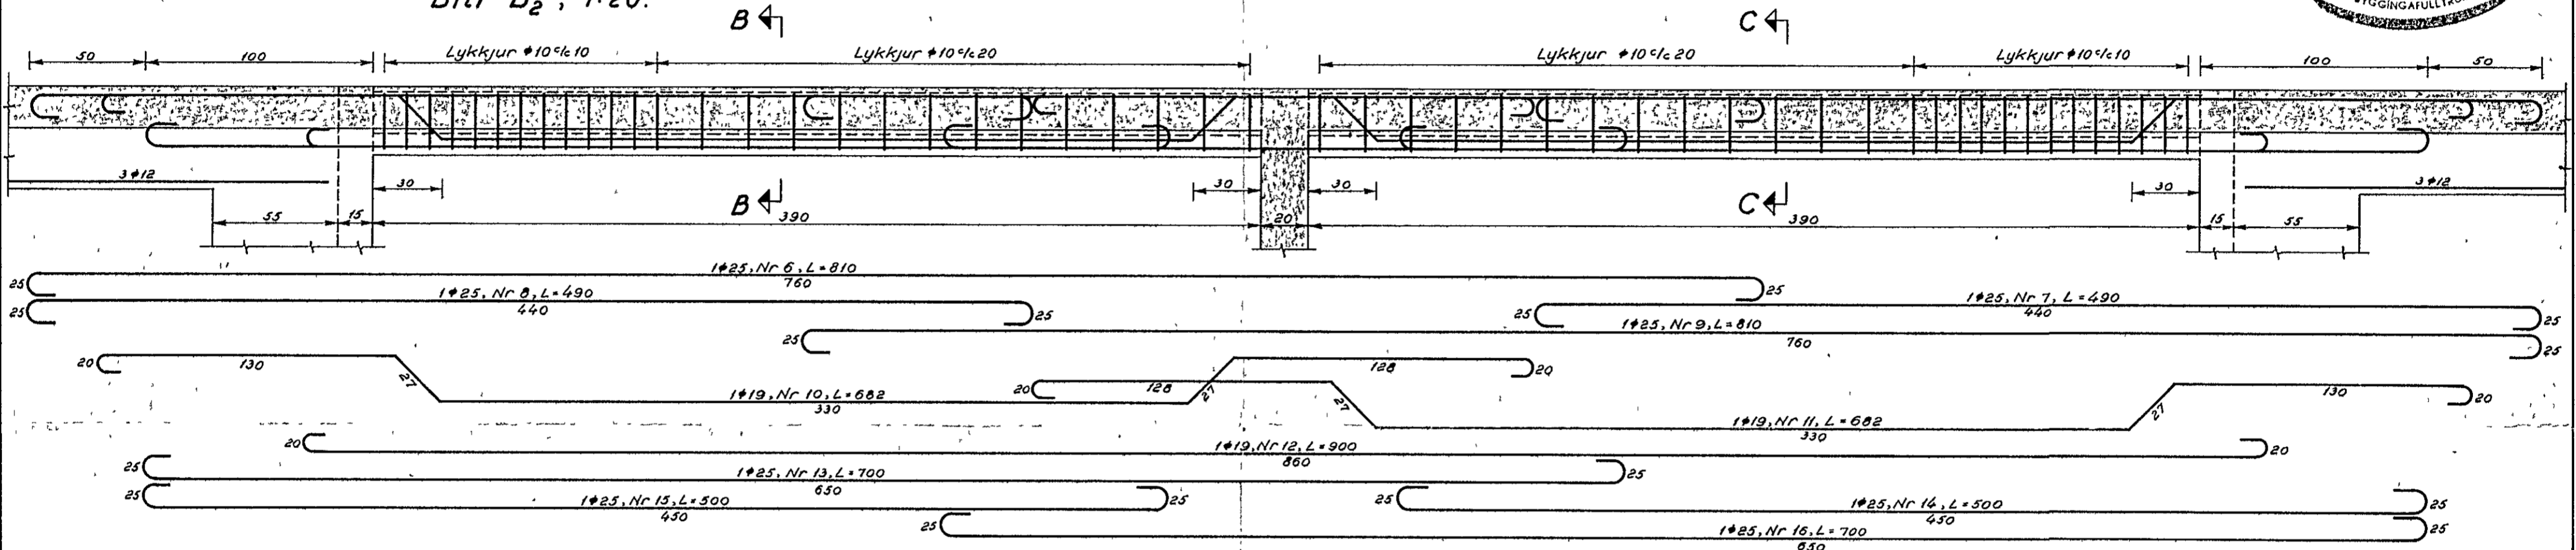


Biti B₄, 1:20. (2 stk.)

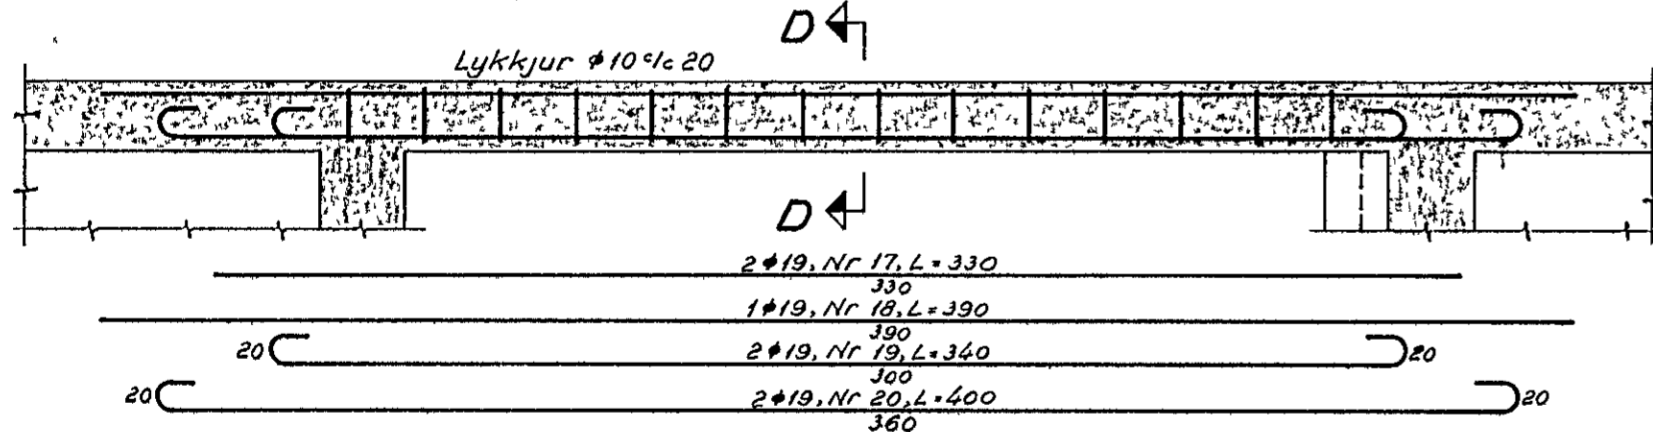


Biti B₅, 1:20. (2 stk.)

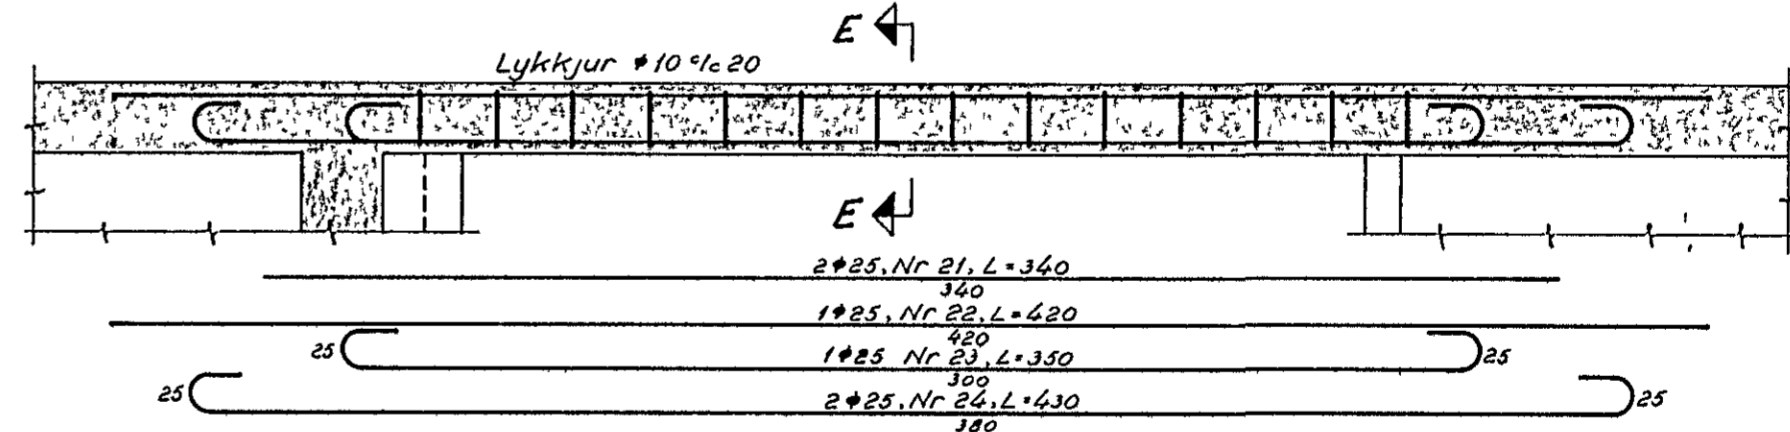

Biti B₃, 1:20. (2 stk.)

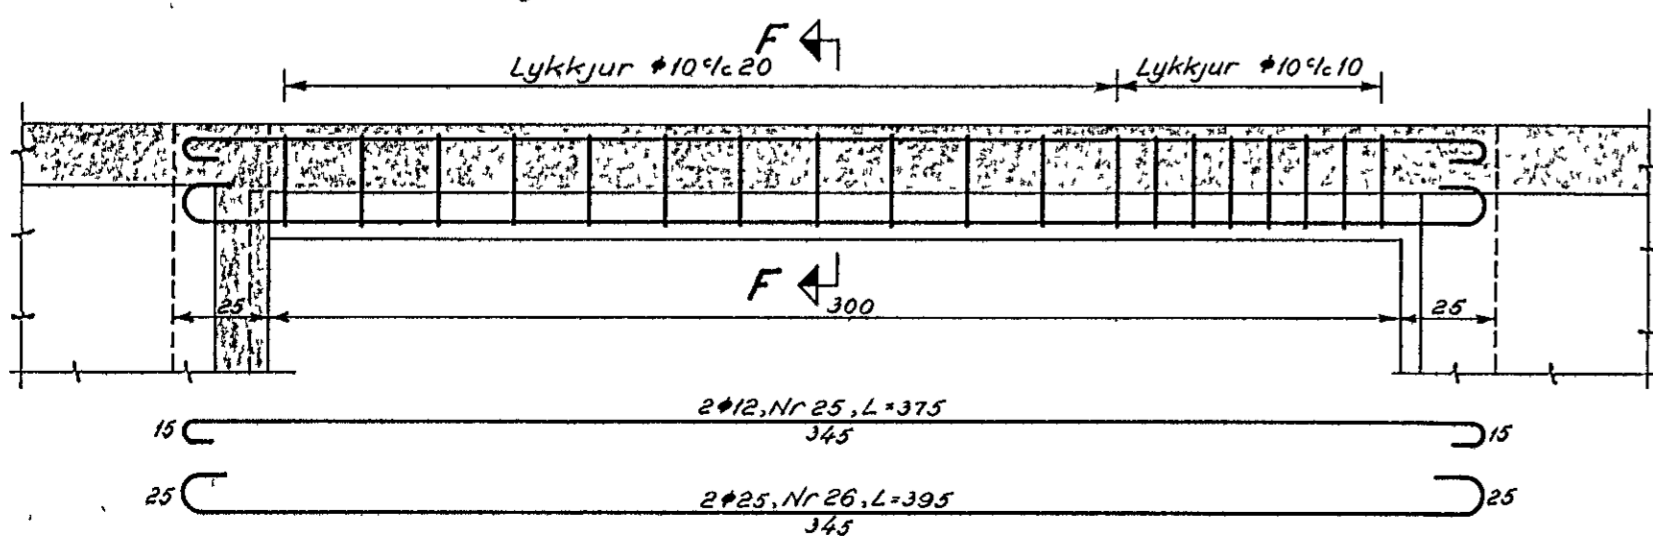


Snið F-F, 1:20.

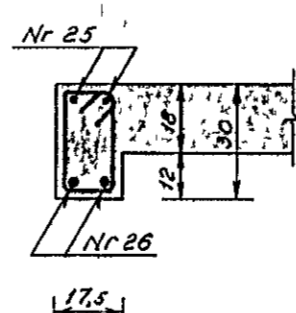


Lykkjur 19 stk #10,
utanmál. 14x27 cm,
L = 105 cm

Snið D-D, 1:20.

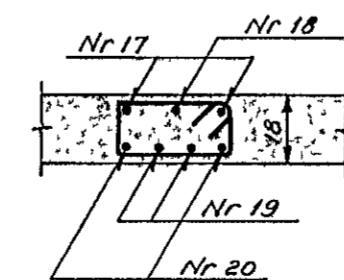

Lykkjur 14 stk #10%20,
utanmál 16x30 cm,
L = 115 cm

Snið E-E, 1:20.

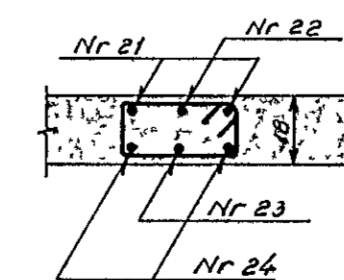

Lykkjur 14 stk #10%20,
utanmál 16x30 cm,
L = 115 cm

Flatahráun 16

Alfaskeið nr. 125,
Hafnarfirði.
Loft yfir 1. og 2. hæð.
Bitar. - Járnalögn.

Gunnar Baldvinsson, verkfræðingur	
M 1 20	Dags. 2-9-'66
Uppdr QP	Nr. 3905