



GRUNNMYND 1:50

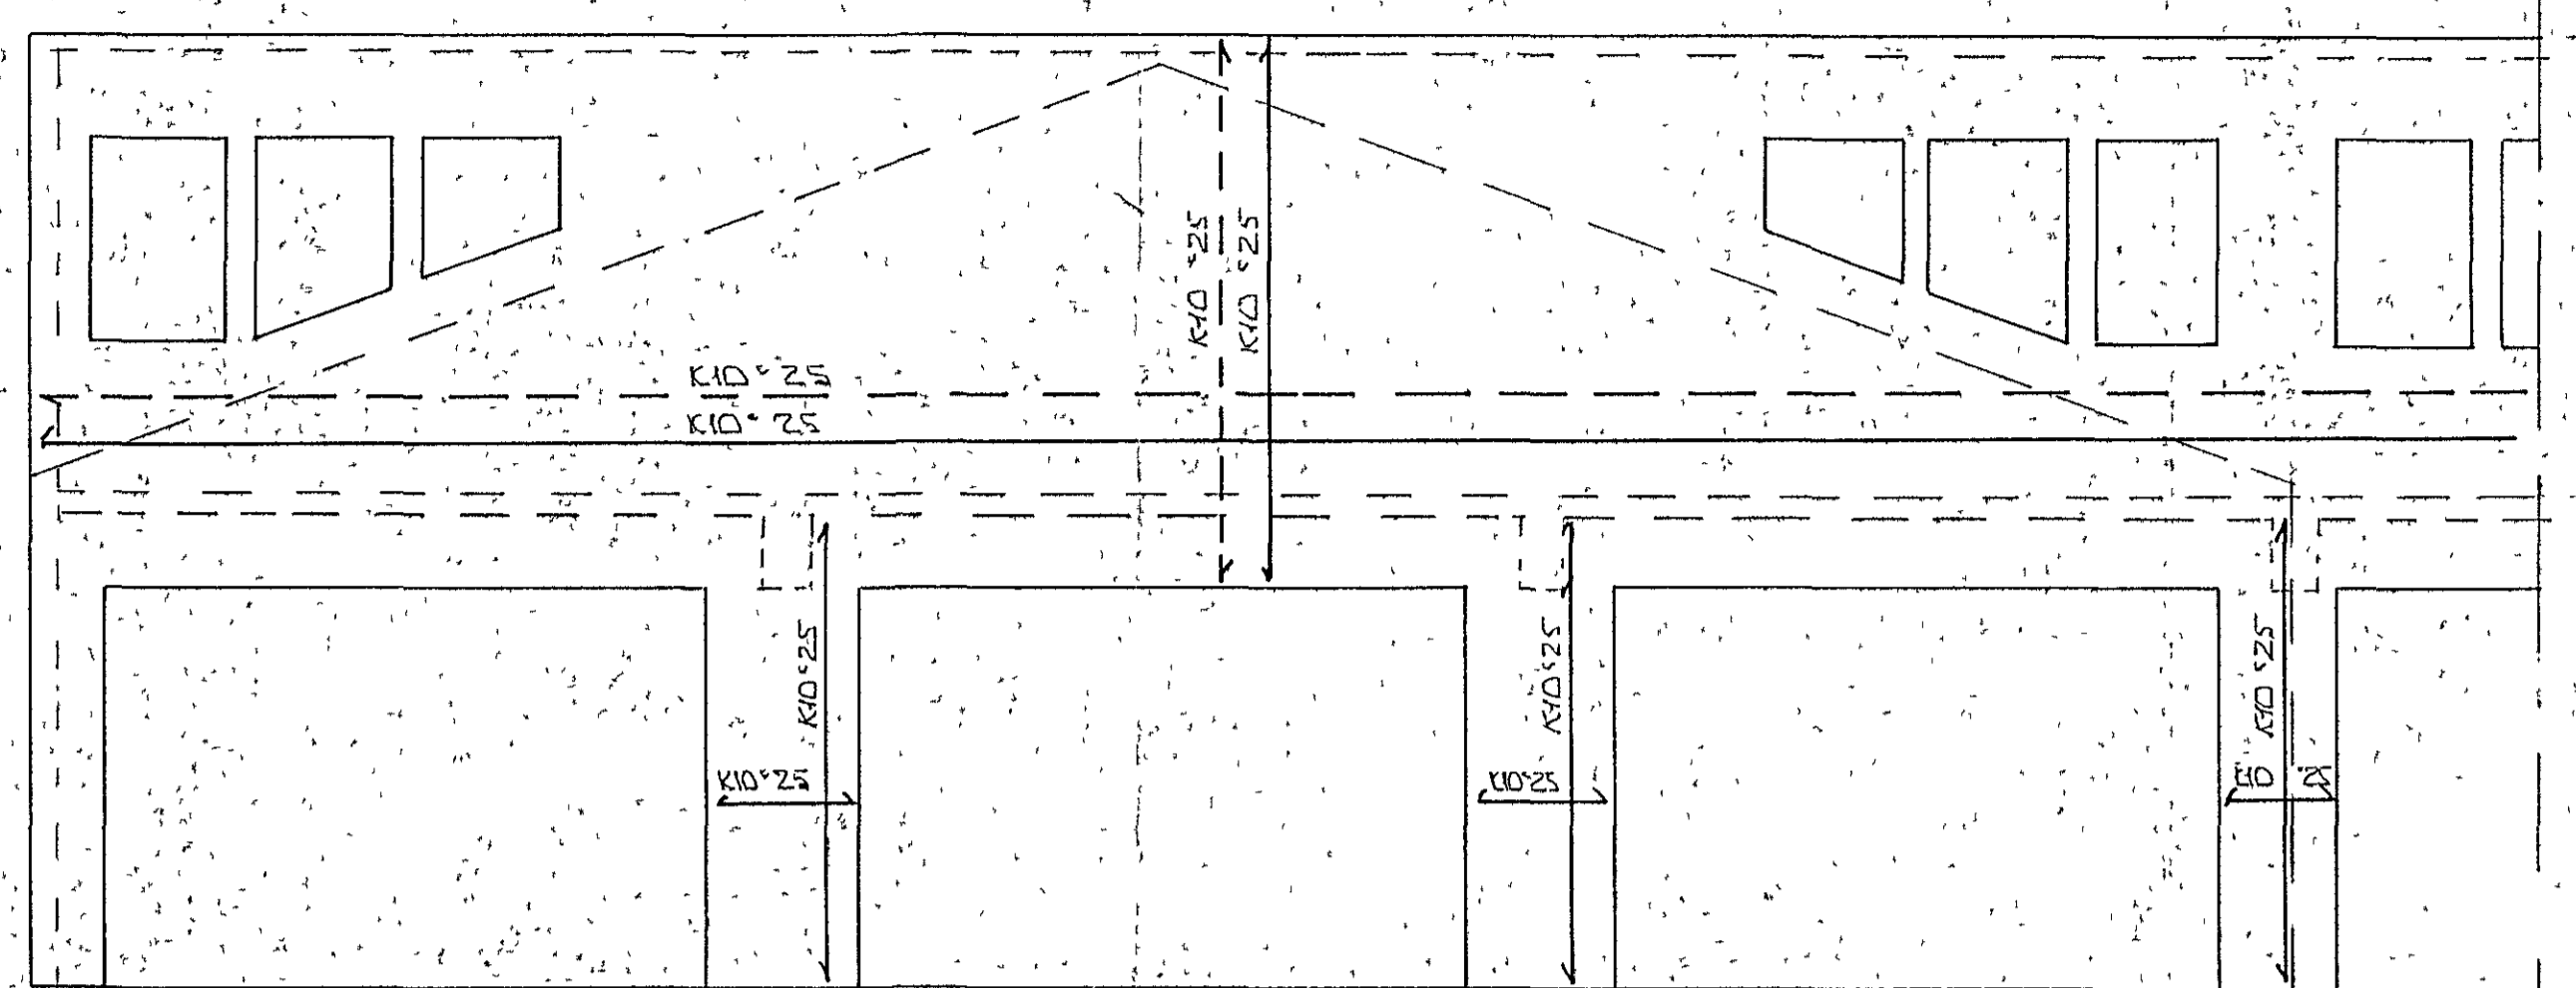


ABYND A-A 1:50

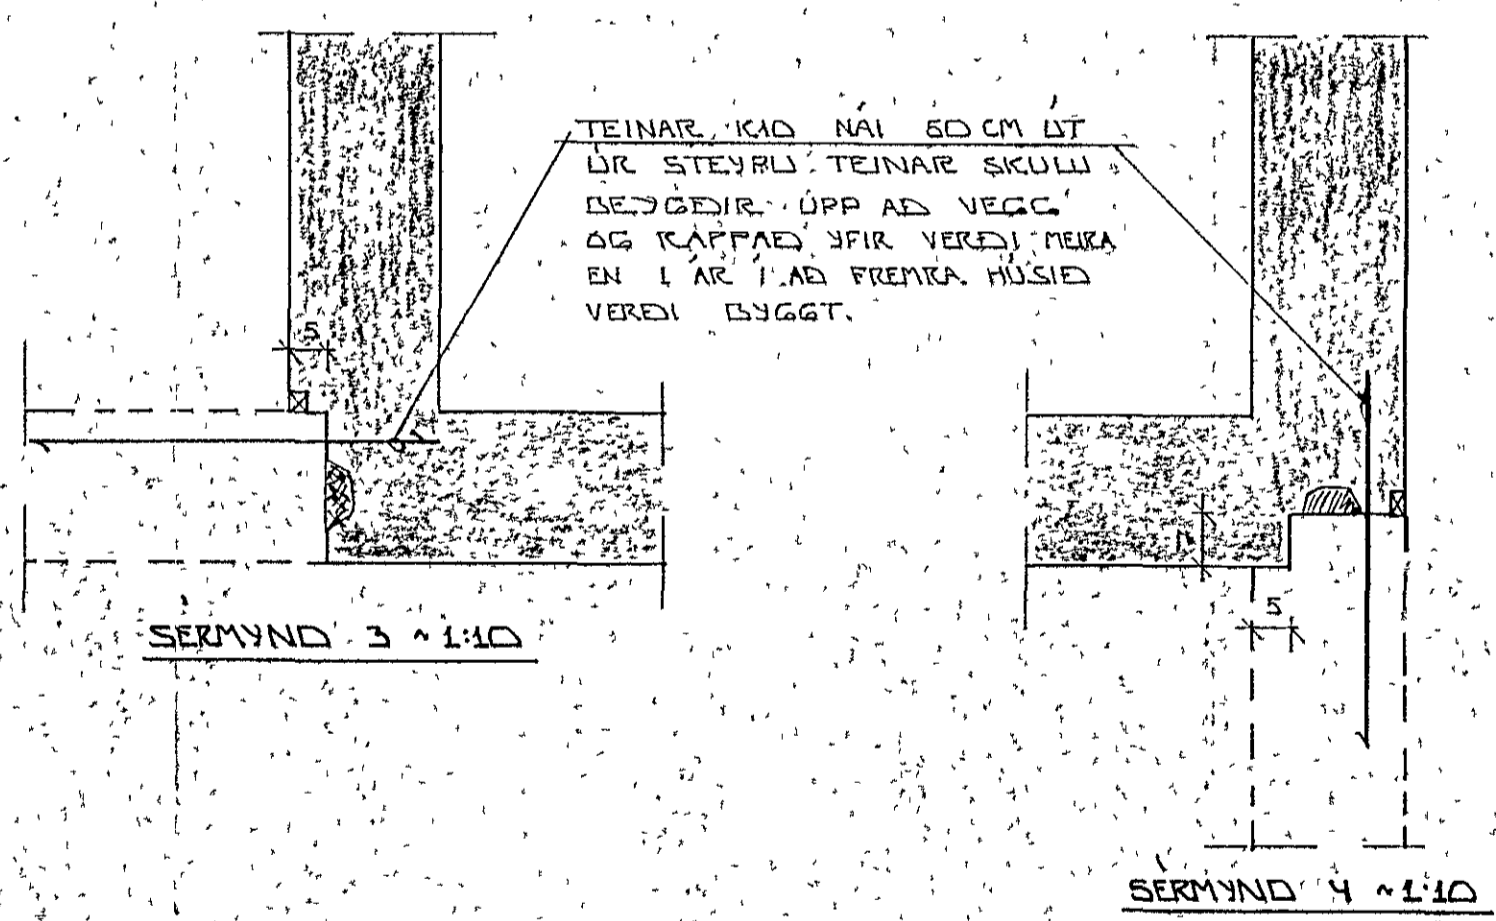

SERMYND 3 1:10

SERMYND 4 1:10

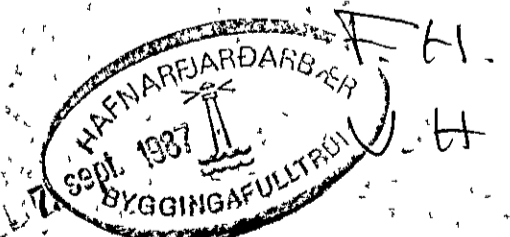

BR. NR.	DAGS	EDLI	BREYTINGAR	SIGN.
01	14.0.87		SPERRUFEST. BLK	
FLATAHRALN 25 HAFNARFIREI				DAGS APRIL 85
L.AFANGI				HAUNAR
ÞAKVIKI - GRUNNMYND				TEIKNAR
MALKV. 1:50				VERK. NR. 8506
SIGURÐUR ÞORLEIFSSON				BLAÐ NR.
STRANDGÖTU 11 HAFNARFIREI SIMI 54151				1-03