




ASYND BITI B.1.01 ~ 1:50

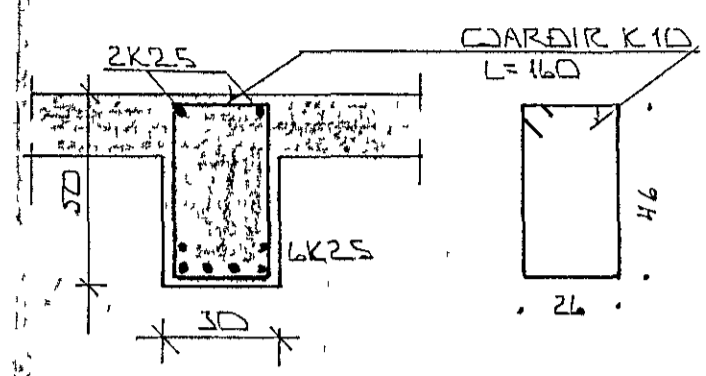


SNID C-C ~ 1:20

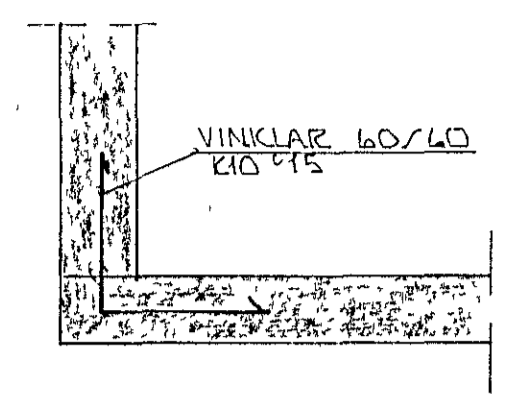


SNID E í PLÖTU - 1:20
SÁ BL NR 1-04

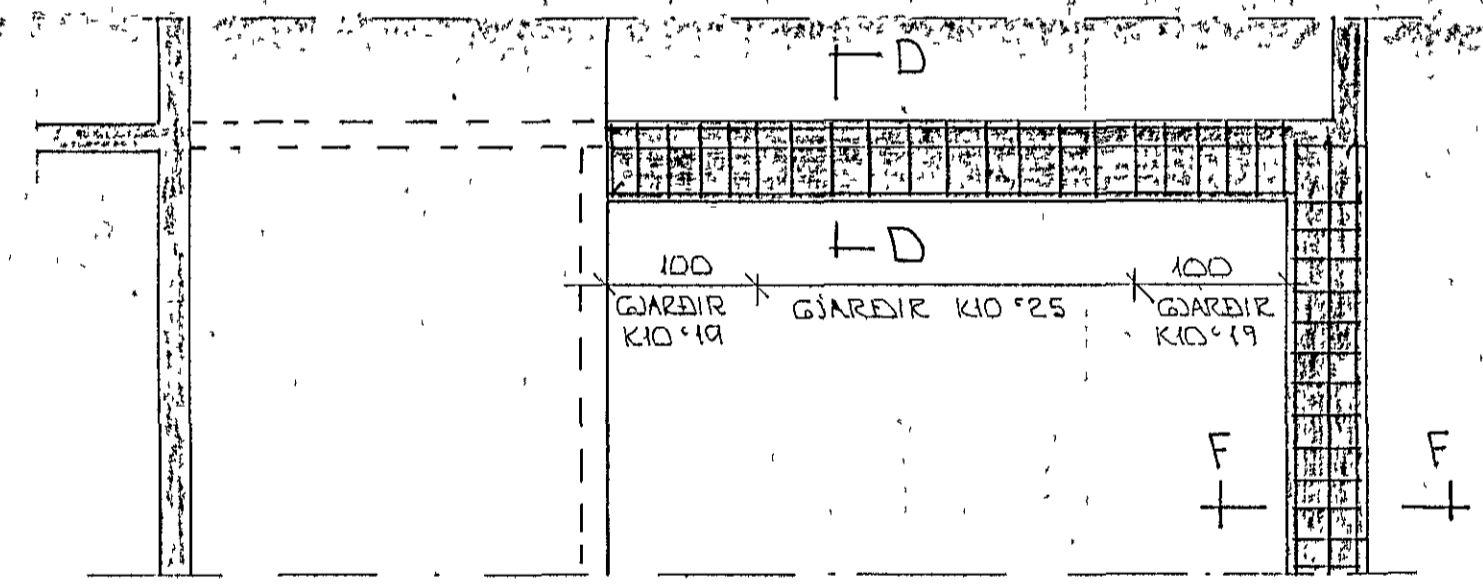


ASYND BITI B.1.02 ~ 1:50

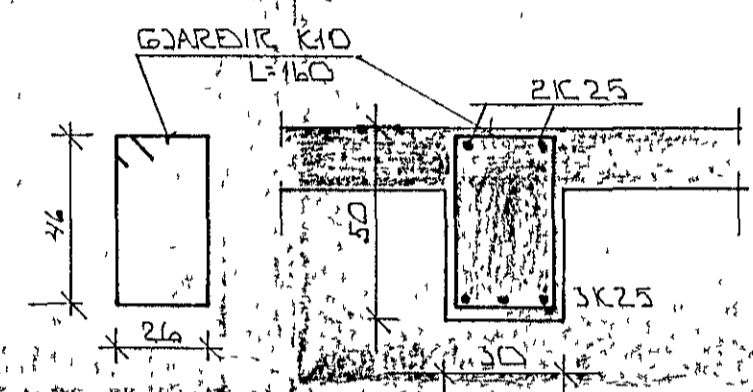

SNID D-D ~ 1:20

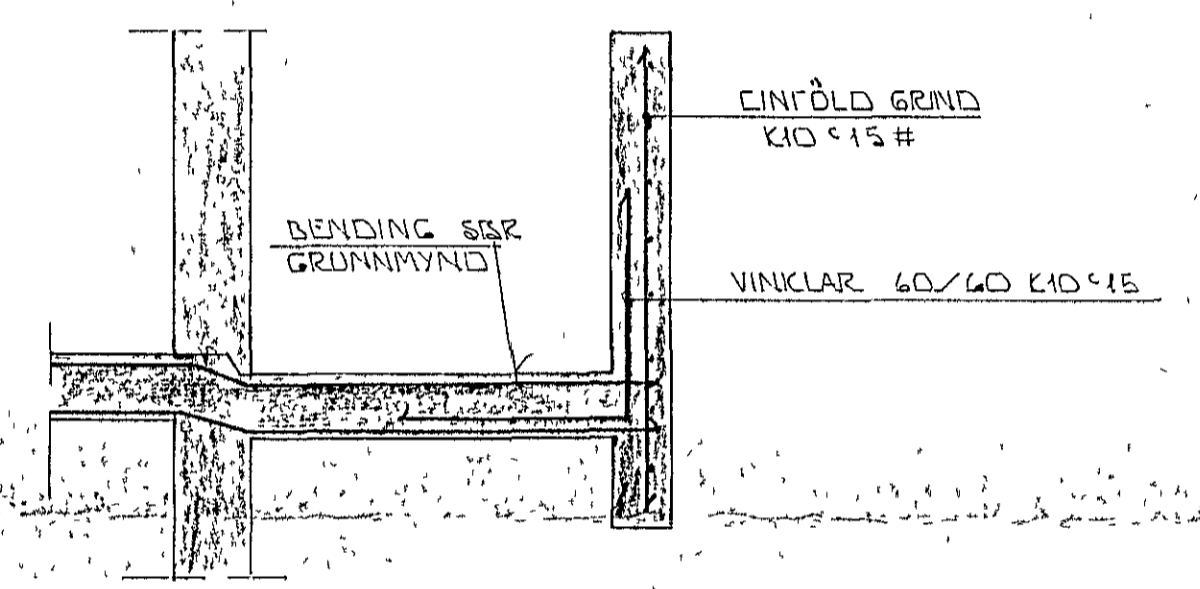


SNID í SVALIR ~ 1:20

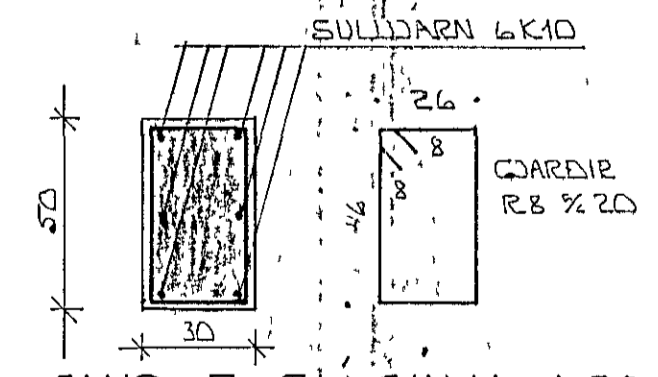

SNID F-F í SOLU ~ 1:20

ALMENNAR SKYRINGAR SÁBL NR 1-01

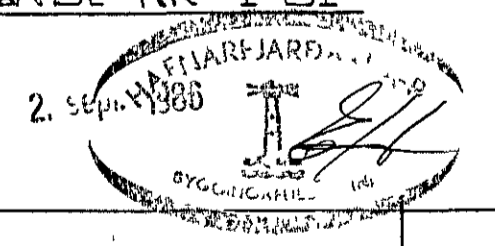

BR NR.	DAGS	EDLI BREVTINGAR	SIGN
		FLATAHRAUN 27 HAFNARFIREI	DAGS AGÚST '26
		BJURDARVIRI CI SNID OG SÉRMÝNDIR	HANNA
		PLÖTU YFIR 1 HÆF	TEIKNAD
		MELIKV ~ 1:50 ~ 1:25	VERK NR 8521
		SIGURÐUR ÞORLEIFSSON TEKNIFRÆÐINGUR F.T.F.I.	BLADNR 1-06
		STRANDGÖTU 11 HAFNARFIREI SÍMI 54751	