




SNID A-A 1 20

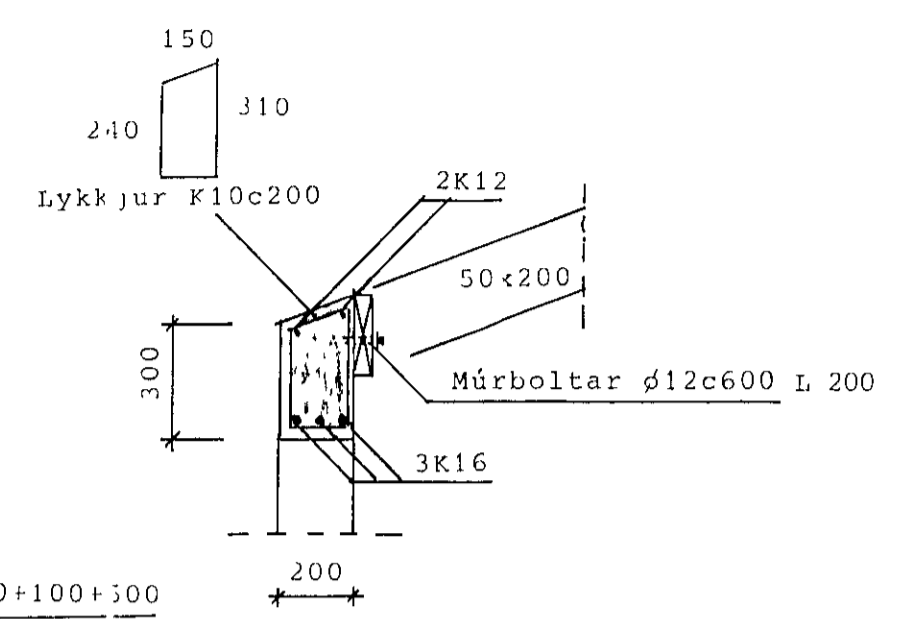


SNID B-B 1 20

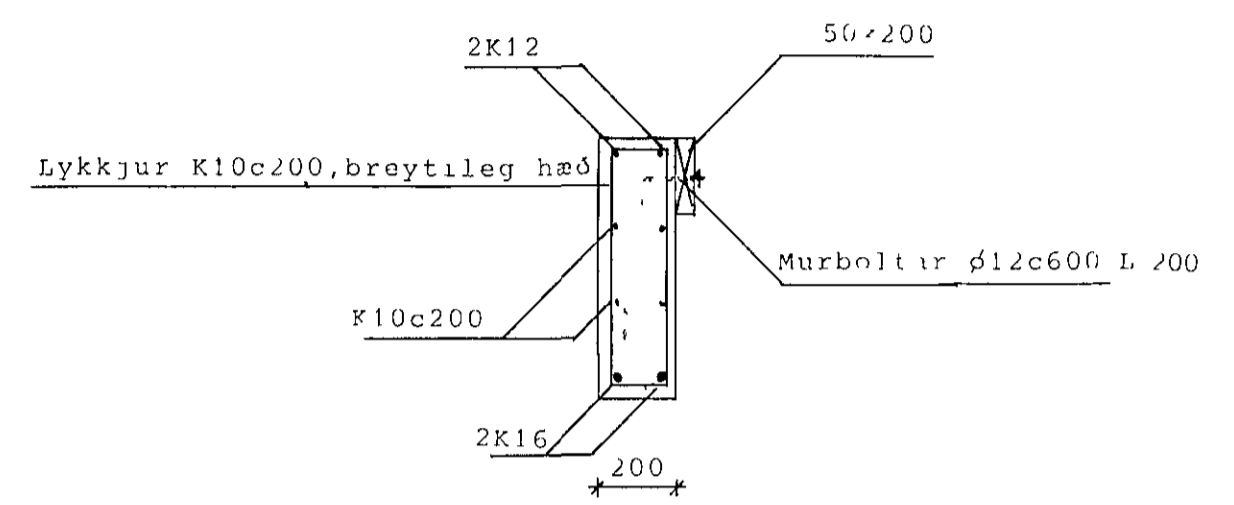


SNID C-C 1 20

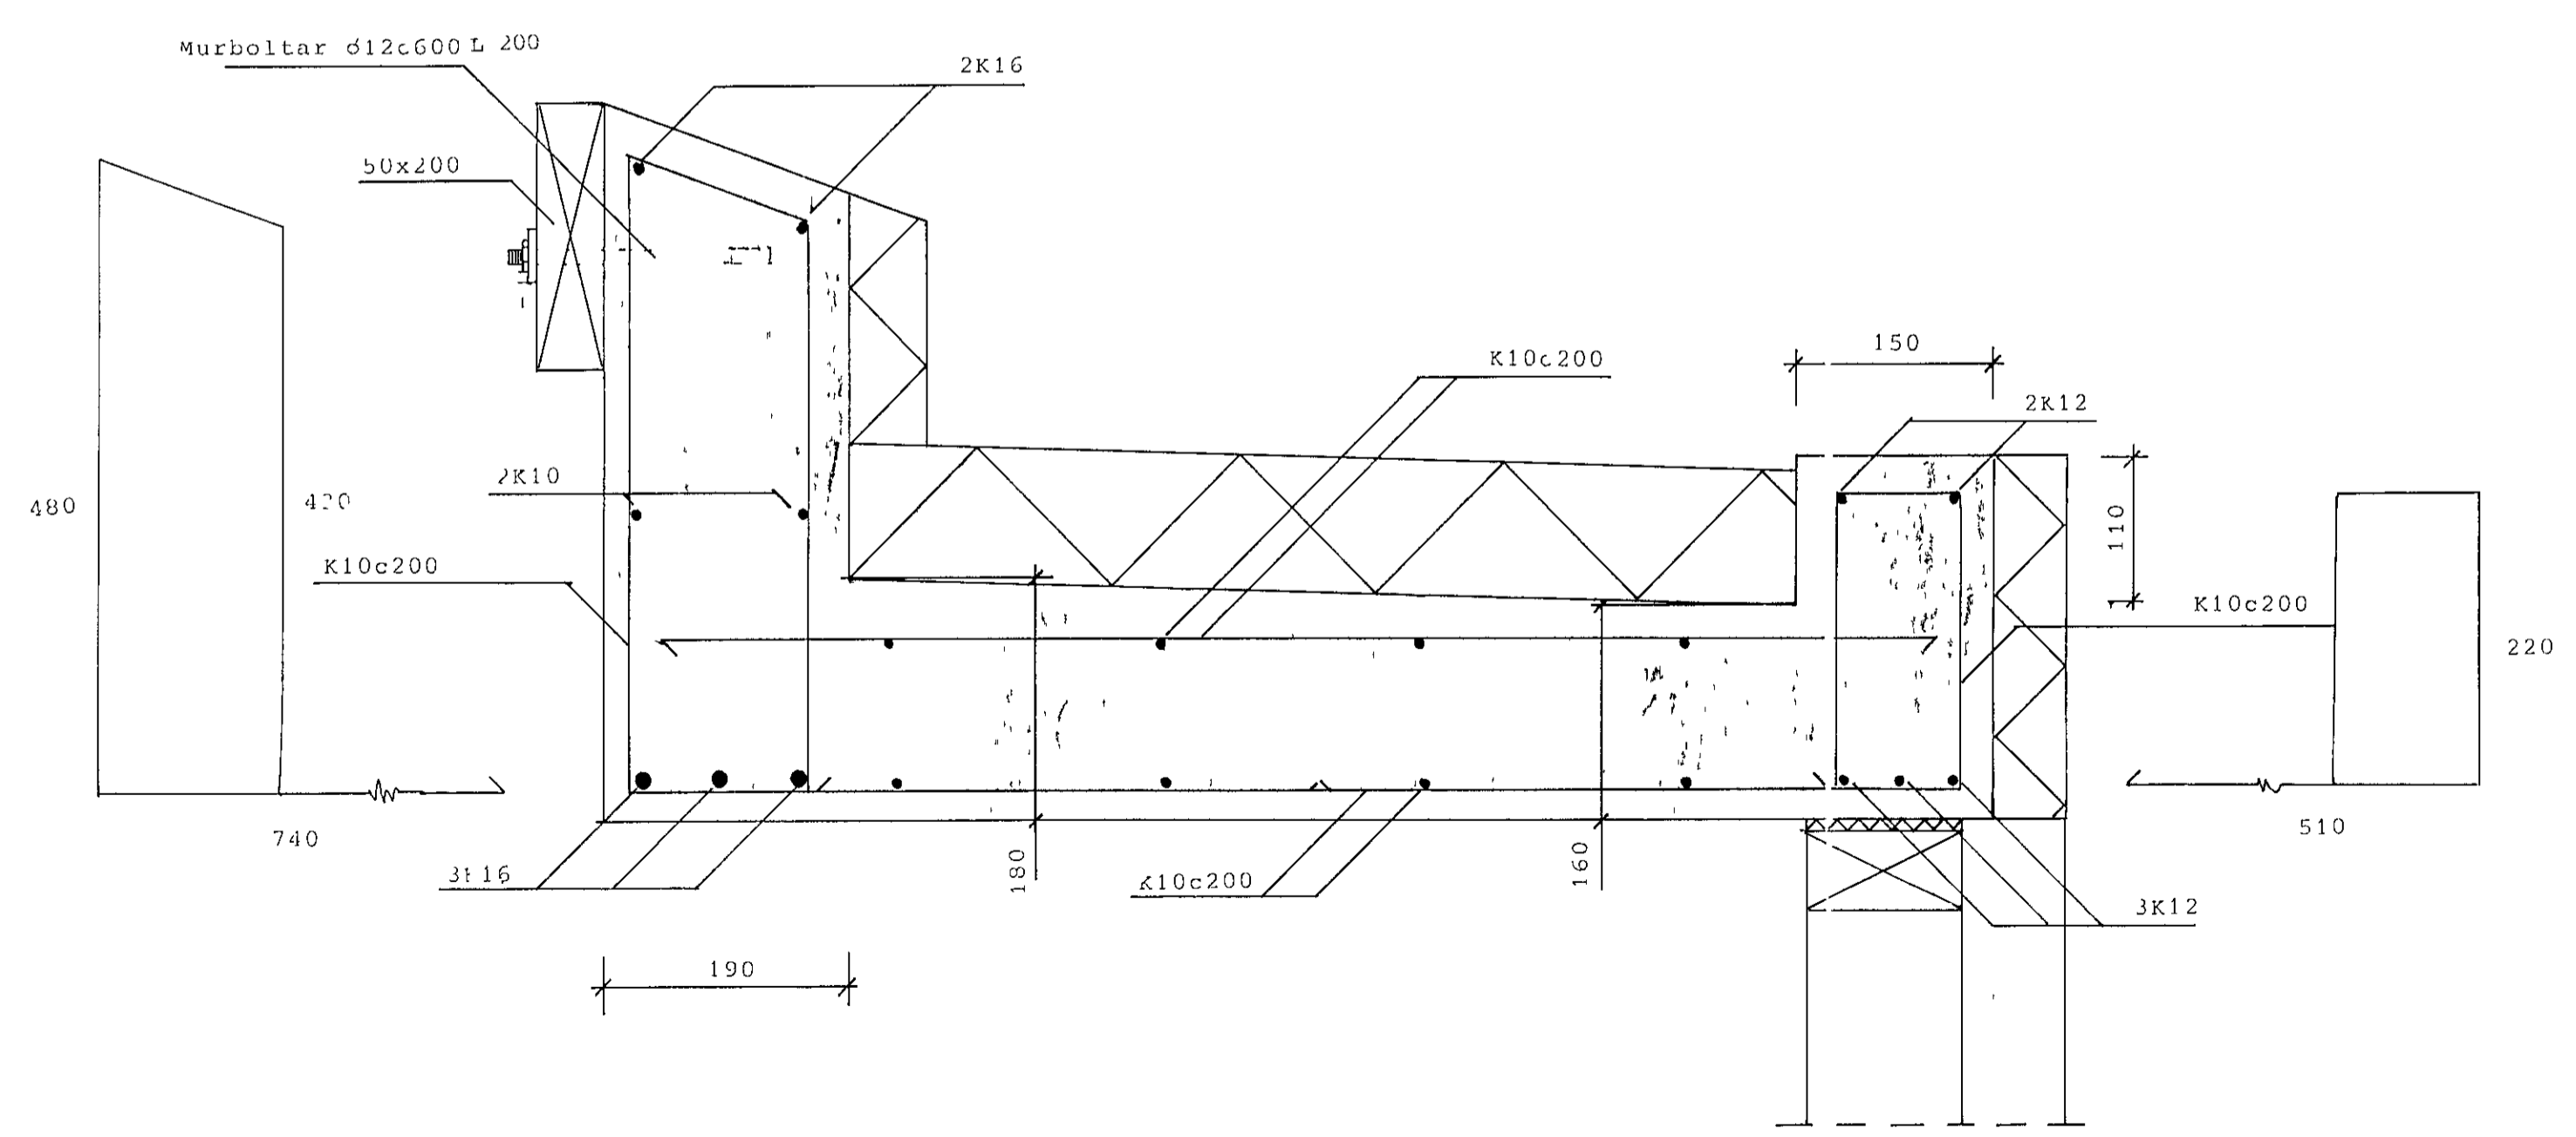

SNID D-D 1 5
SNID D*-D* (spegilmynd D-D)

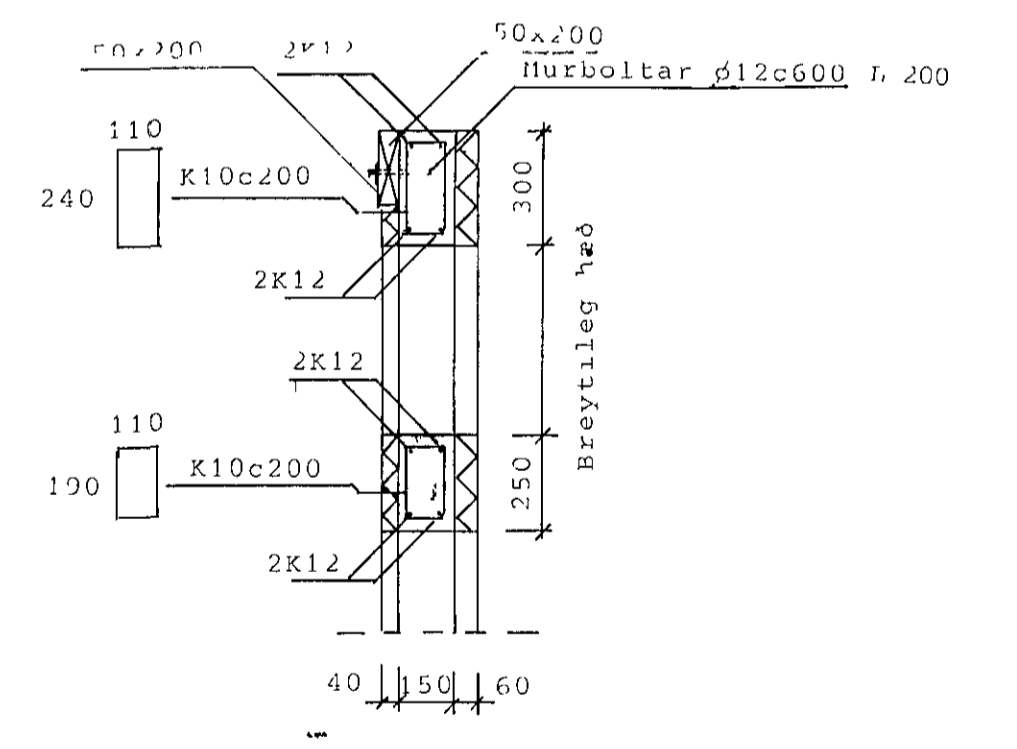

SNID E-E 1 20

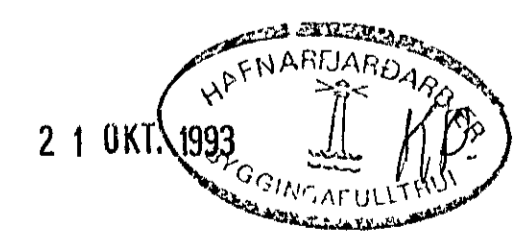

Skýringar sjá B2 og B4

	FJÓLUHLÍÐ 17 HAFNARFIRÐI -snid A-E	
Árni B Björnsson, verkfr Kvisthaga 1 107 Reykjavík sími 2420	dagur 27 8 1993	kvarði 1 20, 1 5
		B5