
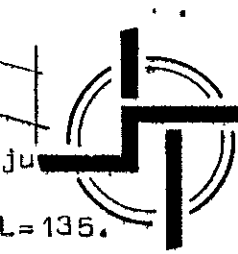
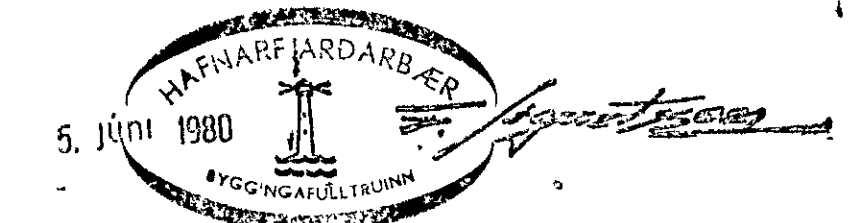
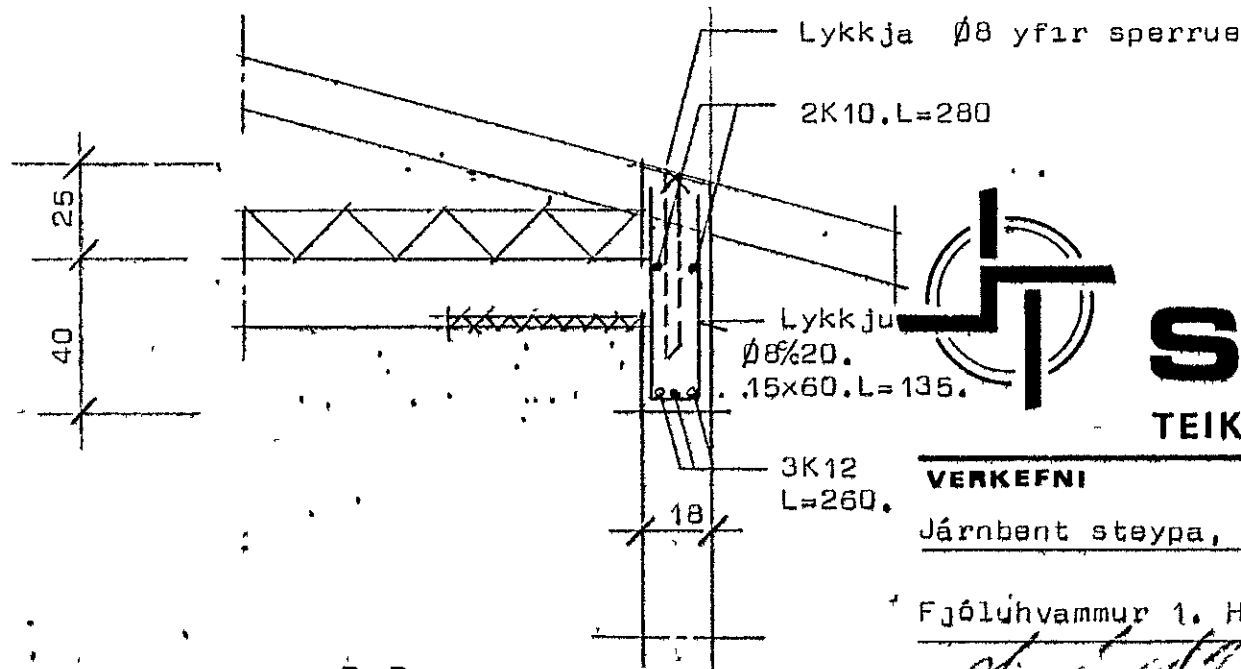
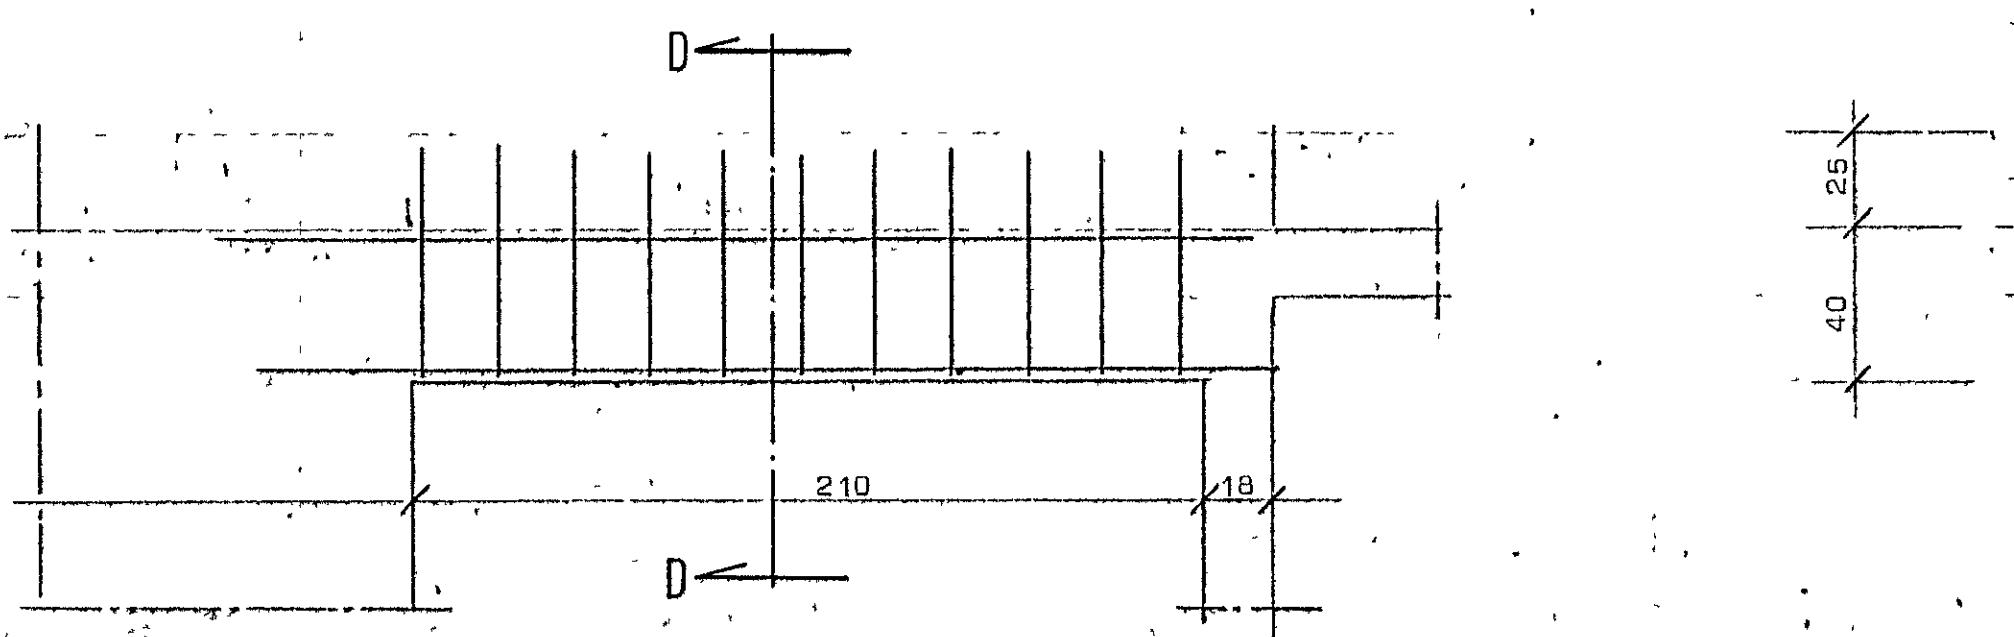
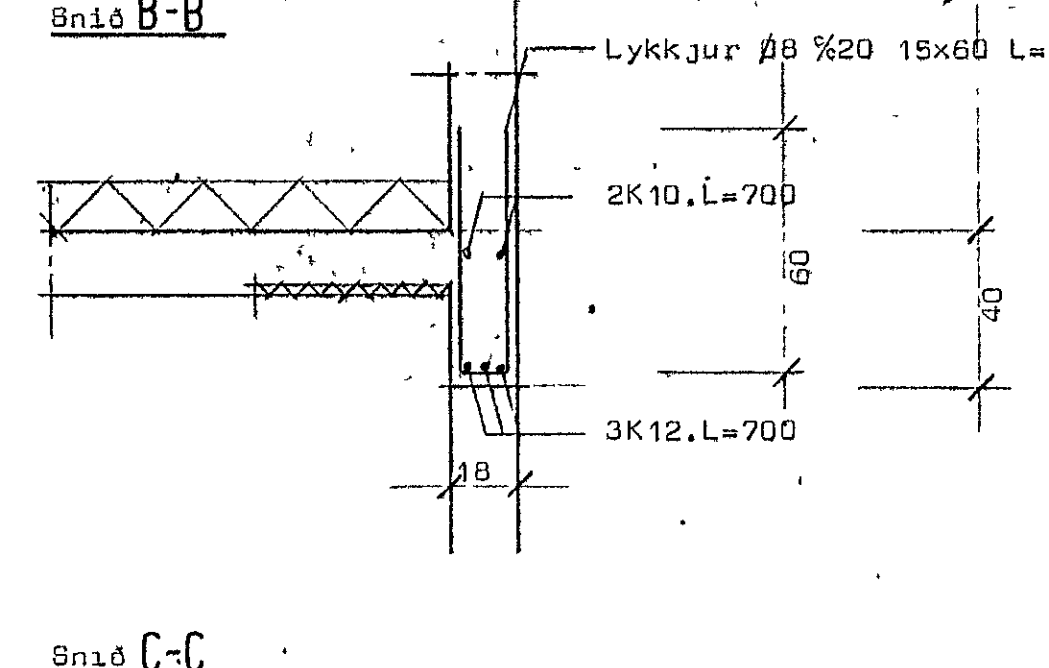
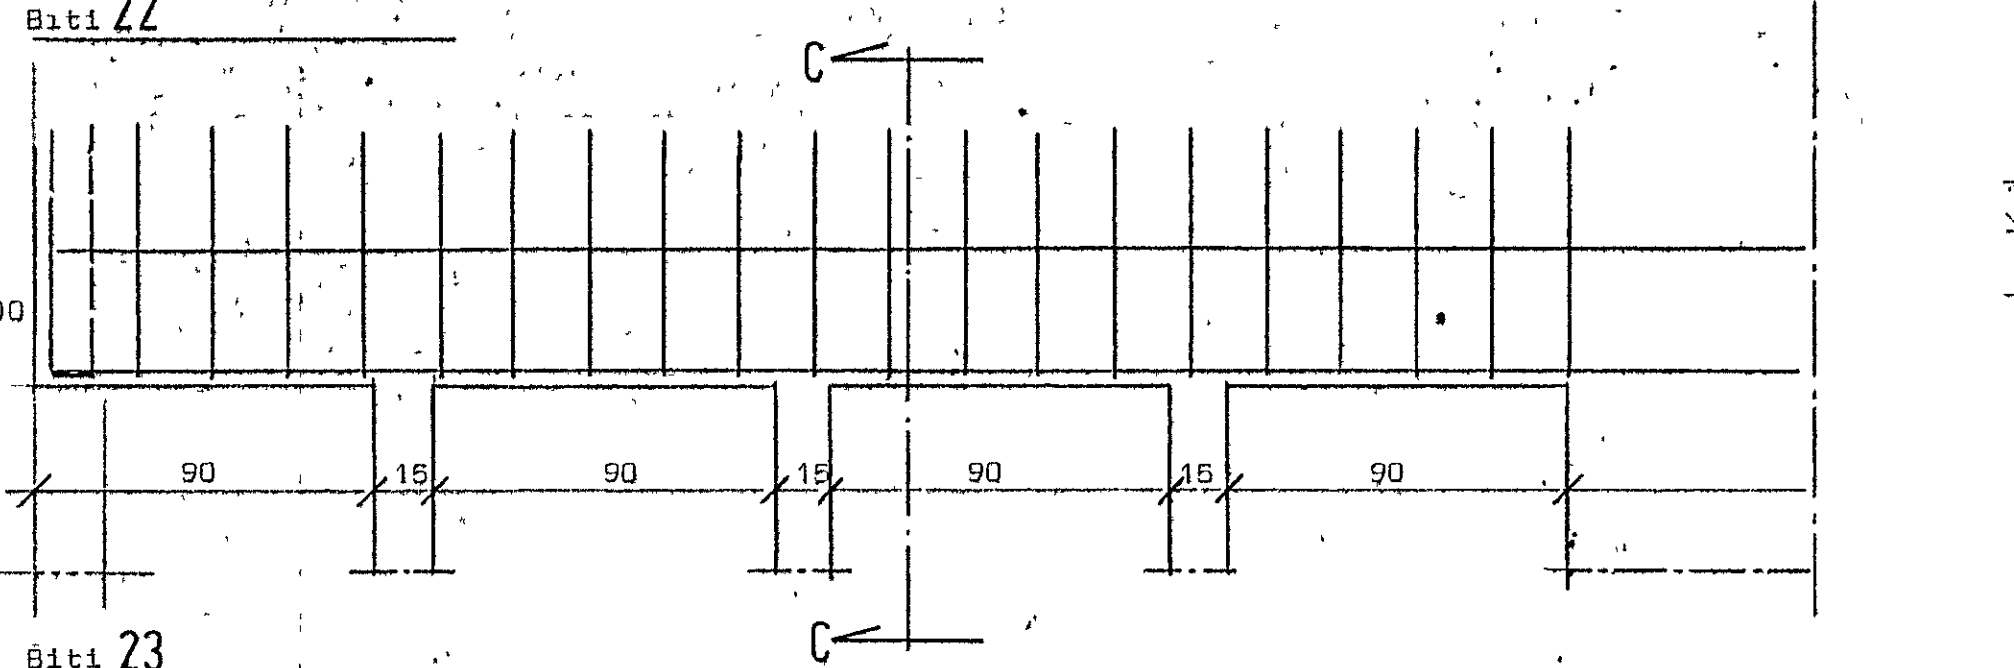
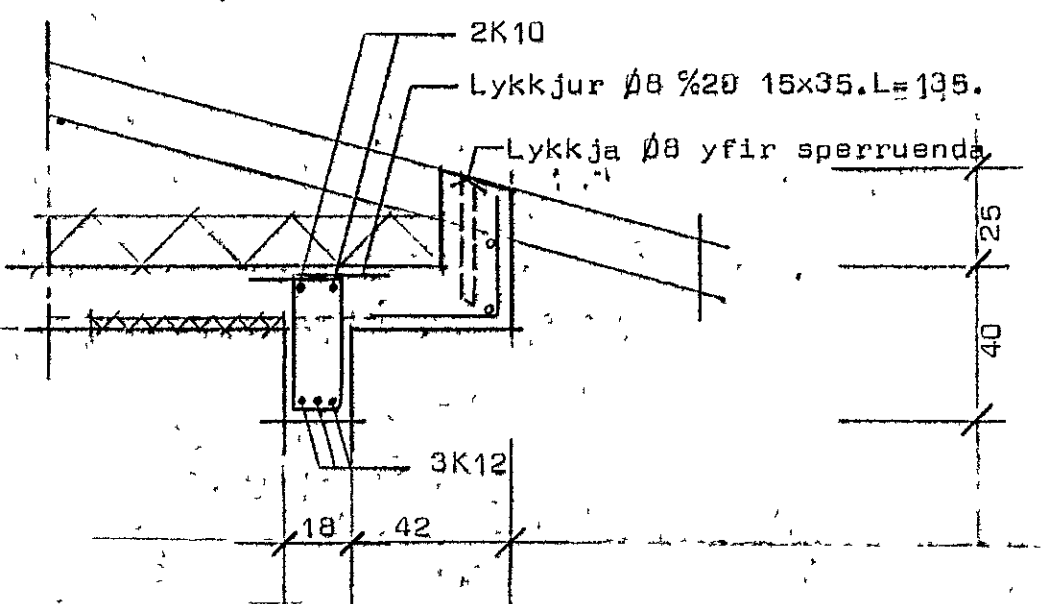
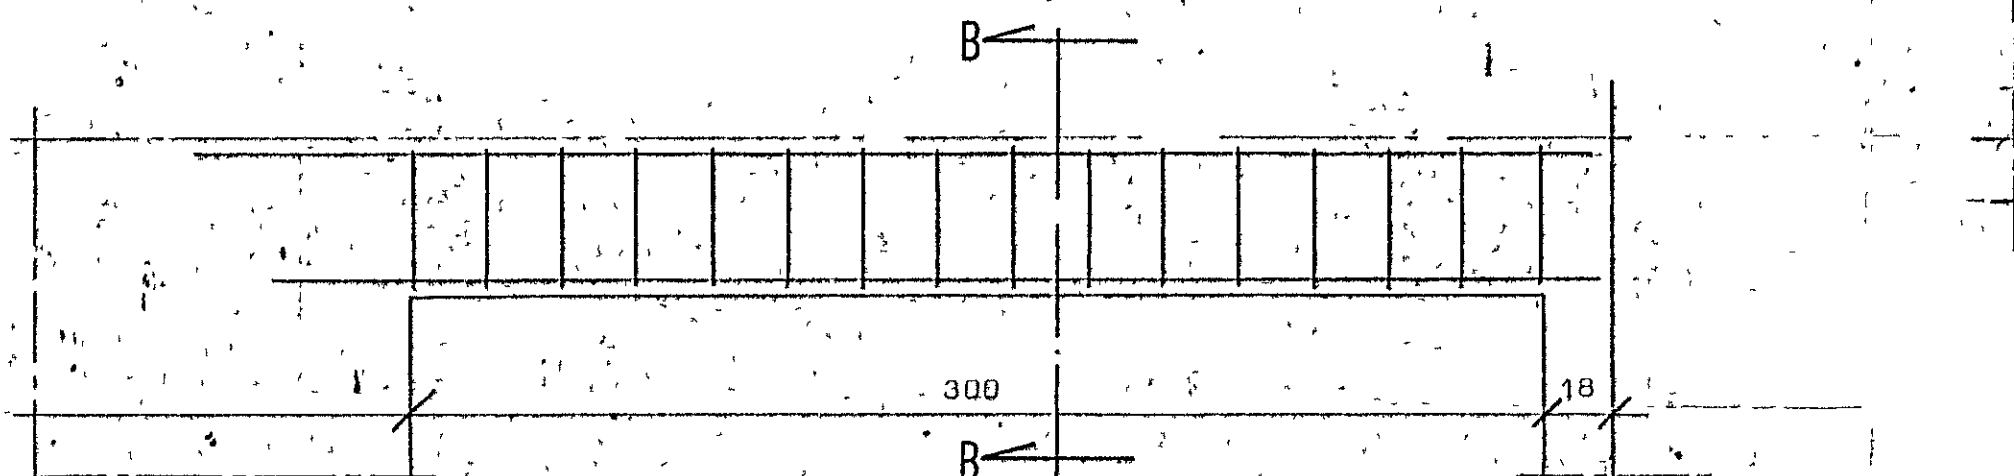
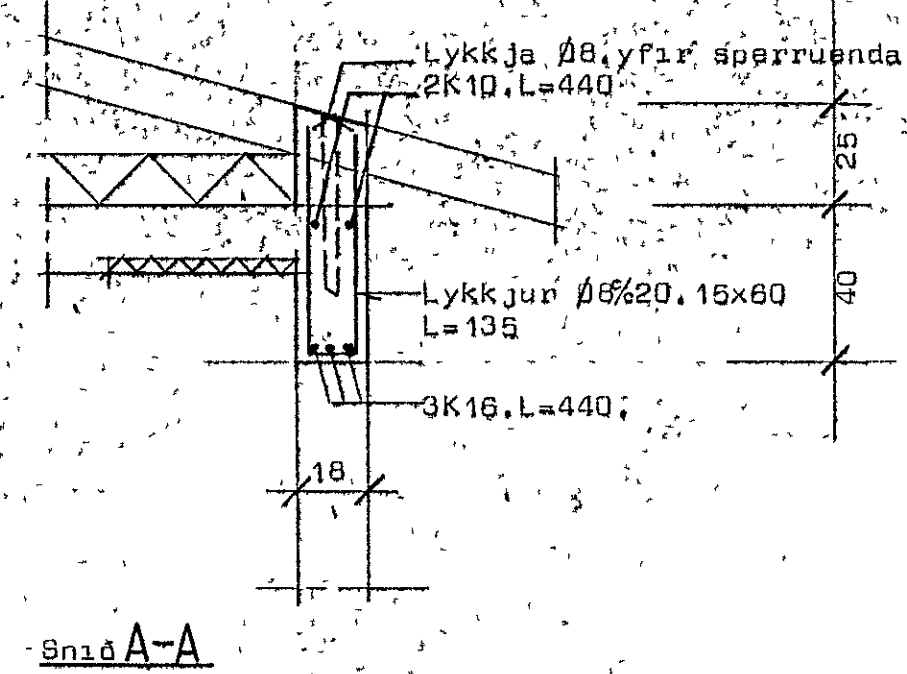


FJÓLUHVAMMUR 1.

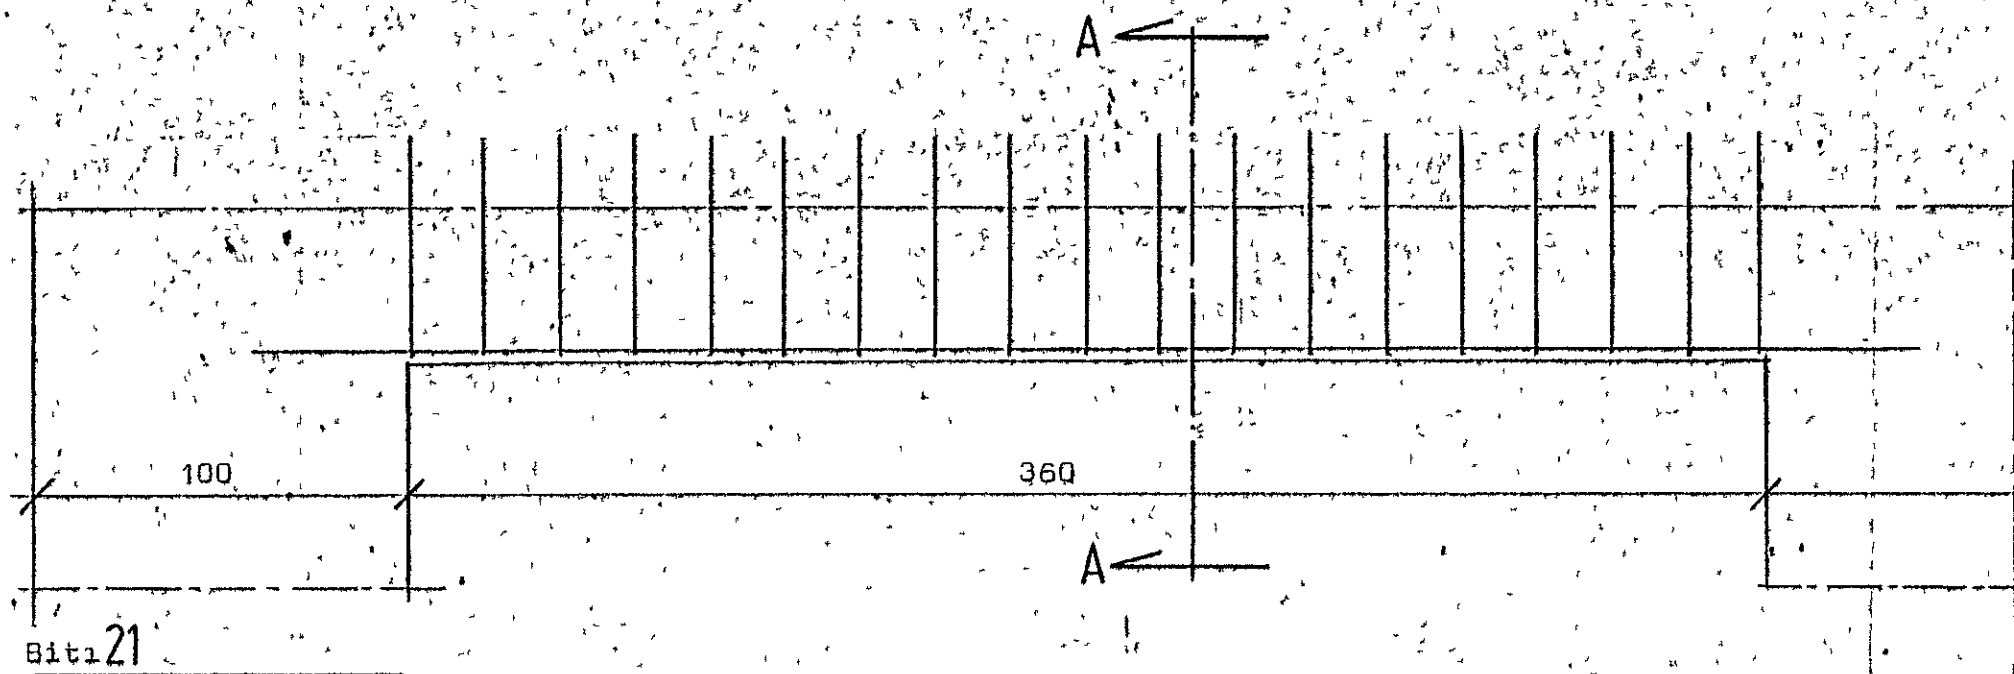

STADALHÚS TÍL
TEIKNISTOFA SÍÐUMÚLA 31 SÍMI 83141

VERKEFNI	DAGS.	1979	VERK NR
Járnþent steypa, Bitar.	MKV.	1:20	SU 36
Fjólúhvammur 1. Hafnarfirði.	BR.	BLAD NR	

Handwritten signatures and names at the bottom of the page.