





SNID V-V, M. 1:20

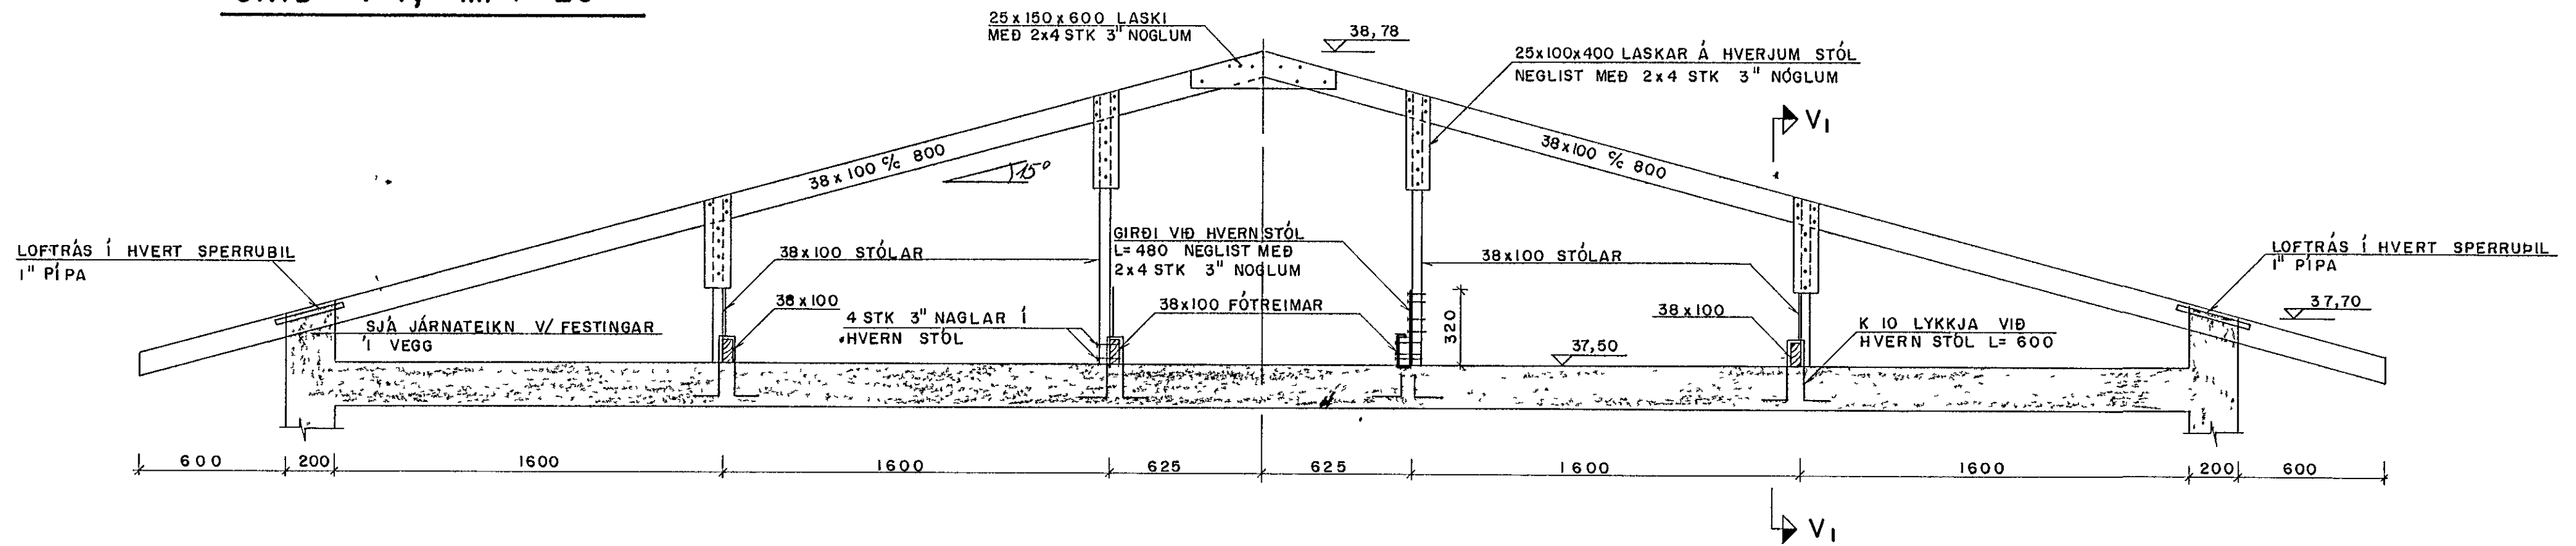

SNID X-X, M. 1:20

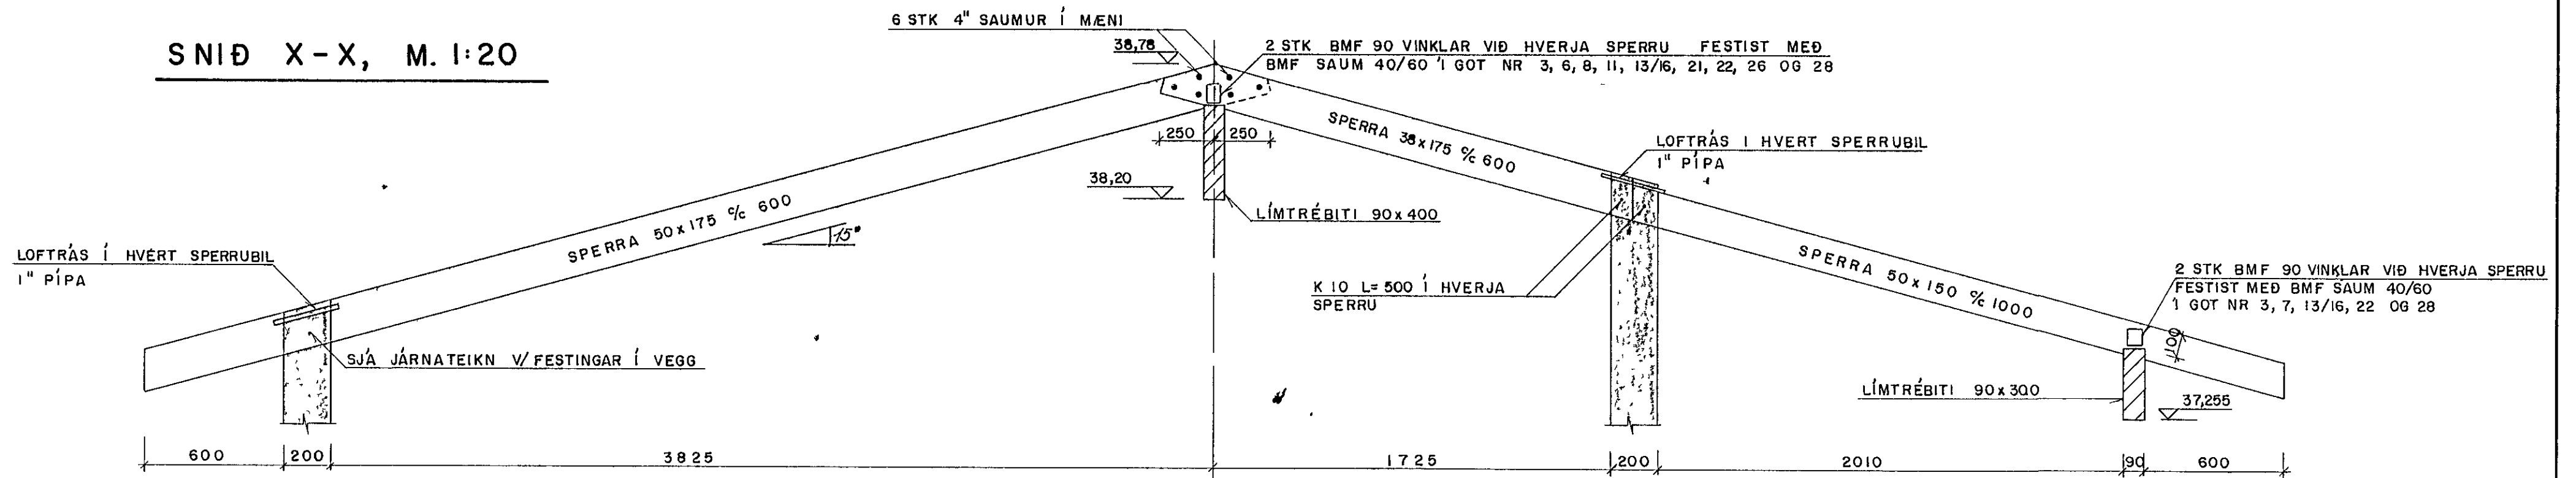

SNID V₁-V₁, M. 1:20

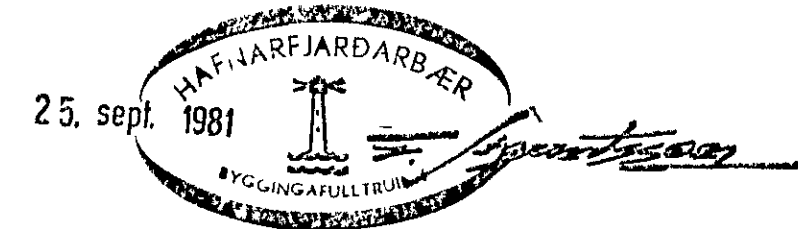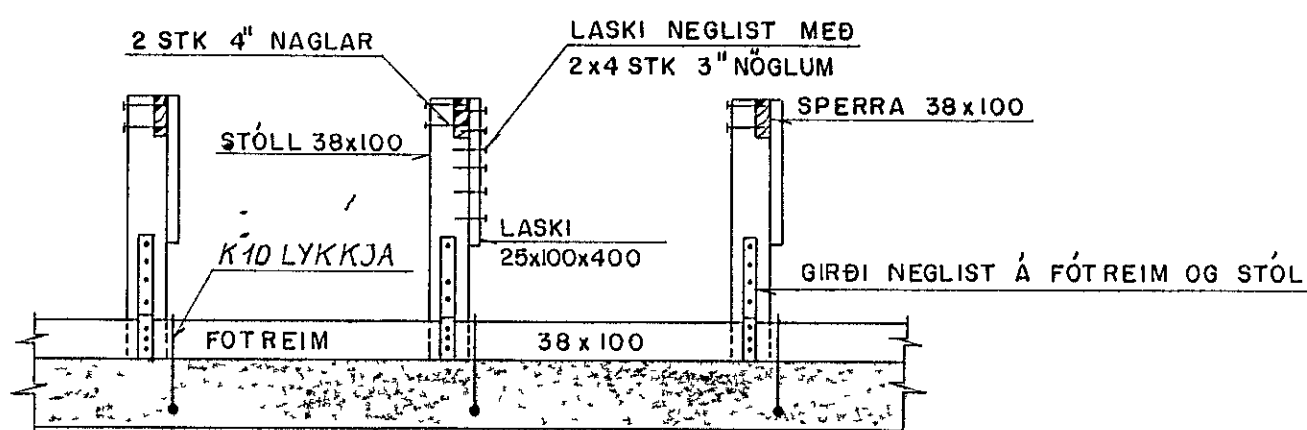

ONEFND MAL ERU MM

FJÖLUHVAMMUR NR. 2.

PAKVIÐIR, SNID	
DAGS.: 14.11.1981	TEIKN NR.: 10
M. 1.20	TEIKNAD: Stefán Jónsson
KRISTJÁN BJÖRNSSON TEKNIFRÆÐINGUR SMYRLAURAUNI 38, HAFNARFIRÐI. S. 52785.	