




SNID 5-5 1.20

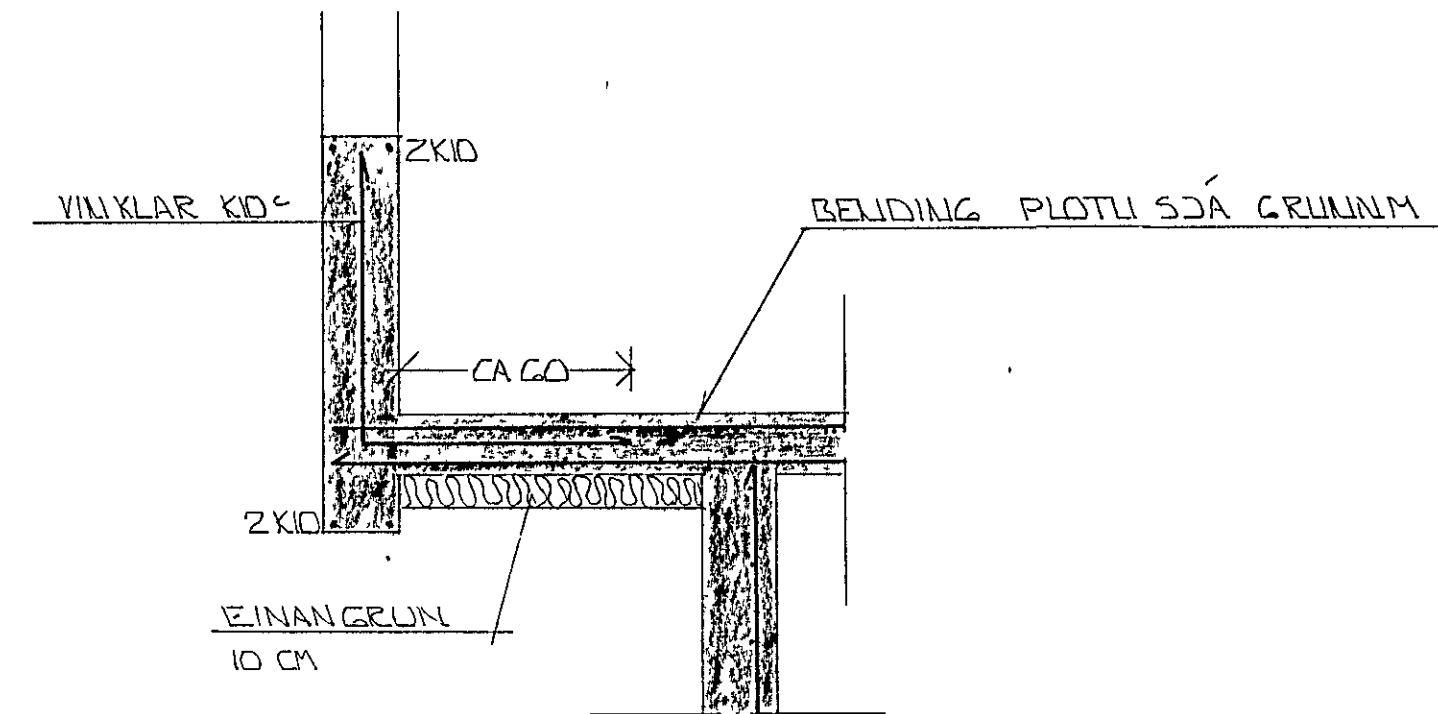



SNID 6-6 1.20

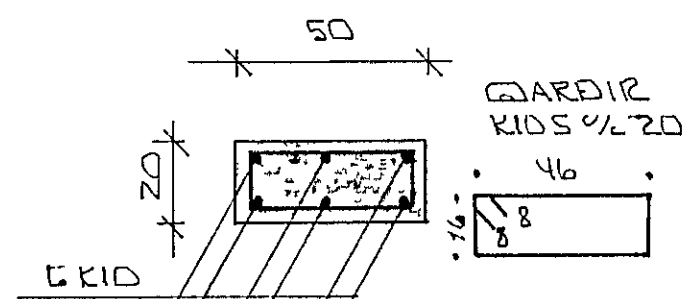

SÚLA S1 1.20

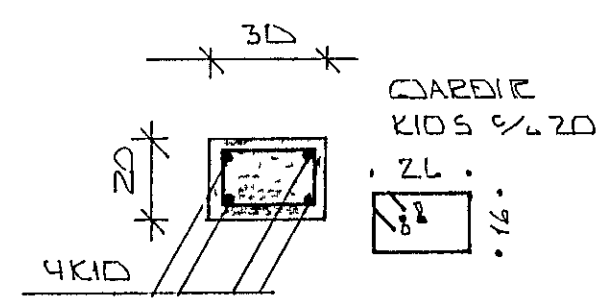

SÚLA S2 1.20

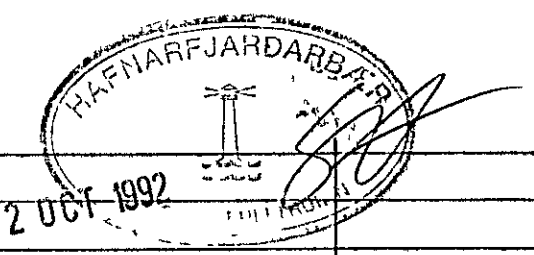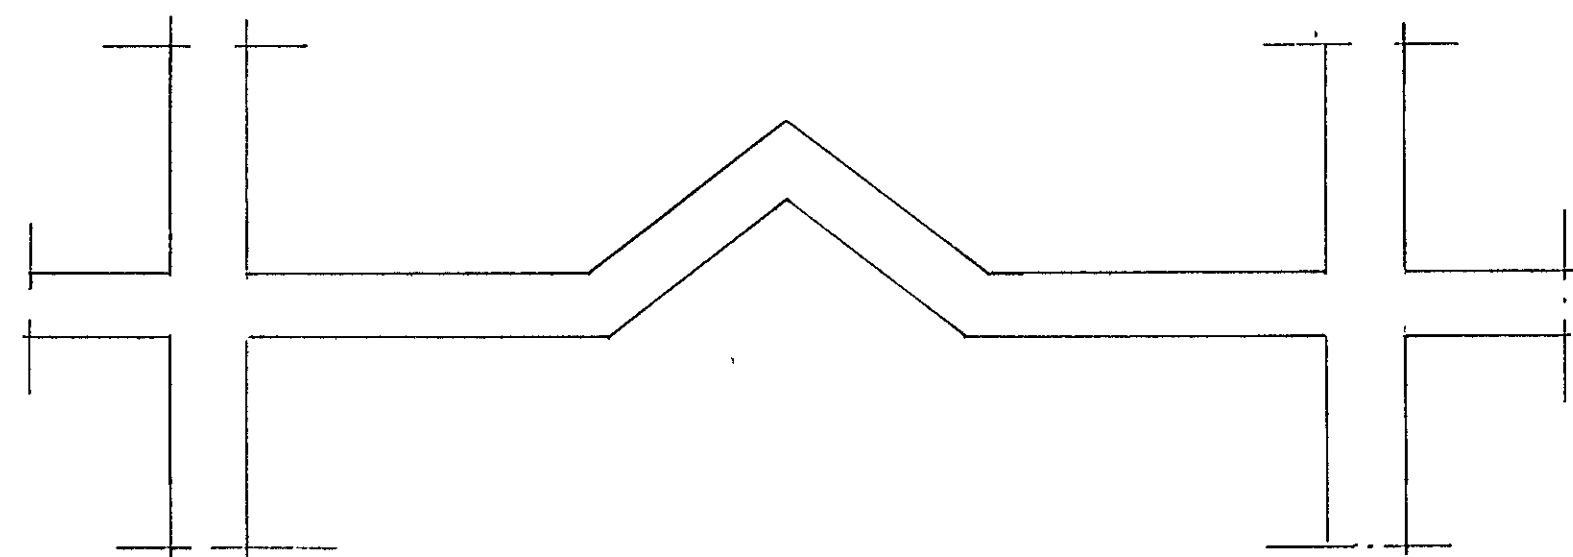

BR NR	DAGS	EBLI BREVTINGAR	SIGN
HÁHOLT 12 HAFNARFIRÐI			DAGS. NÓV '90
BURÐARVIRKI - SUID			HANNA
MÆLIKV. 1.20			TEIKNAR
SIGURÐUR ÞORLEIFSSON TEKNIFRÆÐINGUR F.P.T.I.			VERK NR 9042
STRANDGÖTU 11 HAFNARFIRÐI SÍMI 54751294255			BLAD NR 1-07