
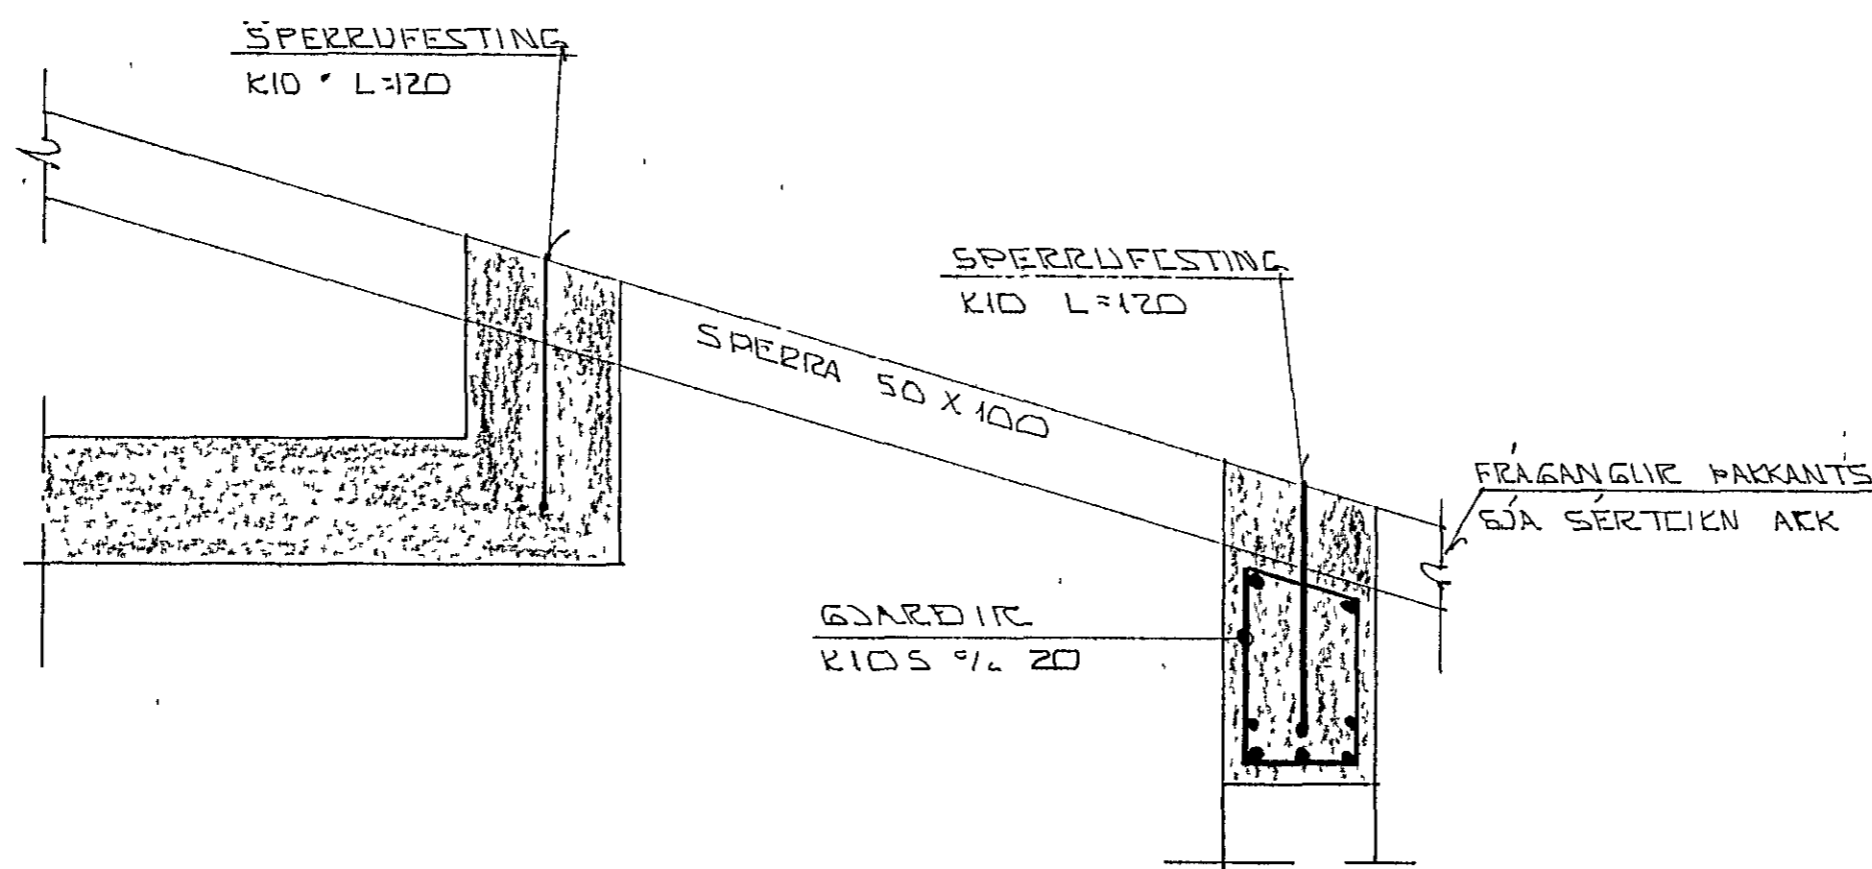



SNID 7 - 7 : 1:10

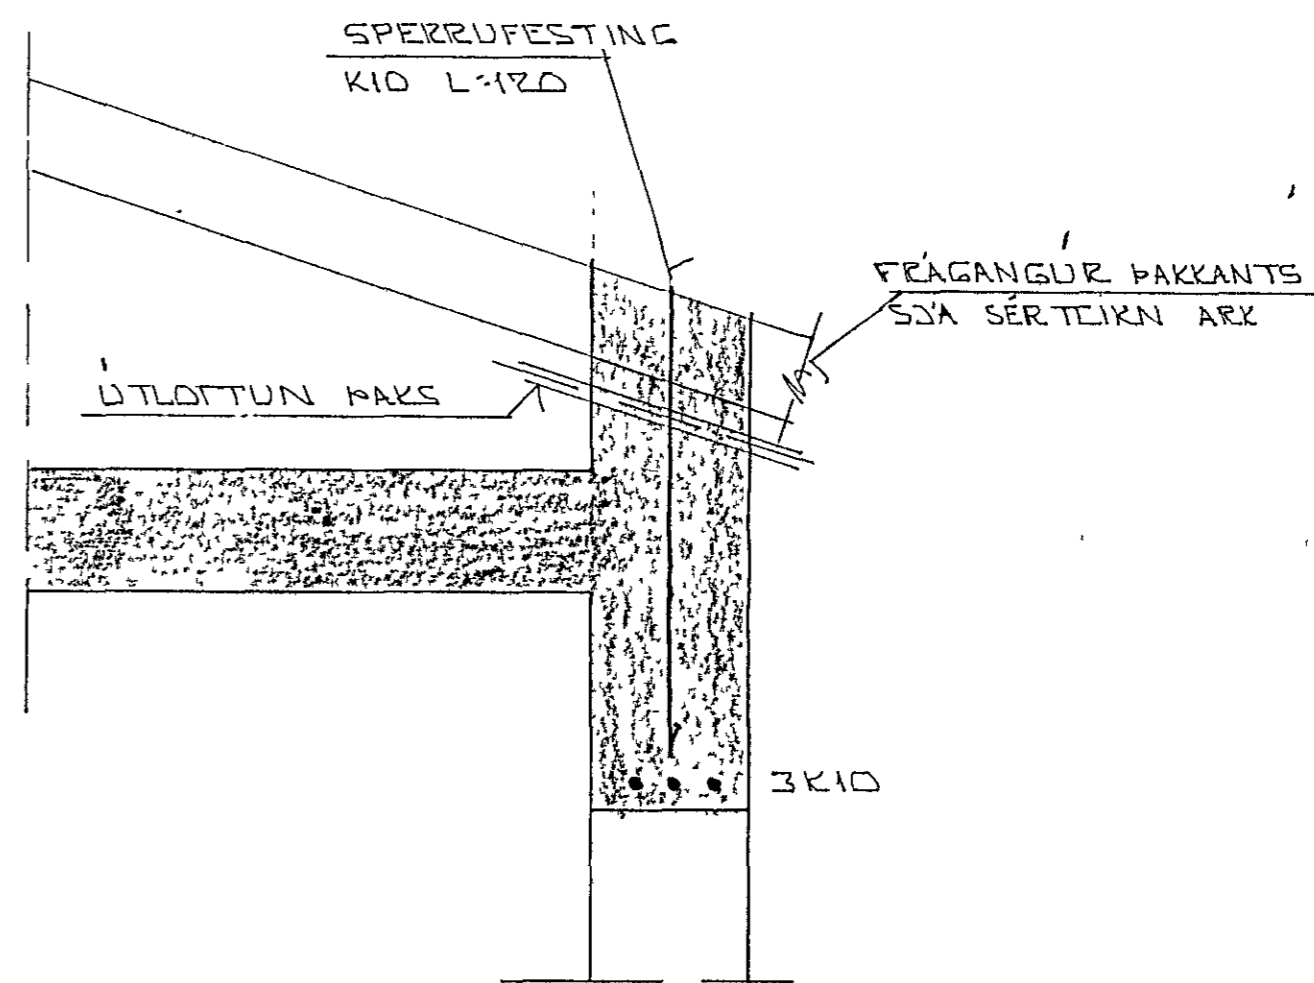

SNID 8 - 8 : 1:10

SKYRINGAR.

ALMENNAR SKYRINGAR SJA BL NR. 1-01
 SNID MERT 7-7 OG 8-8 SJA BL NR 1-02

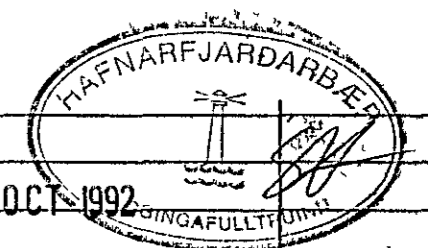

BR NR	DAGS	EDLI BREVTINGAR	SIGN
		HANOLT LZ HAFNARFJÖRÐI	DAGS NÓV' 91
		SNID Í PAKVIRKI	HANNAS
			TEIKNAR
			VERK NR 9042
		MELIKV. 1:10	BLAD NR
		SIGURÐUR ÞORLEIFSSON TEKNIFRÆÐINGUR F.T.F.I.	1-09
		STRANDGÖTU 11 HAFNARFJÖRÐI SÍMI 54751/54255	