


22.8.90

Fudl. teikn.

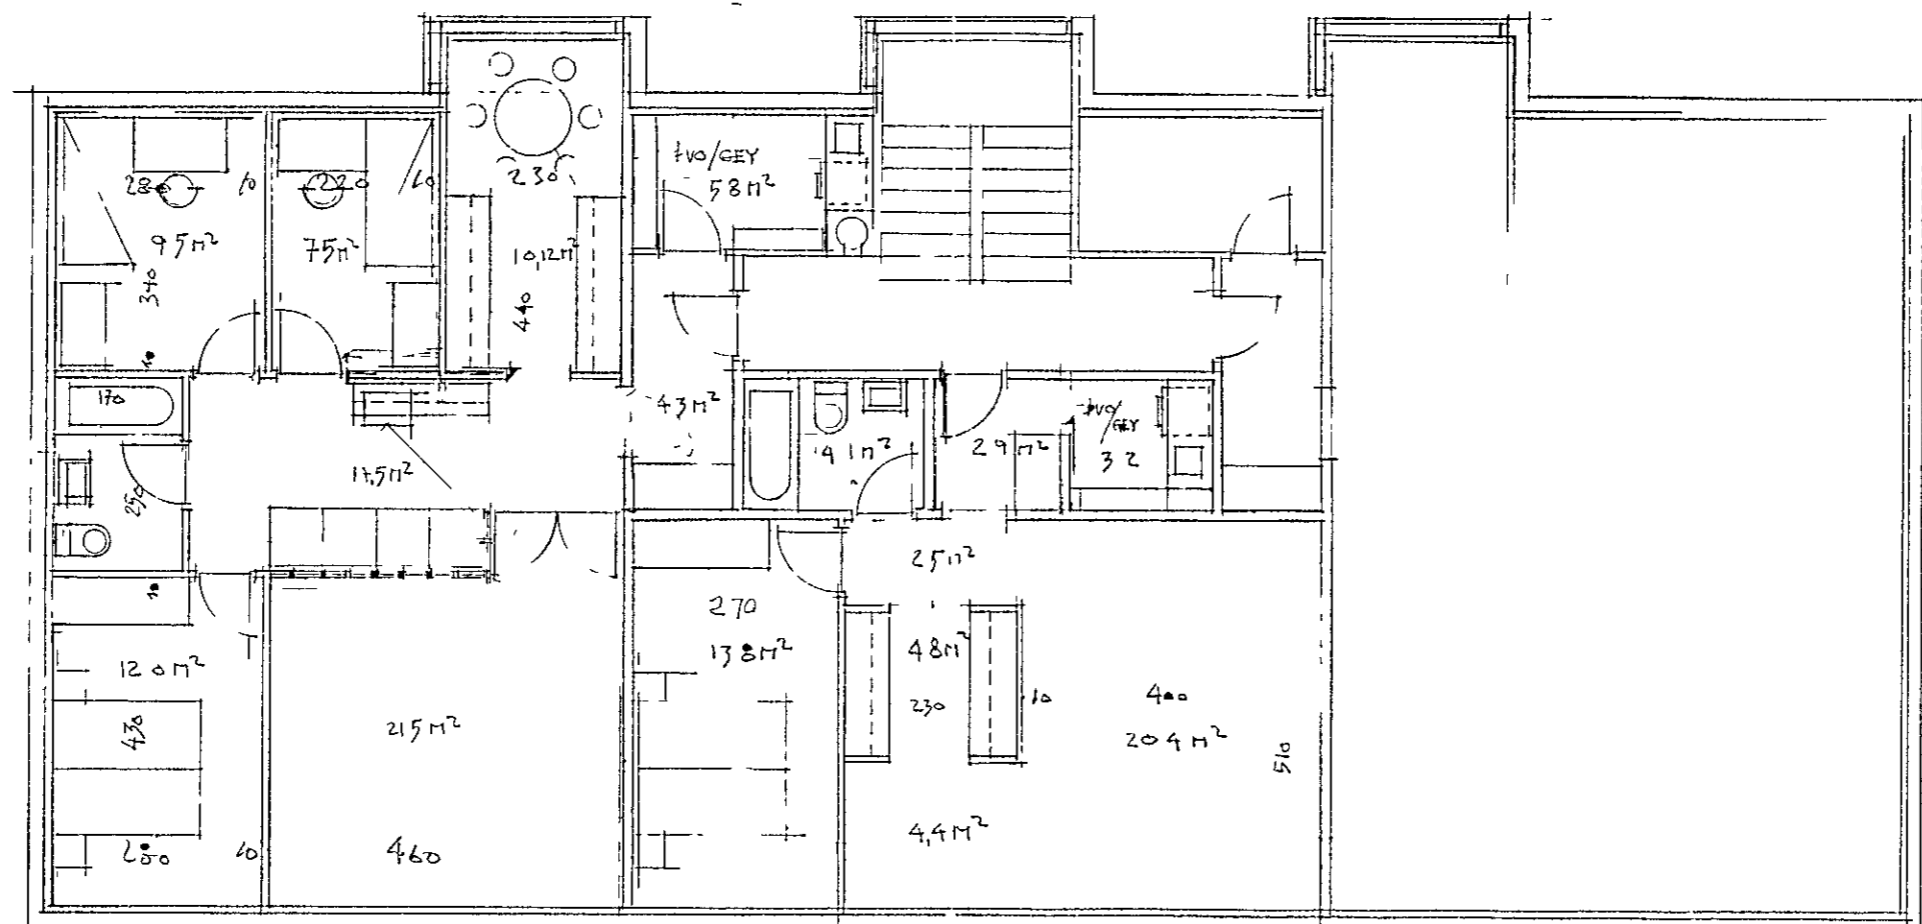


867
 + 6,5
 51

 783 m² BRÚTTÓ
 + 2,9

 1012 m² BRÚTTÓ

~ 60 m² BRÚTTÓ

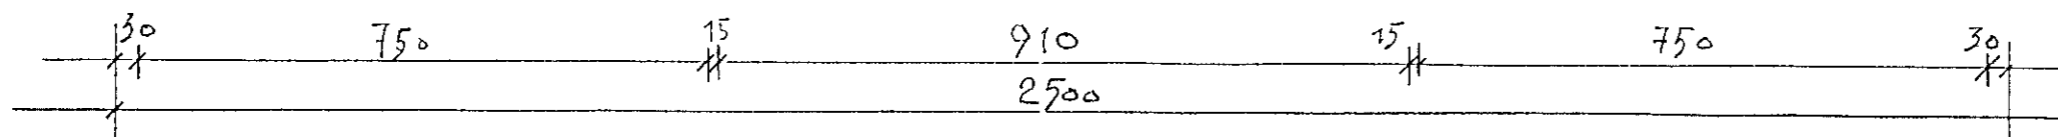

HAHOLT 12 & 16, HAFNARF
 GRUNNMYND 2+3 HÆÐA
 M-1:100, 15.08.1990/
 SÍGURDOR AÐALSTEINSSON
 PÁLL V. BJARNARSON