



SNID 5-5 * 1-20

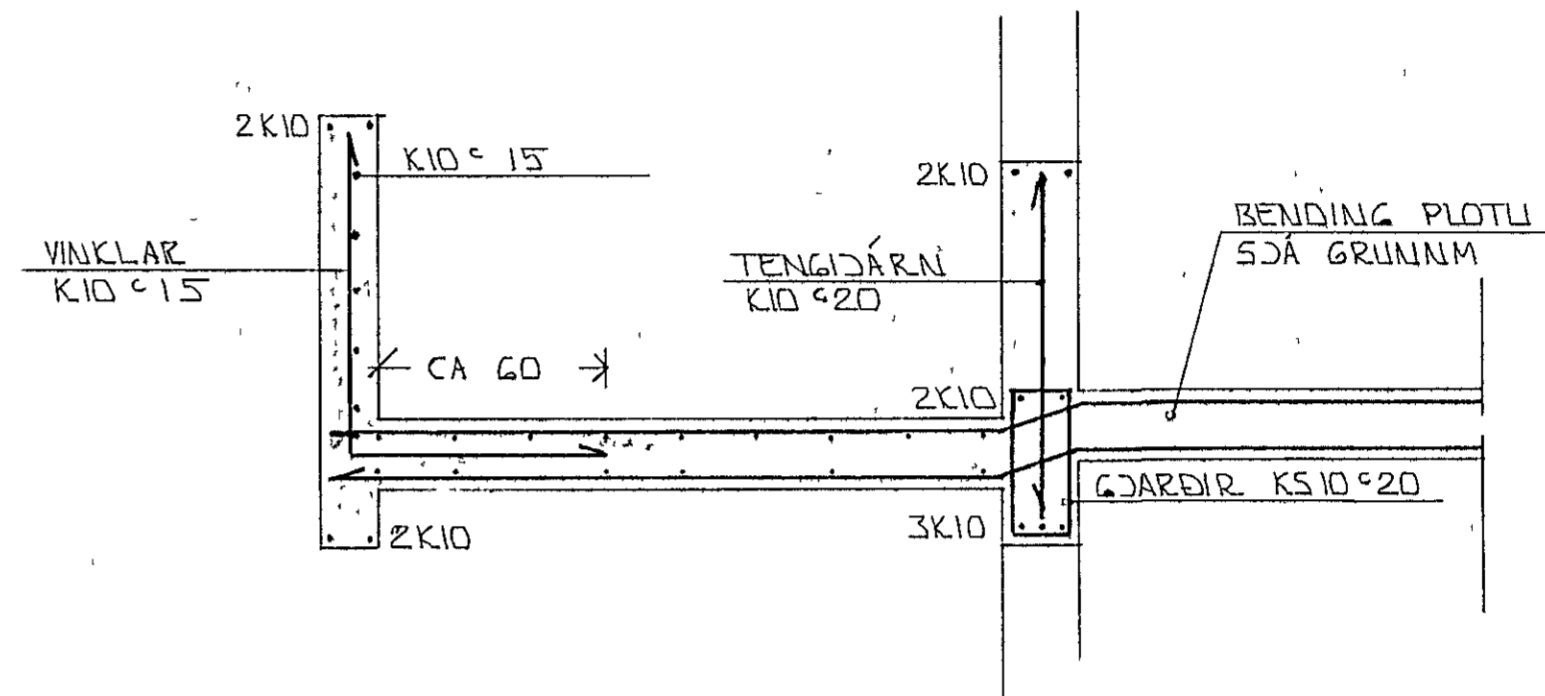

SNID 6-6 * 1-20

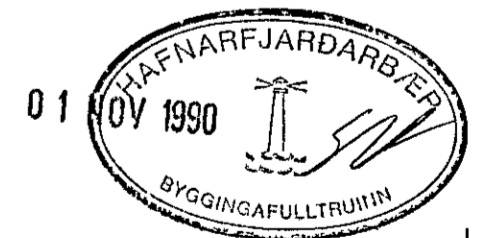

BR NR	DAGS	EDLI BREVTINGAR	SIGN
HÁHOLT 14 HAFNARFIRÐI BURÐARVIRKI - SMID MELIKV. 1 20			DAGS AGÚST '90 HANNAÐ 4/21 TEIKNAD GIL VERK NR 9030
SIGURÐUR ÞORLEIFSSON TEKNIFRÆÐINGUR F.T.F.I. STRANDGÖTU 11 HAFNARFIRÐI SÍMI 54751			BLADNR 1-08