

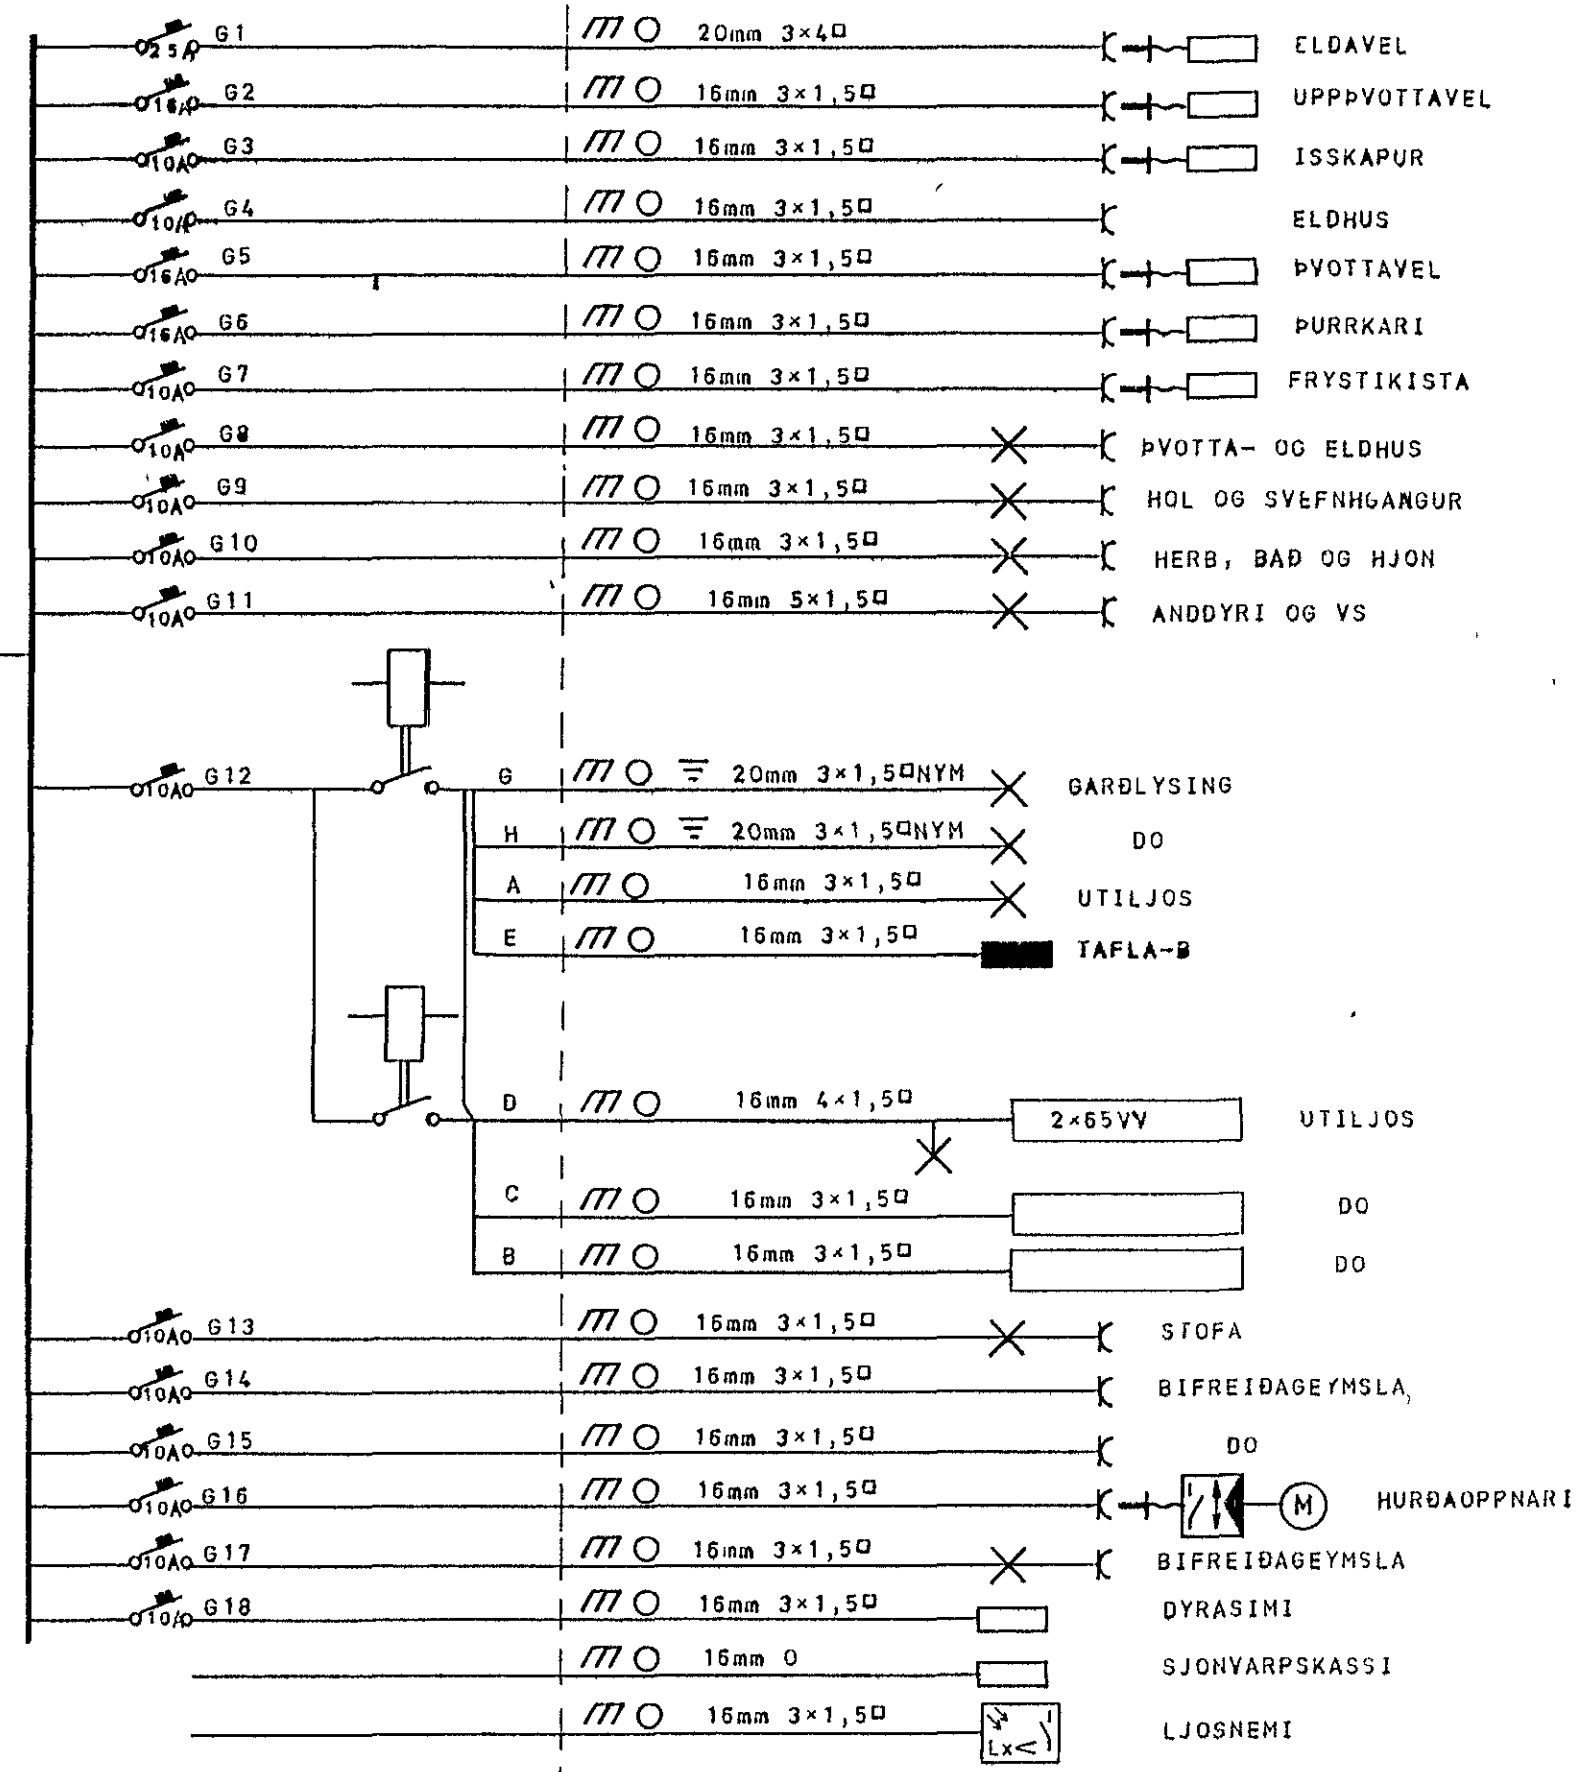
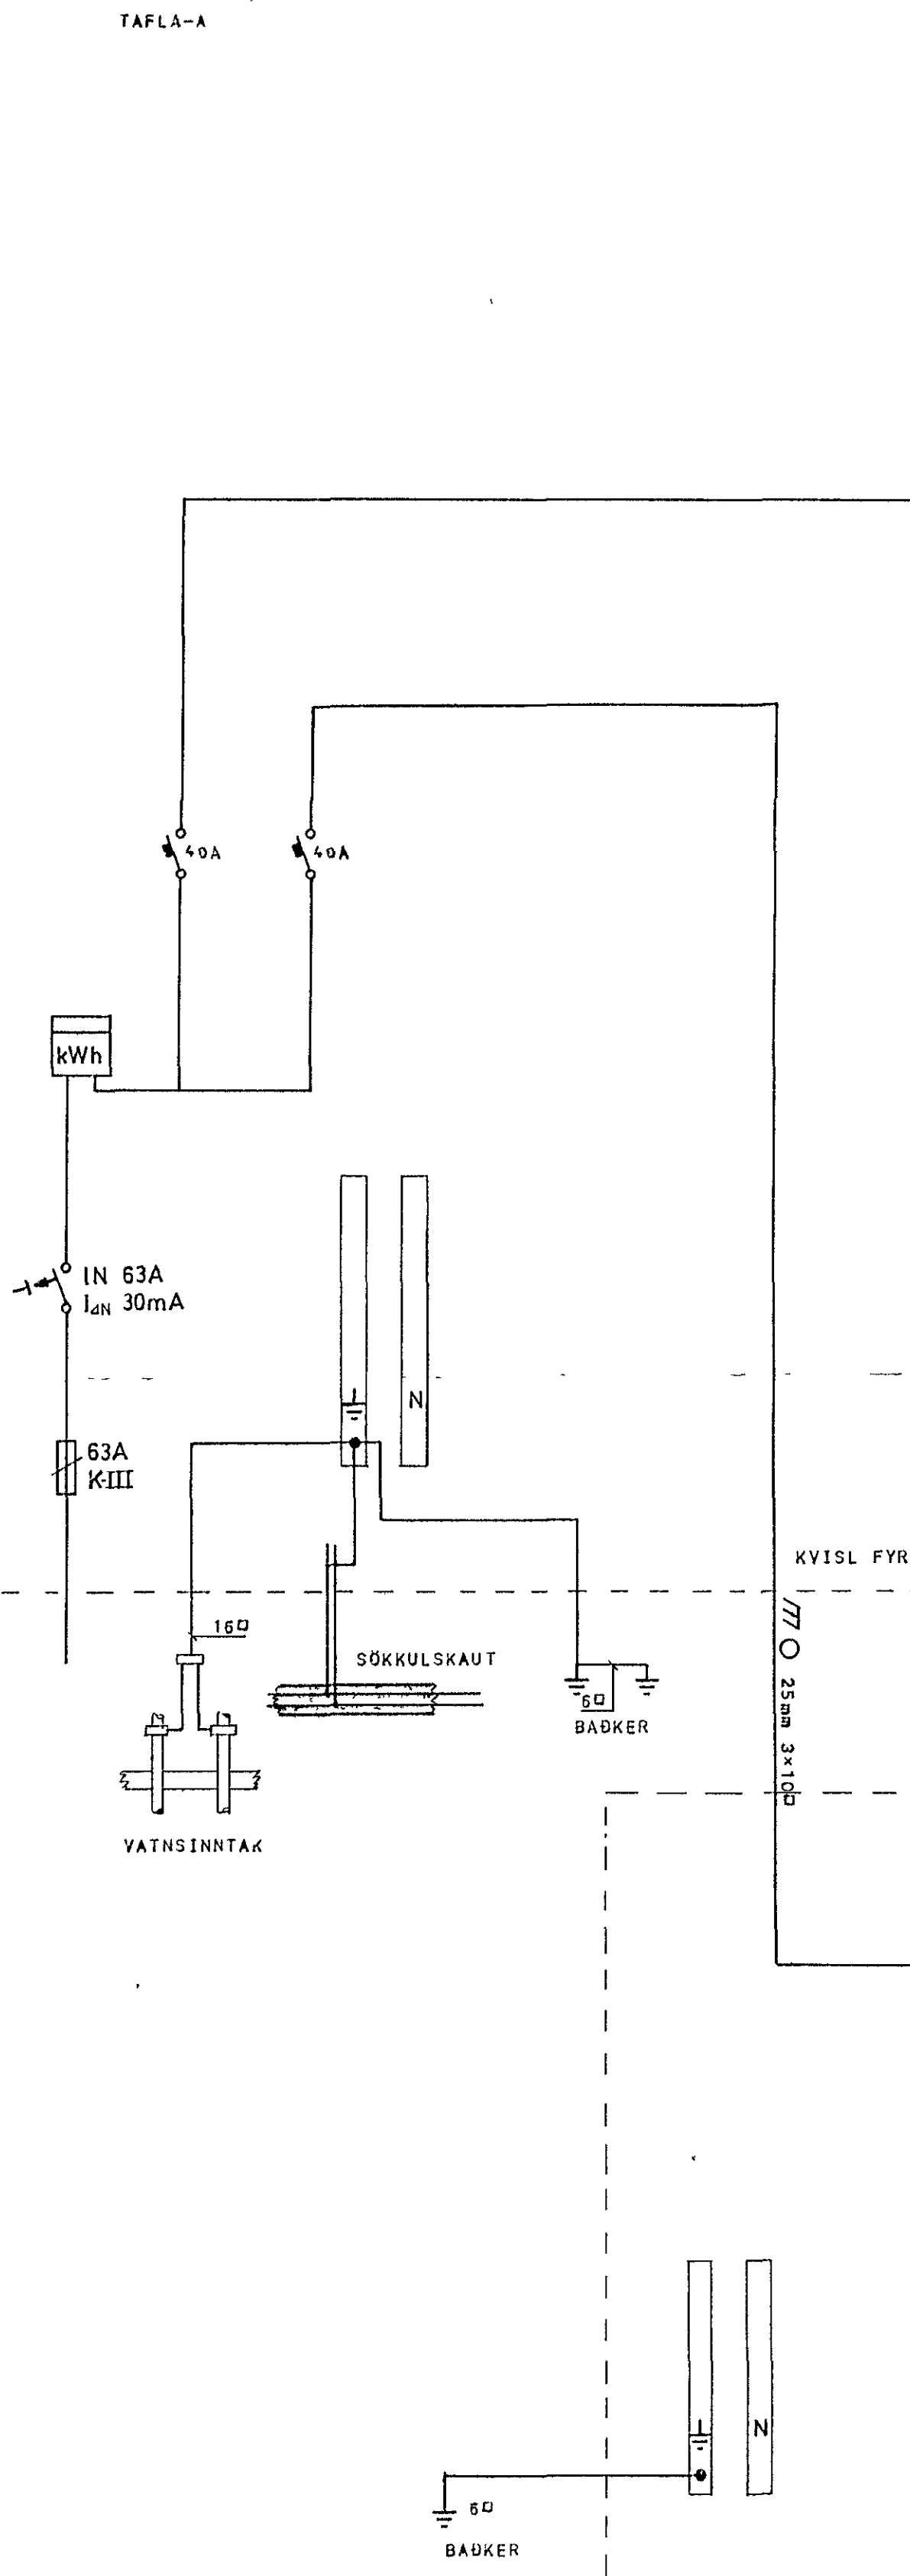


TAFLA-A


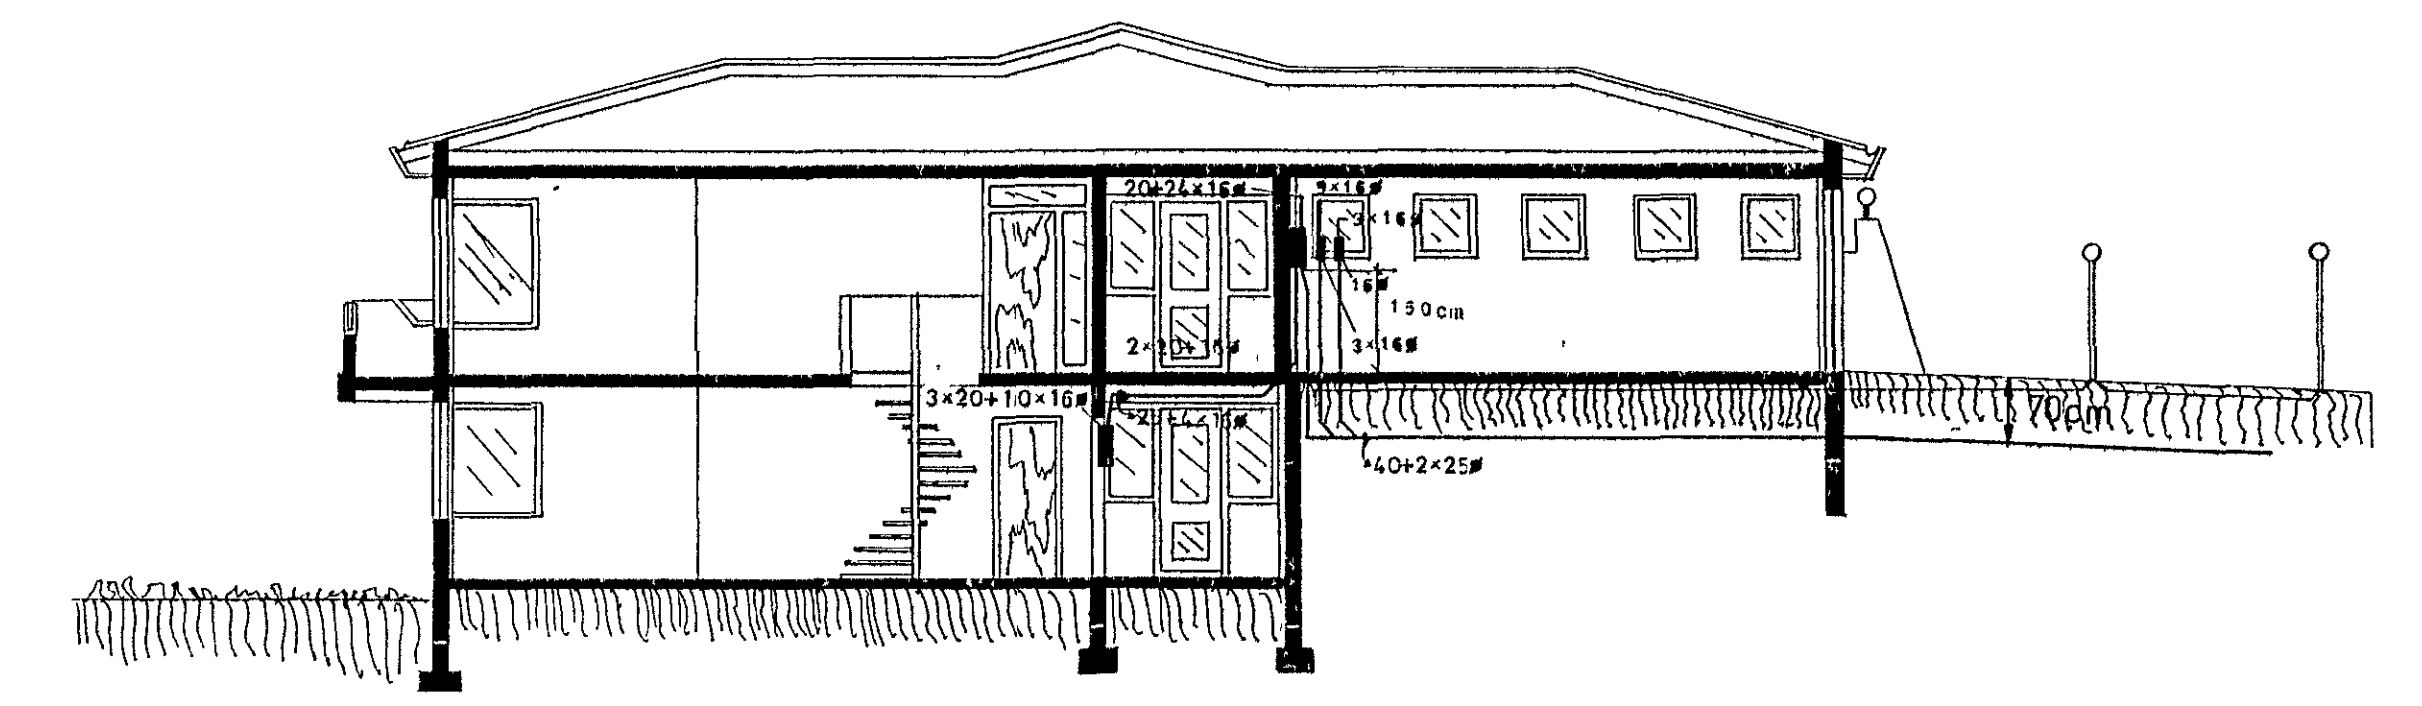


KVISL FYRIR KJALLARA

25mm 3x1,5

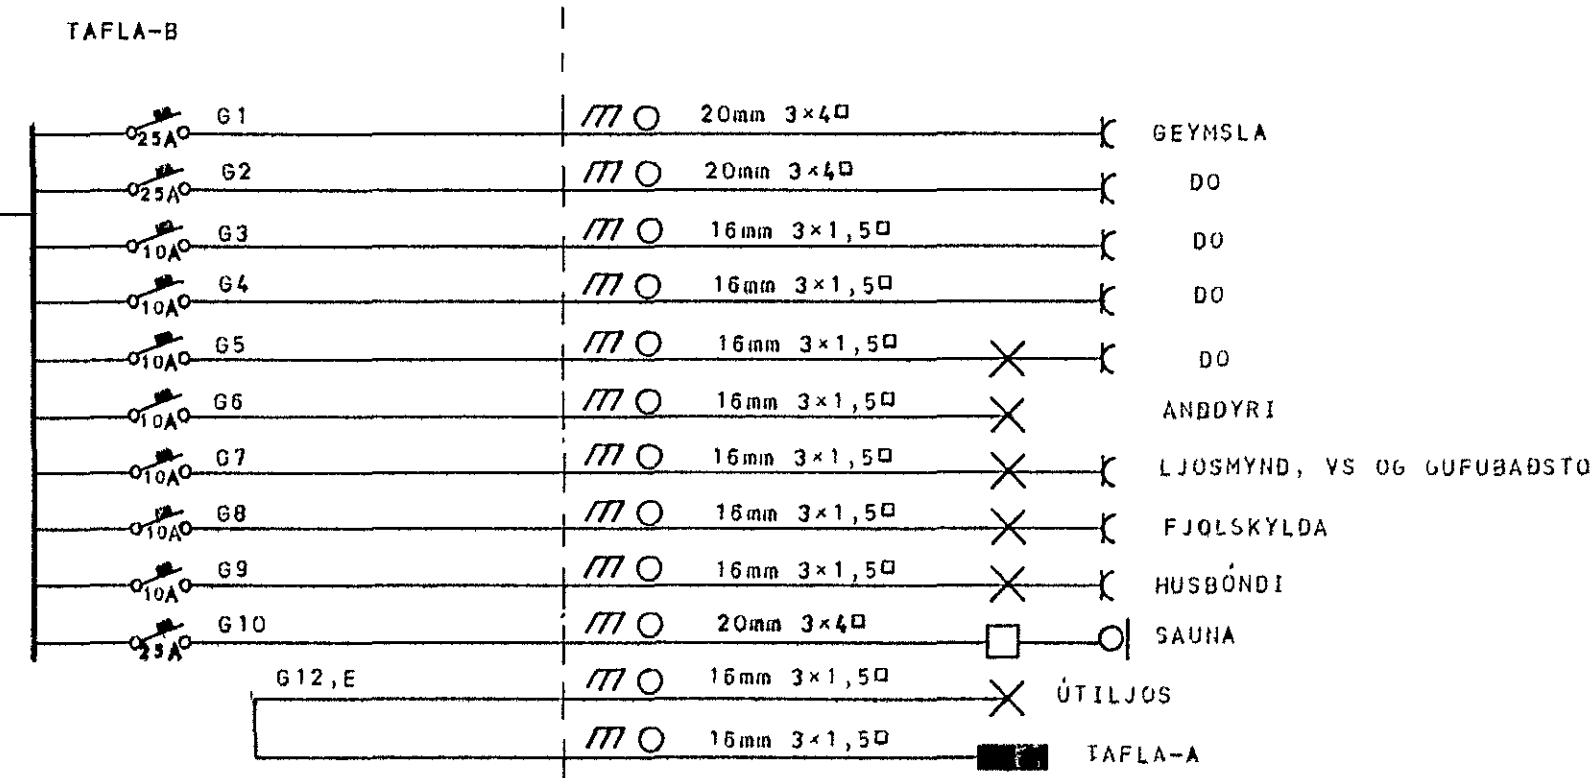

SNID B-B M 1 100

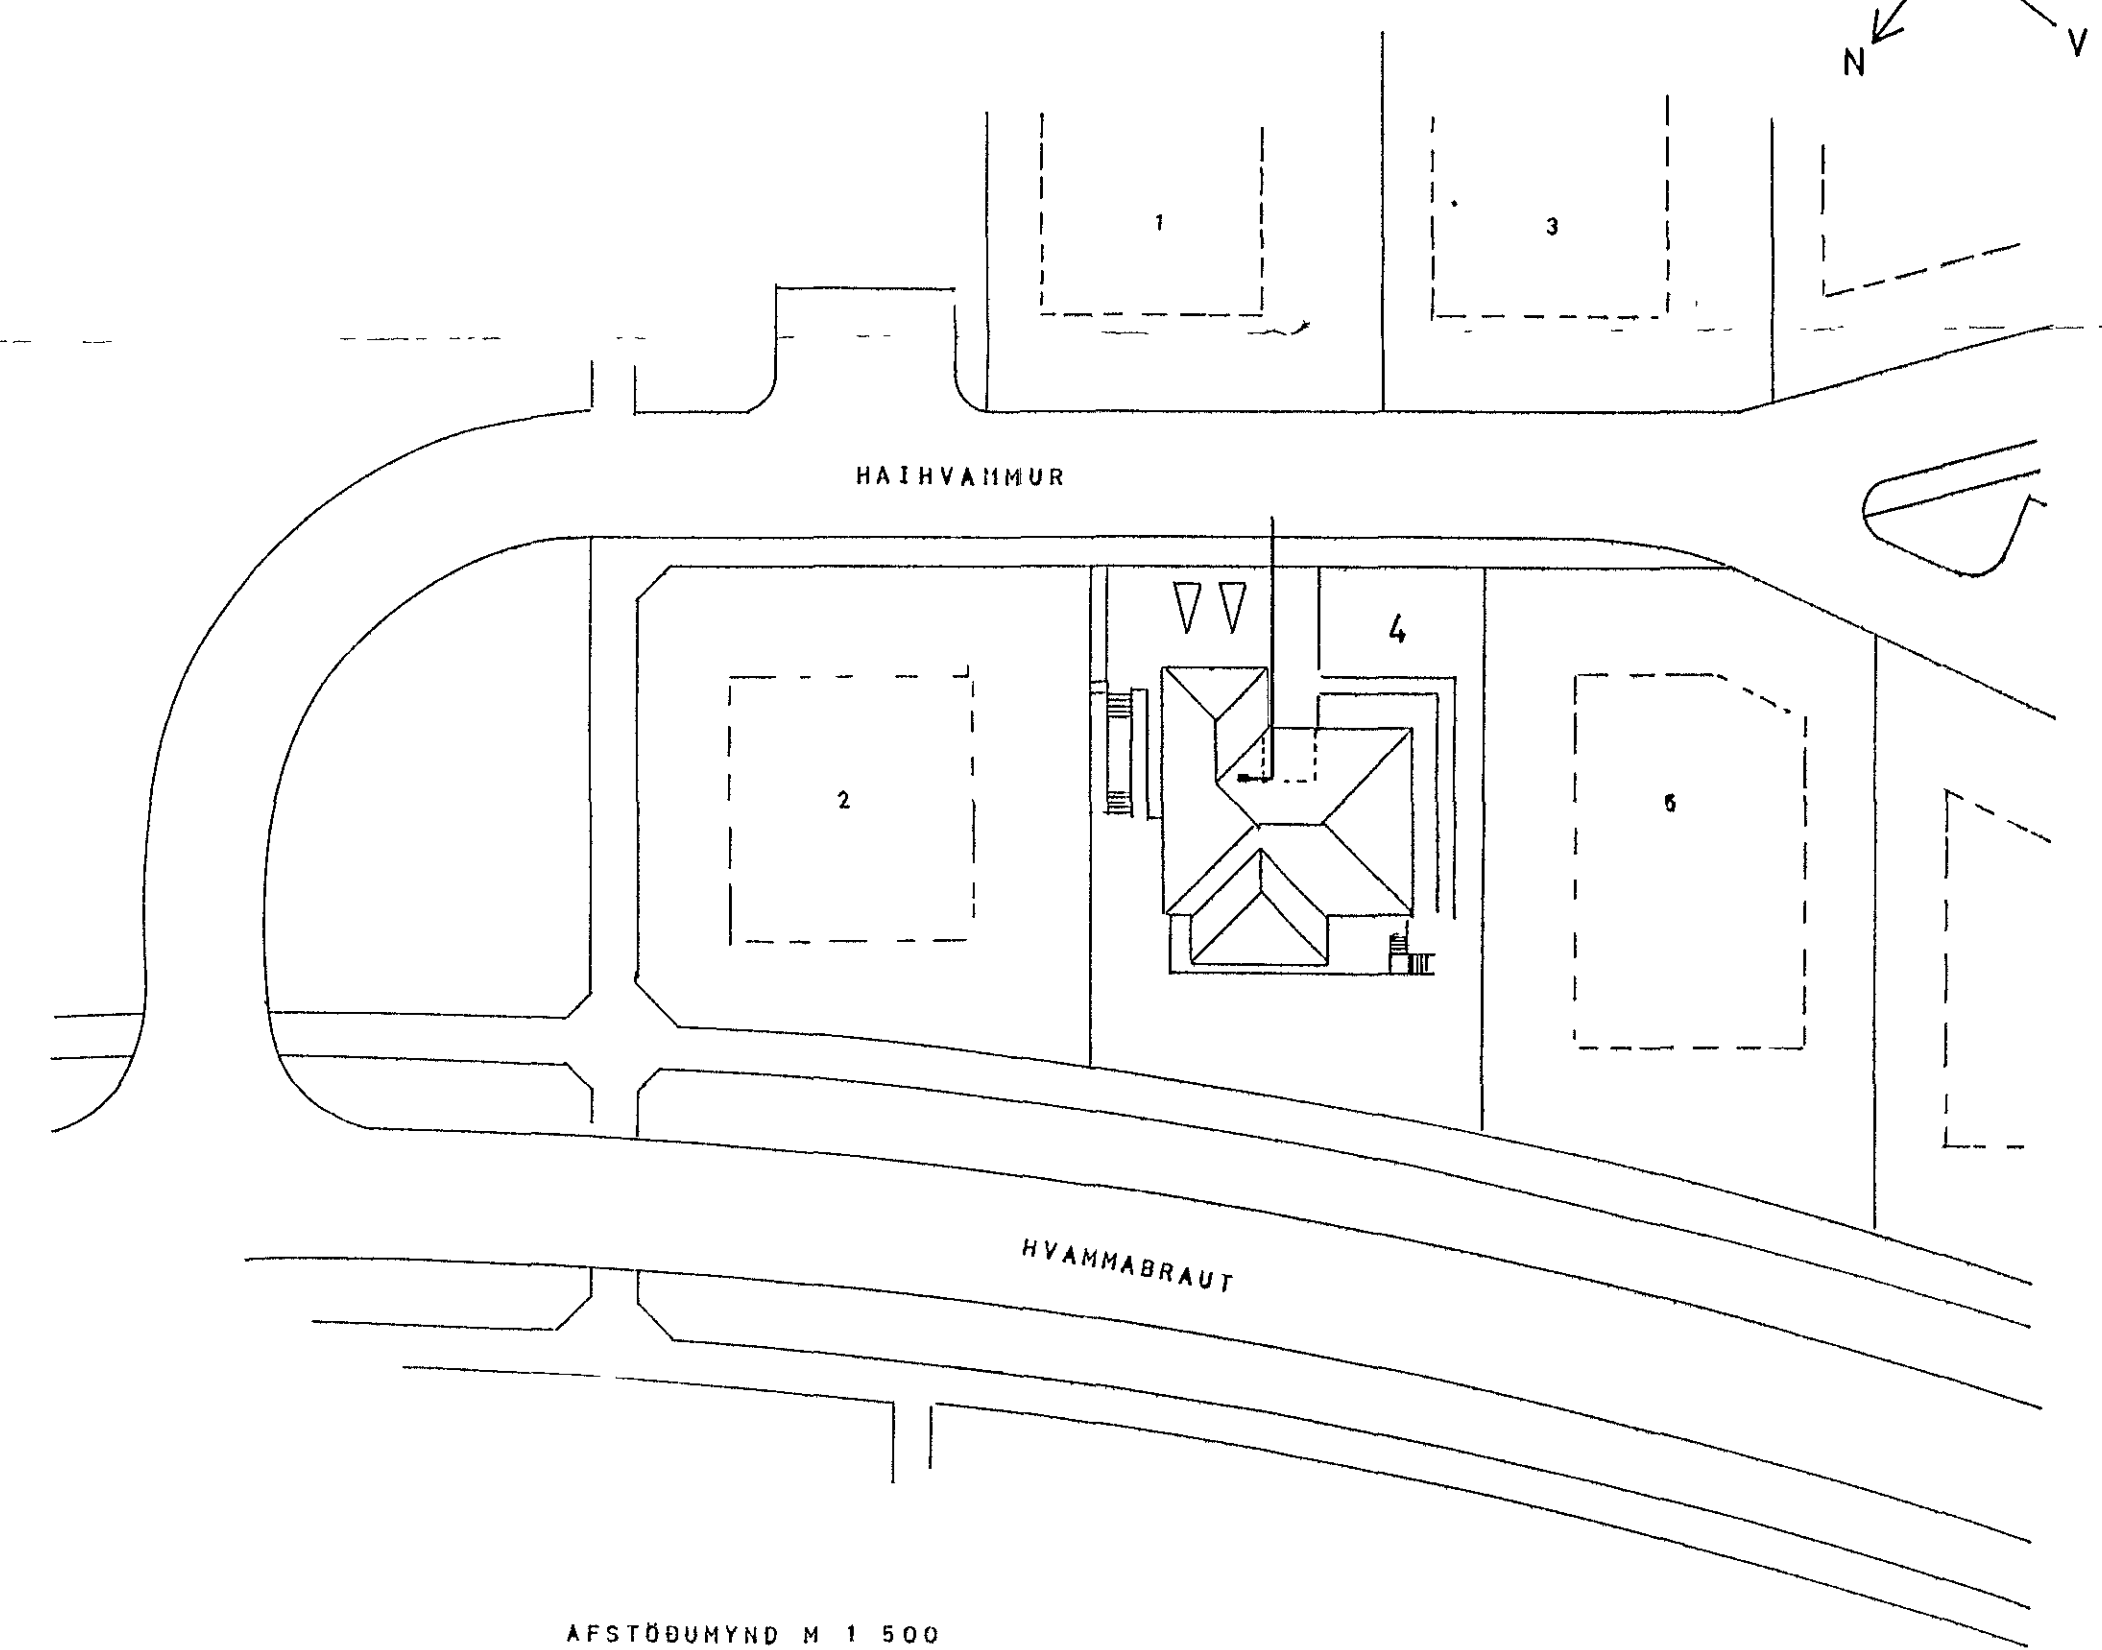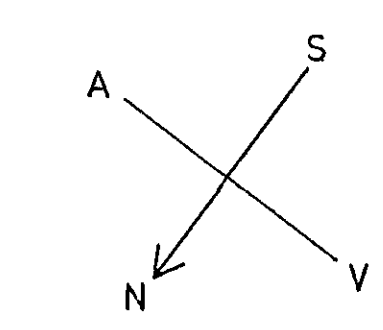

AFSTÖÐUMYND M 1 500

ASGEIR ARNÞJÖRNSSON RAFTAKNIR, ITFI 554066		HAIHVAMMUR 4 HAFNARFIRÐI	
Mkv	SNID, EINLINU- OG AFSTÖÐUMYND		
Hannad			
Teiknad			
Dags JUNI 1981	Nr 1925	Blad 3	af 3